

ADVANCE COPY


ADVANCE COPY

ADVANCE COPY

ADVANCE COPY

ADVANCE COPY

ADVANCE COPY

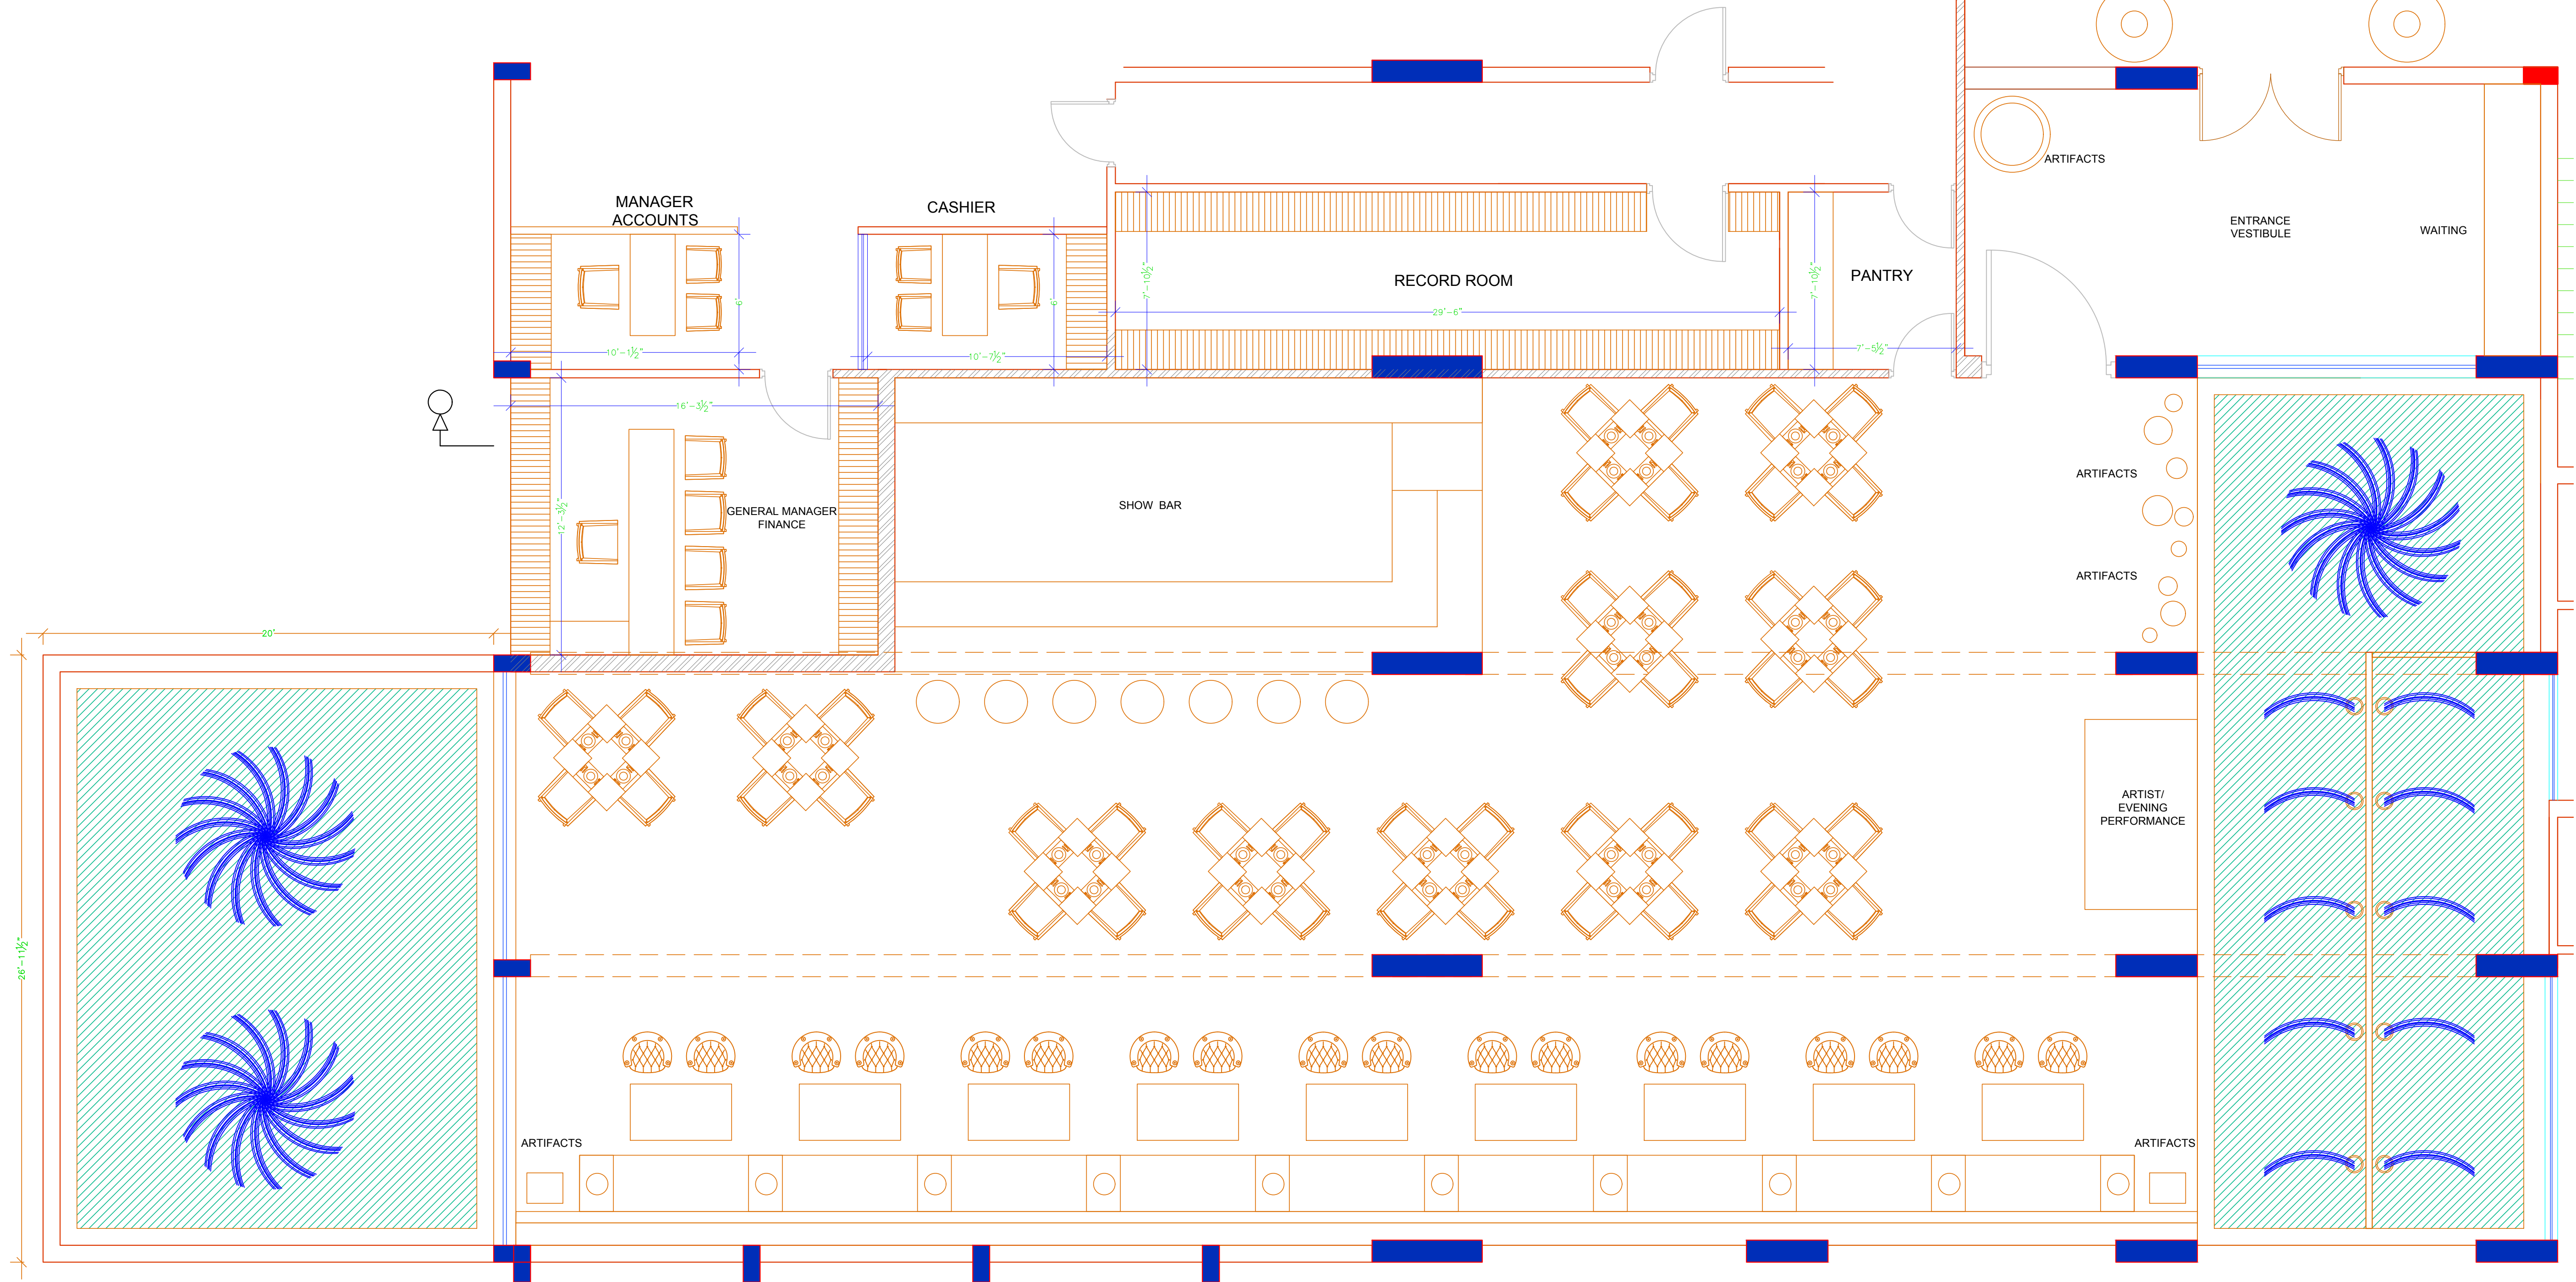

ARCHITECT:
NEERAV GUPTA
L-1, KRISHNA MARG, C. SCHEME,
JALPUR (320011), RAJASTHAN
PH:9141-236825
E-Mail:architect_neeravgupta@yahoo.com

PROJECT:
CLARKS

DRAWING TITLE:
BASEMENT FLOOR PLAN
NEW RESTAURANT DRAWING
OPTION 2

DRAWN BY: RAHUL
SCALE: N.T.S.
DATE: 12-07-2018
CHECKED BY: NEERAV GUPTA
NORTH 11°

NOTES:
THE COPYRIGHT AND PROPERTY OF THIS DESIGN AND DRAWING
BELONGS TO NEERAV GUPTA. IT MUST NOT BE COPIED OR
REPRODUCED IN ANY MANNER WITHOUT THEIR WRITTEN
CONSENT. A LEGAL ACTION AS PER LAW MAY BE INITIATED
AGAINST THE OFFENDERS.