


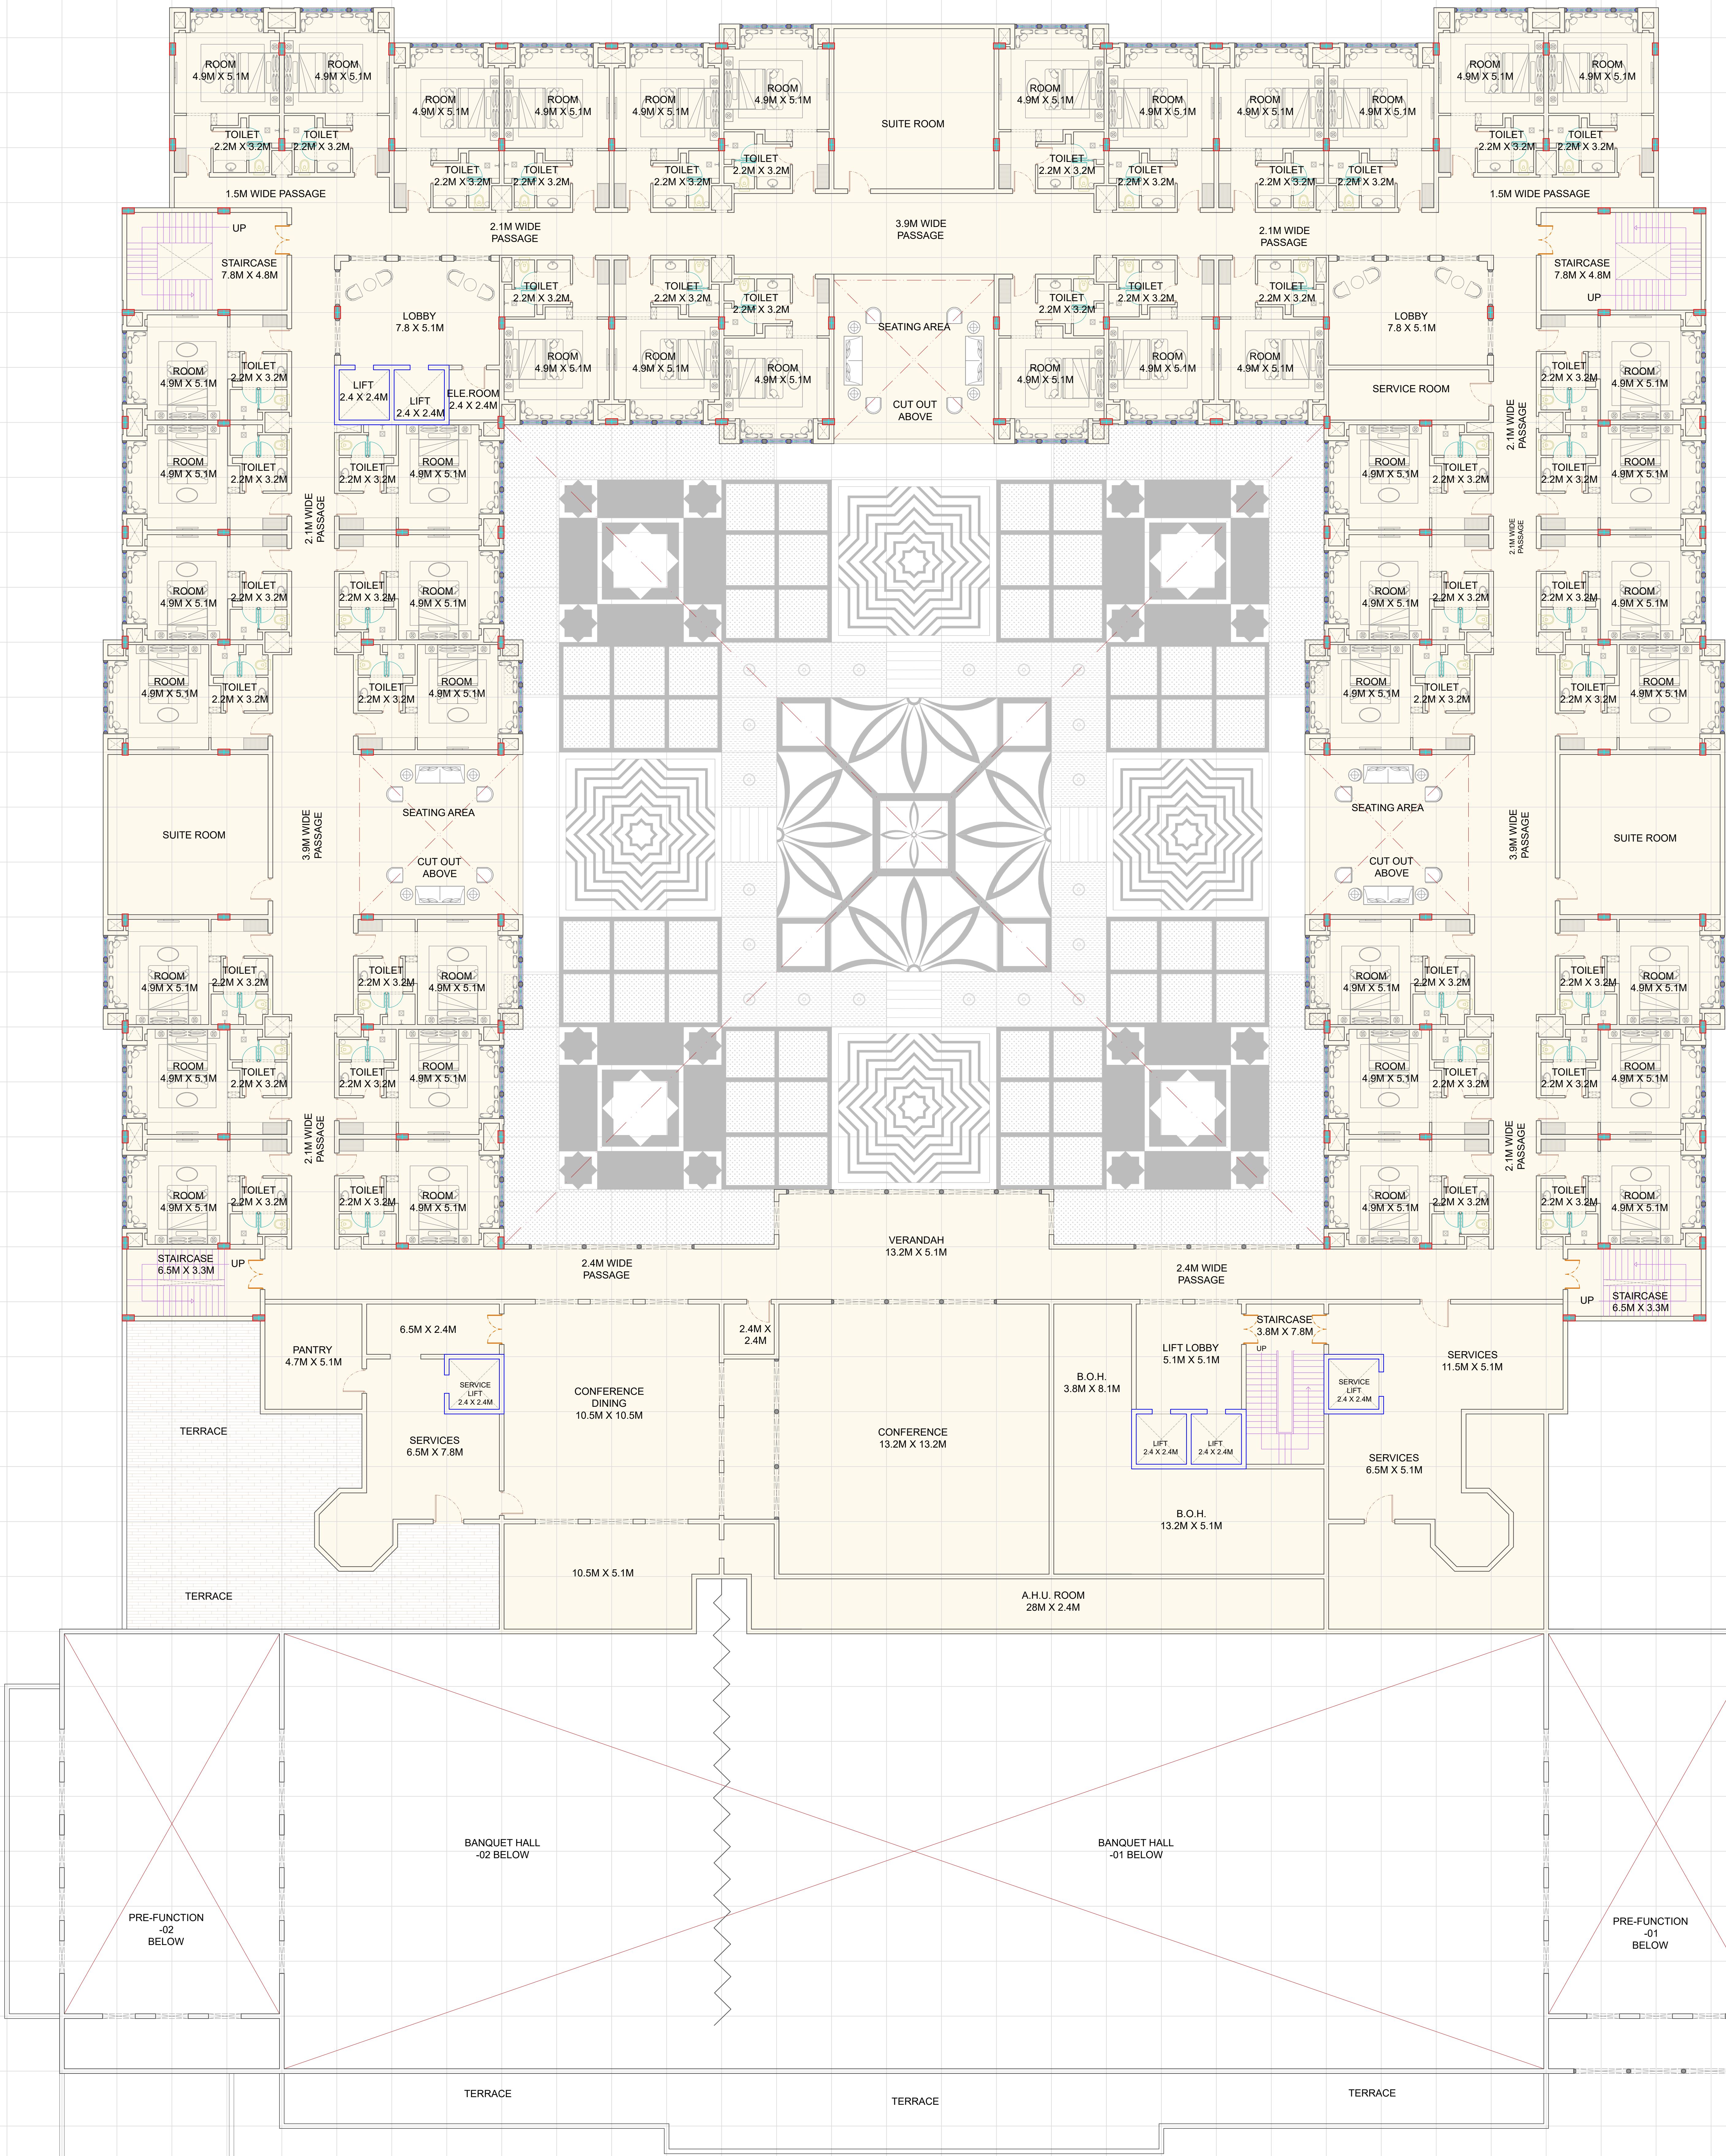

ADVANCE COPY

ARCHITECT:
RAVI KUMAR GUPTA
CA/83/7739
L-1, KRISHNA MARG, C. SCHEME,
JAIPUR (302001), RAJASTHAN,
PH.0141-2368825 E-Mail:ravigupta_15@yahoo.com

PROJECT:
**PROPOSED HOTEL AT
LUCKNOW**

DRAWING TITLE:
**FIRST FLOOR PLAN
HOTEL BLOCK**

DRAWN BY: NAMAN	SCALE:	DATE: 27-06-22
CHECKED BY: NEERAV GUPTA	NORTH:	DRAWING NO.: 03

NOTES:
THE COPYRIGHT AND PROPERTIES OF THIS DESIGN AND DRAWING
BELONGS TO **RAVI KUMAR GUPTA**. IT MUST NOT BE COPIED OR
REPRODUCED IN ANY MANNER WITHOUT THEIR WRITTEN
CONSENT. A LEGAL ACTION AS PER LAW MAY BE INITIATED
AGAINST THE OFFENDER.