


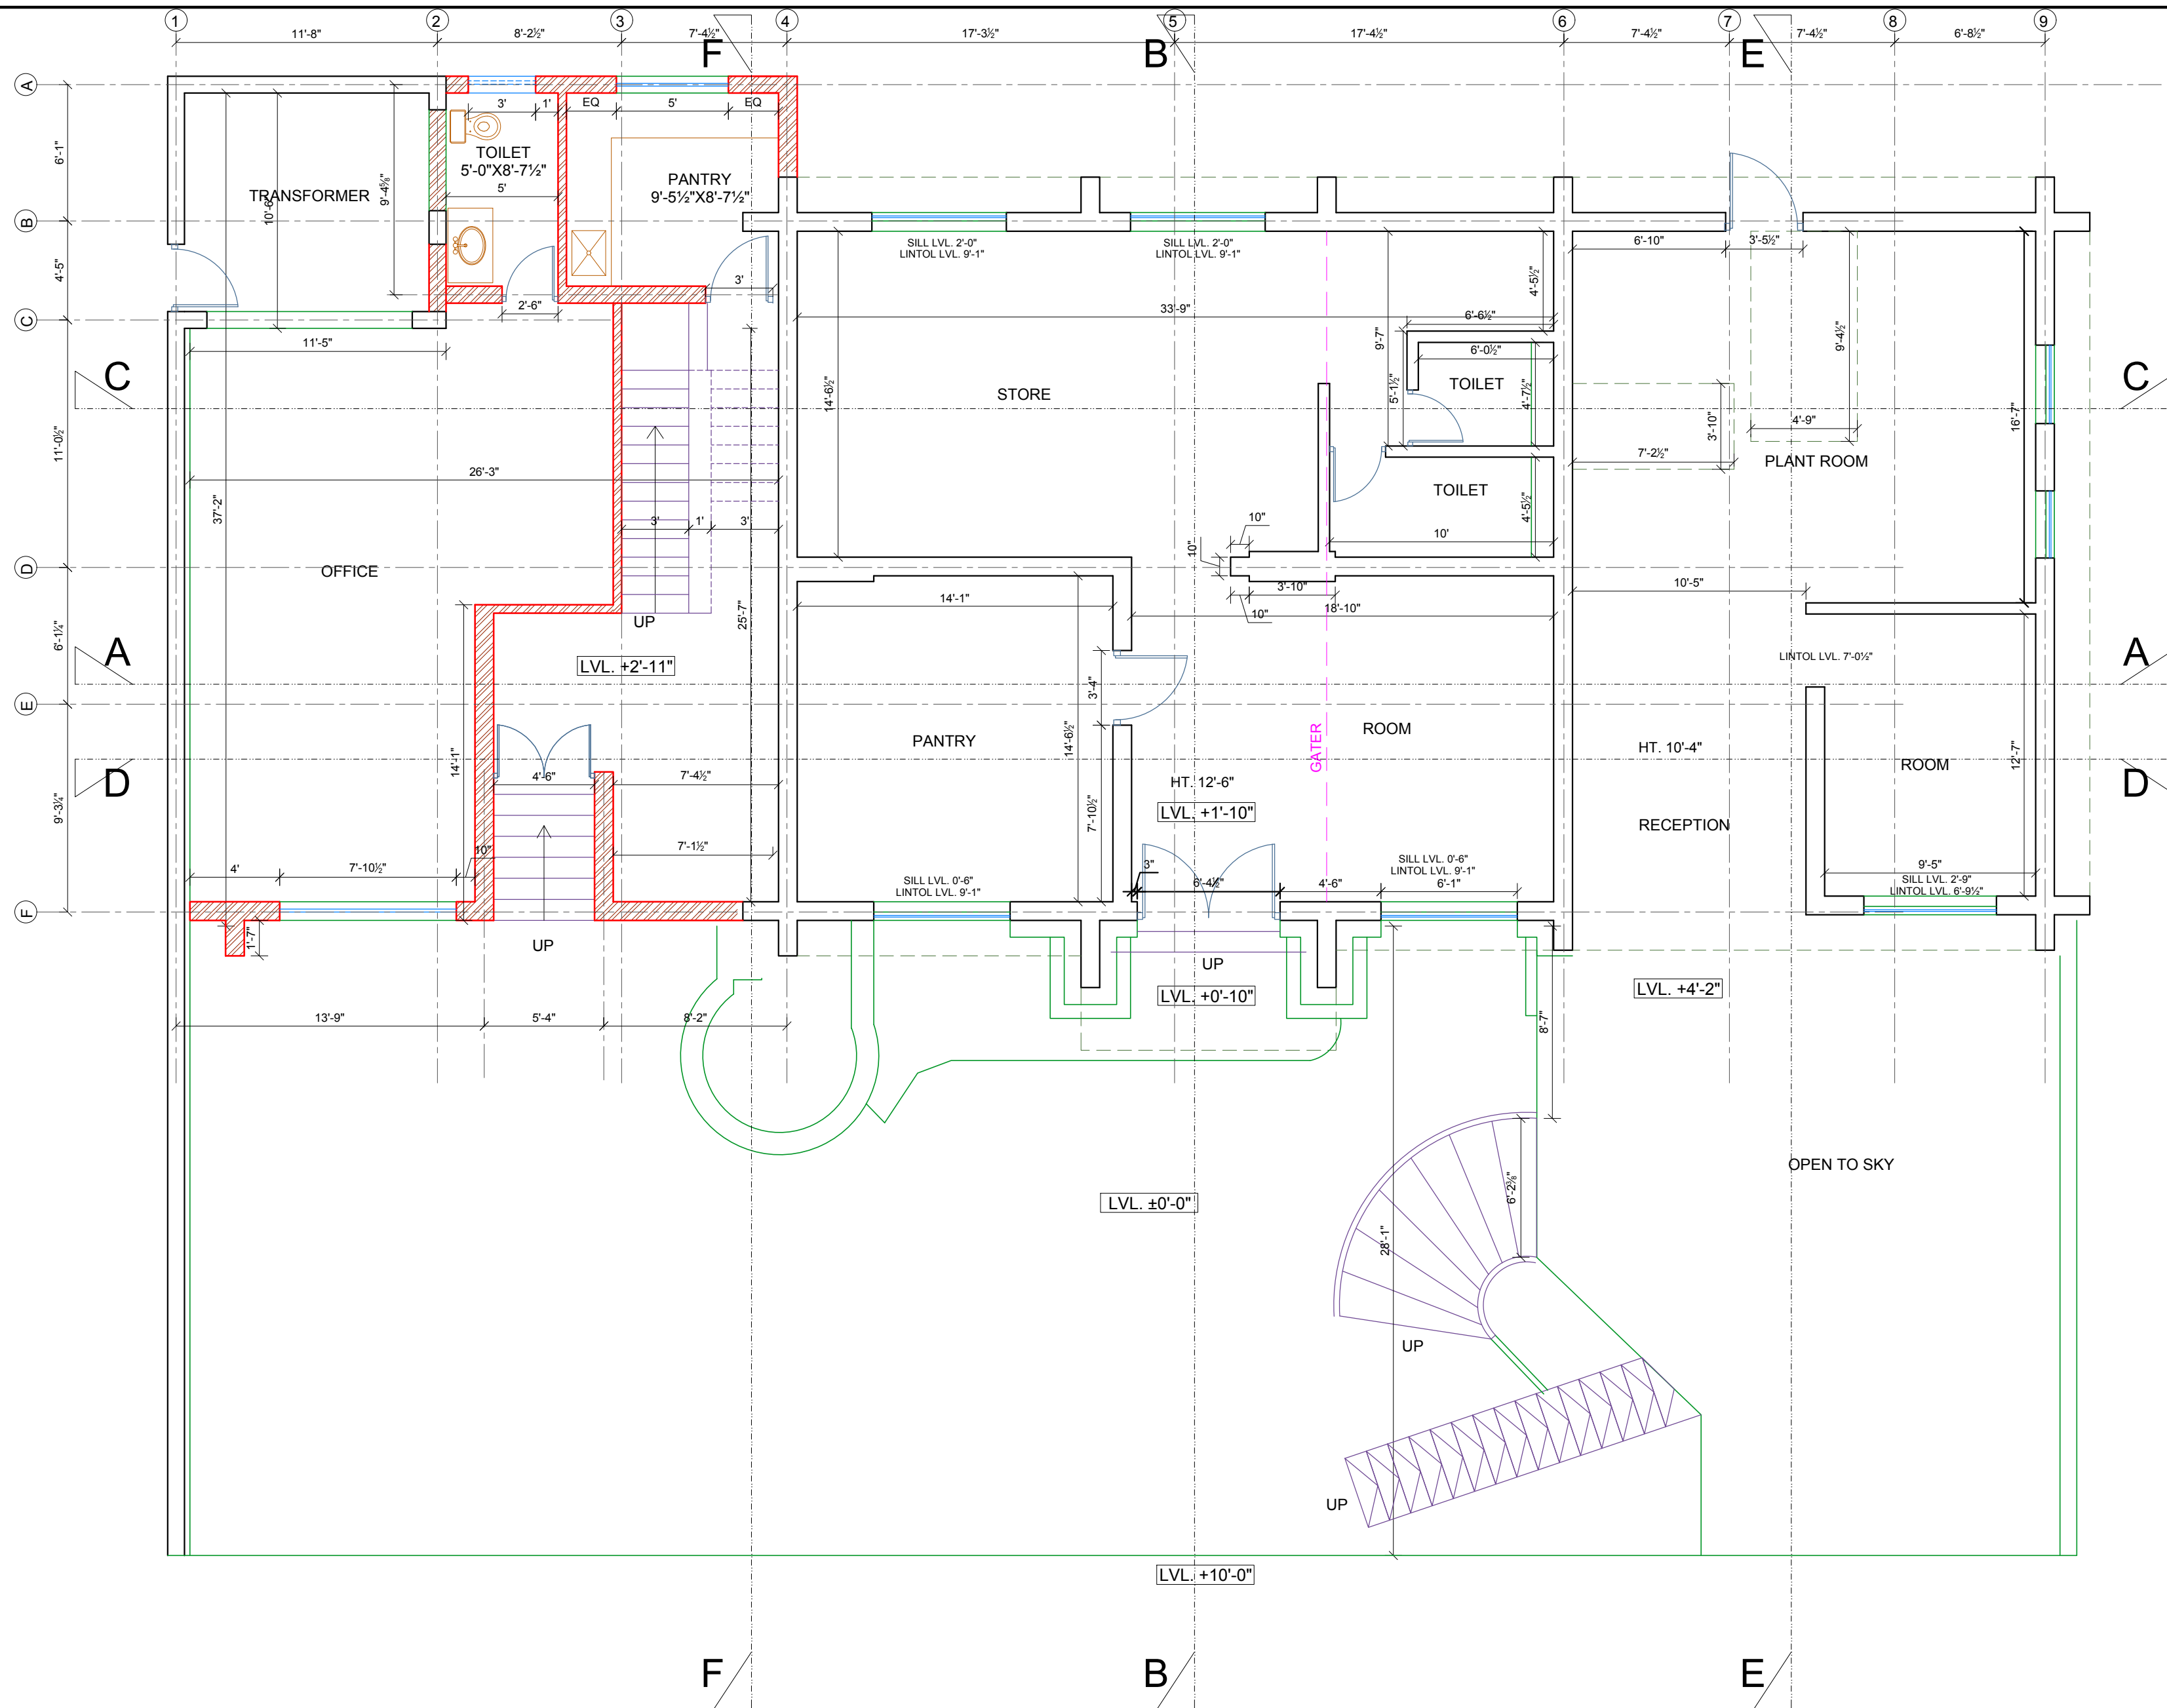

LOWER GROUND FLOOR PLAN

ARCHITECT: RAVI KUMAR GUPTA CA/83/7739 L-1, KRISHNA MARG, C-SCHEME, JAIPUR (302001), RAJASTHAN. PH.0141-2360825 E-Mail-ravigupta_16@yahoo.com		
PROJECT: EXISTING & PROPOSED RESIDENCE FOR CLARK AMER AT JAIPUR		
DRAWING TITLE: LOWER GROUND FLOOR PLAN		
DRAWN BY: SOHAN KUMAWAT	SCALE: DATE: 27/05/2018	DRAWING NO.:
CHECKED BY: RAVI K. GUPTA	NORTH: N	
NOTES: THE COPYRIGHT AND PROPERTY OF THIS DESIGN AND DRAWING BELONGS TO RAVI KUMAR GUPTA. IT MUST NOT BE COPIED OR REPRODUCED IN ANY MANNER WITHOUT THEIR WRITTEN CONSENT. A LEGAL ACTION AS PER LAW MAY BE INITIATED AGAINST THE OFFENDER.		