


FRONT WALL SECTION

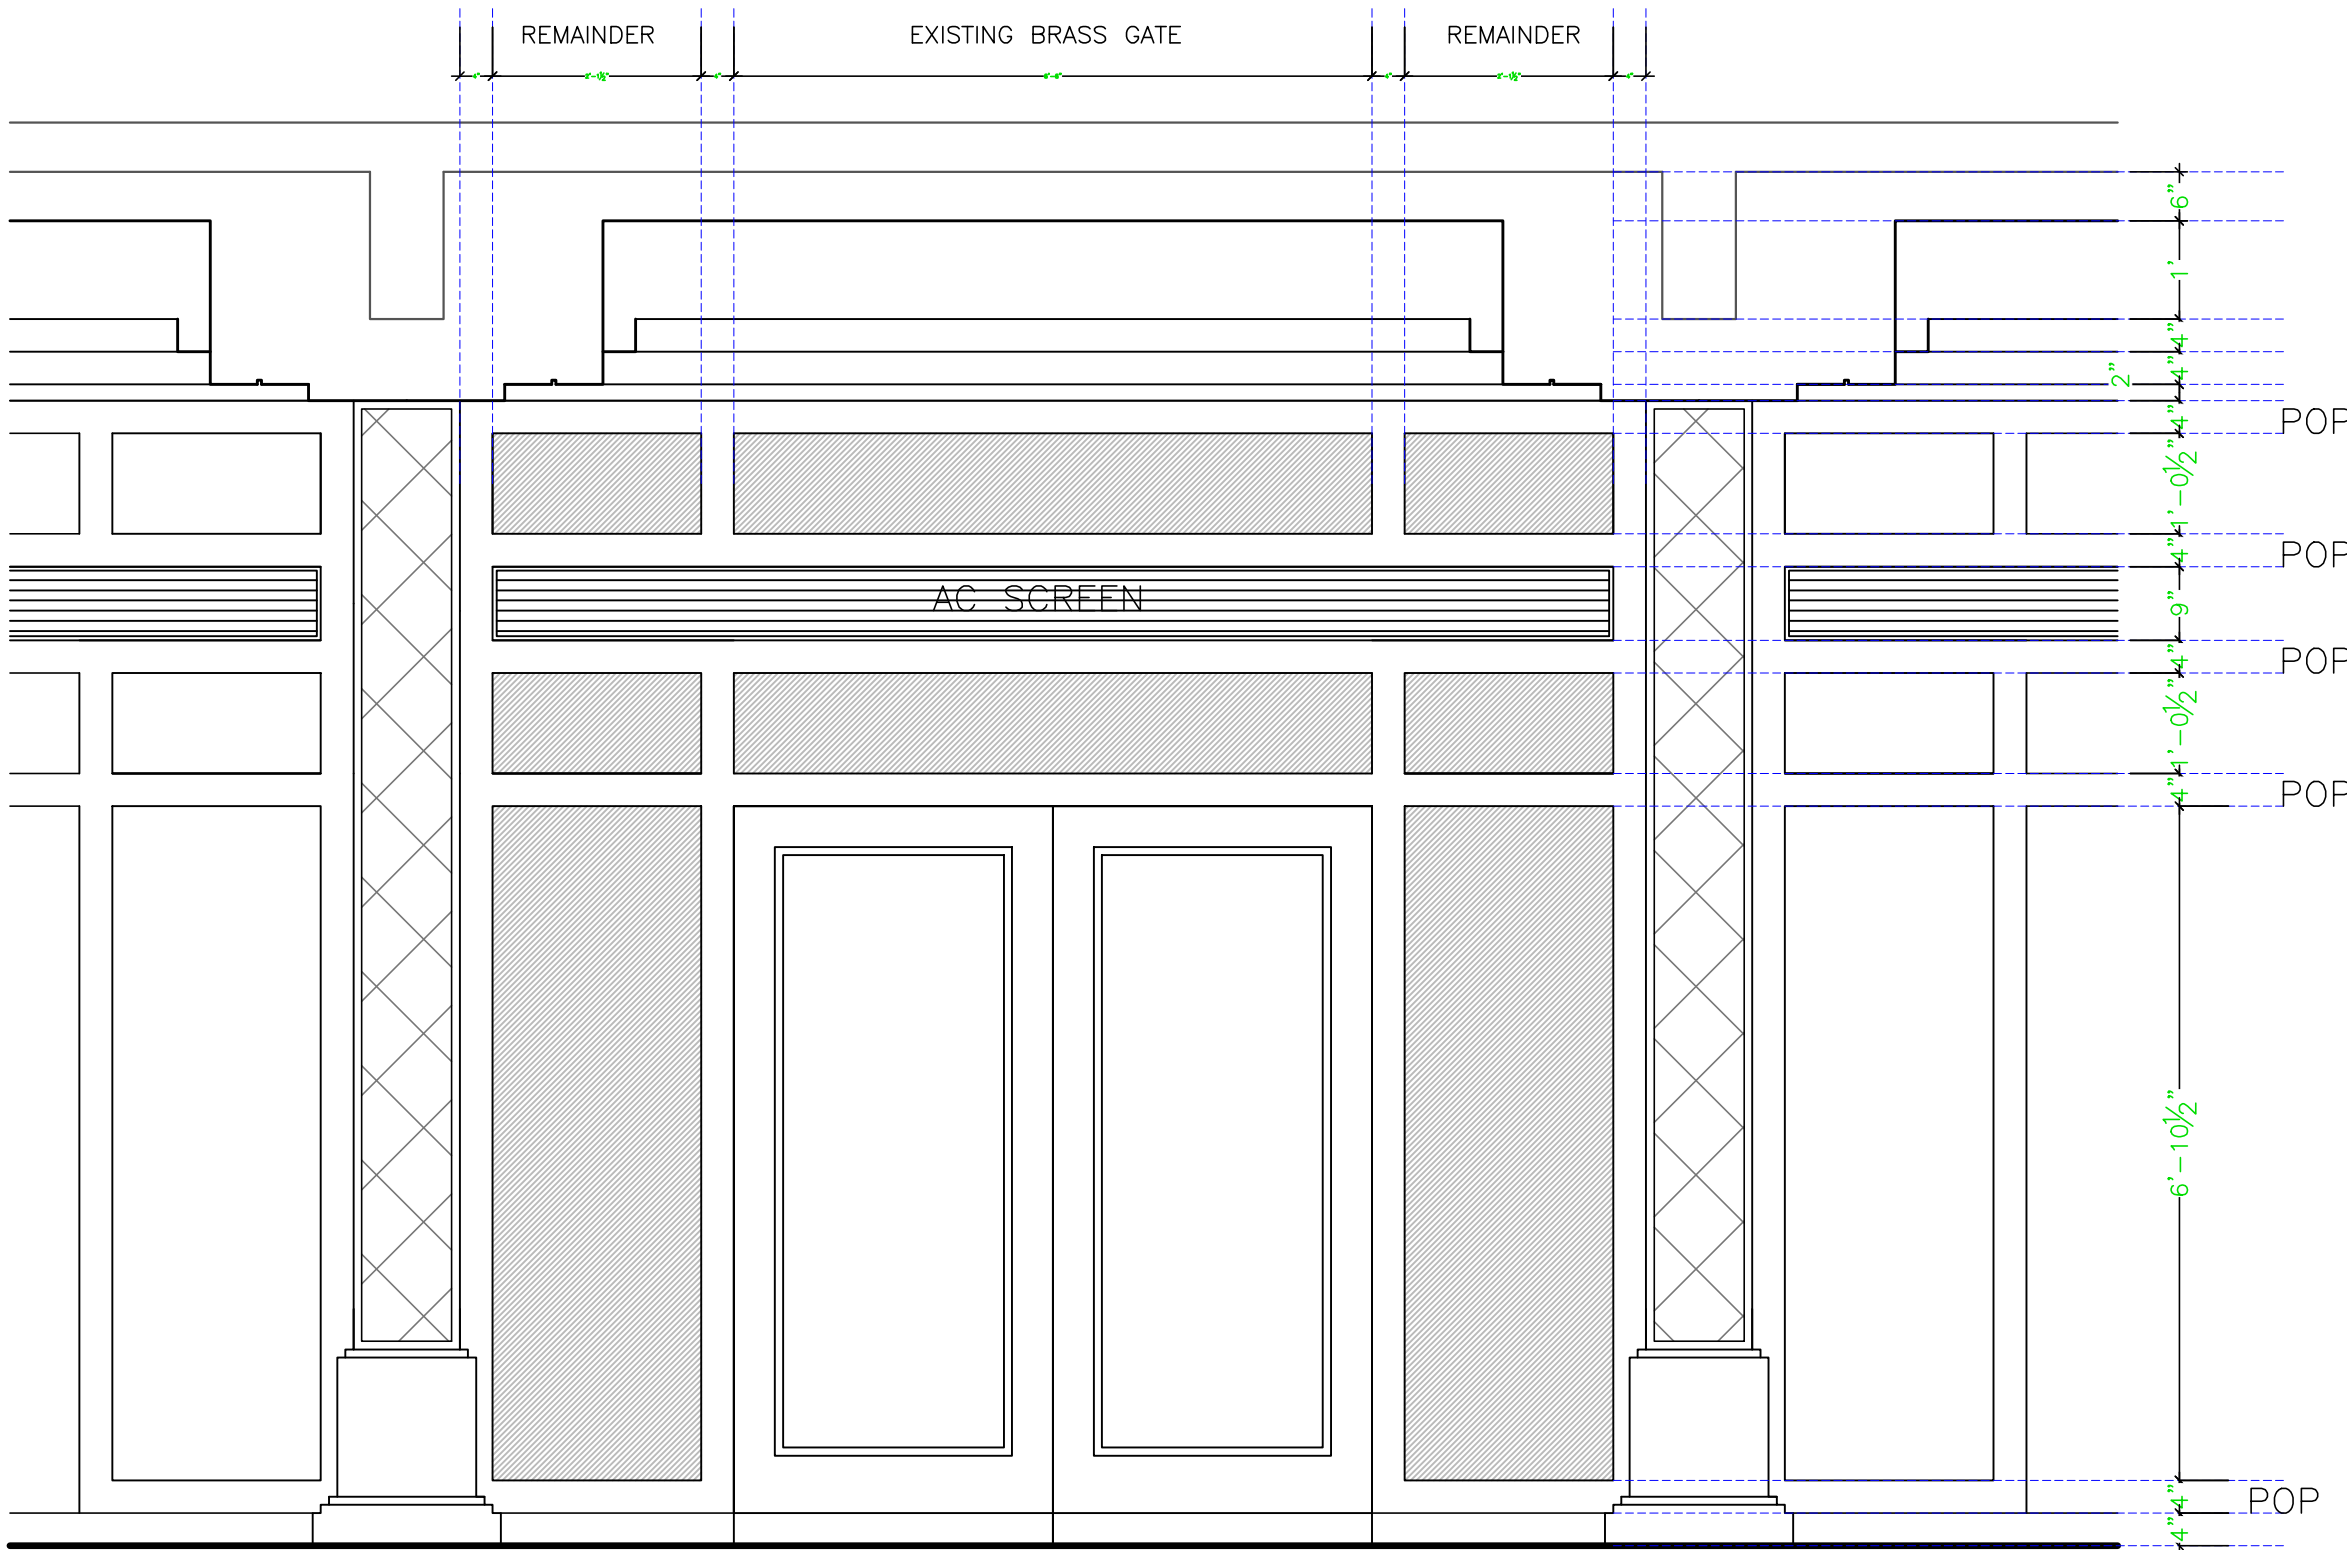

TYPICAL WALL SECTION

ARCHITECT:
RAVI KUMAR GUPTA
CA/83/7739
L-1, KRISHNA MARG, C-SCHEME,
JAIPUR (302001), RAJASTHAN.
PH.0141-2360825 e-mail-ravigupta_15@yahoo.com

PROJECT:
CLARKS

DRAWING TITLE:
PRE-FUNCTION

DRAWN BY:	SCALE:	DATE:
RAHUL		12 06 2018
CHECKED BY:	DRAWING NO.:	
NEERAV GUPTA		A2

NOTES:
THE COPYRIGHT AND PROPERTY OF THIS DESIGN AND DRAWING
BELONGS TO RAVI KUMAR GUPTA. IT MUST NOT BE COPIED OR
REPRODUCED IN ANY MANNER WITHOUT THEIR WRITTEN
CONSENT. A LEGAL ACTION AS PER LAW MAY BE INITIATED
AGAINST THE OFFENDER.