


DETAIL C

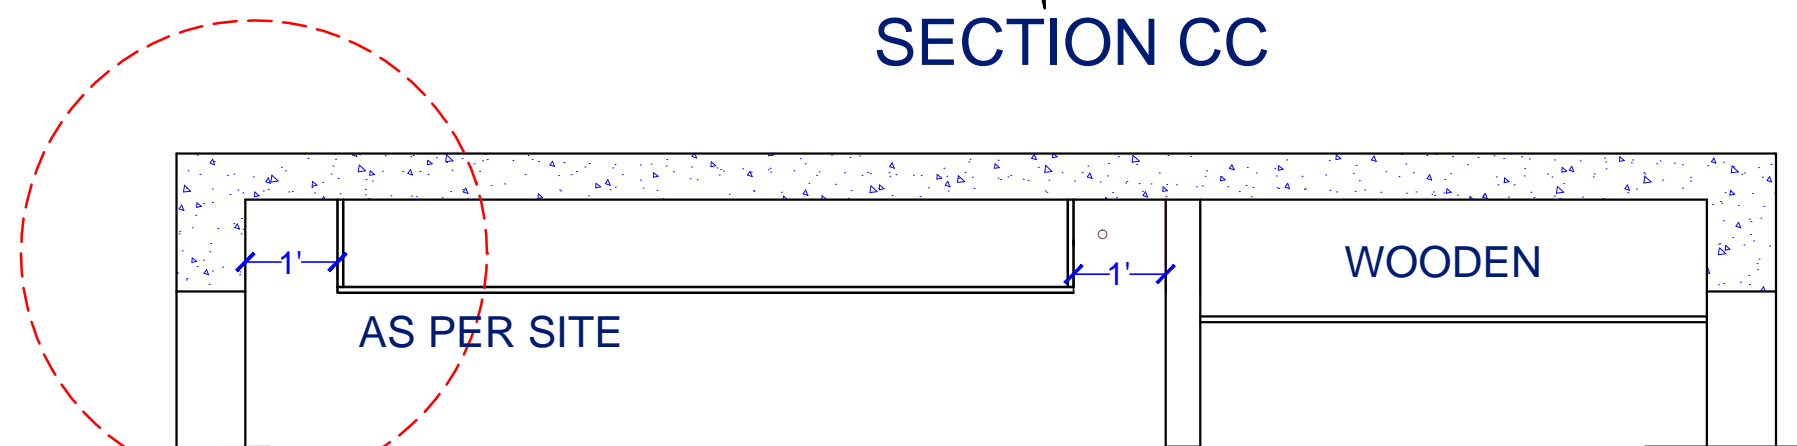

DETAIL D

NEERAV GUPTA
CA/2009/44766
L-1, KRISHNA MARG, C- SCHEME,
JAIPUR (302001), RAJASTHAN.PH.0141-2360825
E-Mail-architect_neeravgupta@yahoo.com

PROJECT:
ABHISHEK'S RESIDENCE

DRAWING TITLE:
FALSE CEILING
BEDROOM 1 (GROUND FLOOR)

| | | |
|--------------|--------------|----------|
| DRAWN BY: | SCALE: | DATE: |
| RAHUL | N.T.S | 22-01-19 |
| CHECKED BY: | DRAWING NO.: | |
| NEERAV GUPTA | AB/fc/A1 | |

NOTES:
THE COPYRIGHT AND PROPERTY OF THIS DESIGN AND DRAWING BELONGS TO RAHUL KRISHNA GUPTA. IT MUST NOT BE COPIED OR REPRODUCED IN ANY MANNER WITHOUT THEIR WRITTEN CONSENT. A LEGAL ACTION AS PER LAW MAY BE INITIATED AGAINST THE OFFENDER.