
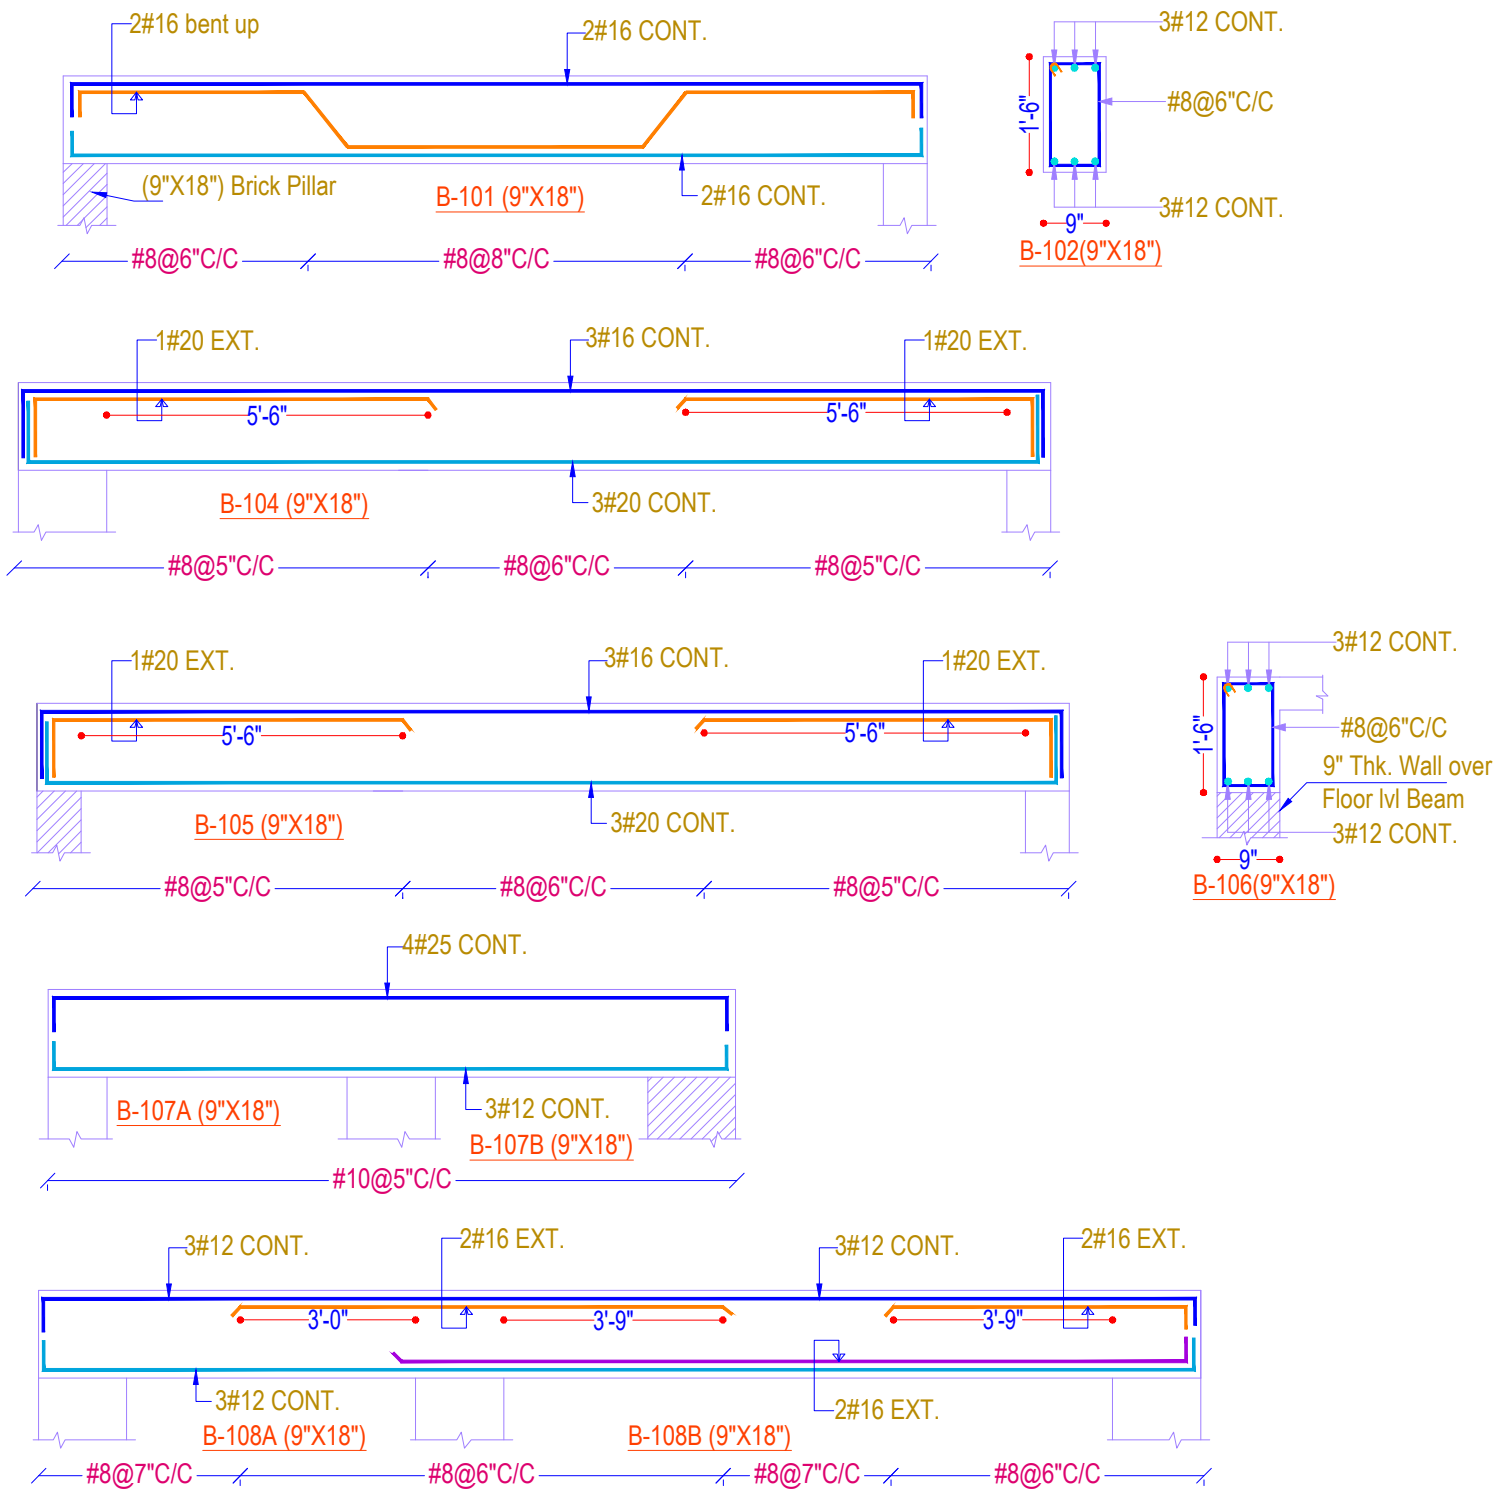


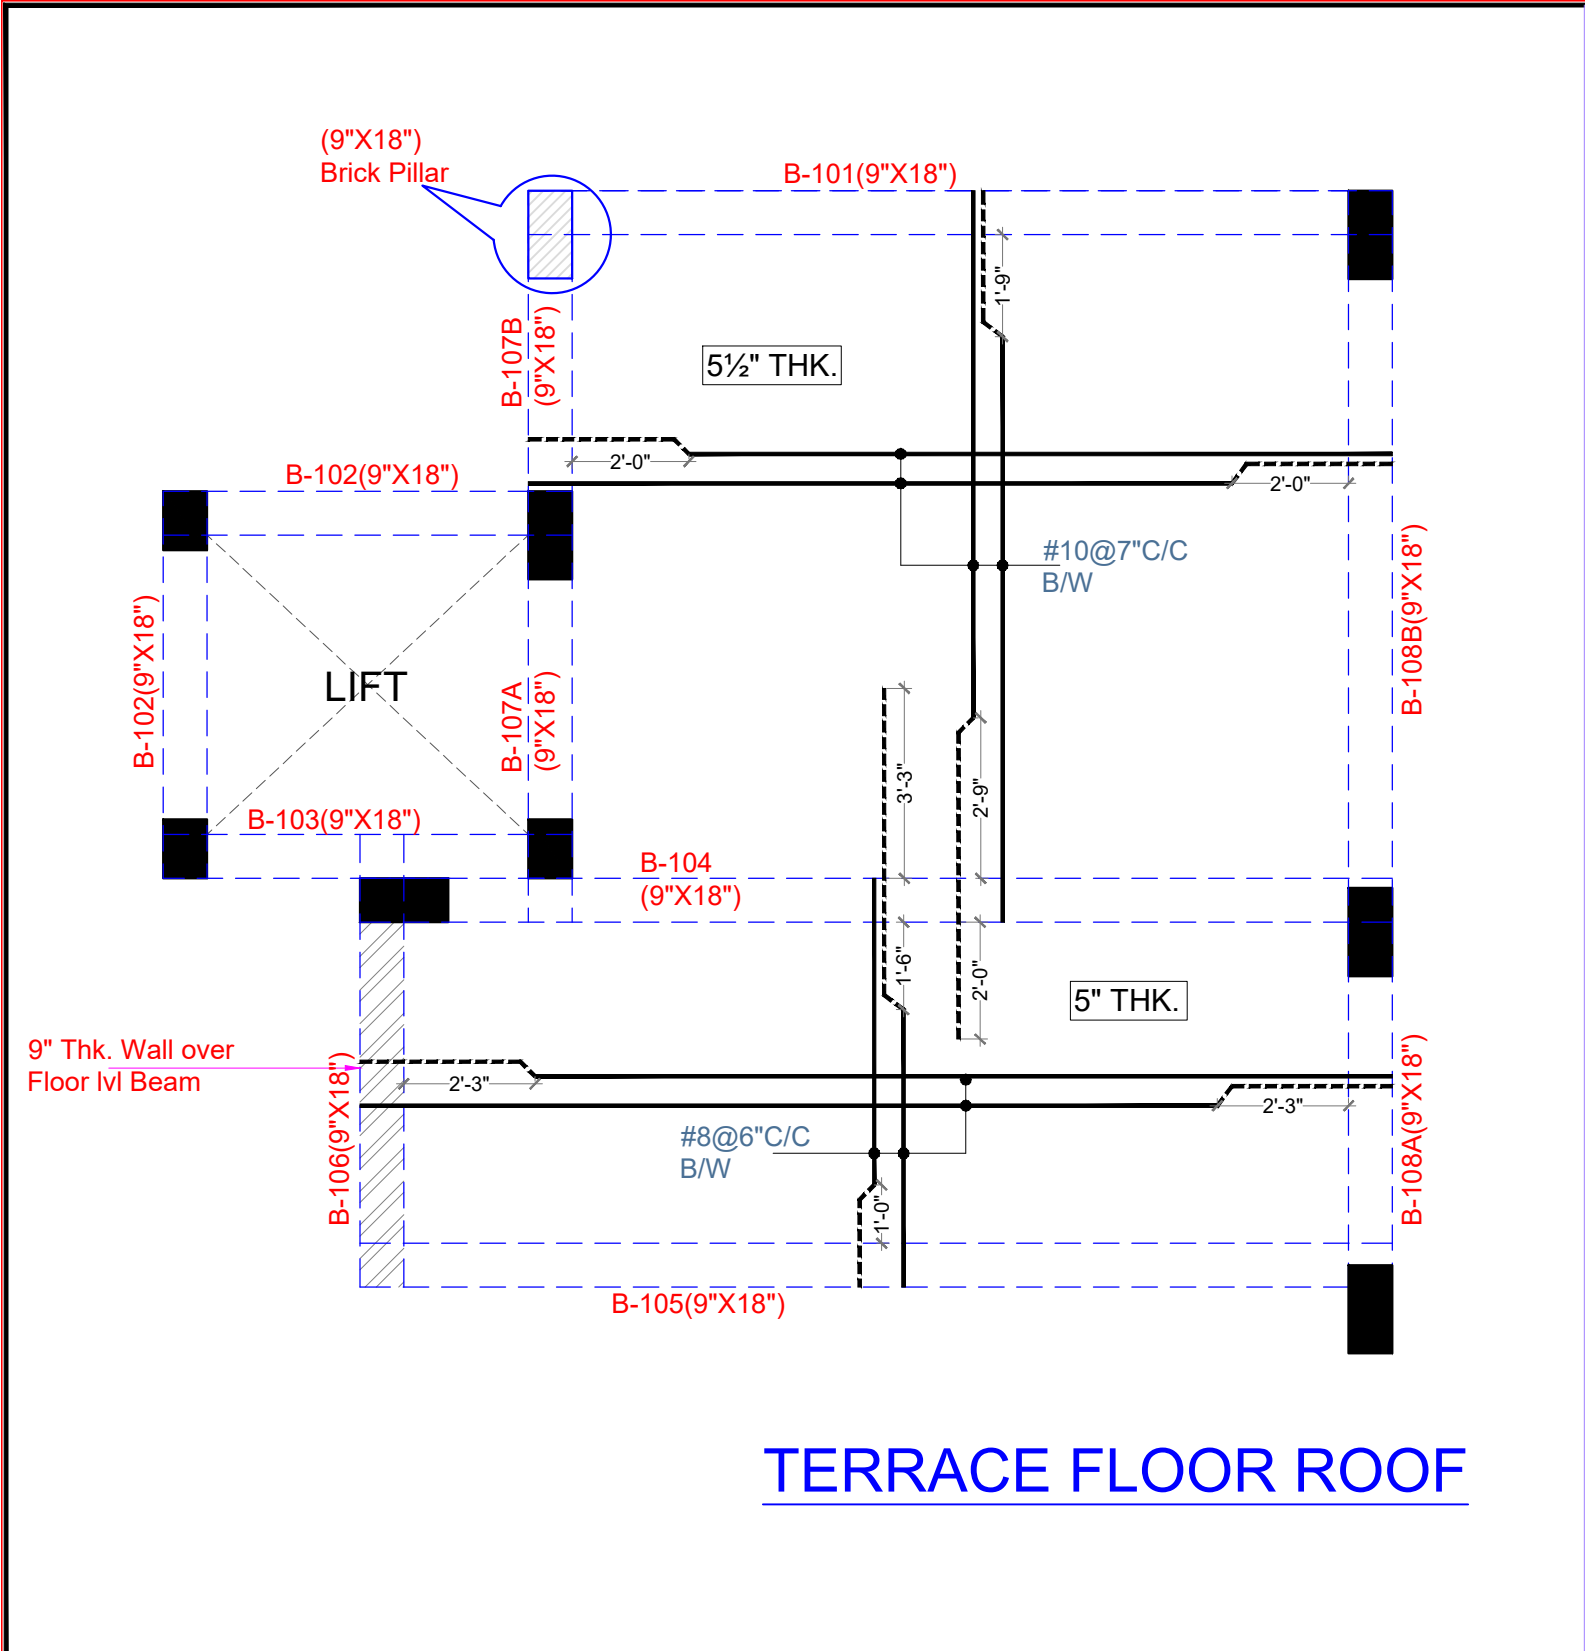

ISSUED TO		ISSUED TO		ISSUED TO		REVISION	DATE	REVISION

FILE LOCATION	

PROJECT:	FATHEPURIA RESIDENCE
DRAWING TITLE:	TRRRACE FLOOR ROOF & BEAM DETAIL

ARCHITECTS:-	NEERAV GUPTA CA/2009/44766 L-1, KRISHNA MARG, C- SCHEME, JAIPUR (302001), RAJASTHAN, PH:0141-2368925 E-Mail:neerav_gupta@yahoo.co.in
STRUCTURAL CONS.	SANRACHNA S-41, AMBA BARI, JAIPUR PH:91-9799496696, E-mail: sanrachna6665@gmail.com

CADD DEVELOPED	DRAWING. NO.	DATE:
SHIV		09/04/2022
SCALE		