




SECTION F

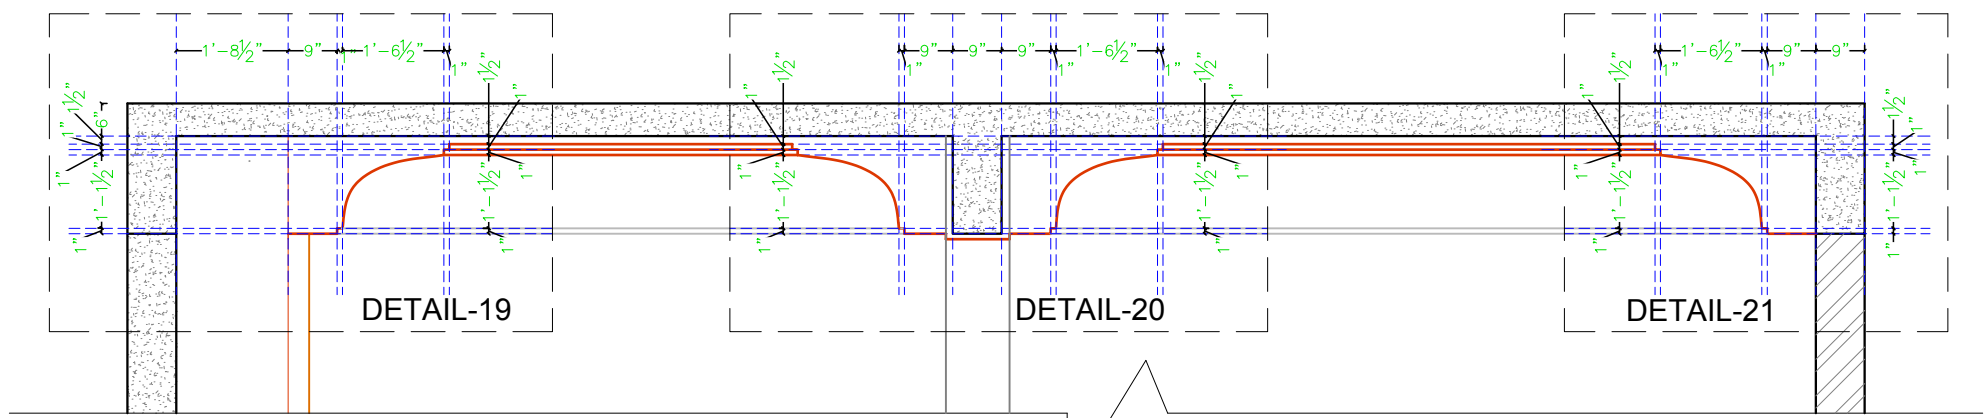


SECTION I

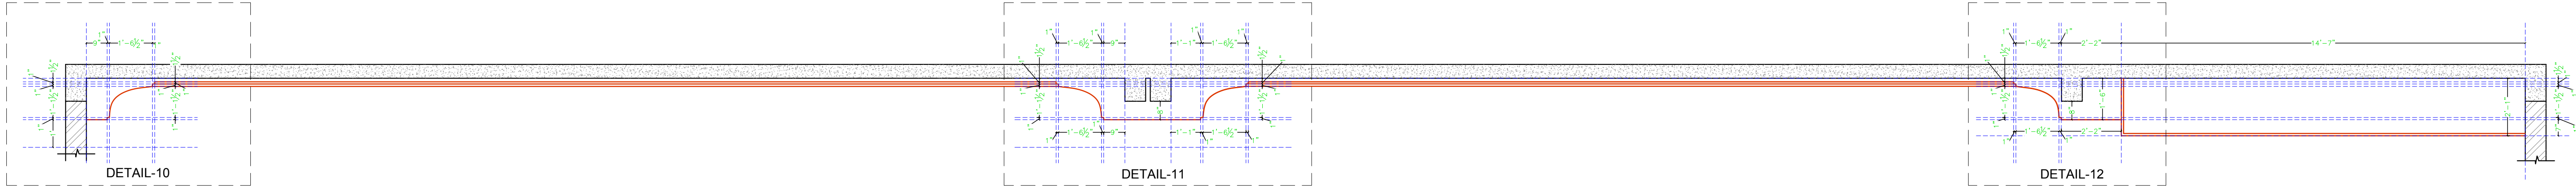

SECTION G

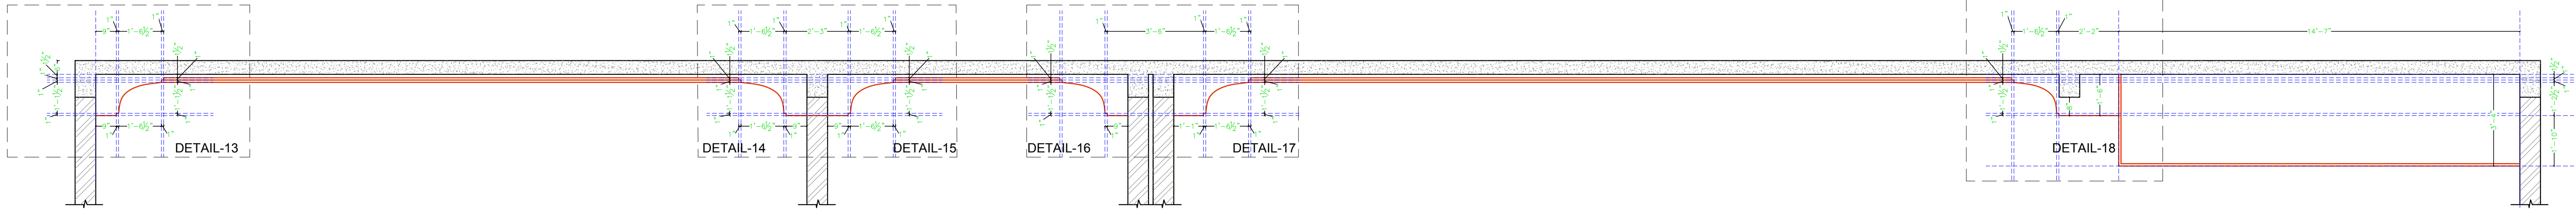

SECTION J

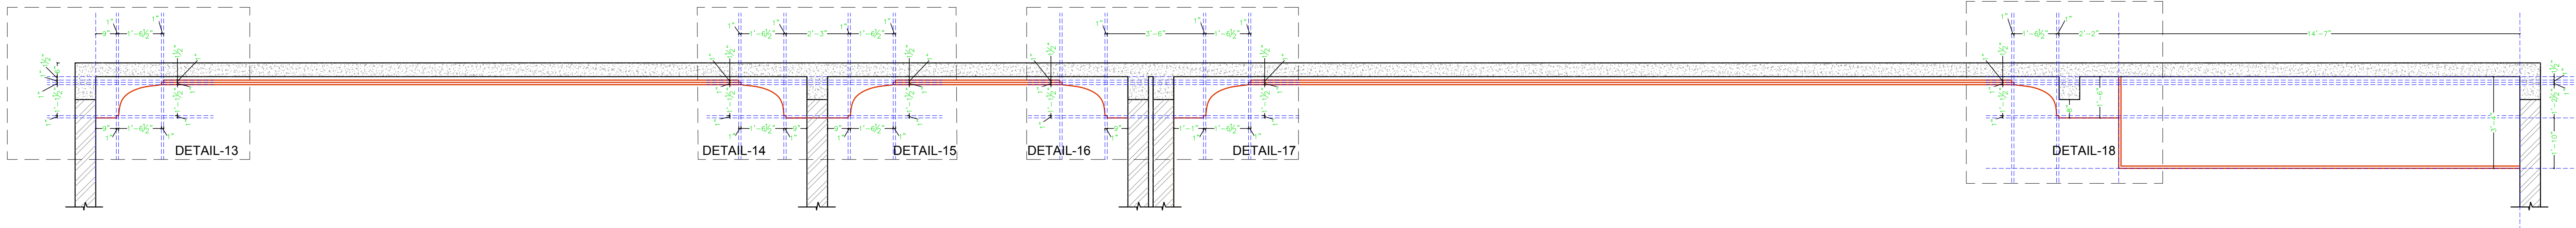

SECTION J

FALAKNUMA AREA FALL CEILING SECTION

ARCHITECT:
NEERAV GUPTA
L-1, KRISHNA MARG, C- SCHEME,
JAIPUR (302001), RAJASTHAN.
PH 0141-2380825
E-Mail-architect_neeravgupta@yahoo.com

PROJECT:
CLARKS LUCKNOW

DRAWING TITLE:
**FALAKNUMA AREA FALL
CEILING SECTION DETAIL**

DRAWN BY:	SCALE:	DATE:
DEEPIKA	N.T.S.	13-03-2019
CHECKED BY:	SHEET NO :-	
NEERAV GUPTA	CA/BA/FAL/02	

NOTES:
THE COPYRIGHT AND PROPERTY OF THIS DESIGN AND DRAWING
BELONGS TO NEERAV GUPTA. IT MUST NOT BE COPIED OR
REPRODUCED IN ANY MANNER WITHOUT THEIR WRITTEN
CONSENT. A LEGAL ACTION AS PER LAW MAY BE INITIATED
AGAINST THE OFFENDERS.