


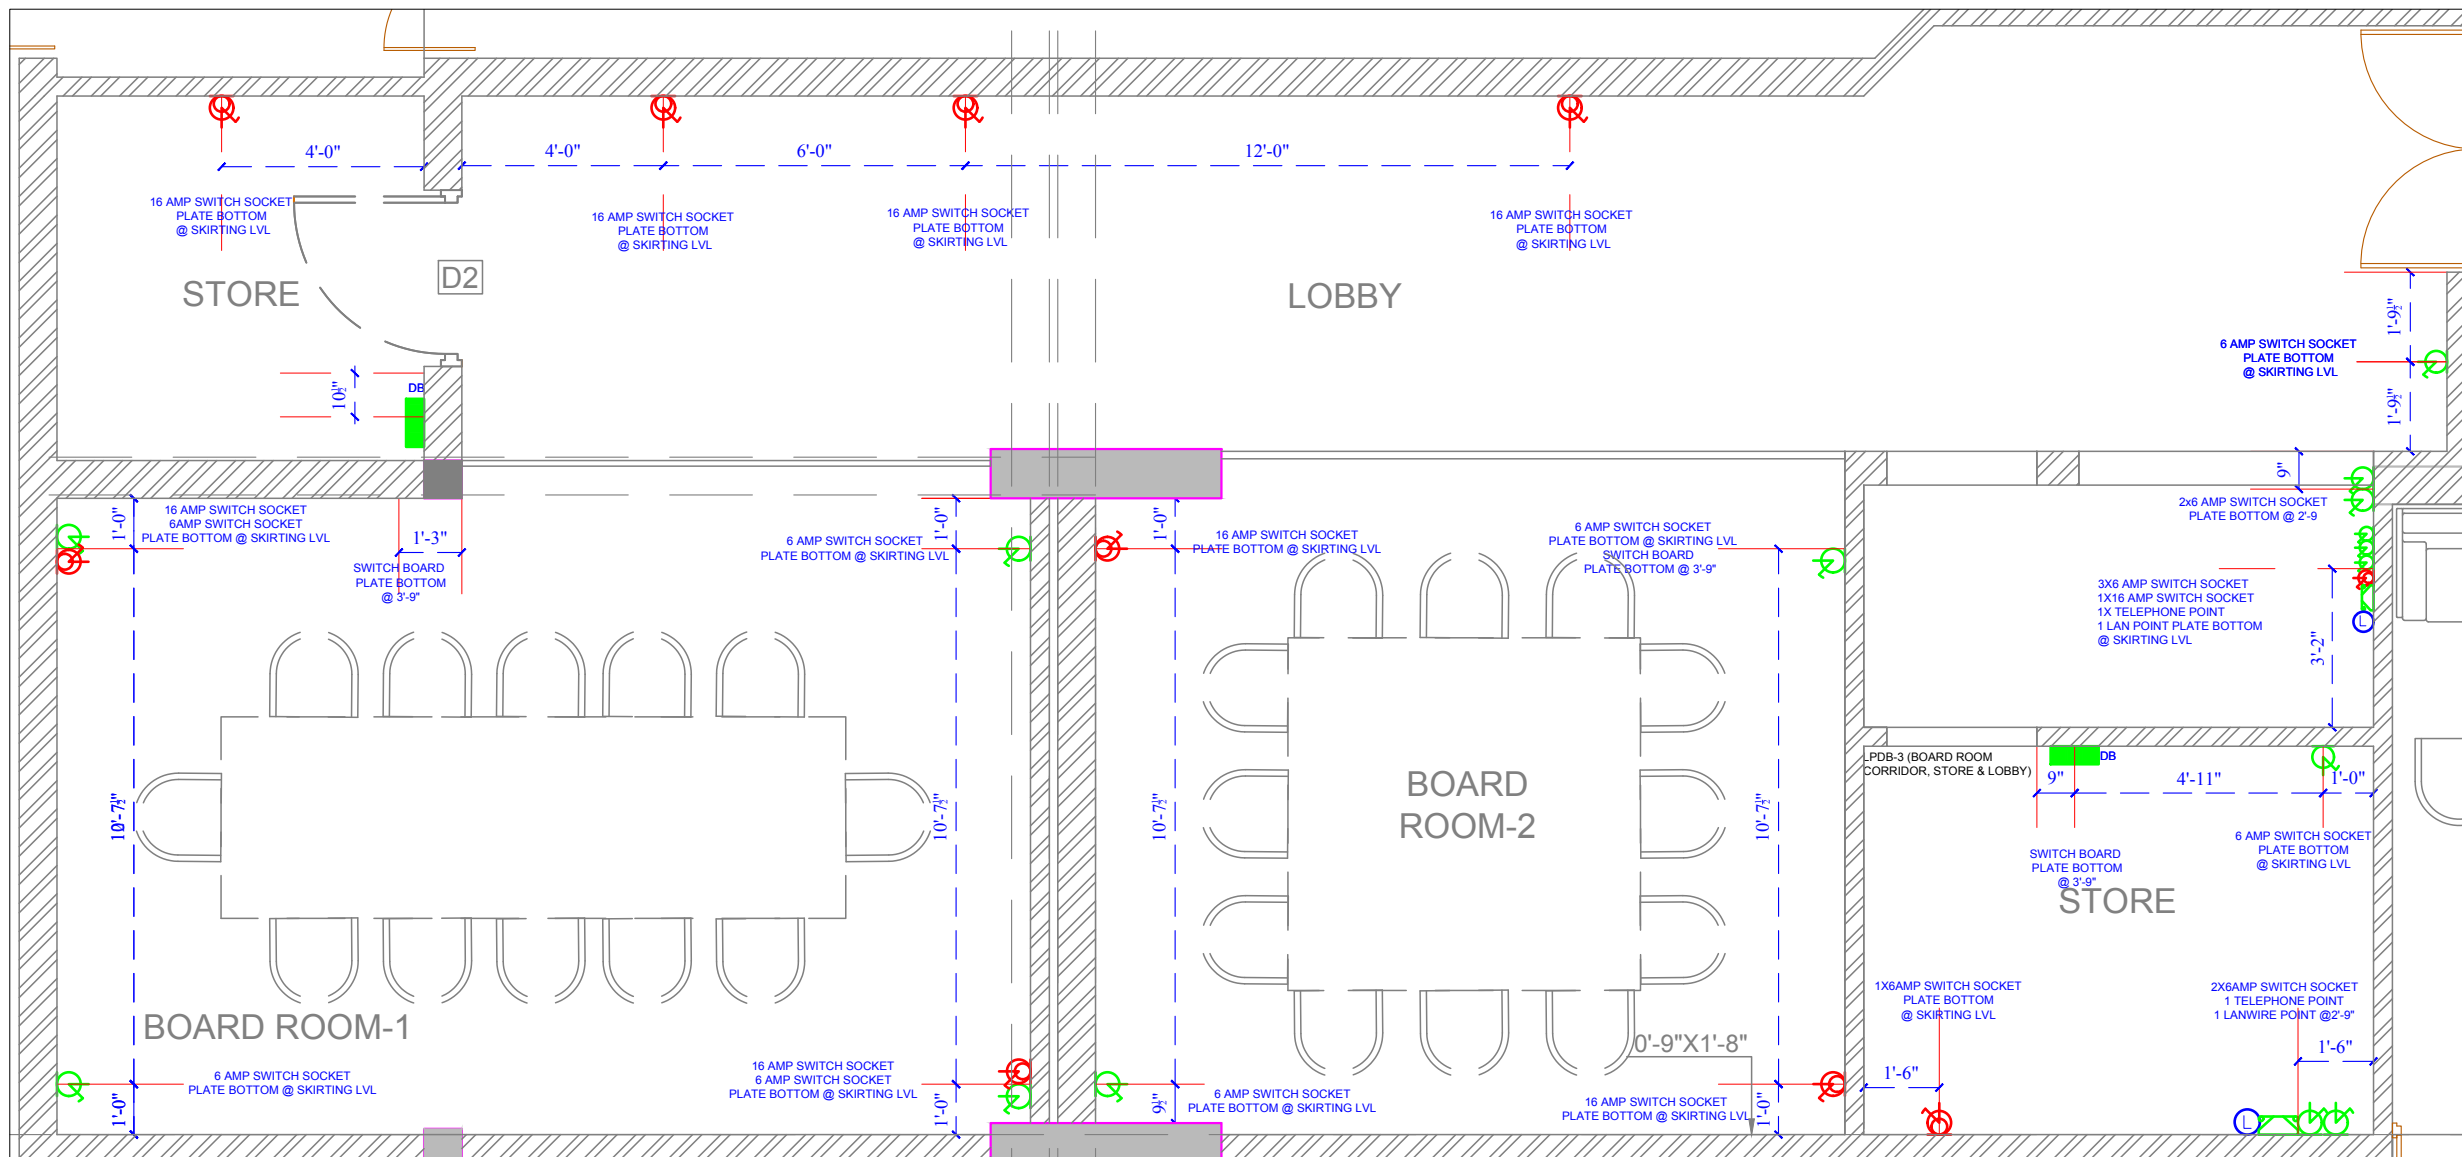

LEGEND - ELECTRICAL			
S.NO.	SYMBOL	DESCRIPTION OF ITEM	HT.
1		CEILING FAN	
2		SWITCH BOARD	
3		BRACKET LIGHT	6'-0"
4		RETROFIT CFL INTEGRATED	
5		SWITCH SOCKET 6A.	
6		SWITCH SOCKET 16A.	
7		ANTENNA	
8		TELEPHONE	
9		CHANDELLIER	
10		DISTRIBUTION BOX	
11		PICTURE LIGHT	
12		HANGING LIGHT	
13		CHANDELLIER	
14		UPLIGHTERS	
15		DOWNLIGHTERS	
16		DONOT DISTURB (DND)	
17		CARD HOLDER	
18		AIR CONDITIONER	
19		FOOT LIGHT	

BUSINESS CENTER WALL ELECTRICAL

ARCHITECT:	
NEERAV GUPTA	
L-1, KRISHNA MARG, C-SCHEME,	
JANPURI (DURG), DELHI-110008	
PH: 91-11-2600225	
E-Mail: neerav_gupta@yahoo.co.in	
PROJECT:	
CLARKS	
DRAWING TITLE:	
BUSINESS CENTER ELECTRICAL	
DRAWN BY:	SCALE:
DEEPIKA	N.T.S.
CHECKED BY:	DATE:
NEERAV GUPTA	13-3-2019
NOTES:	
THE COPYRIGHT AND PROPERTY OF THIS DESIGN AND DRAWING	
RESERVED TO NEERAV GUPTA. IT MUST NOT BE REPRODUCED	
OR TRANSMITTED IN ANY FORM OR BY ANY MEANS, WITHOUT	
WRITTEN PERMISSION FROM NEERAV GUPTA. ANY VIOLATION	
HEREOF WILL BE PROSECUTED TO THE FULL EXTENT OF THE LAW.	