



ELEVATION E1

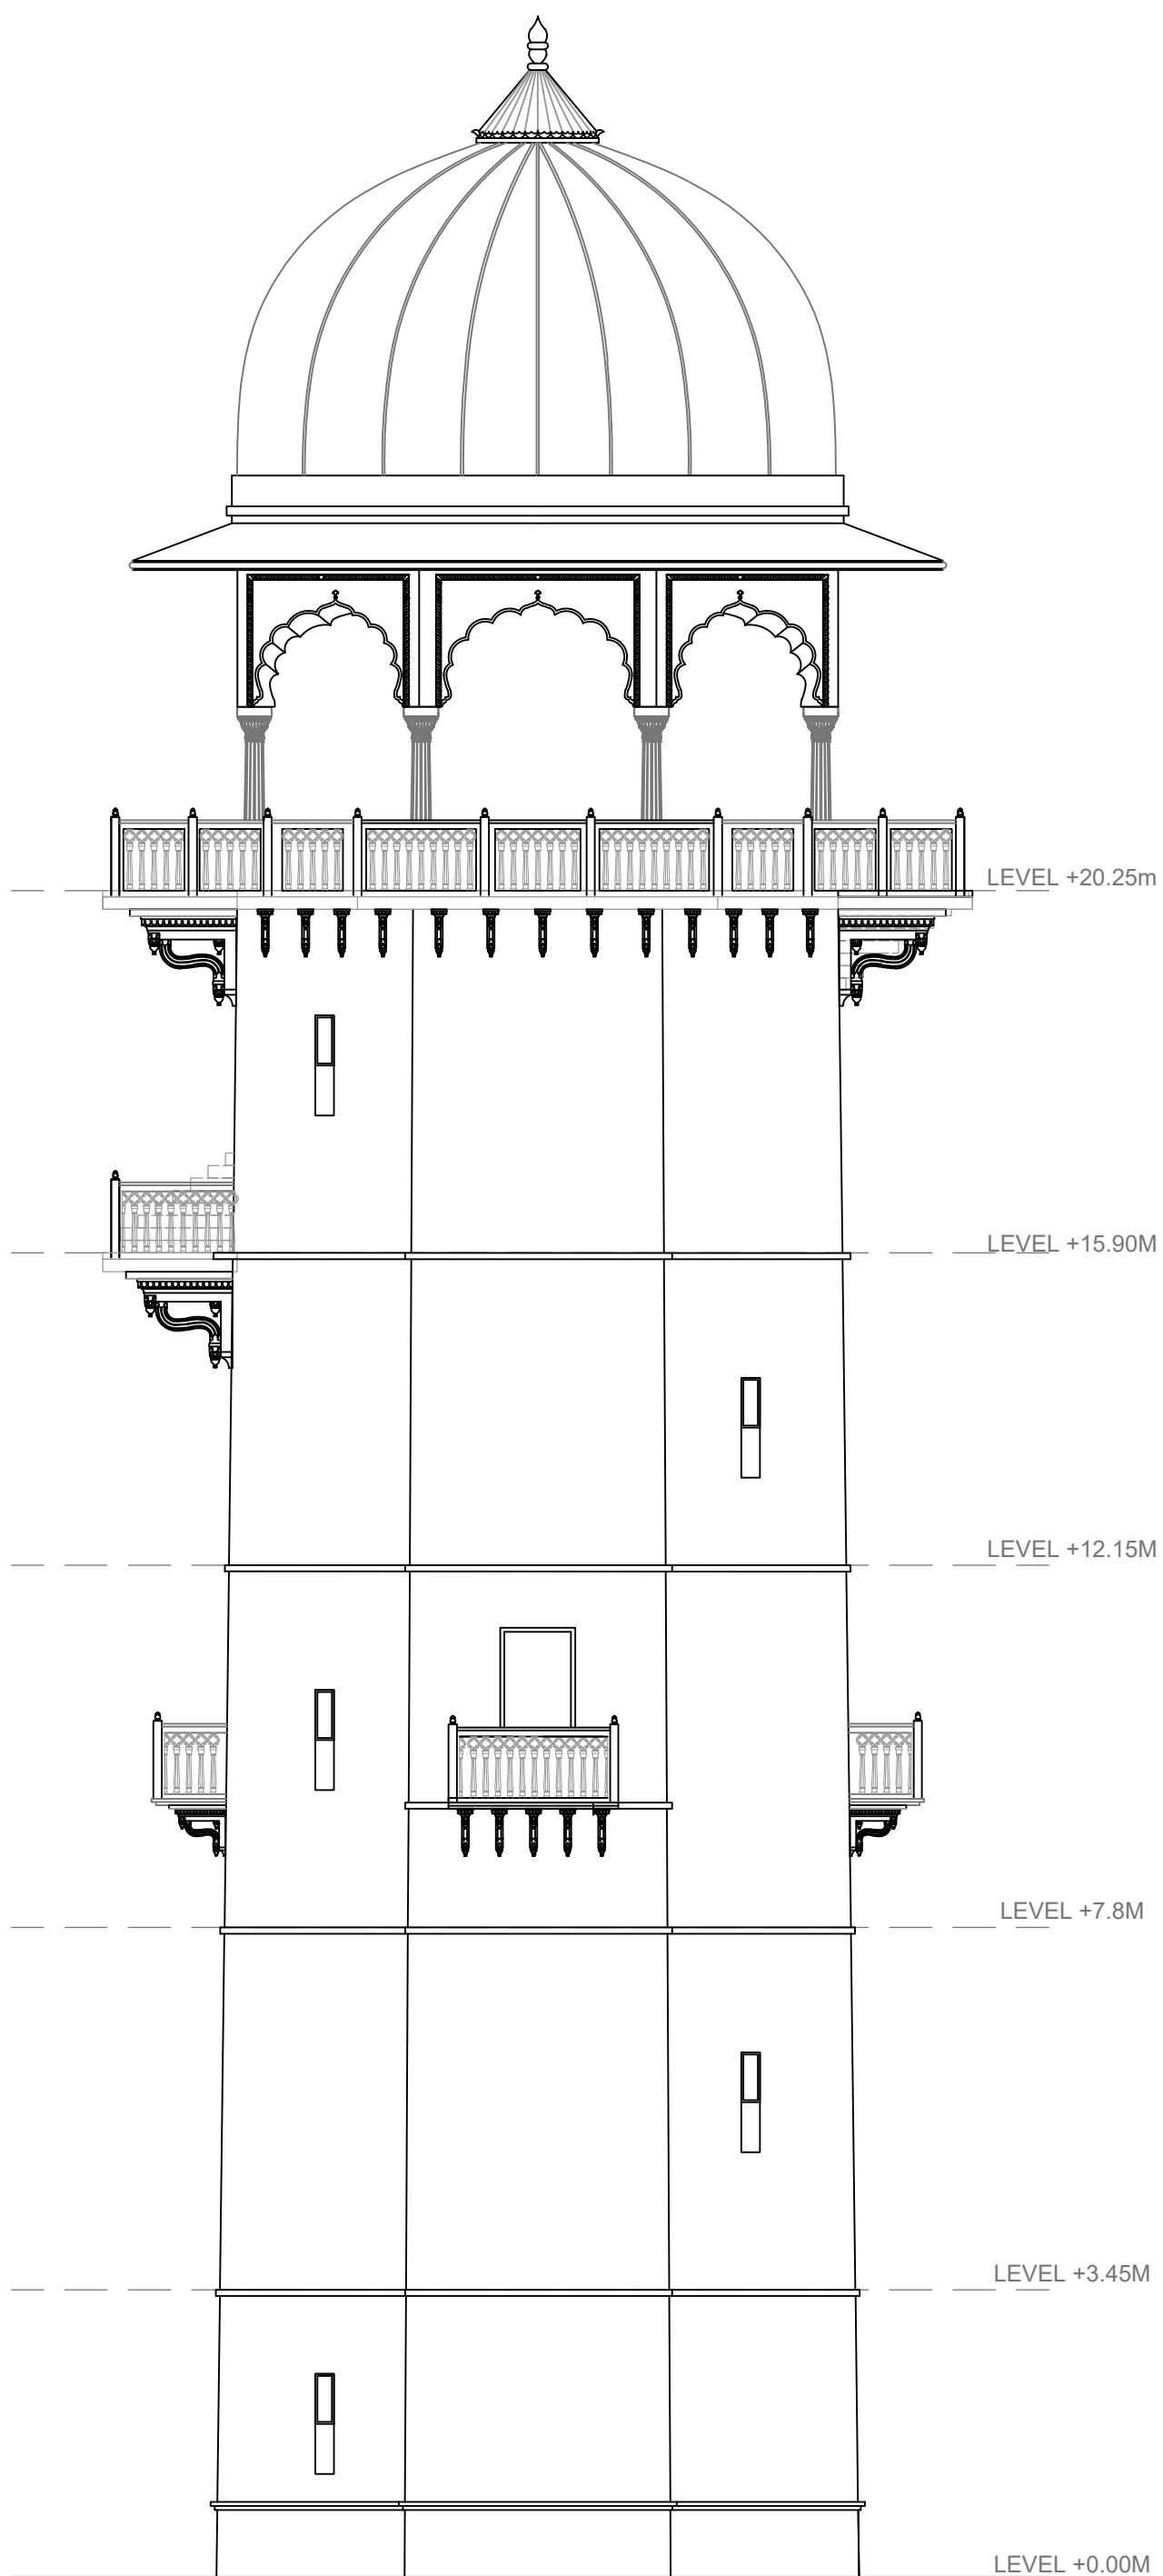

ELEVATION E2

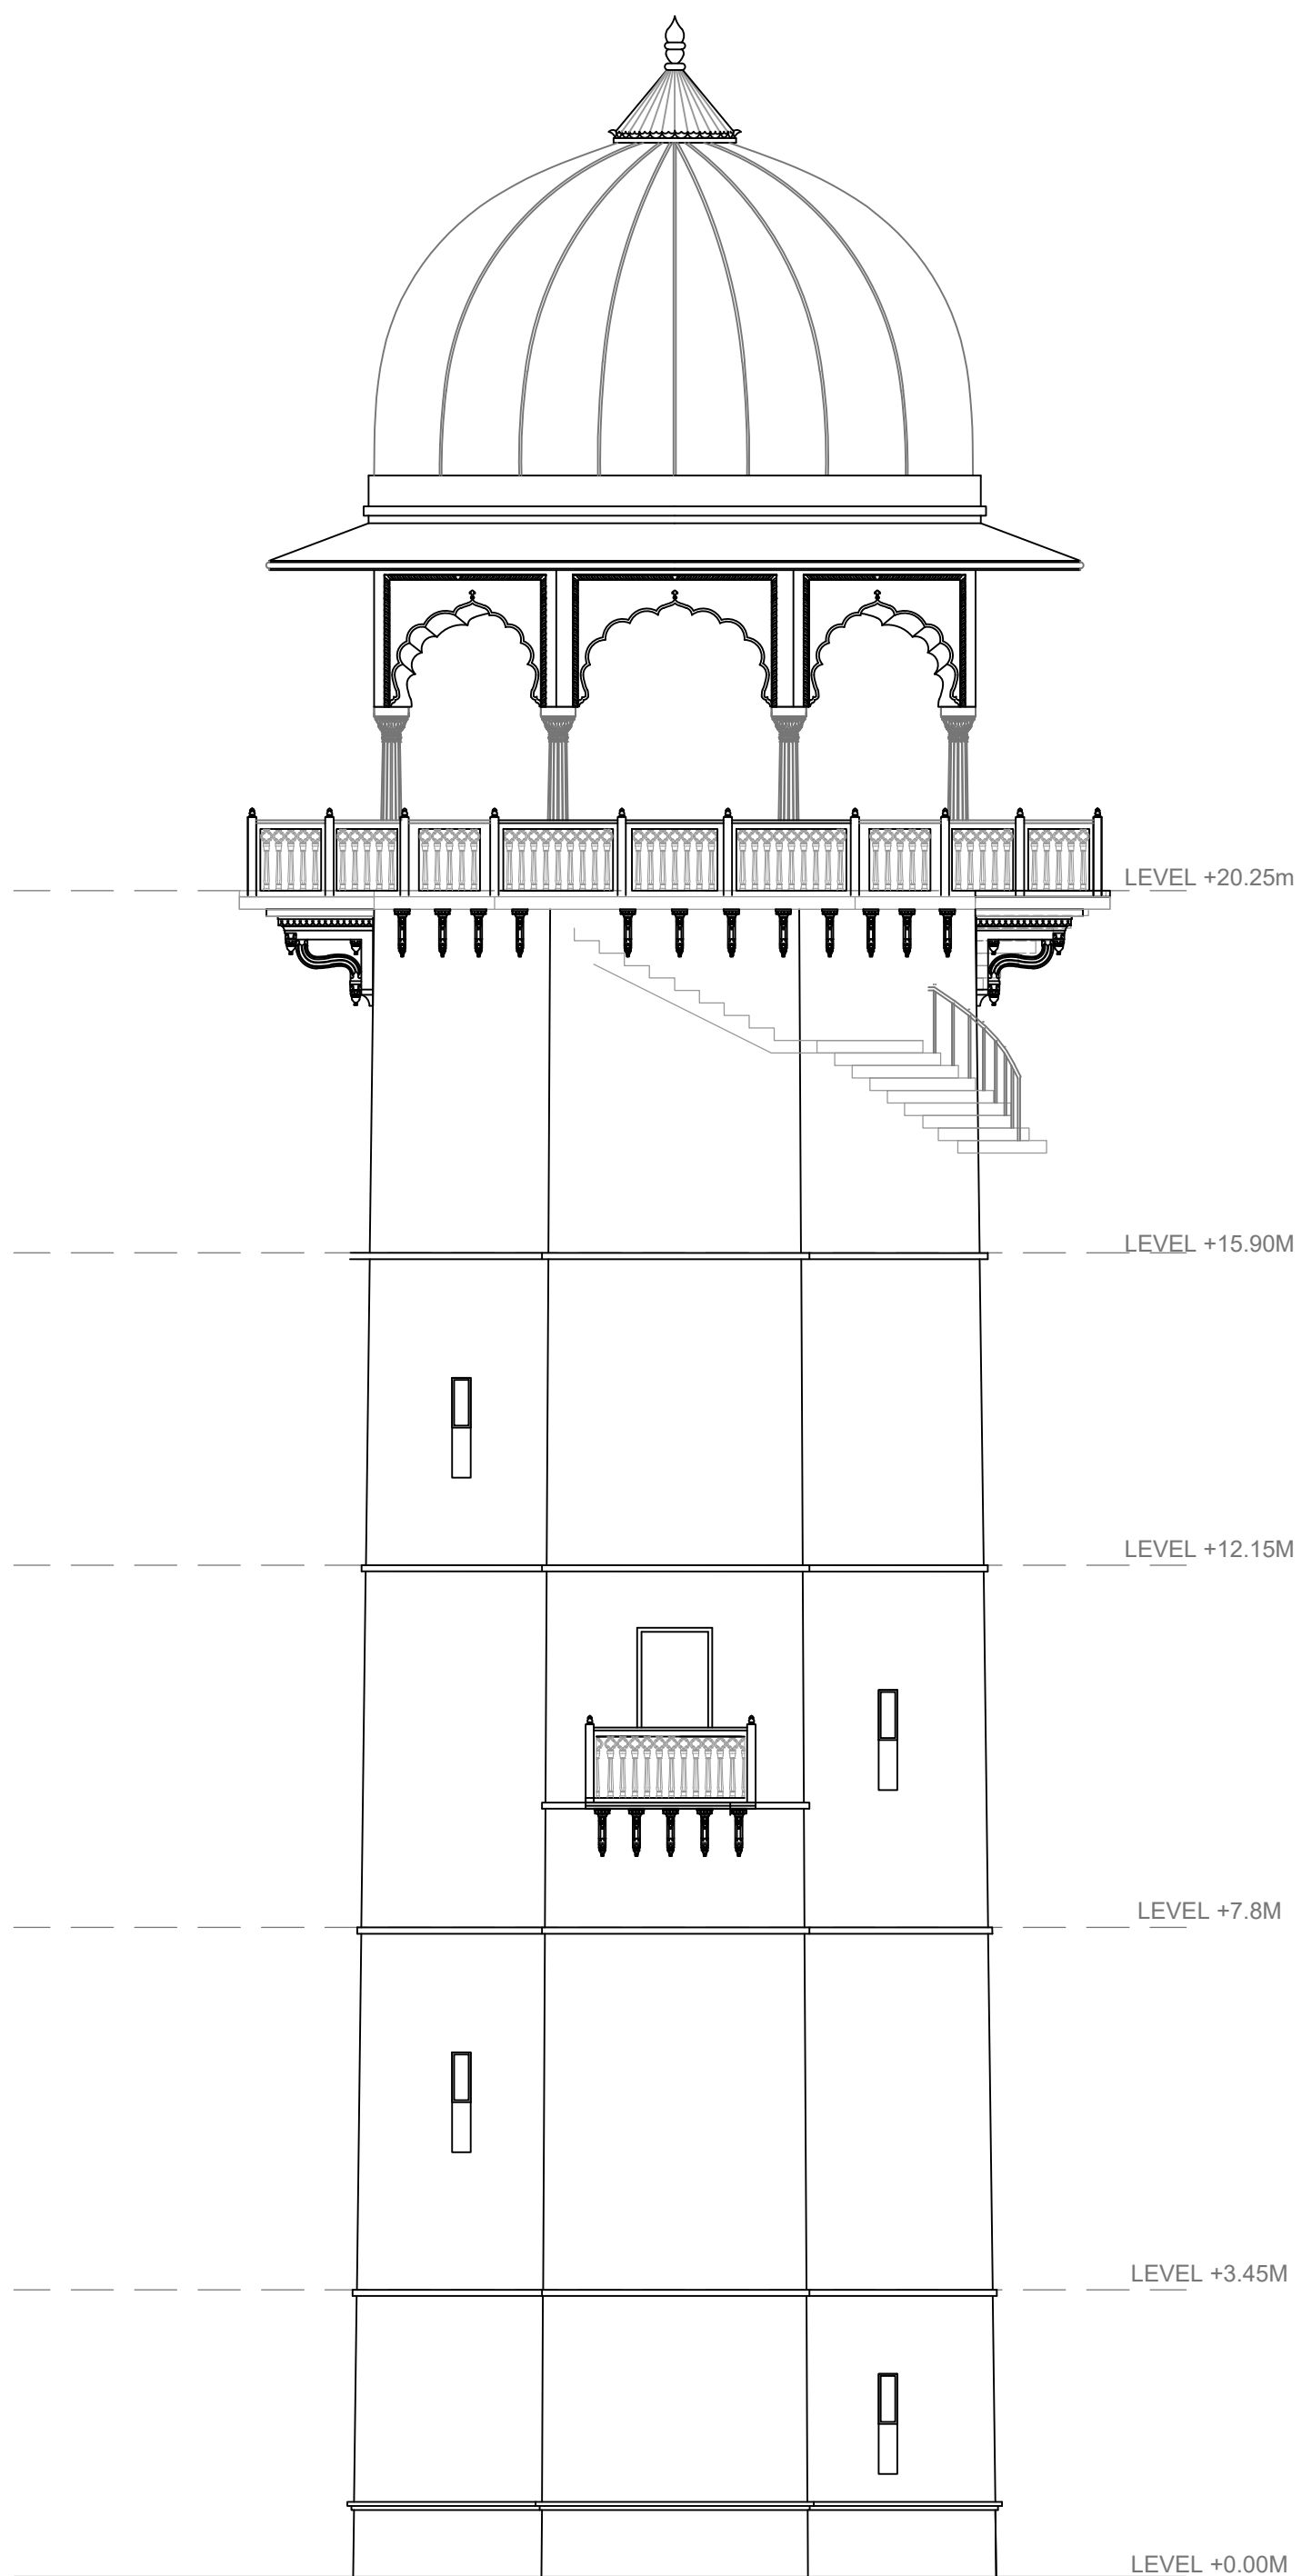

ELEVATION E3

DRAWING NO.:

RIL/VAN/P.W.T/AR/02

DRAWING TITLE:

**WATCH TOWER  
(ELEVATIONS)  
conceptual**

NOTES:

\* PLEASE DO NOT SCALE ANY DRAWING, ONLY WRITTEN DIMENSIONS ARE TO BE FOLLOWED.  
\* THE COPYRIGHT AND PROPERTY OF THIS DESIGN AND DRAWING BELONGS TO  
**RAVI KUMAR GUPTA**. IT MUST NOT BE COPIED OR REPRODUCED IN ANY MANNER WITHOUT THEIR  
WRITTEN CONSENT. A LEGAL ACTION AS PER LAW MAY BE INITIATED AGAINST THE OFFENDER.  
\* ALL SETTINGS OUT COLUMNS, WALLS, DIMENSION AND LEVELS SHALL BE READ IN CONDUCTION  
\* WITH STRUCTURAL AND M&E DRAWINGS.  
\* FOR ALL OPENINGS, CUTOUTS, DROPS, SUMPS, FITS, PLEASE REFER CONSULTANTS  
DRAWINGS TO BE CONFIRMED BY ARCHITECTS/ ENGINEER INCHARGE  
\* ALL DIMENSIONS ARE IN M OR SPECIFIED OTHERWISE

KEY PLAN

REVISION

S.NO.	REVISION NO.	DATE

PROJECT:

**RESORT AT JUNAGADH  
GUJARAT,INDIA**

ARCHITECT:

**RAVI KUMAR GUPTA**  
CA/83/7739  
L-1, KRISHNA MARG, C- SCHEME,  
JAIPUR (302001), RAJASTHAN.  
PH.0141-2360825 E-Mail-ravigupta\_15@yahoo.com

STRUCTURE :

M.E.P CONSULTANT :

LANDSCAPE

DRAWN BY:

**RISHABH**

SCALE:

**NTS**

DATE:

**28/04/2021**

CHECKED BY:

**RAVI K.  
GUPTA**

NORTH :