

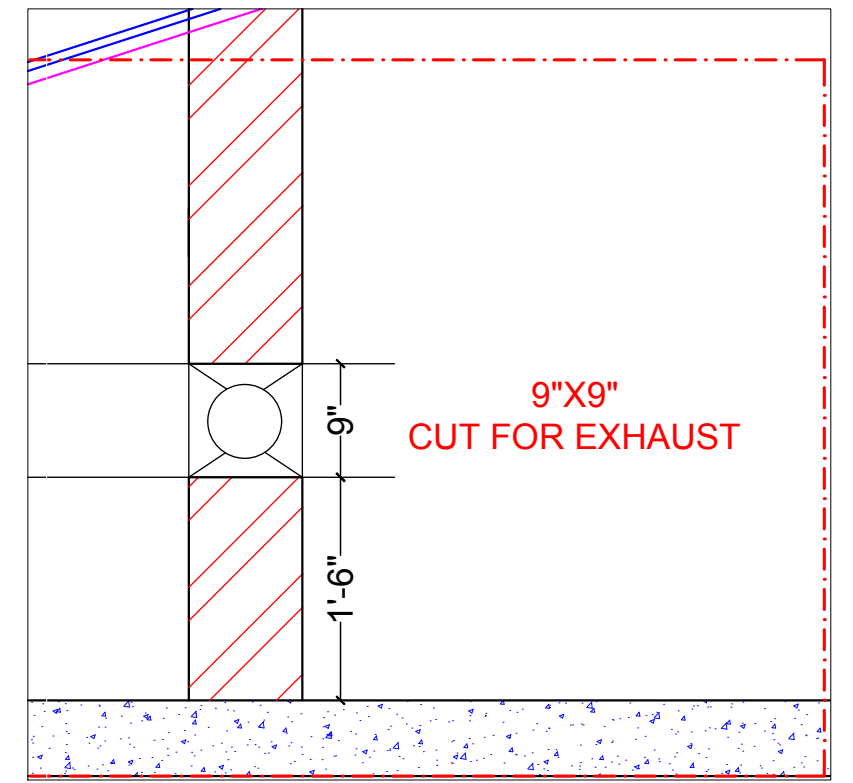
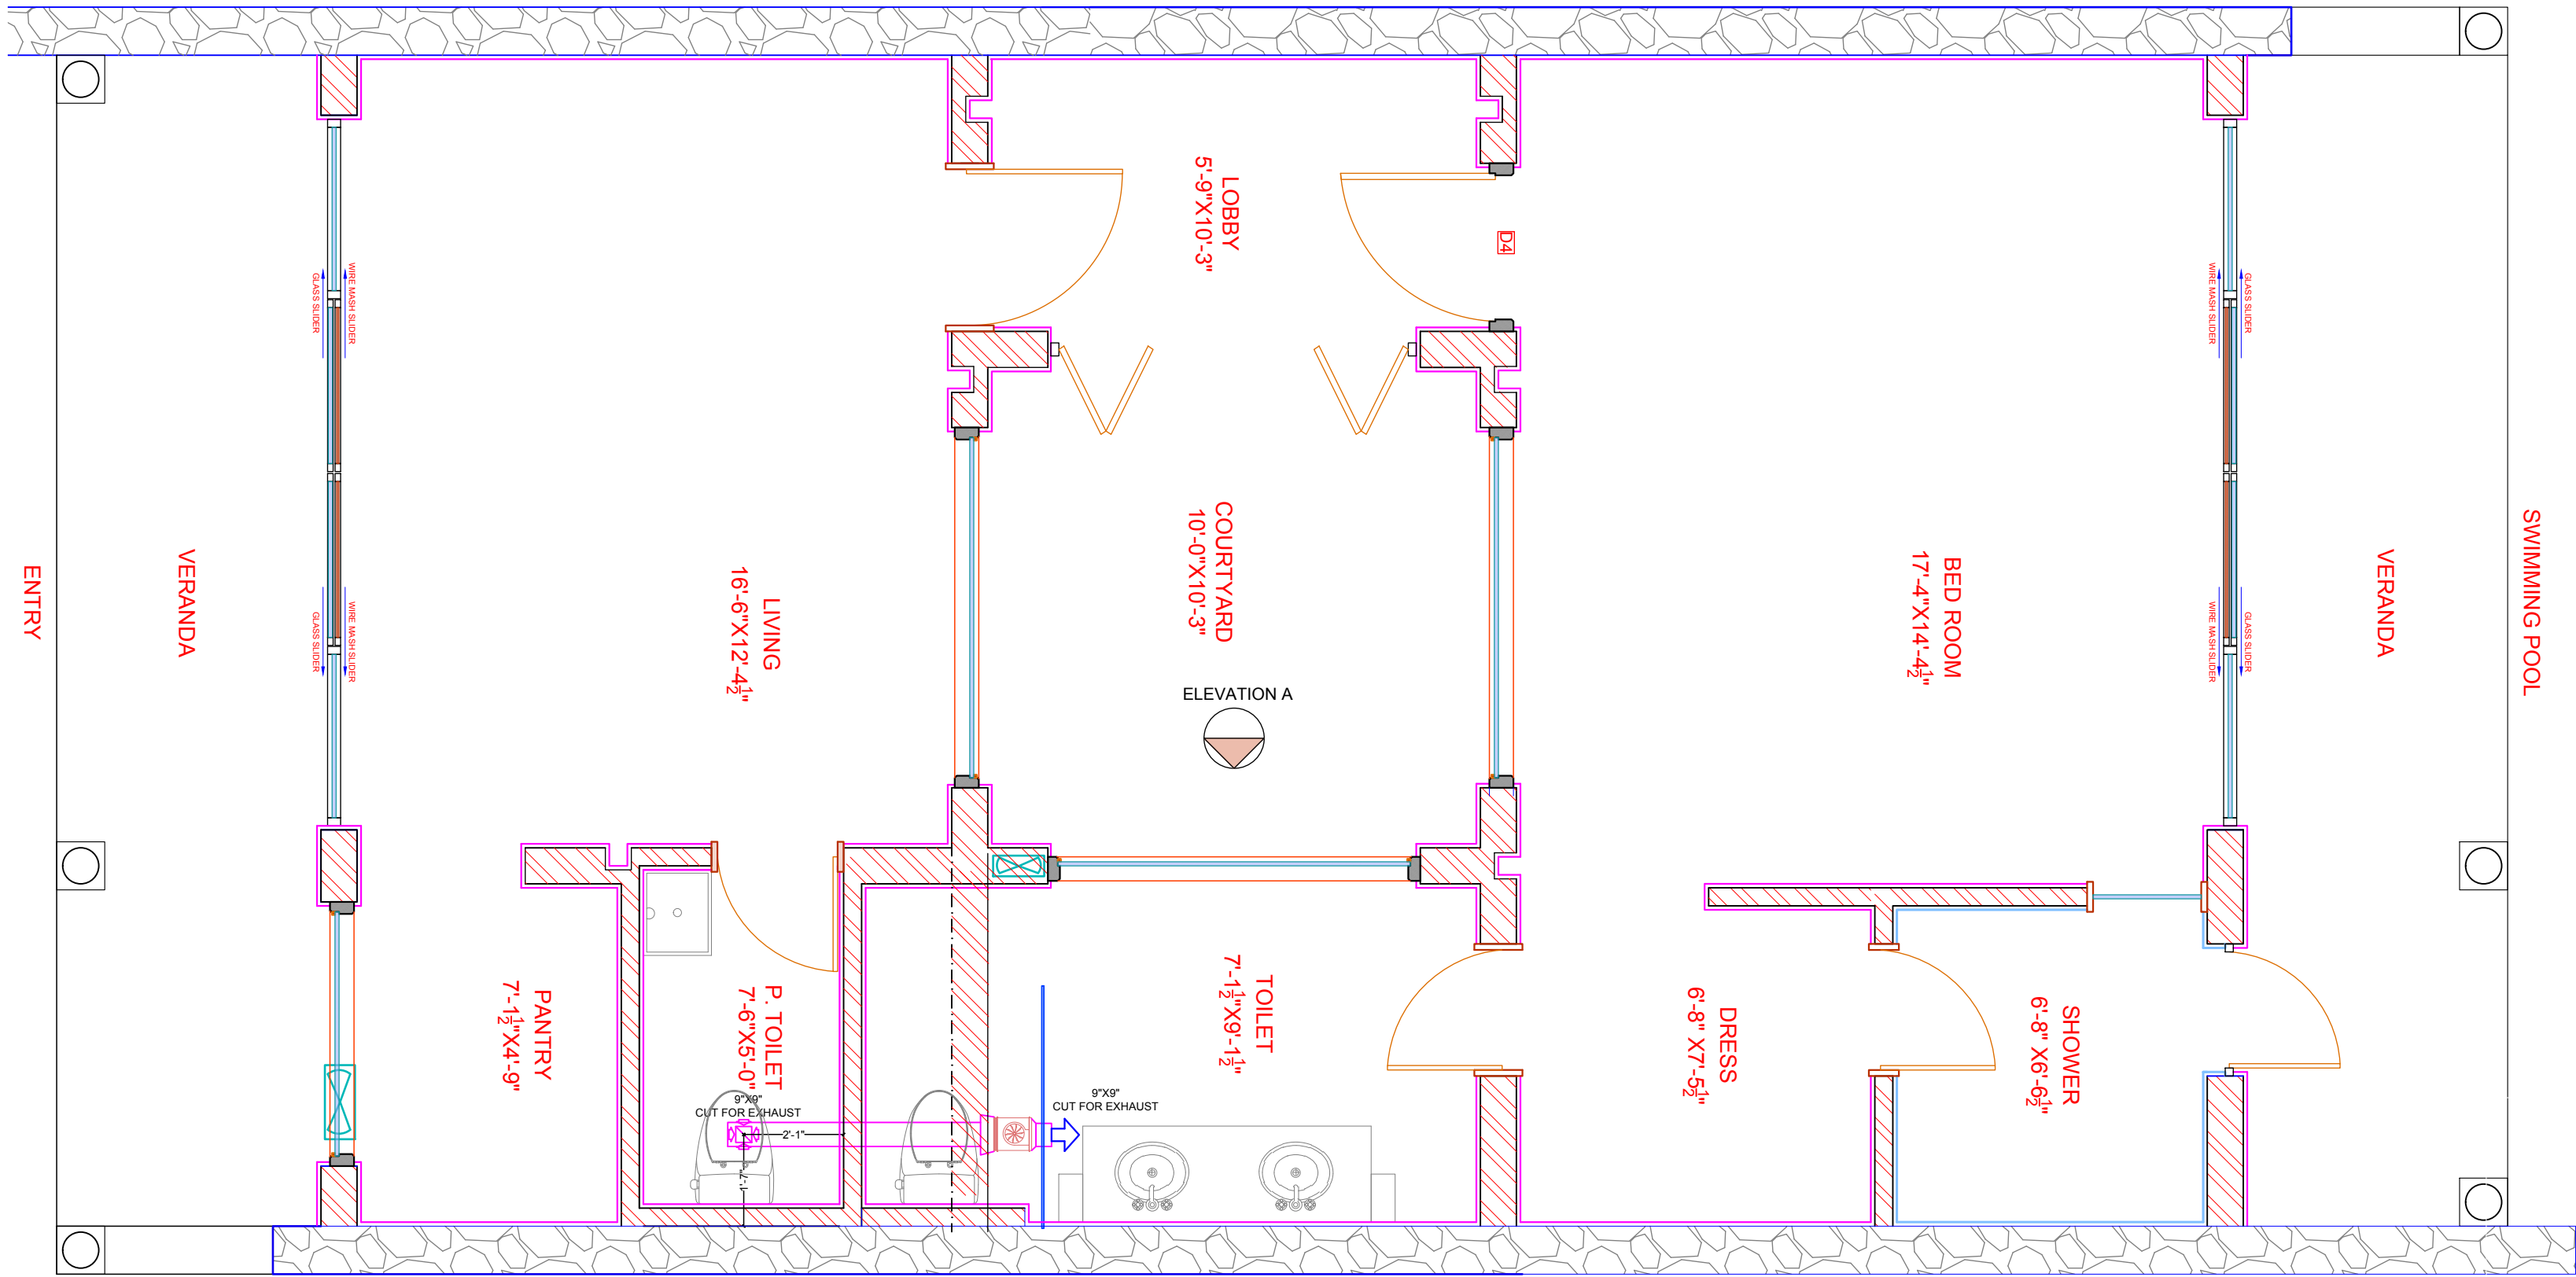


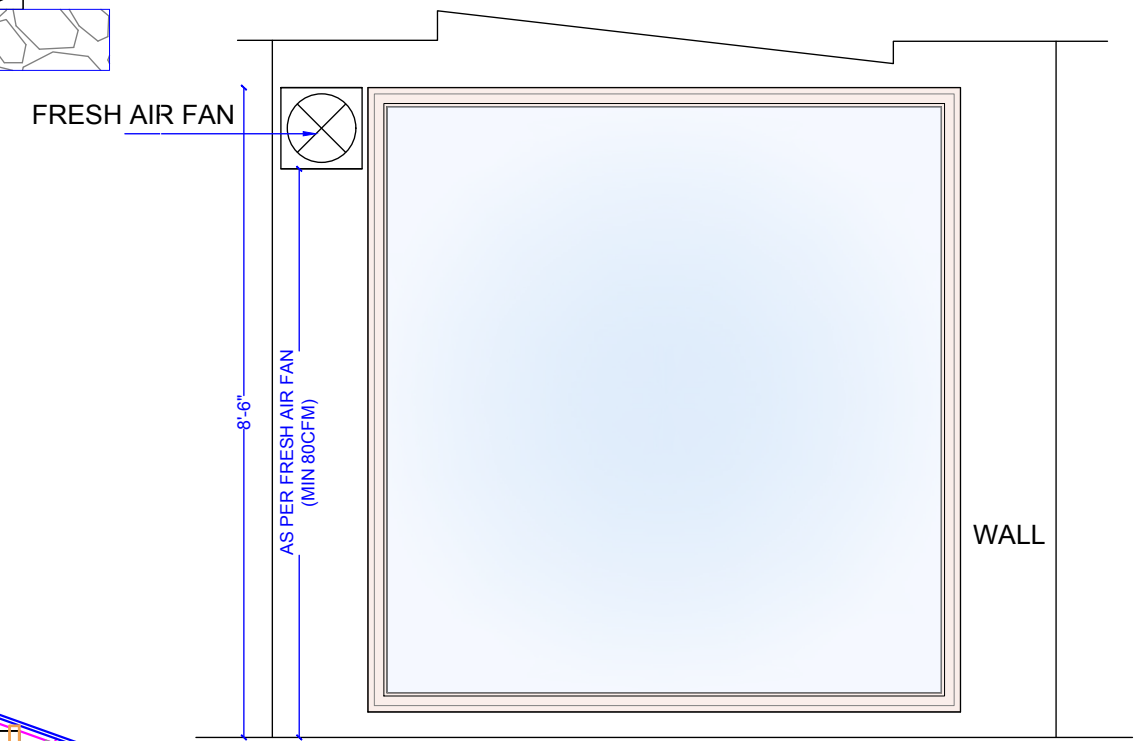

FRESH AIR FAN WILL BE OF MIN 80CFM POWER
HOLE SIZE WILL BE ACCORDING TO FAN SIZE

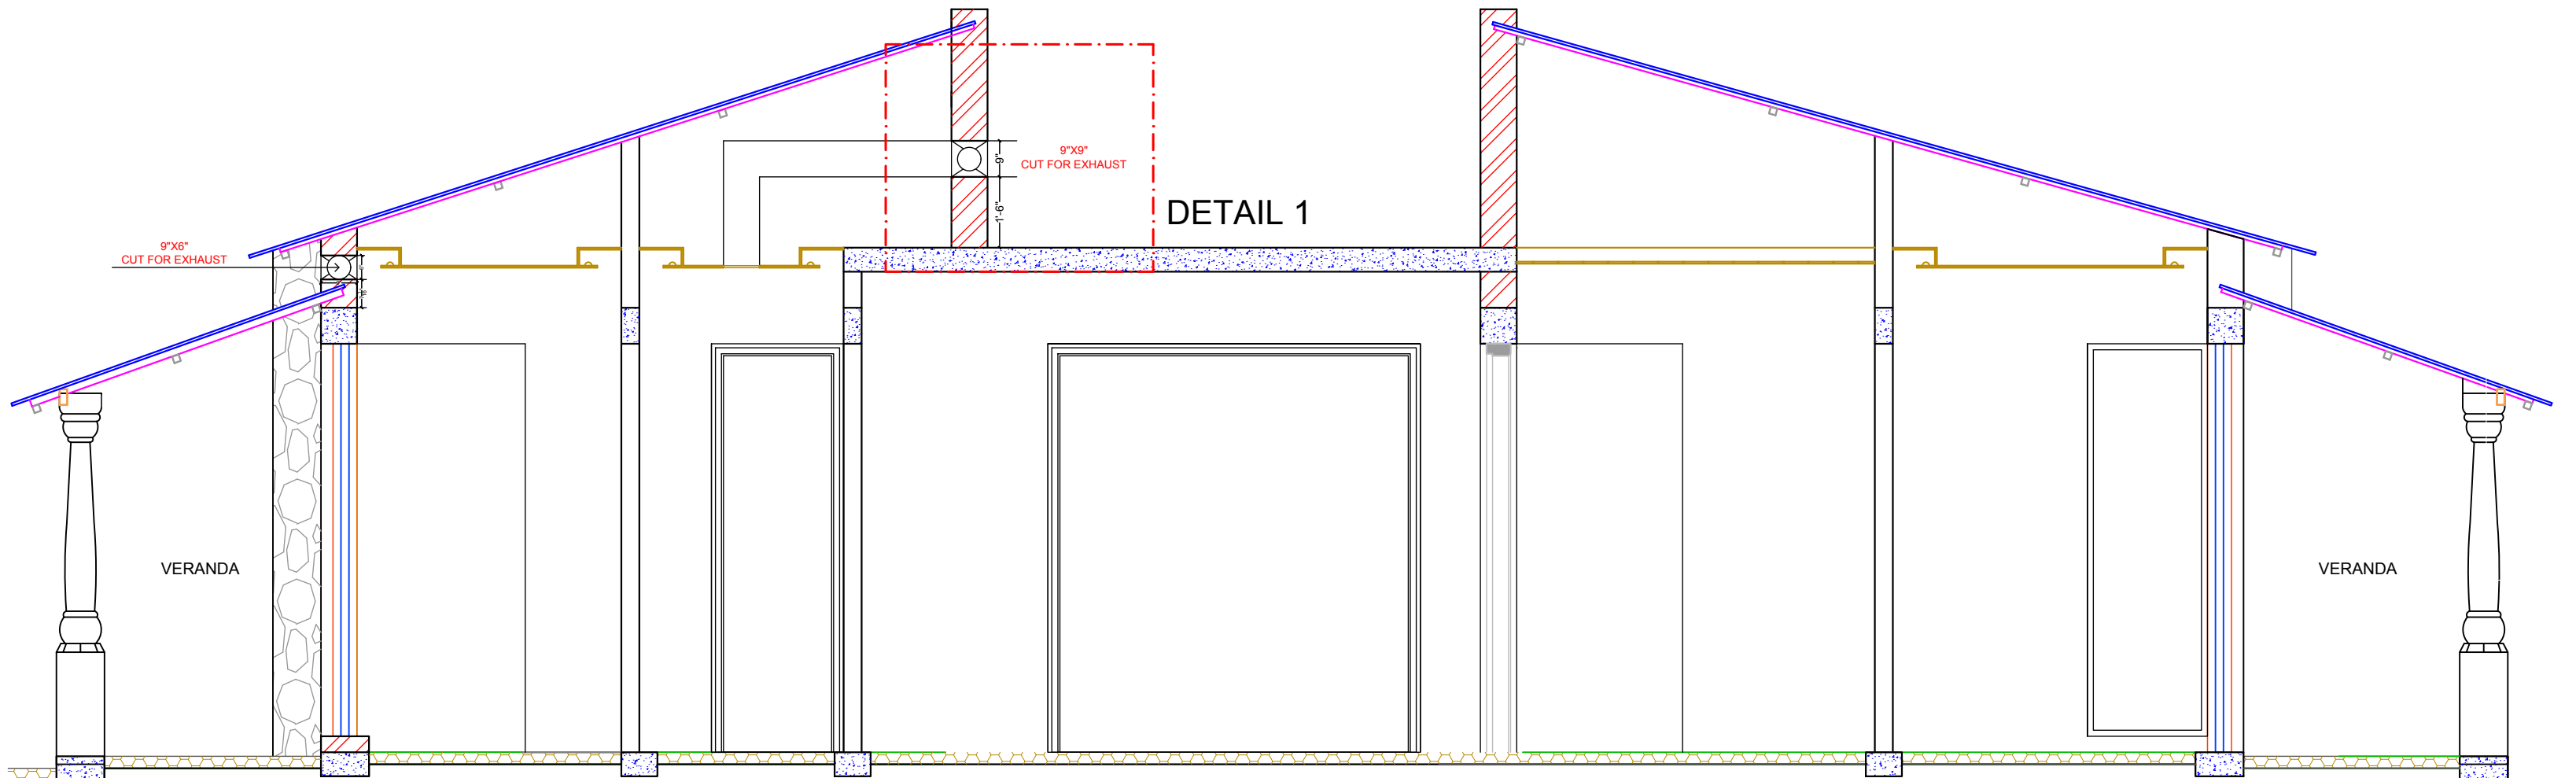

ELEVATION A

ARCHITECT:
NEERAV GUPTA
CA/2009/44766
L-1, KRISHNA MARG, C- SCHEME,
JAIPUR (302001), RAJASTHAN, PH.0141-2360825
E-Mail-architect_neeravgupta@yahoo.com

PROJECT:
CLARKS FARMHOUSE

DRAWING TITLE:
**POWDER TOILET, PANTRY
AND MAIN TOILET
VENTILATION**

DRAWN BY: DEEPIKA
SCALE: N.T.S
DATE: 4-07-19

CHECKED BY: NEERAV GUPTA
DRAWING NO.:

NOTES:
THE COPYRIGHT AND PROPERTY OF THIS DESIGN AND DRAWING
BELONGS TO RANV KUNIA GUPTA. IT MUST NOT BE COPIED OR
REPRODUCED IN ANY MANNER WITHOUT THEIR WRITTEN
CONSENT. A LEGAL ACTION AS PER LAW MAY BE INITIATED
AGAINST THE OFFENDER.