




DETAIL AT FD17

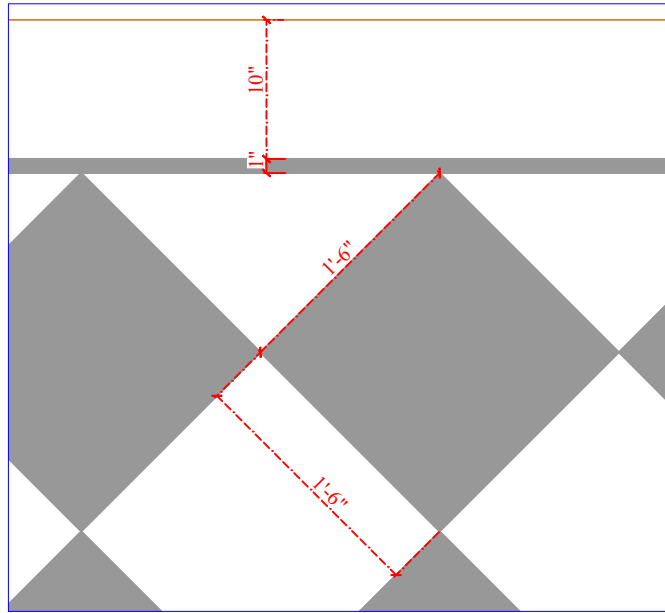


DETAIL AT FD18

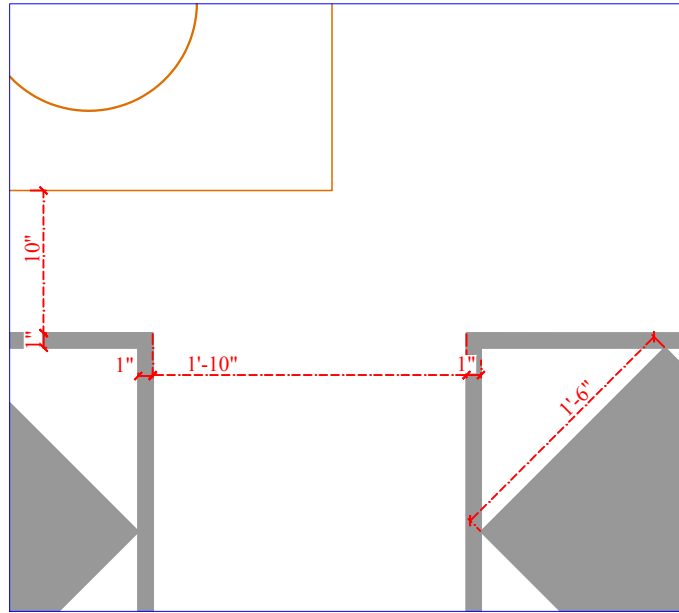

DETAIL AT FD19

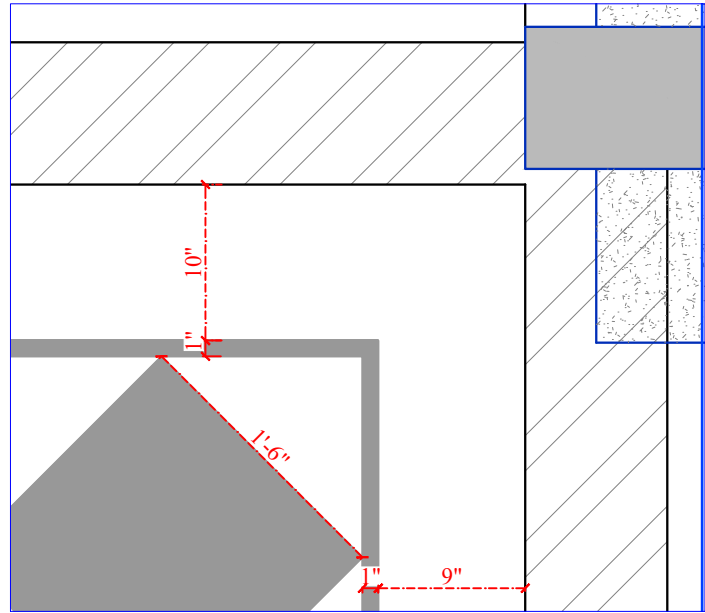

DETAIL AT FD20

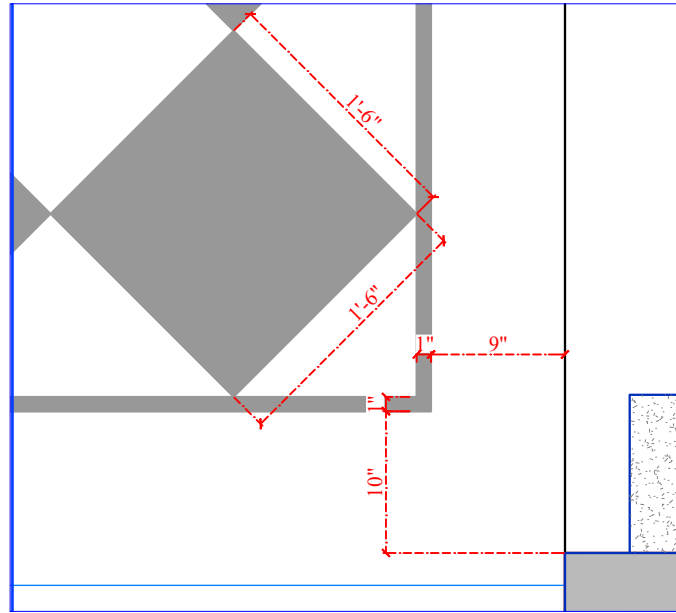

DETAIL AT FD21

ADVANCE COPY

ARCHITECT: NEERAV GUPTA L-1, KRISHNA MARG, C-SCHEME, JALPUR (302001), RAJASTHAN. PH:0141-238925 E-Mail:architect_neeravgupta@yahoo.com		
PROJECT: CLARKS LUCKNOW		
DRAWING TITLE: FLOORING LIFT LOBBY DETAILS		
DRAWN BY: RISHABH	SCALE: N.T.S.	DATE: 13-03-2019
CHECKED BY: NEERAV GUPTA	SHEET NO.: CA/BA/FLO/06	
NOTES: THE COPYRIGHT AND PROPERTY OF THIS DESIGN AND DRAWING BELONGS TO NEERAV GUPTA. IT MUST NOT BE COPIED OR REPRODUCED IN ANY MANNER WITHOUT HIS WRITTEN CONSENT. A LEGAL ACTION AS PER LAW MAY BE INITIATED AGAINST THE OFFENDER.		