


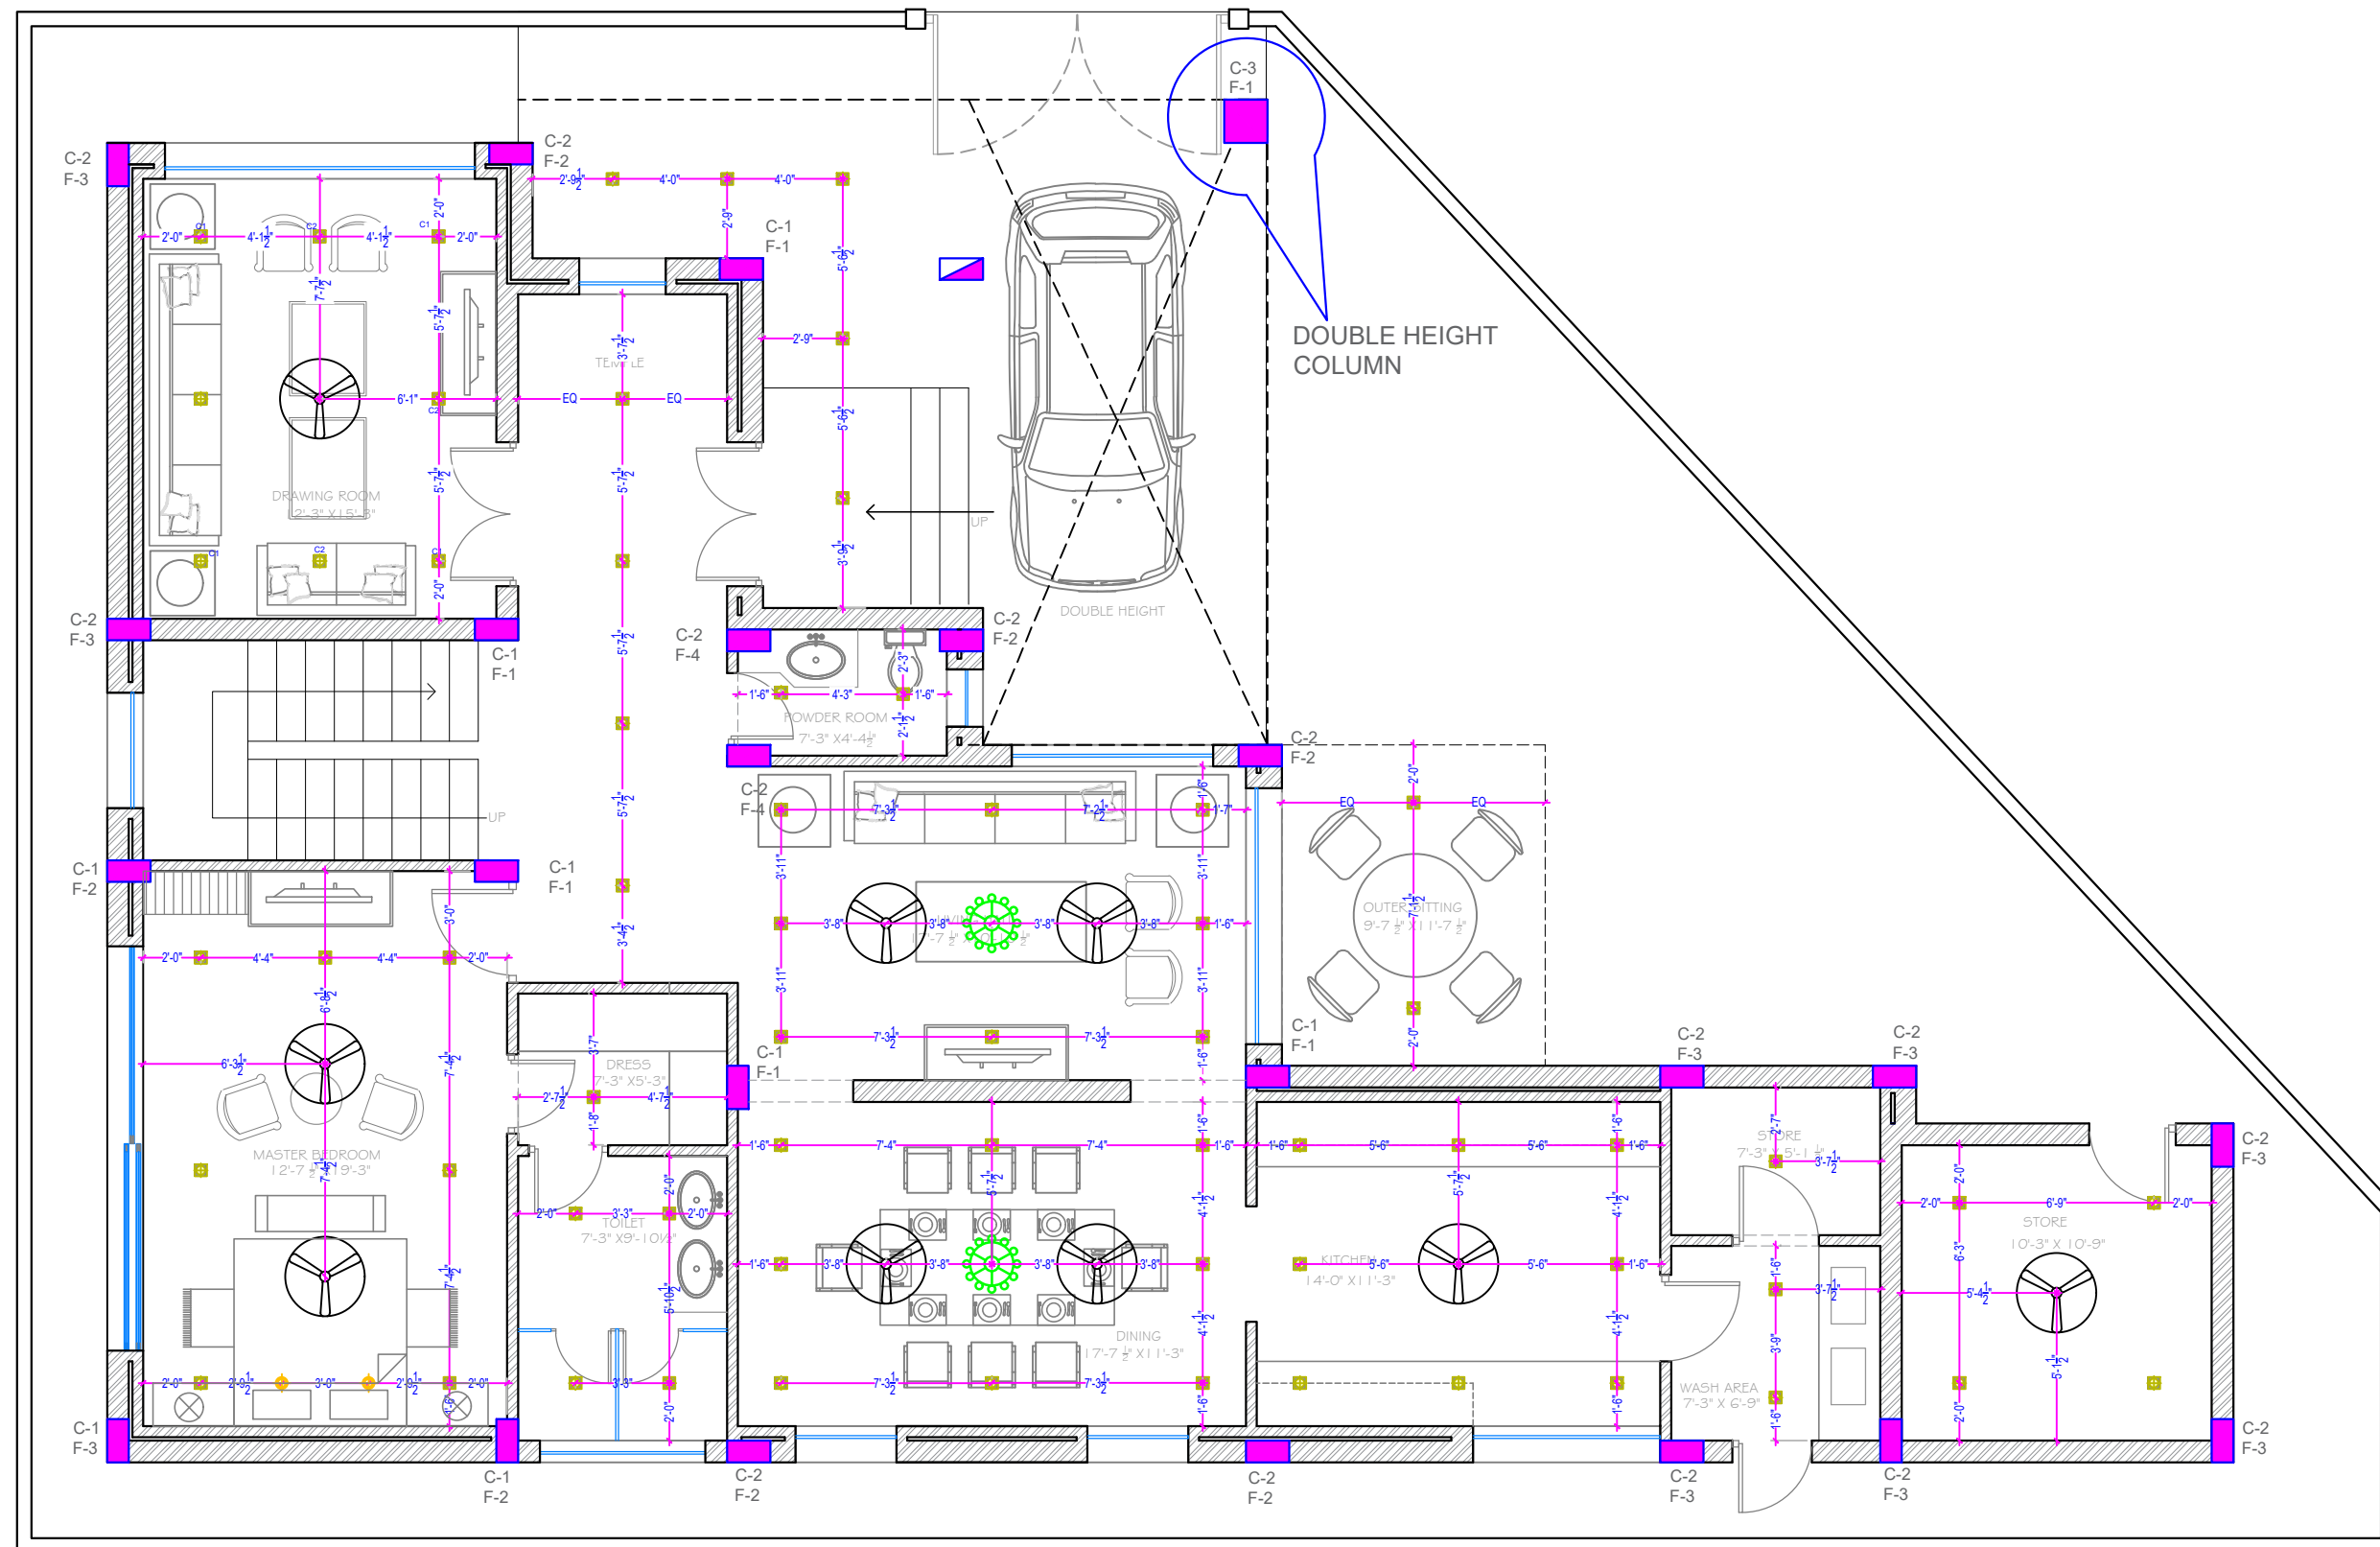

LEGEND - ELECTRICAL

S.NO.	SYMBOL	DESCRIPTION OF ITEM	HT.
1		CEILING FAN	
2		SWITCH BOARD	
3		BRACKET LIGHT	
4		SWITCH SOCKET 6A.	
5		SWITCH SOCKET 16A.	
6		ANTENNA	
7		TELEPHONE	
8		PICTURE LIGHT	
9		CHANDELIER	
10		UPLIGHTERS	
11		ACCESS POINT (WIFI)	
12		USB	
13		FOOT LIGHT	
14		EXHAUST FAN	

GROUND FLOOR

ARCHITECT:
RAVI KUMAR GUPTA
CA/83/7739
L-1, KRISHNA MARG, C-SCHEME,
JAIPUR (302001), RAJASTHAN.
PH.0141-2360825 E-Mail-ravigupta_15@yahoo.com

DRAWING TITLE:
**GROUND FLOOR
CEILING ELECTRICAL**

PROJECT:
BHLWARA RESIDENCE

DRAWN BY: PRIYANK ARORA	NORTH: 	DATE: 10-01-2022
CHECKED BY: NEERAV GUPTA	DRAWING NO.: 01	SCALE: N.T.S.

NOTES:
THE COPYRIGHT AND PROPERTY OF THIS DESIGN AND DRAWING
BELONGS TO **RAVI KUMAR GUPTA**. IT MUST NOT BE COPIED OR
REPRODUCED IN ANY MANNER WITHOUT THEIR WRITTEN
CONSENT. A LEGAL ACTION AS PER LAW MAY BE INITIATED
AGAINST THE OFFENDER.