




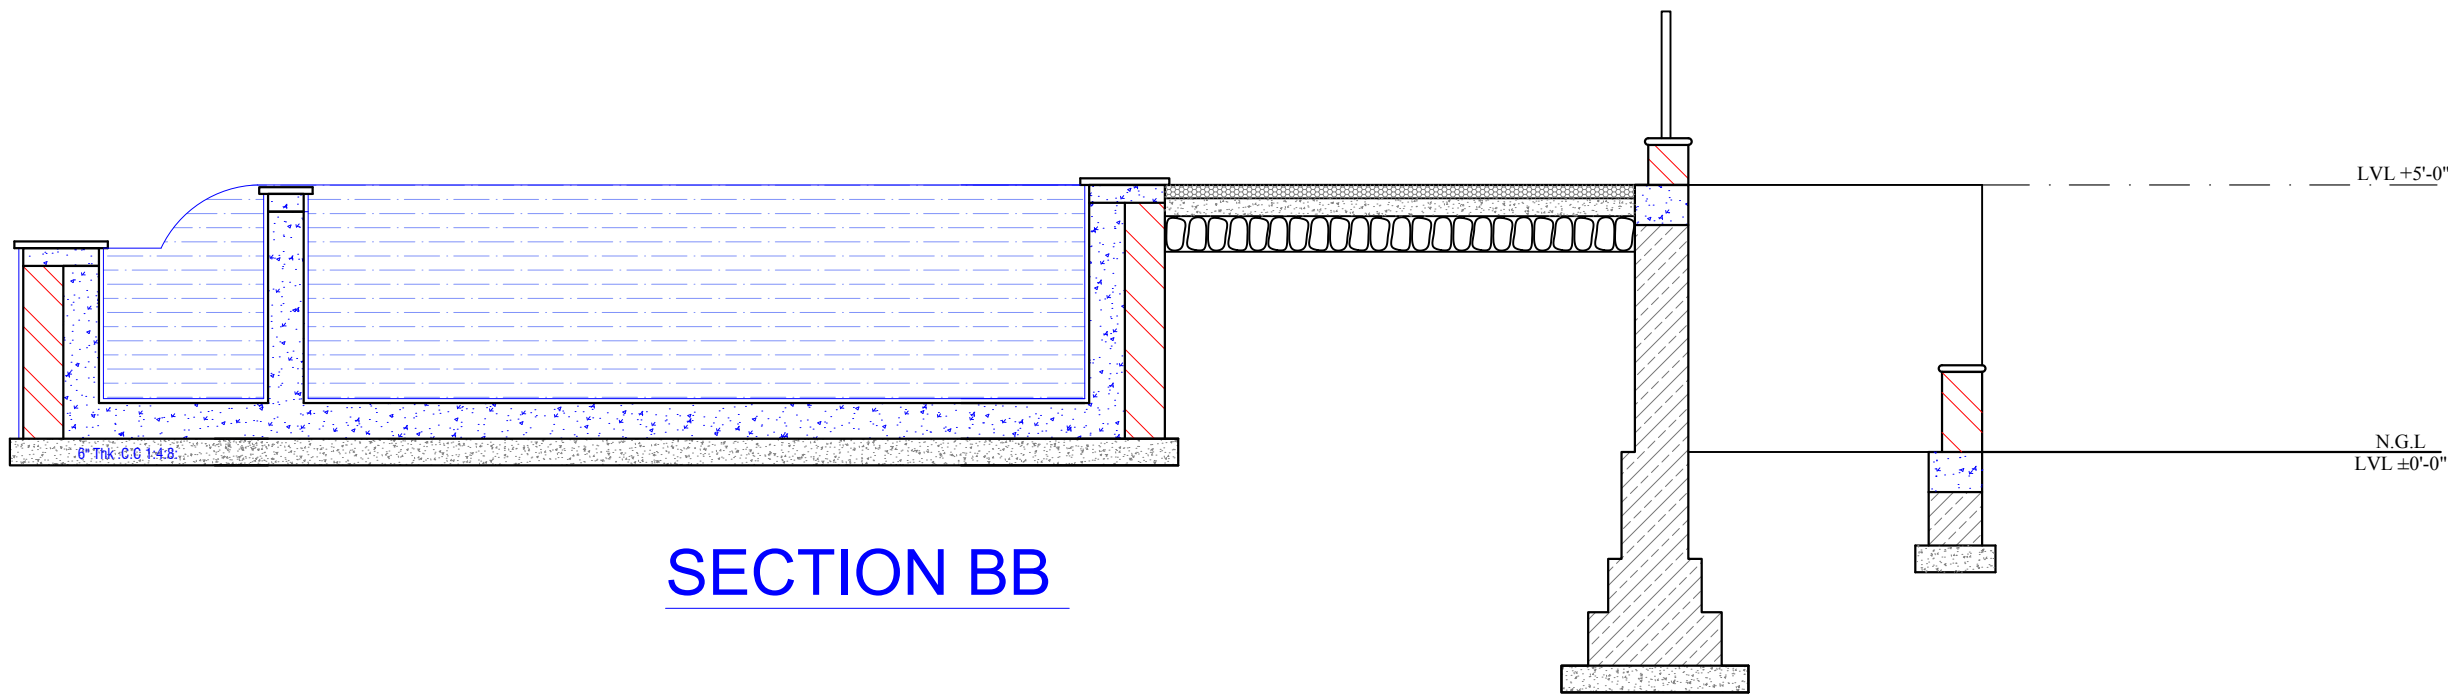

SECTION BB

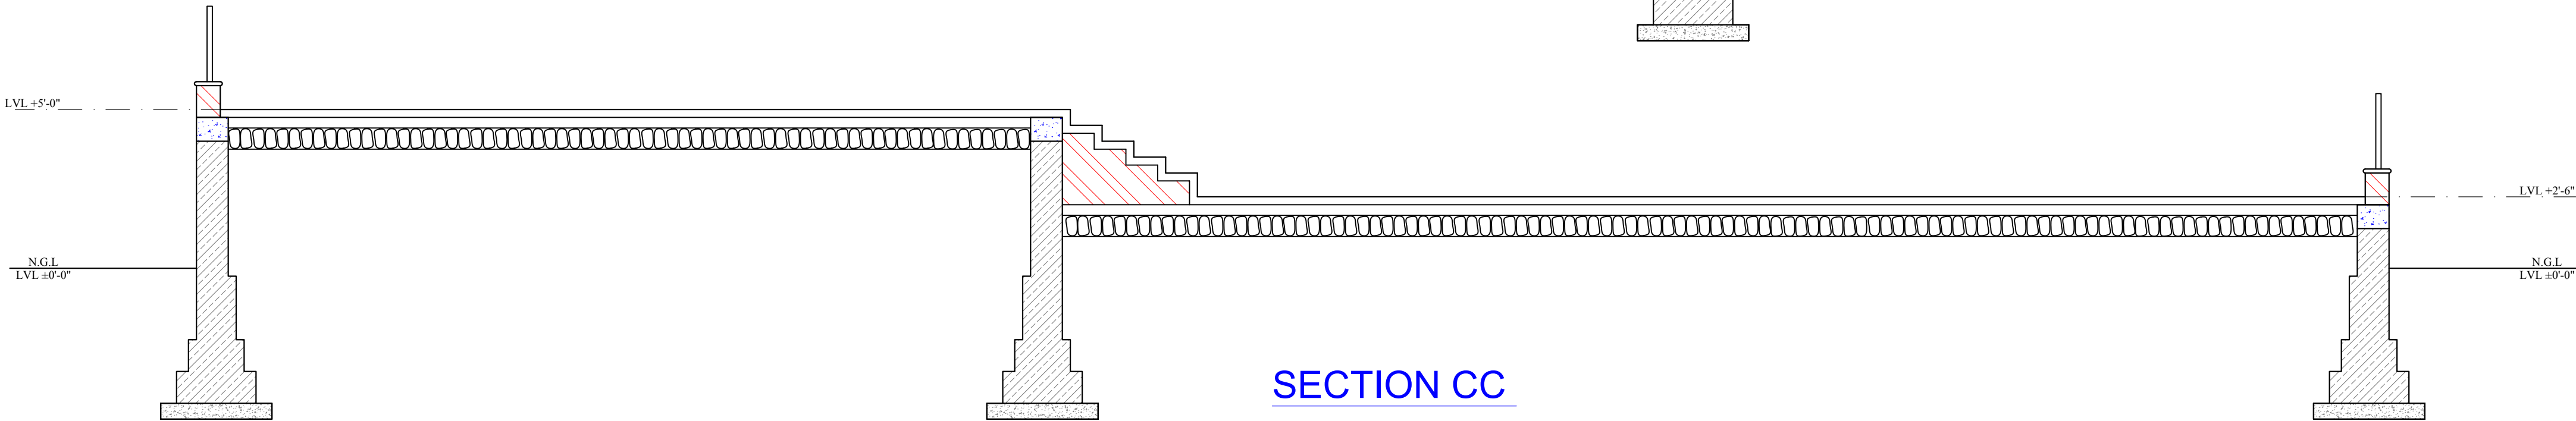

SECTION CC

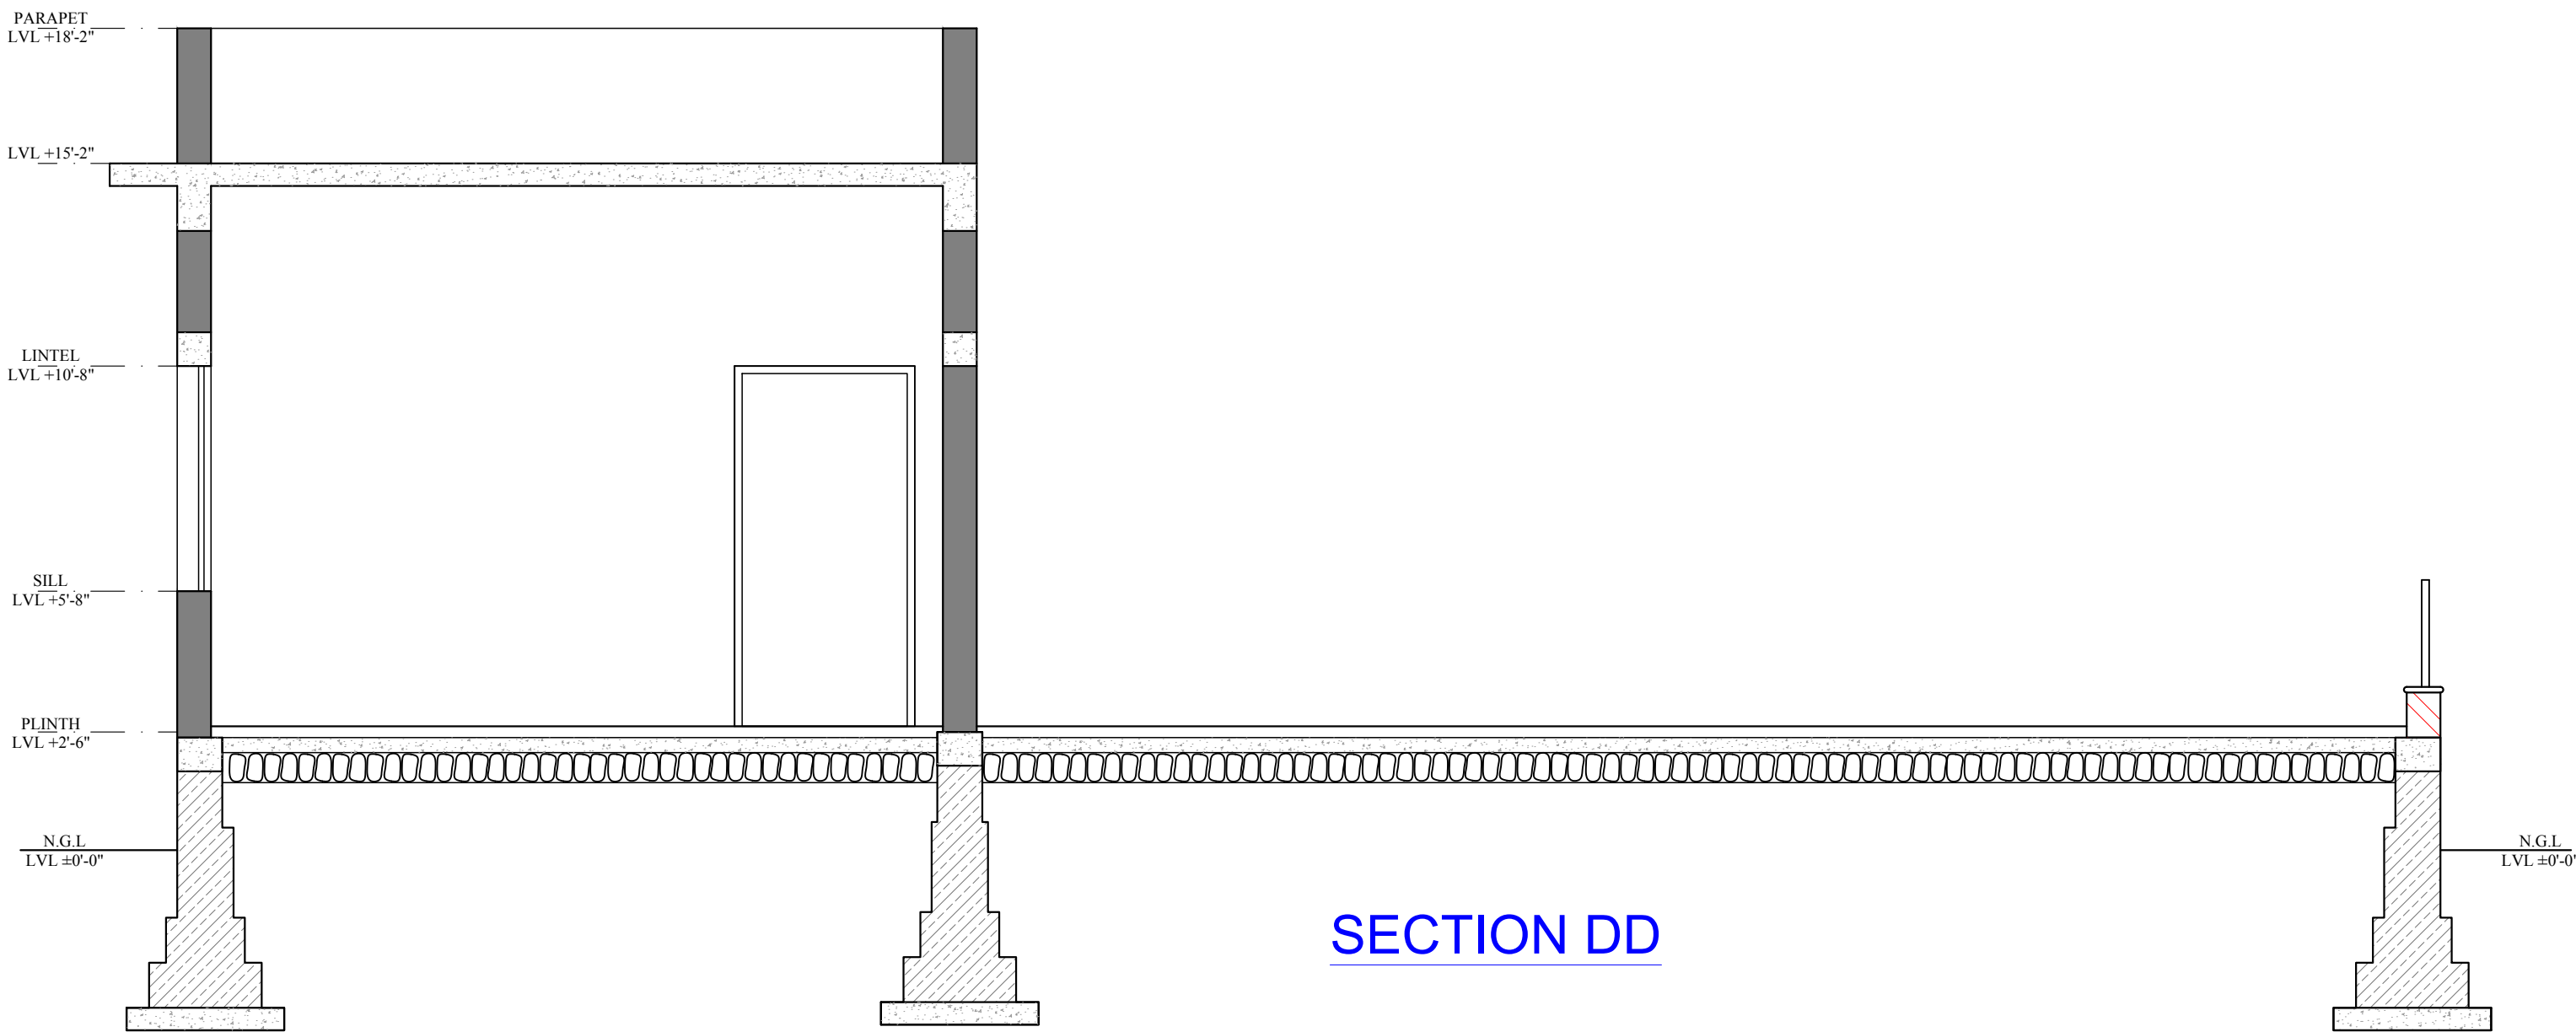

SECTION DD

MARKS:

NOTES:

* PLEASE DO NOT SCALE ANY DRAWING, ONLY WRITTEN DIMENSIONS ARE TO BE FOLLOWED.
* ALL SETTINGS OUT COLUMNS, WALLS, DIMENSION AND LEVELS SHALL BE READ IN CONJUNCTION
* WITH STRUCTURAL AND M&E DRAWINGS
* FOR ALL OPENINGS, CUTOUTS, DROPS, SUMPS, PITS, PLEASE REFER CONSULTANT'S DRAWINGS TO BE CONFIRMED BY ARCHITECTS/ ENGINEER INCHARGE

REVISION:

REV.	DATE	DESCRIPTION

PROJECT:

CLARK JAWAI
KOTHAR, PALI

ARCHITECT:

NEERAV GUPTA
CA/2009/44766

L-1, KRISHNA MARG, C- SCHEME,
JAIPUR (302001), RAJASTHAN.
PH.0141-2360825 E-Mail-ravigupta_15@yahoo.com

DRAWING TITLE:

BUILDING SECTION

DRAWN BY:

RISHABH

SCALE:

NTS

DATE:

30/08/2019

CHECKED BY:

NEERAV

NORTH:

—

DRAWING NO.:

10