
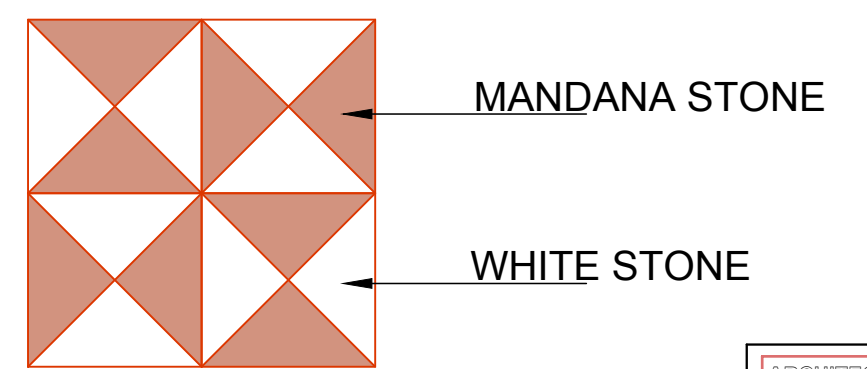
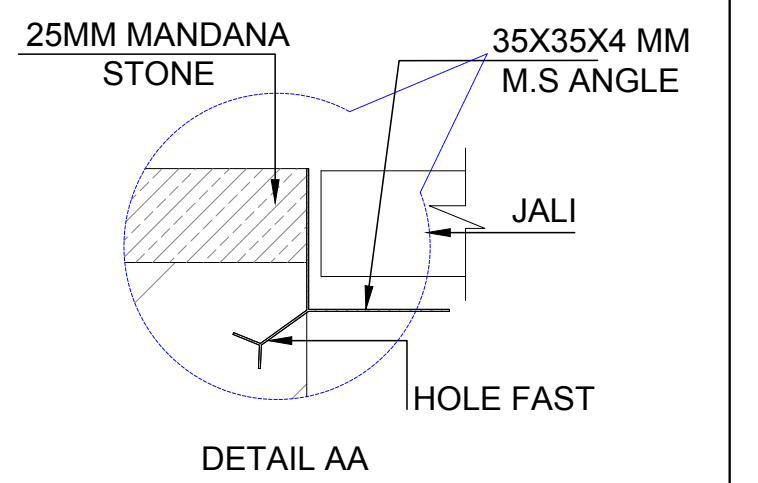
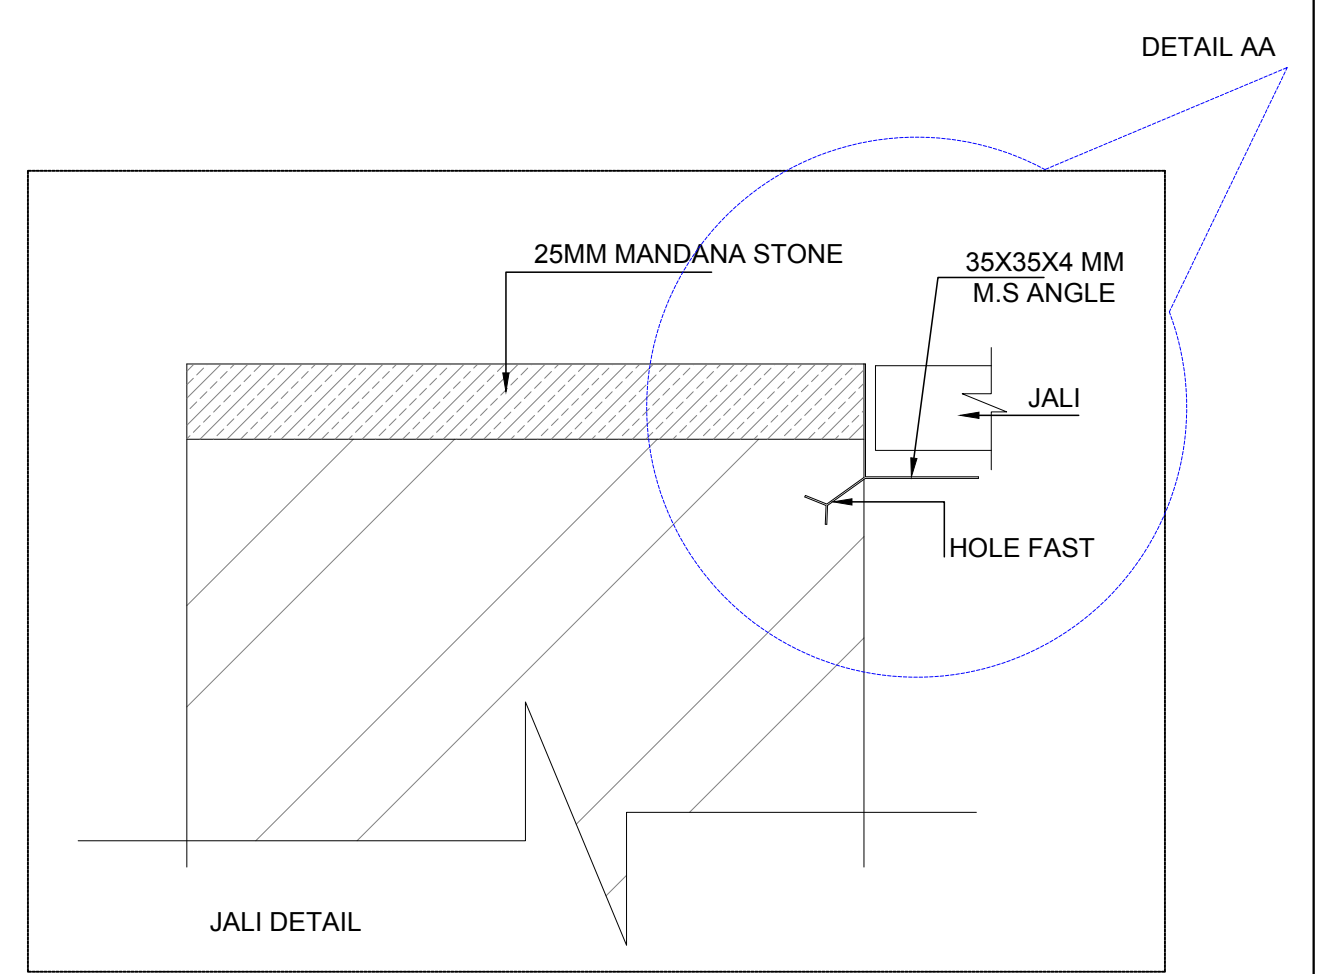
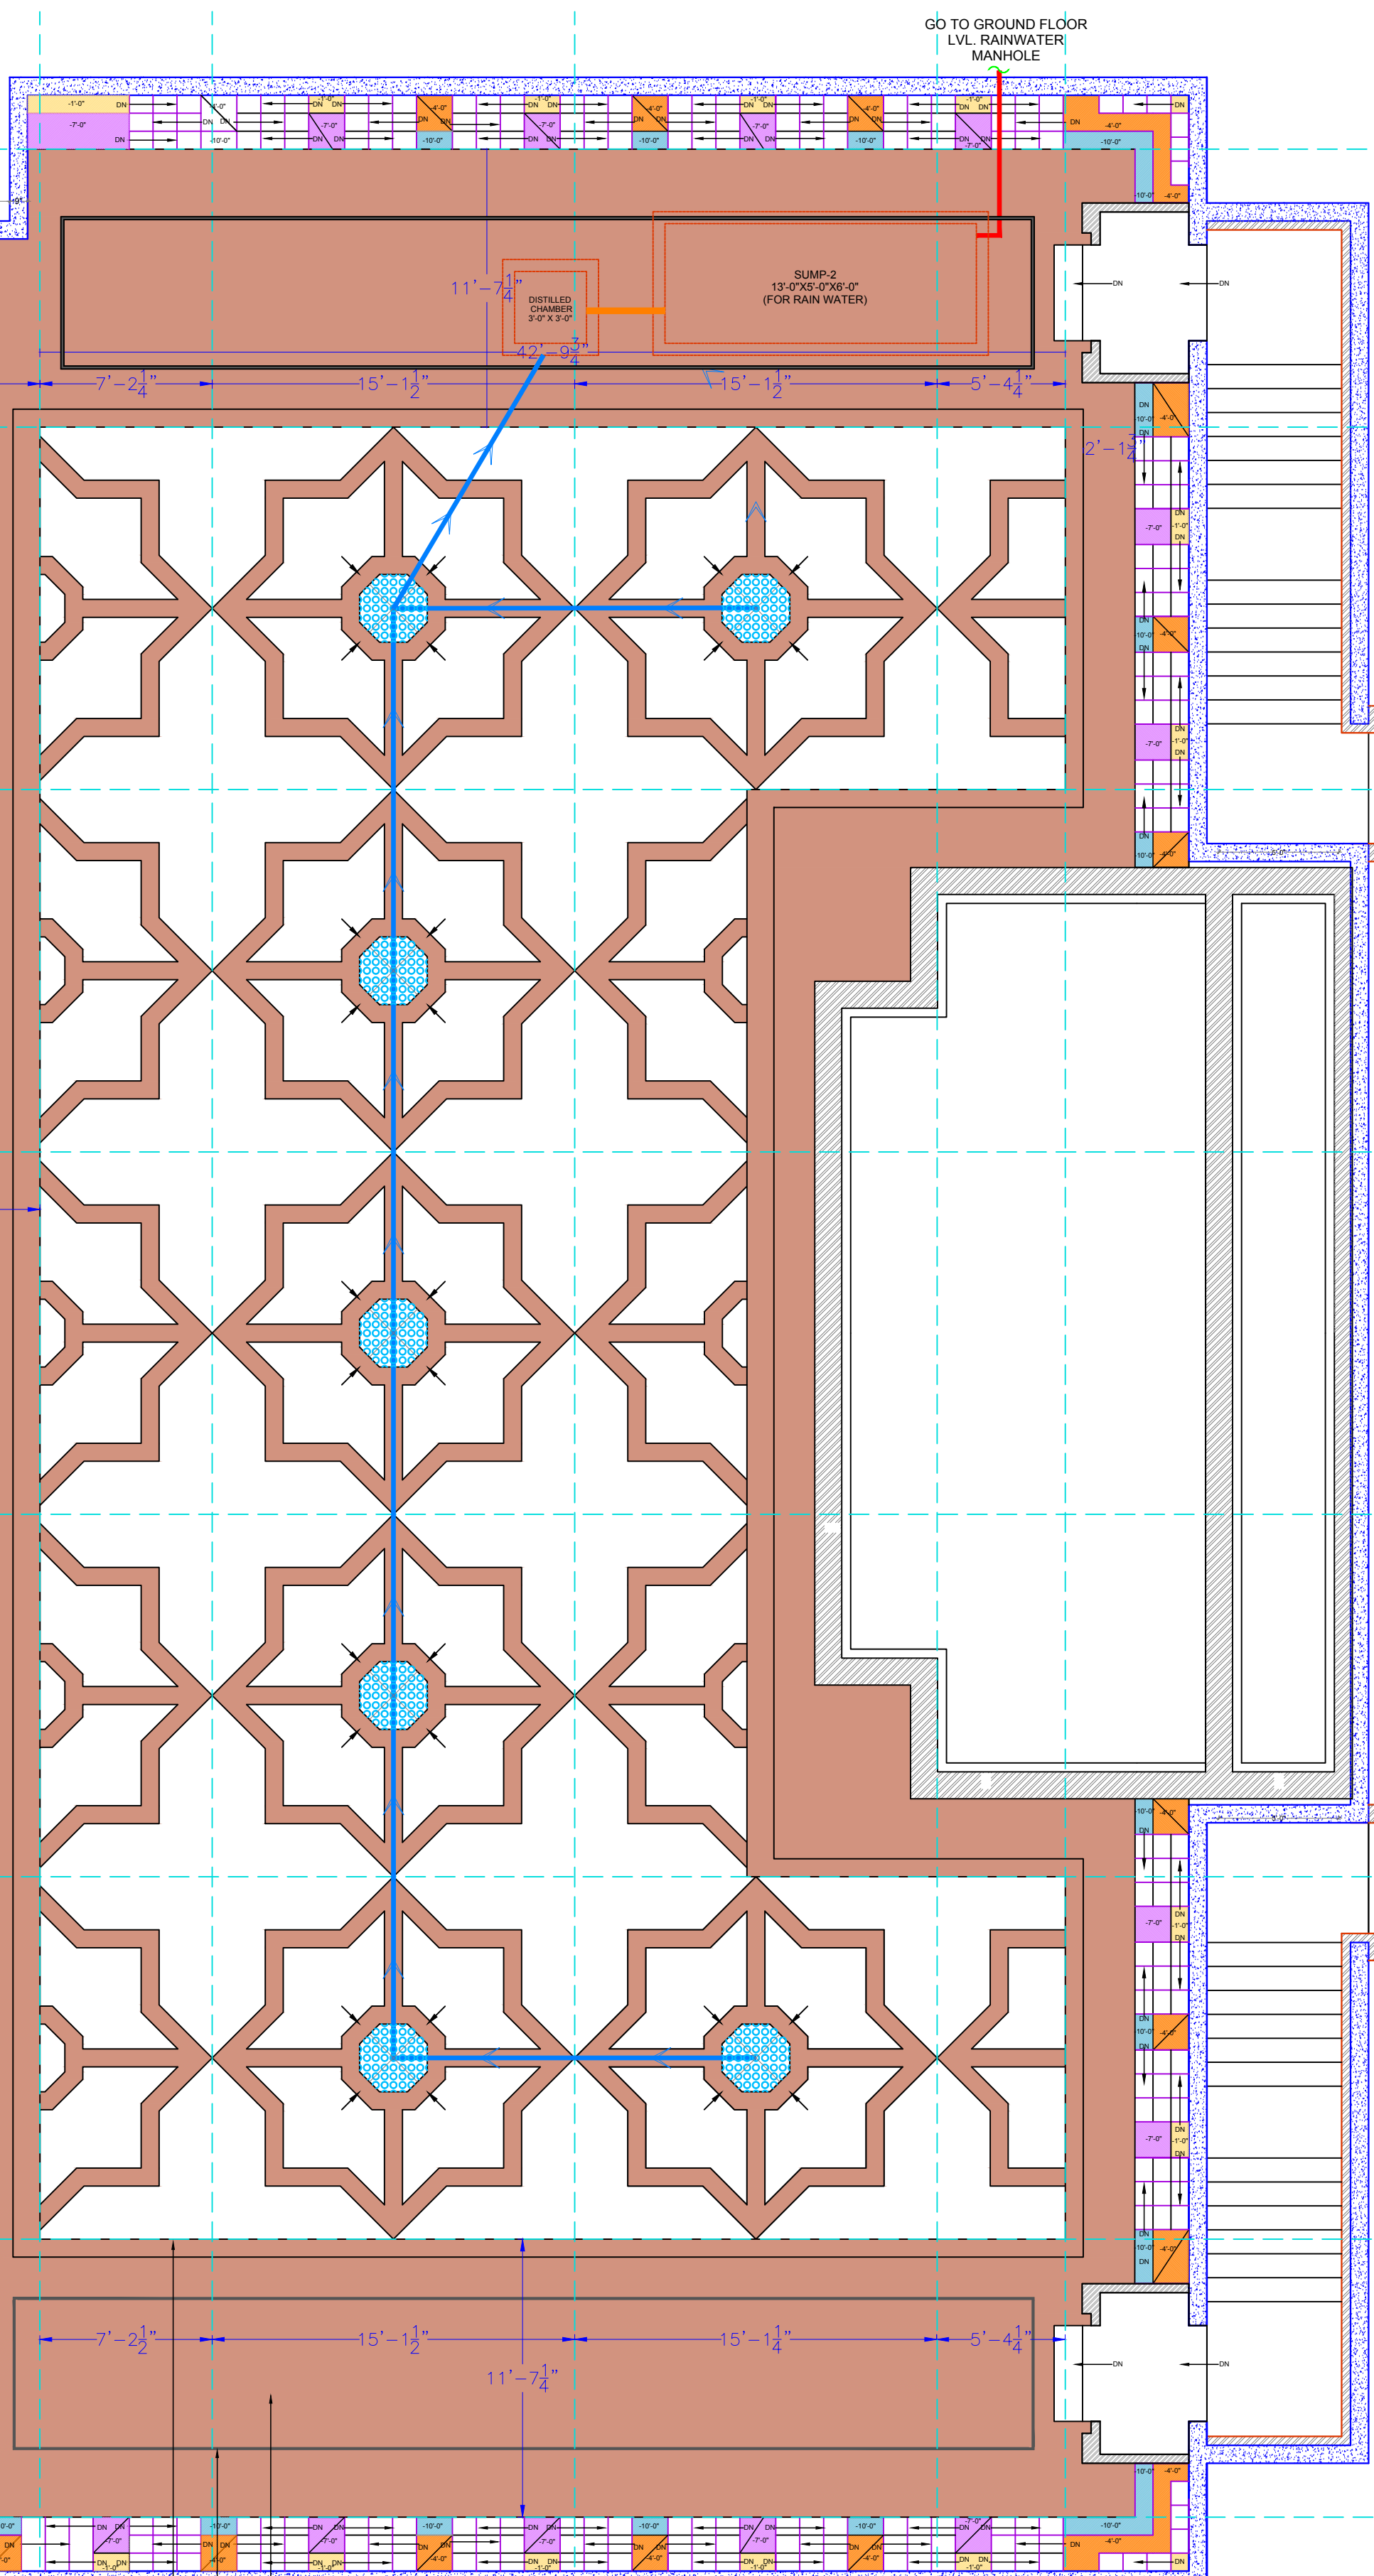
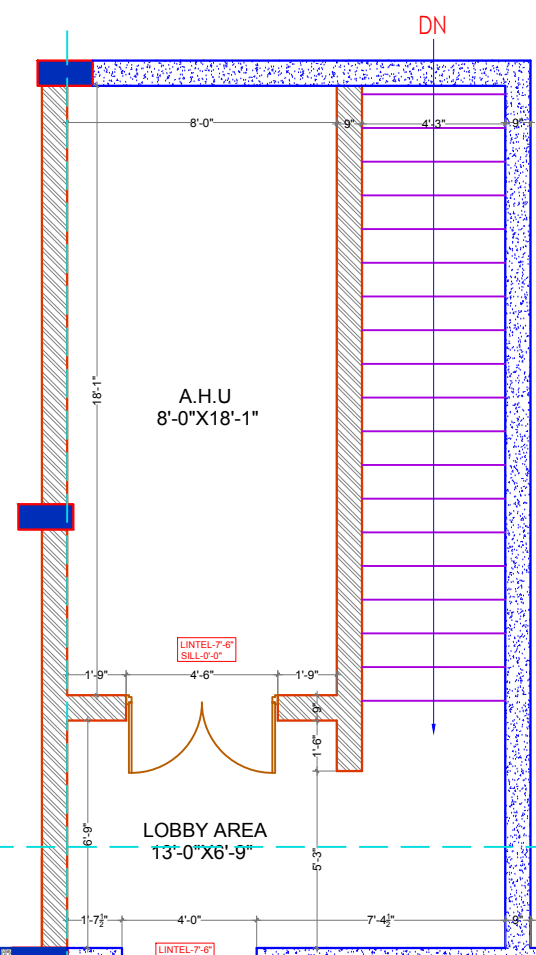
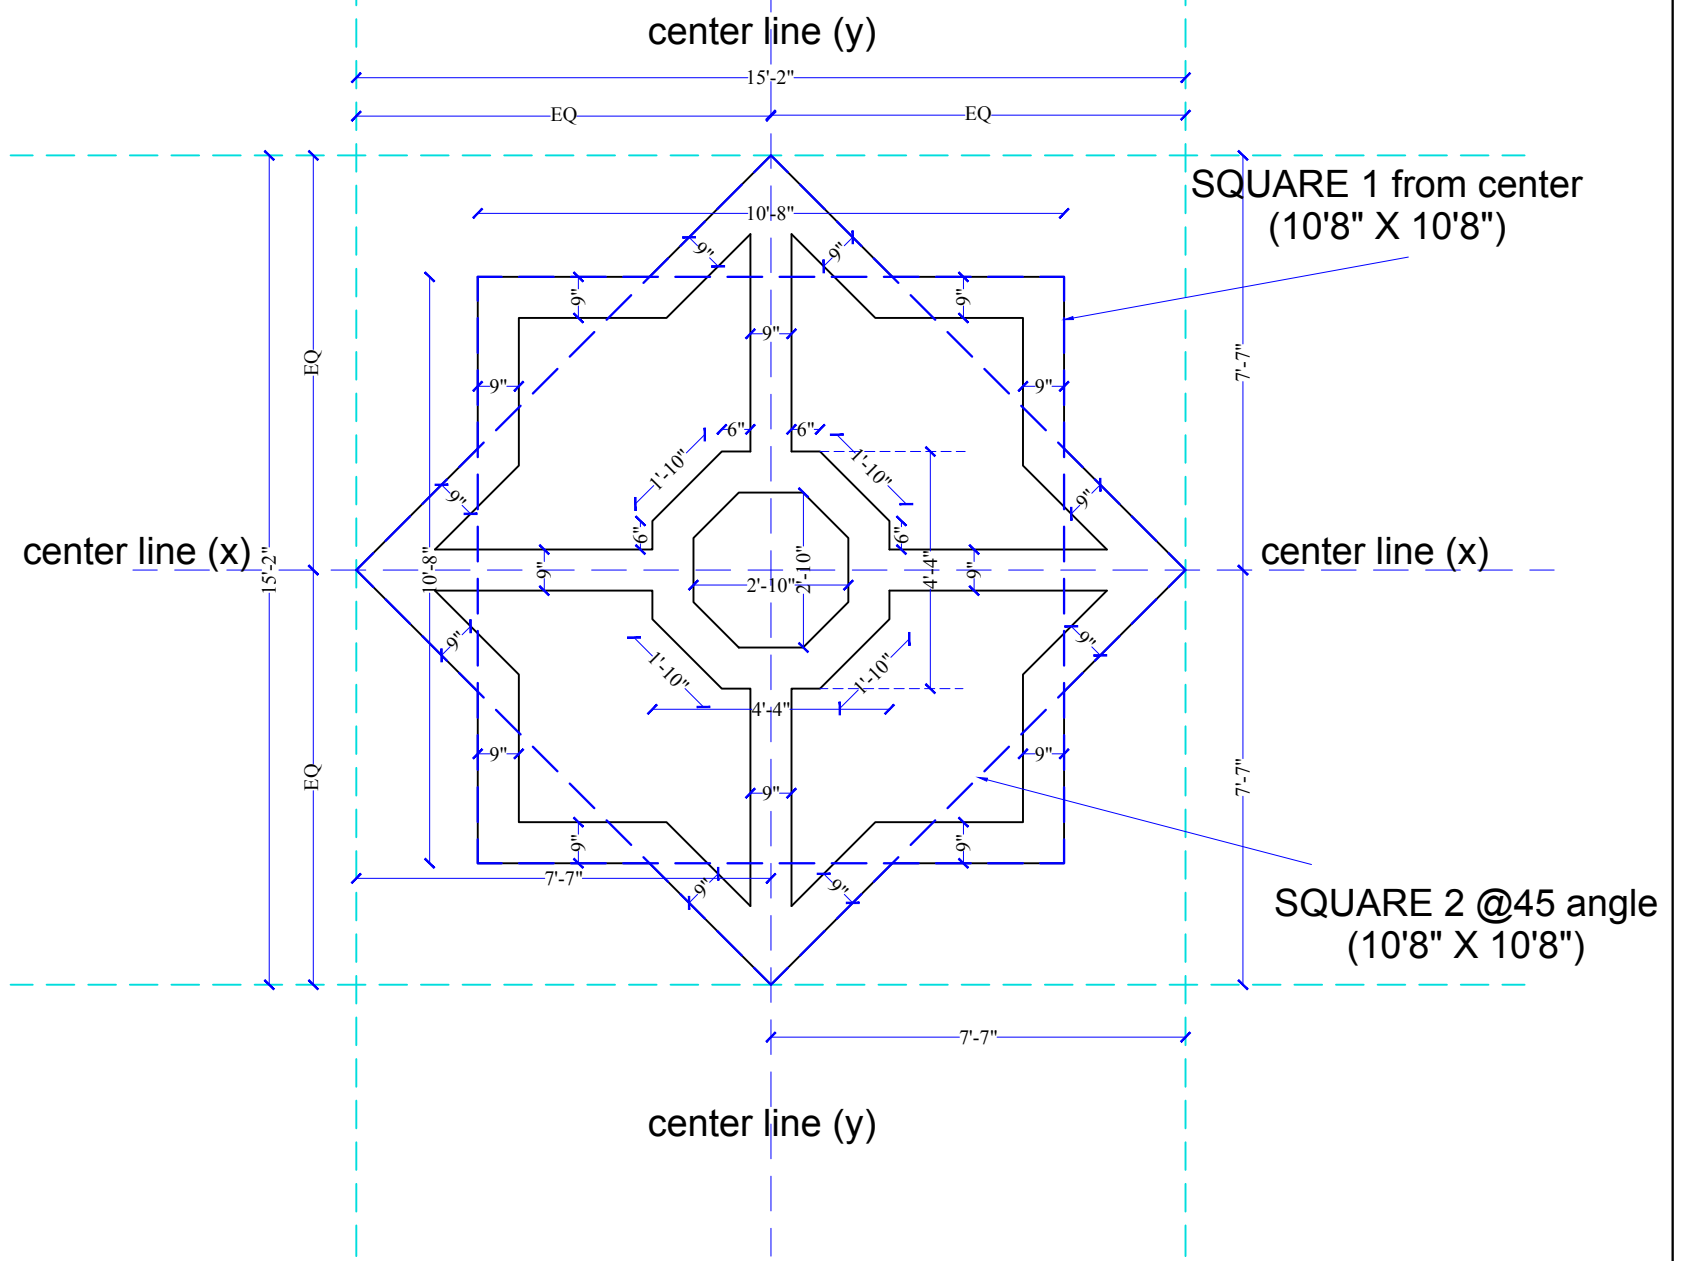
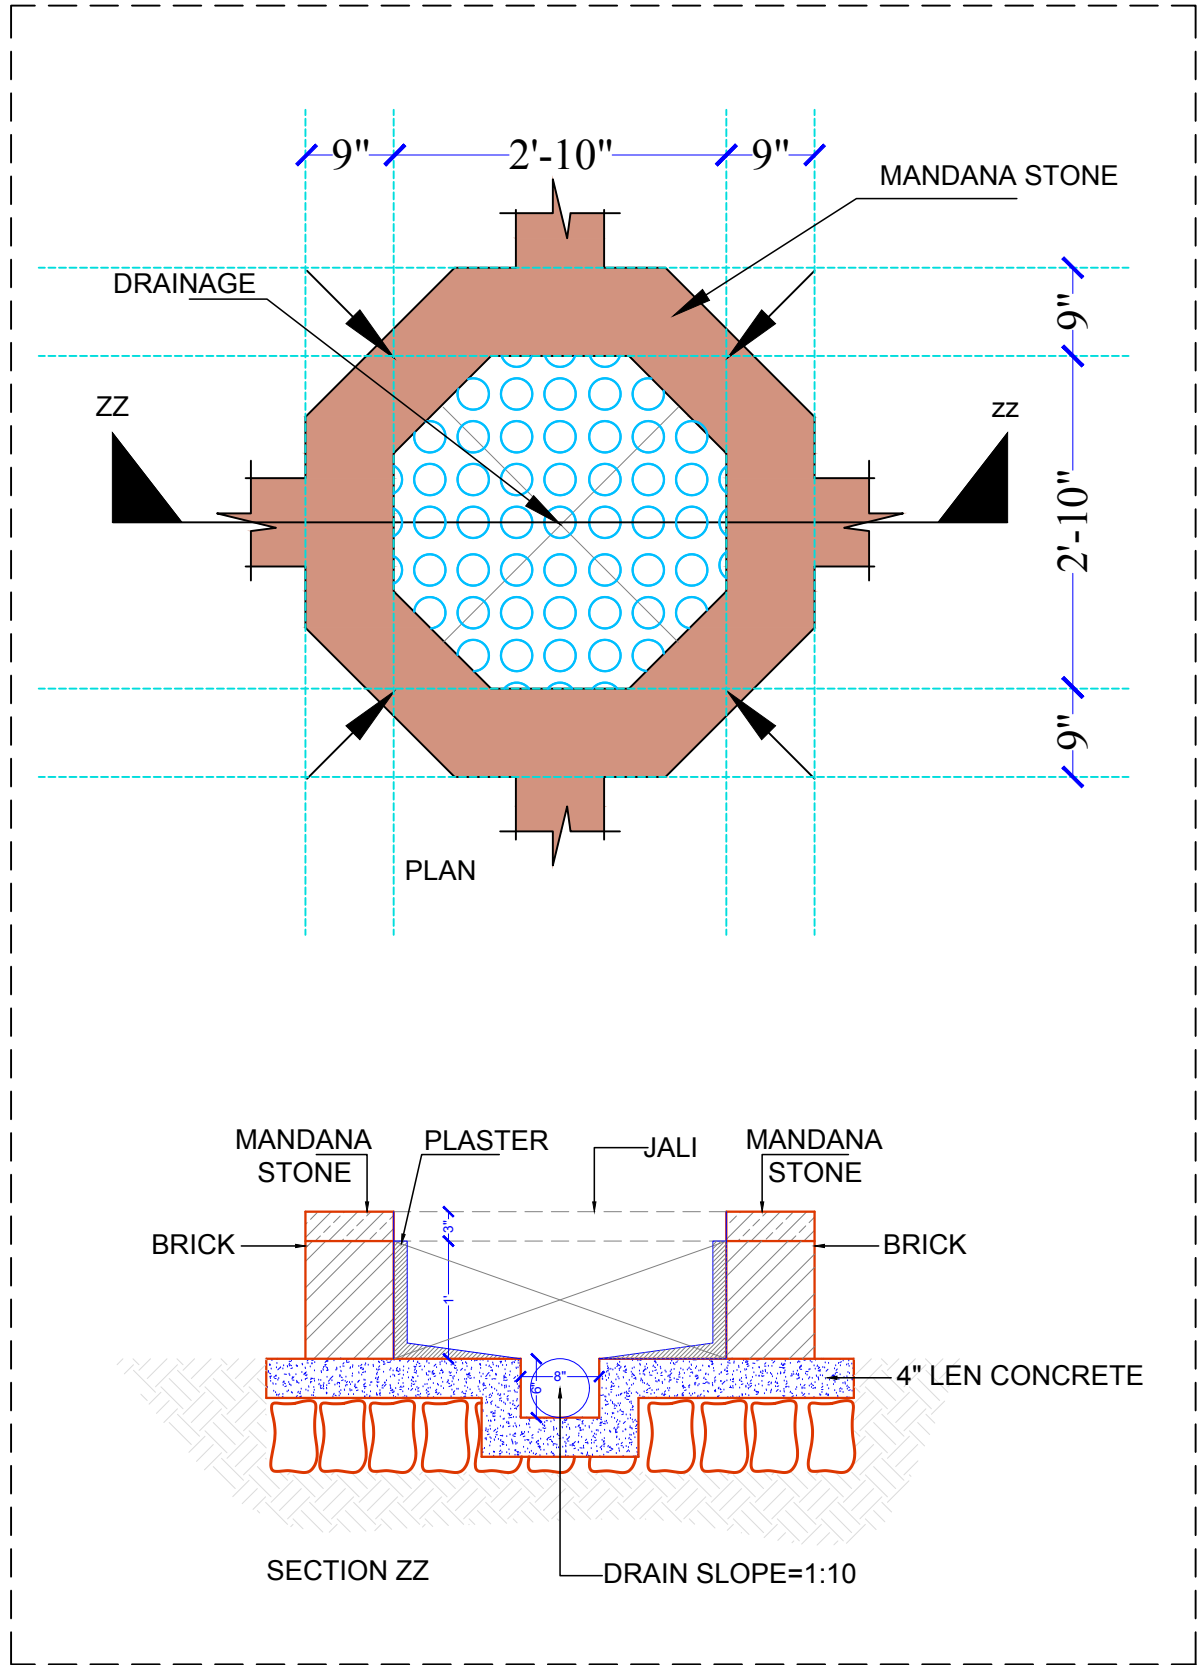


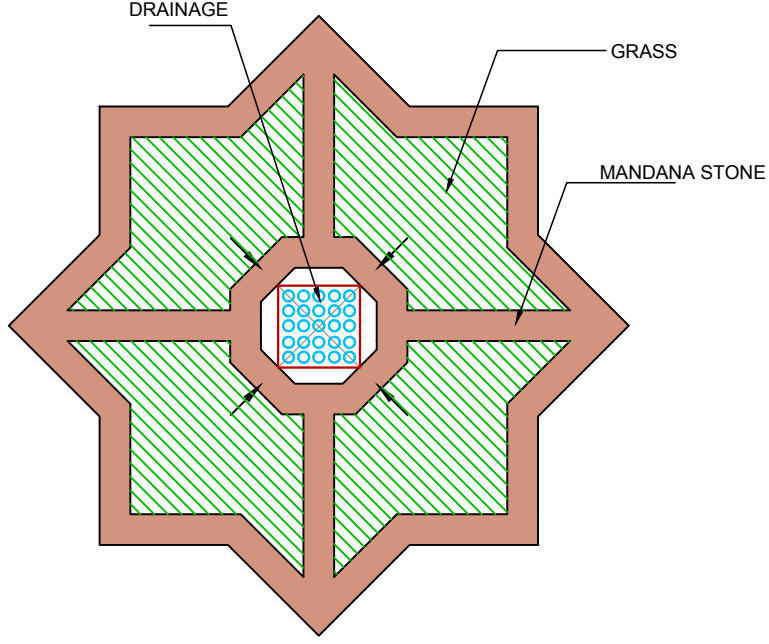

ARCHITECT:
NEERAV GUPTA
L.V. KRISHNA MARG, C. SCHEME,
JAIPUR (302001), RAJASTHAN,
PIN-302005
E-Mail: architect_neeravgupta@yahoo.com

PROJECT:
CLARKS

DRAWING TITLE:
**BAWADI LAYOUT
DETAIL DRAWING**

DRAWN BY:
RAHUL

SCALE:
N.T.S.

DATE:
14-03-2019

CHECKED BY:
**NEERAV
GUPTA**

NORTH:


SHEET-24

NOTES:
THE COPYRIGHT AND PROPERTY OF THIS DESIGN AND DRAWING
BELONGS TO NEERAV GUPTA. IT MUST NOT BE COPIED OR
REPRODUCED IN ANY MANNER WITHOUT THEIR WRITTEN
CONSENT. A LEGAL ACTION IS BEING TAKEN FOR THE VIOLATION
AGAINST THE OFFENDER.