





DETAIL AT FD27

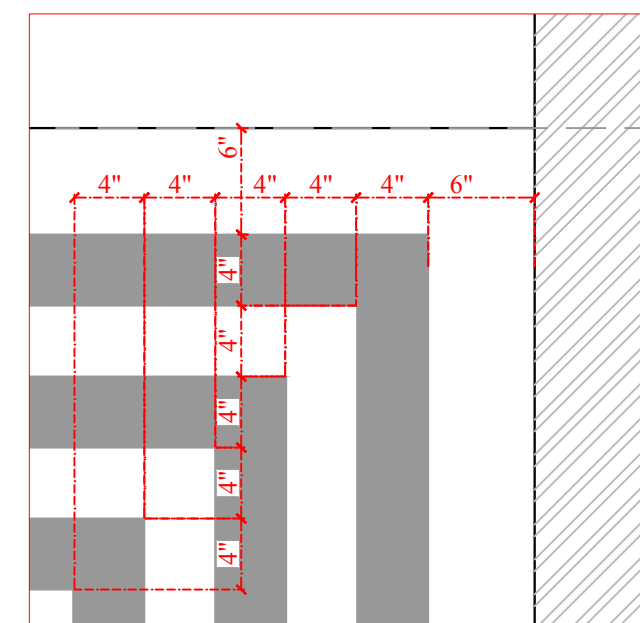


DETAIL AT FD28

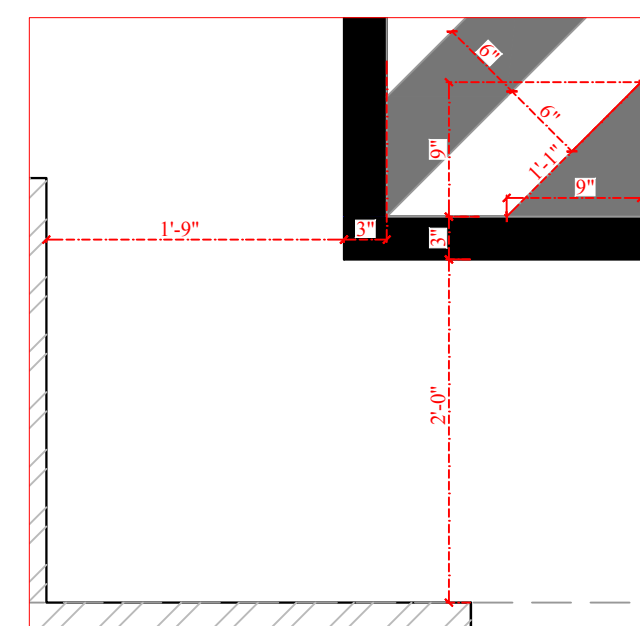


DETAIL AT FD29

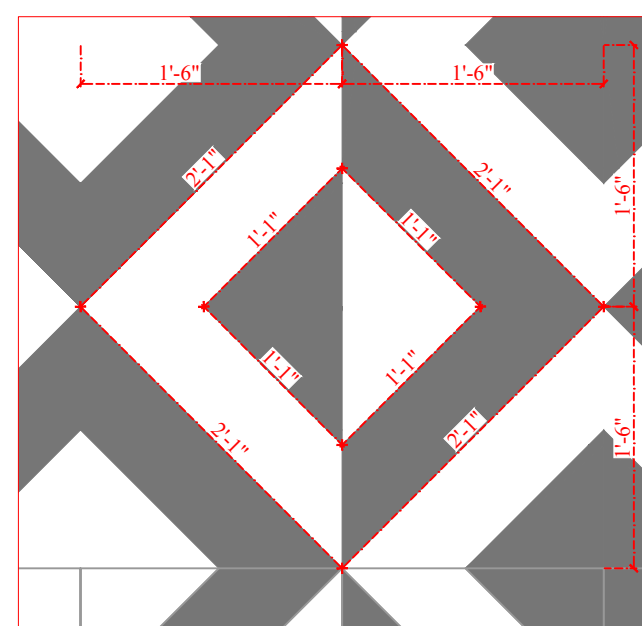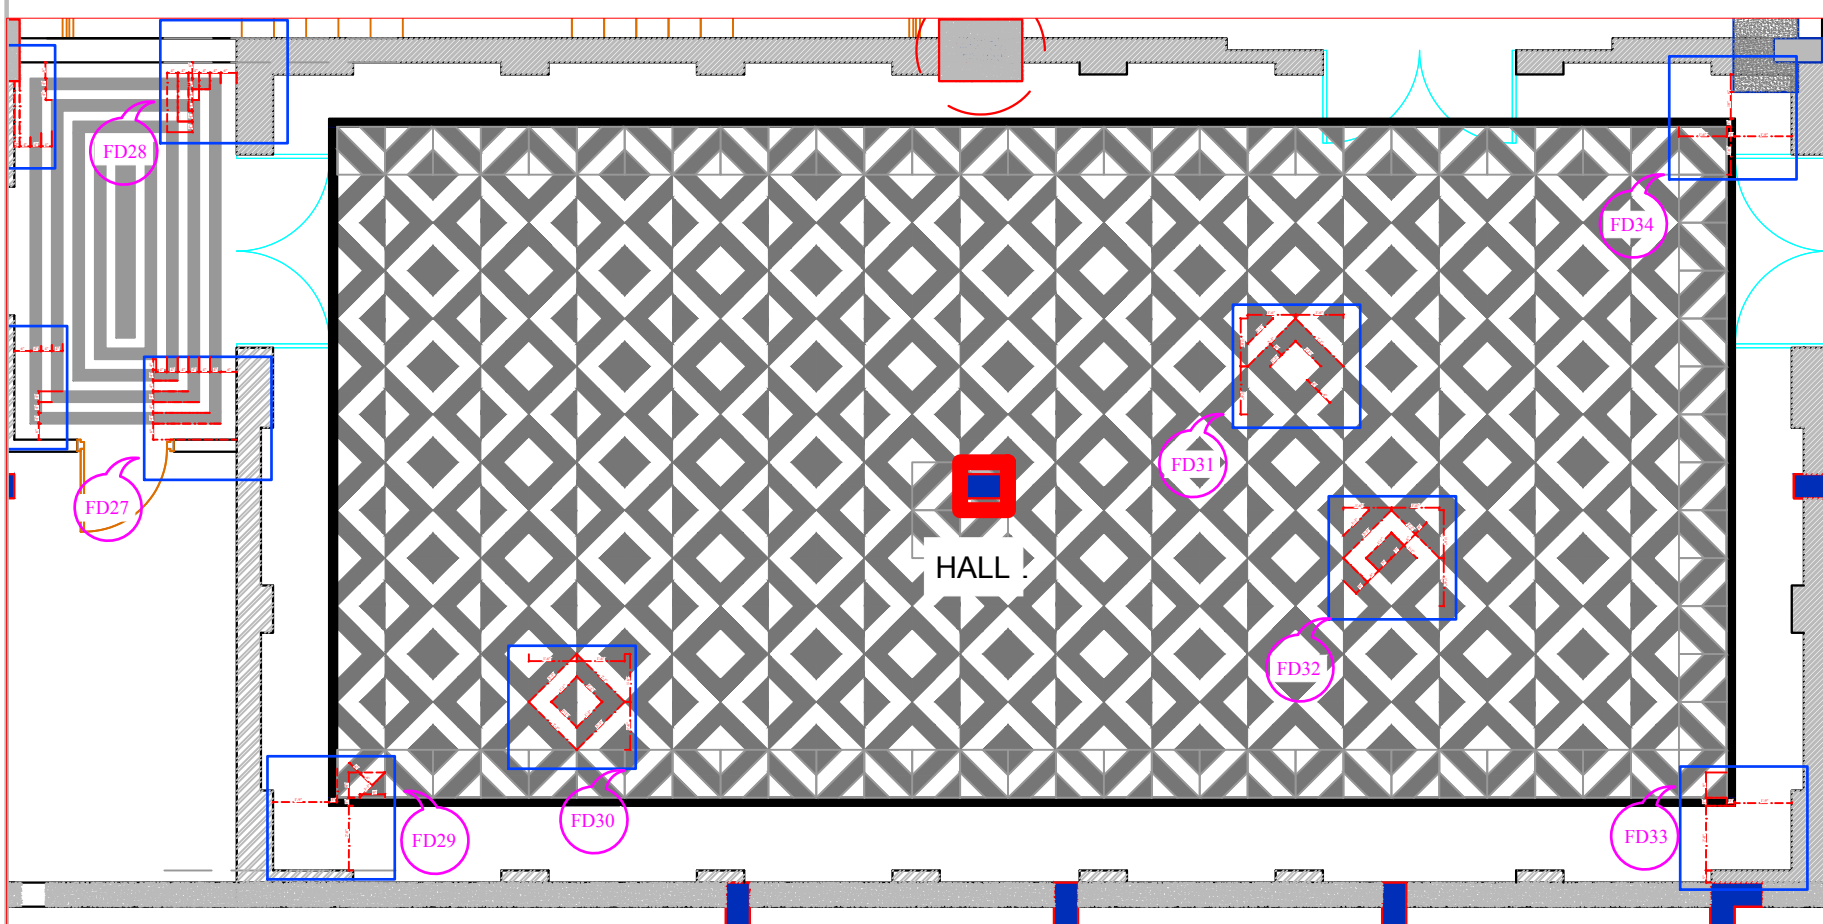


DETAIL AT FD30

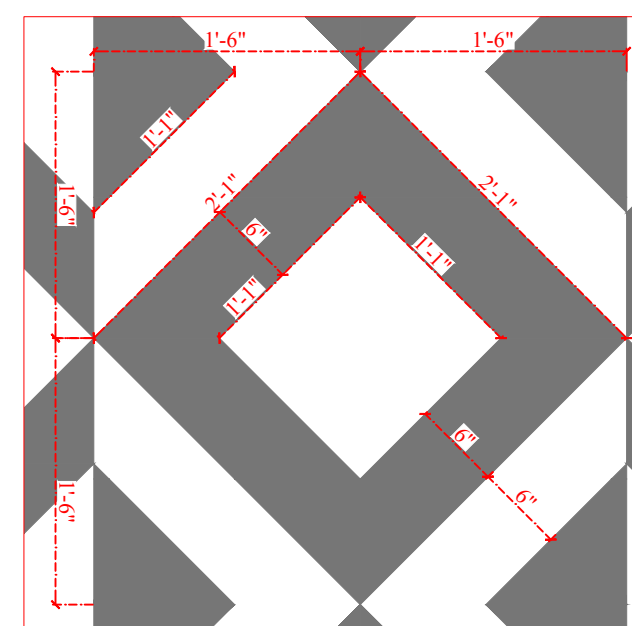


DETAIL AT FD31

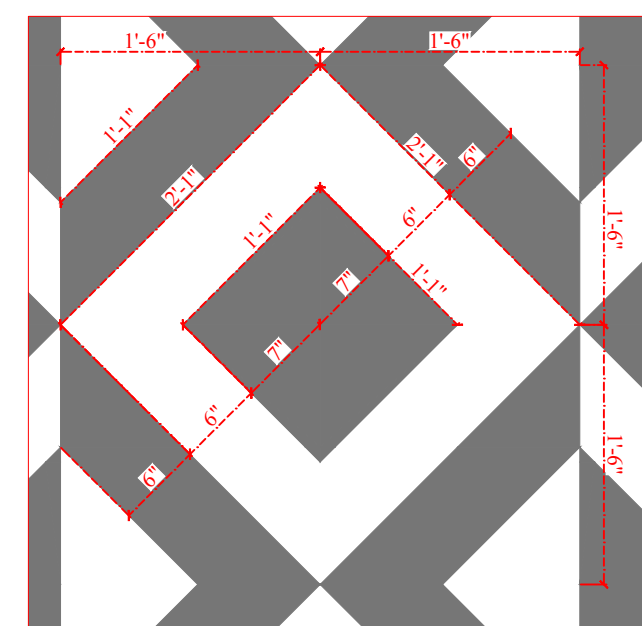

DETAIL AT FD32

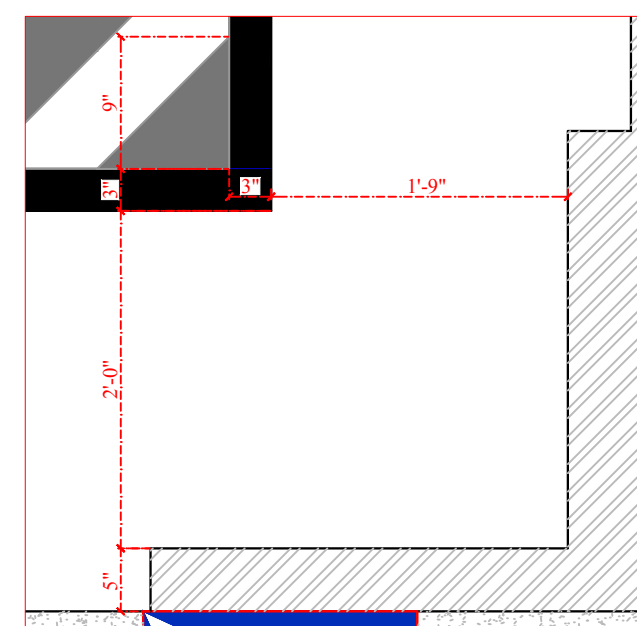

DETAIL AT FD33

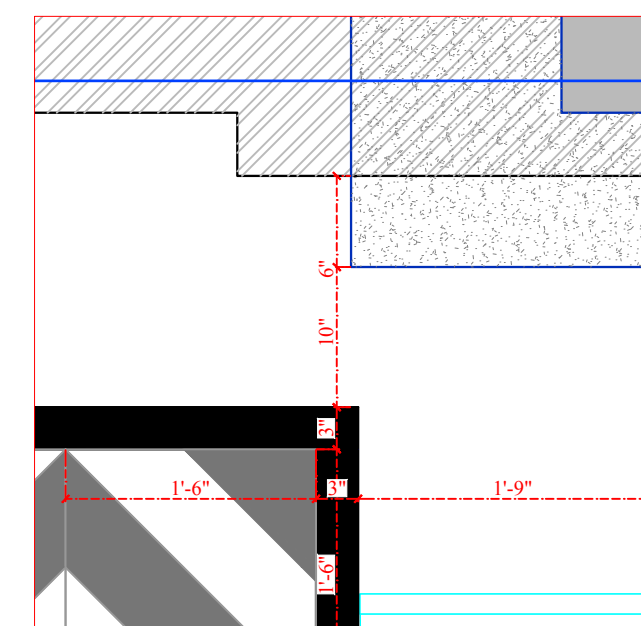

DETAIL AT FD34

ADVANCE COPY

ARCHITECT: NEERAV GUPTA L-1, KRISHNA MARG, C-SCHEME, JAIPIUR (302001), RAJASTHAN. E-Mail-architect_neeravgupta@yahoo.com		
PROJECT: CLARKS LUCKNOW		
DRAWING TITLE: FLOORING MULTIPURPOSE HALL		
DRAWN BY: RISHABH	SCALE: N.T.S.	DATE: 13-03-20
CHECKED BY: NEERAV GUPTA	SHEET NO :- CA/BA/FLO/01	
NOTES: THE COPYRIGHT AND PROPERTY OF THIS DESIGN AND DRAWING BELONGS TO NEERAV GUPTA. IT MUST NOT BE COPIED OR REPRODUCED IN ANY MANNER WITHOUT THE WRITTEN CONSENT. A LEGAL ACTION AS PER LAW MAY BE INITIATED AGAINST THE OFFENDER.		