


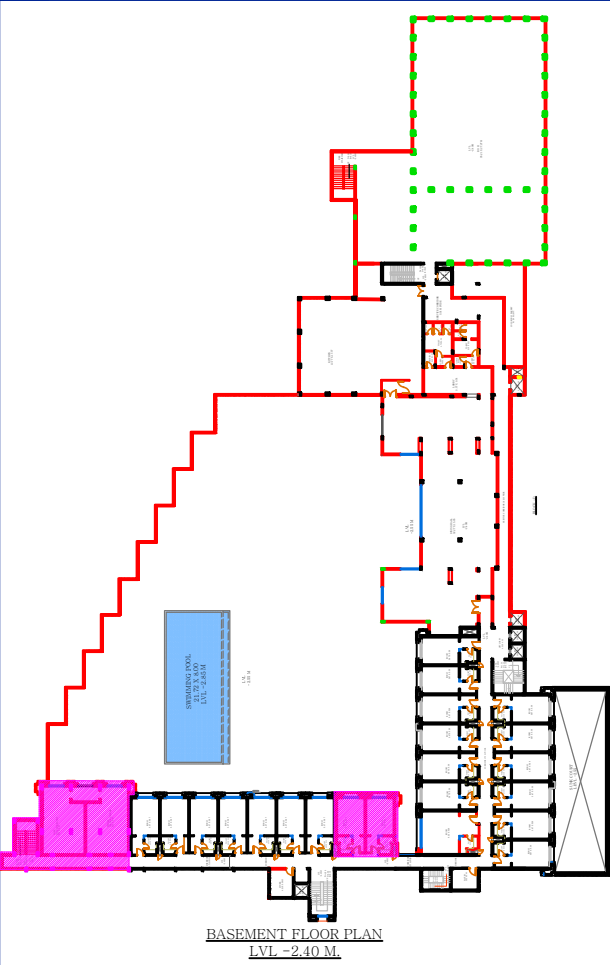

ARCHITECT: RAVI KUMAR GUPTA CA/037730 I-1, KRISHNA MARG, C. SCHEME, JAIPUR (302001), RAJASTHAN.PH.0141-2360825 E-Mail: ravi_kumar_gupta@yahoo.com			
PROJECT: RESORTS OF MAKERS CHAMBER LOCATION: JAIPUR			
DRAWING TITLE : BASEMENT FLOOR ROOF & BEAM DETAIL			
DRAWN BY: JITENDRA SINGH	SCALE: N.T.S.	DATE: 12-1-19	NORTH:
CHECKED BY: NEERAV		DRAWING NO. AM/BF/ST/10	
NOTE: THE COPYRIGHT AND PROPERTY OF THIS DESIGN AND DRAWING BELONGS TO: HANU KUMAR. IT MUST NOT BE COPIED OR REPRODUCED IN ANY MANNER WITHOUT THEIR WRITTEN CONSENT. A LEGAL ACTION PER LAW MAY BE INITIATED AGAINST OFFENDERS.			