



SECTION P3

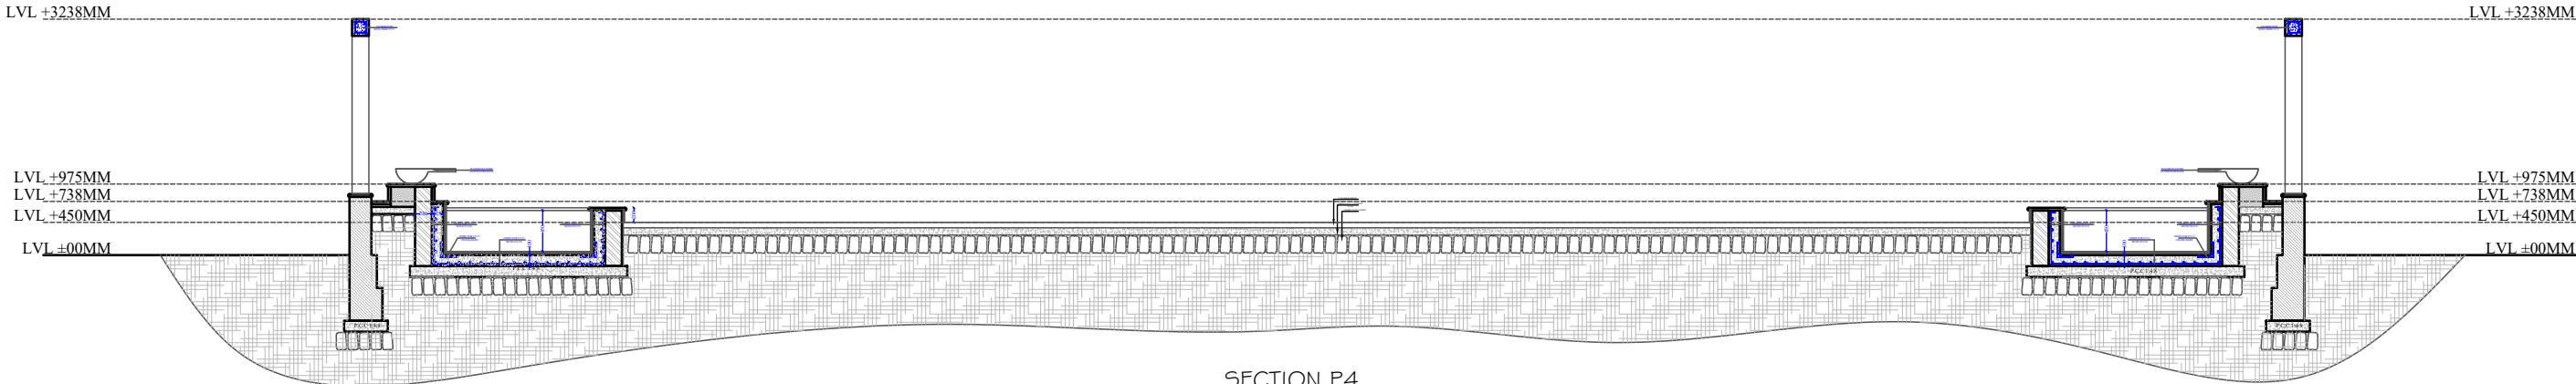

SECTION P4

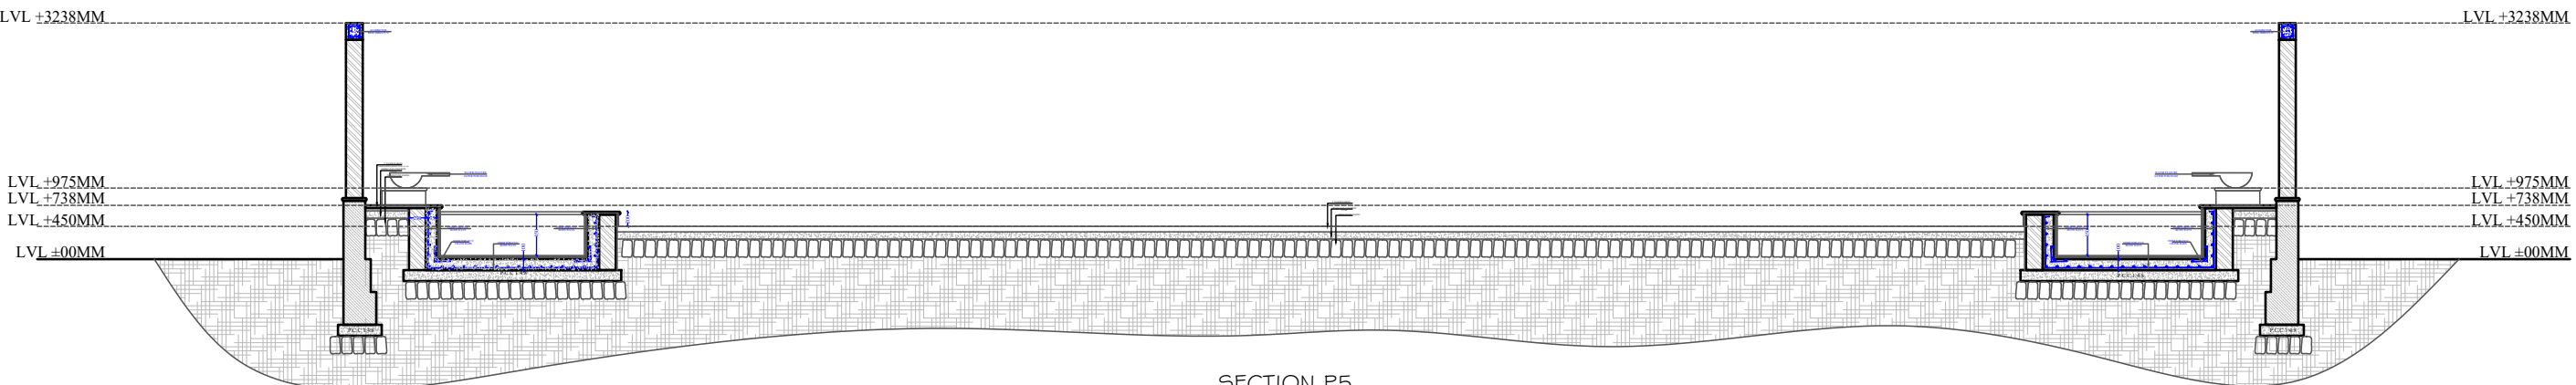

SECTION P5

ARCHITECT:
NEERAV GUPTA
L-1, KRISHNA MARG, C- SCHEME,
JAIPUR (302001), RAJASTHAN.
PH.9141-2368825
E-Mail-architect_neeravgupta@yahoo.com

PROJECT:
BHARATPUR

DRAWING TITLE:
COURTYARD 2

DRAWN BY: RISHABH	SCALE: NORTH	DATE: 07-09-2020
CHECKED BY: RAVI K. GUPTA		DRAWING NO.:

NOTES:
THE COPYRIGHT AND PROPERTY OF THIS DESIGN AND DRAWING
BELONGS TO **RAVI KUMAR GUPTA**. IT MUST NOT BE COPIED OR
REPRODUCED IN ANY MANNER WITHOUT THEIR WRITTEN
CONSENT. A LEGAL ACTION AS PER LAW MAY BE INITIATED
AGAINST THE OFFENDER.

OWNER:

ARCHITECT: