



BASIC SECTION OF GREASE TRAP

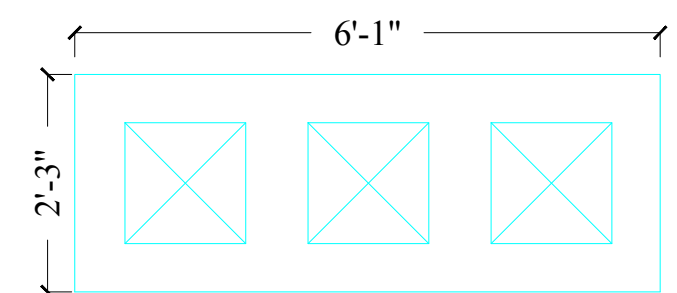


PLAN

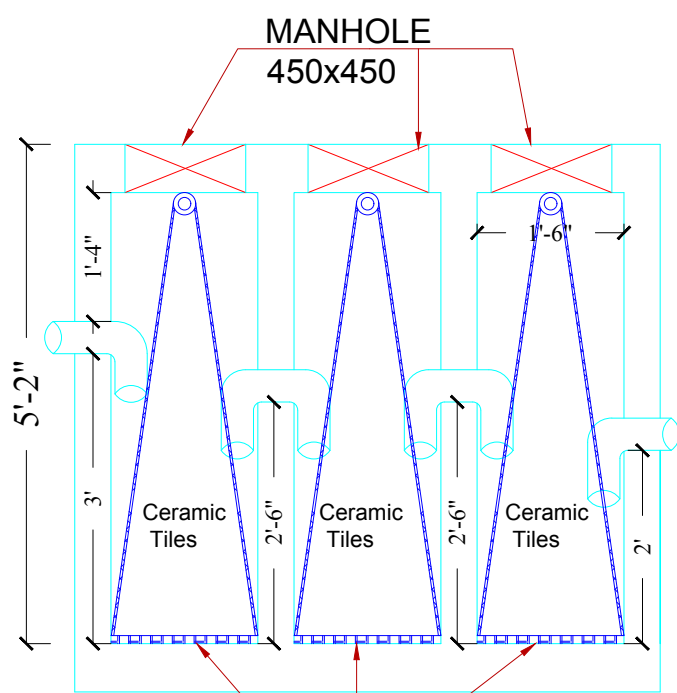

S.S. Perforated Tray

Cut Out in S.S tray for movement (so that 4" dia pipe can easily pass out) when it is being pulled up for cleaning.


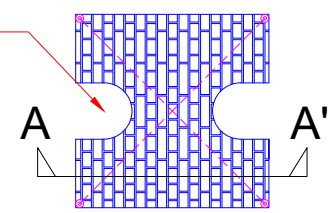


Perforated Tray Section A-A'

- Note:- 1.Consider 4" dia pipe for all areas.  
2.Cut out Dimension in s.s perforated tray should be designed as per size of pipe.

DETAIL OF SUMP SIZE

SUMP	X	Y	Z
S-1	1500	1500	1500
S-2	1000	1000	1500

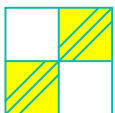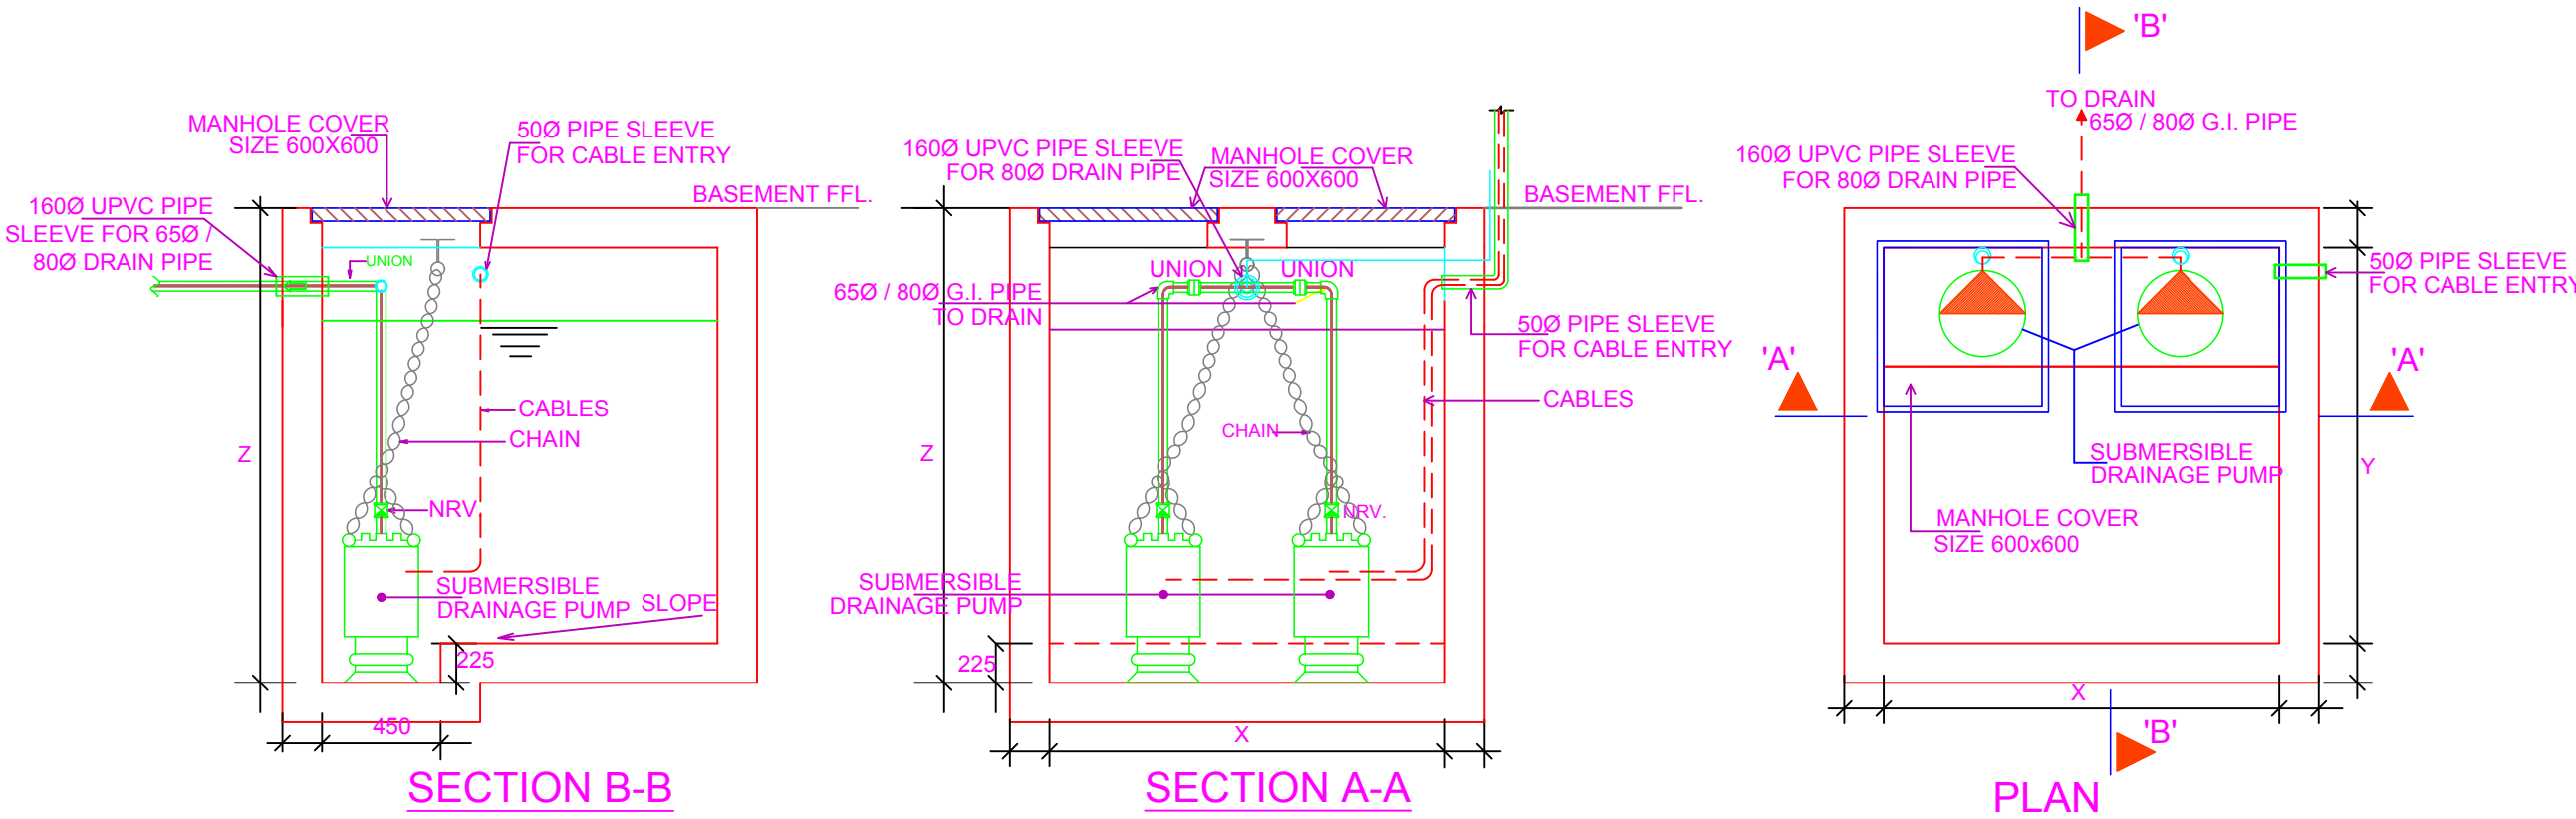

SAN ENGINEERS & CONSULTANTS  
G-2, 10/55, CHITRAKOOT SCHEME, NEAR PRATAP STADIUM,  
OPPOSITE TAGORE FOUNDATION SCHOOL, VAISHALI NAGAR,  
JAIPUR - 302021  
E mail: info@sanespl.com

PROJECT NO:42  
DRAWING NO:  
NG/HCI/PLU/05  
REVISION NO:01  
11.01.2019

SCALE: N.T.S.

TYPICAL DETAILS OF  
GREASE TRAP & SUMP

ARCHITECTS  
**NEERAV GUPTA**  
L-1, KRISHNA MARG, C- SCHEME,  
JAIPUR (302001), RAJASTHAN.  
PH.0141-2360825  
E-Mail- architect\_neeravgupta@yahoo.com

HOTEL CLARKS,  
JAIPUR