



RETAIL LOBBY PLAN

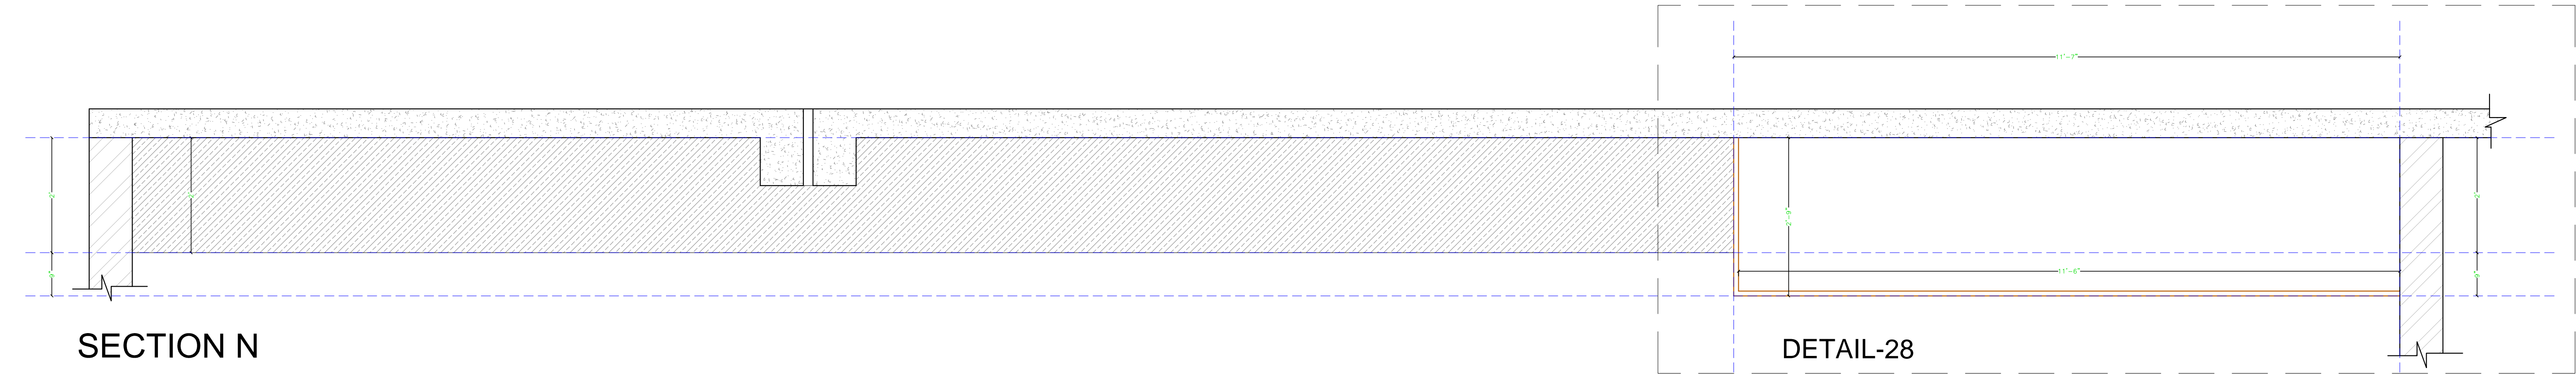

SECTION N

DETAIL-28

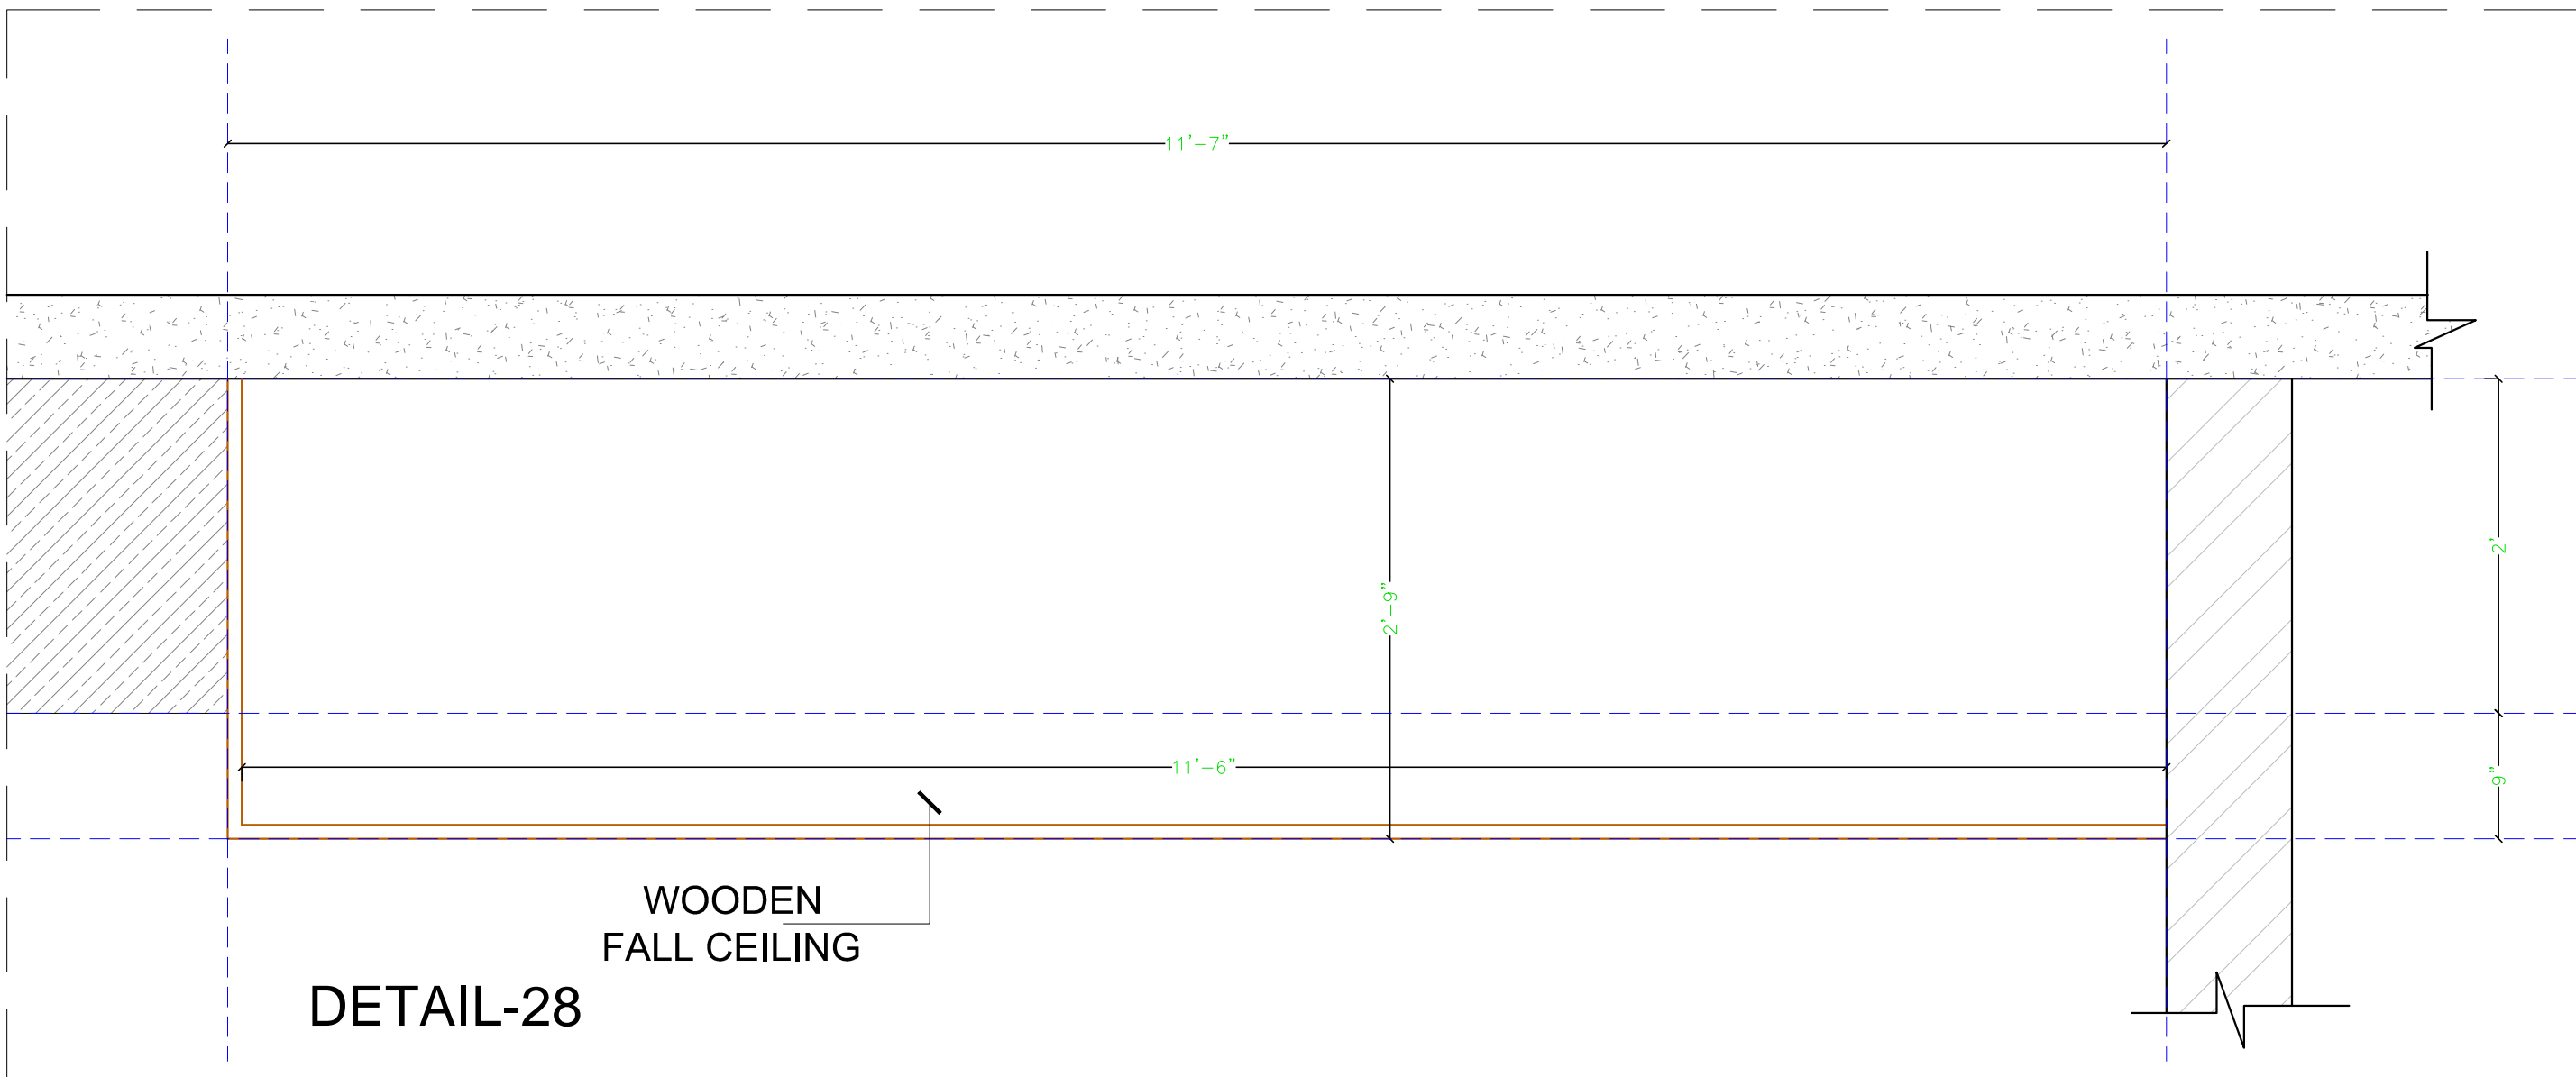

DETAIL-28

ARCHITECT: NEERAV GUPTA L-1, KRISHNA MARG, C-SCHEME, JAIPUR (302001), RAJASTHAN, PIN-302001 E-Mail-architect_neeravgupta@yahoo.com			
PROJECT: CLARKS LUCKNOW			
DRAWING TITLE: RETAIL LOBBY FALSE CEILING PLAN			
DRAWN BY: RAHUL	SCALE: N.T.S.	DATE: 13-03-2019	
CHECKED BY: NEERAV GUPTA	SHEET NO. - CA/BA/RET./LOB/48		
NOTES: THE COPYRIGHT AND PROPERTY OF THIS DESIGN AND DRAWING BELONGS TO NEERAV GUPTA. IT MUST NOT BE COPIED OR REPRODUCED IN ANY MANNER WITHOUT THEIR WRITTEN CONSENT. LEGAL ACTION IS FOR LAW BE INITIATED AGAINST THE OFFENDER.			