


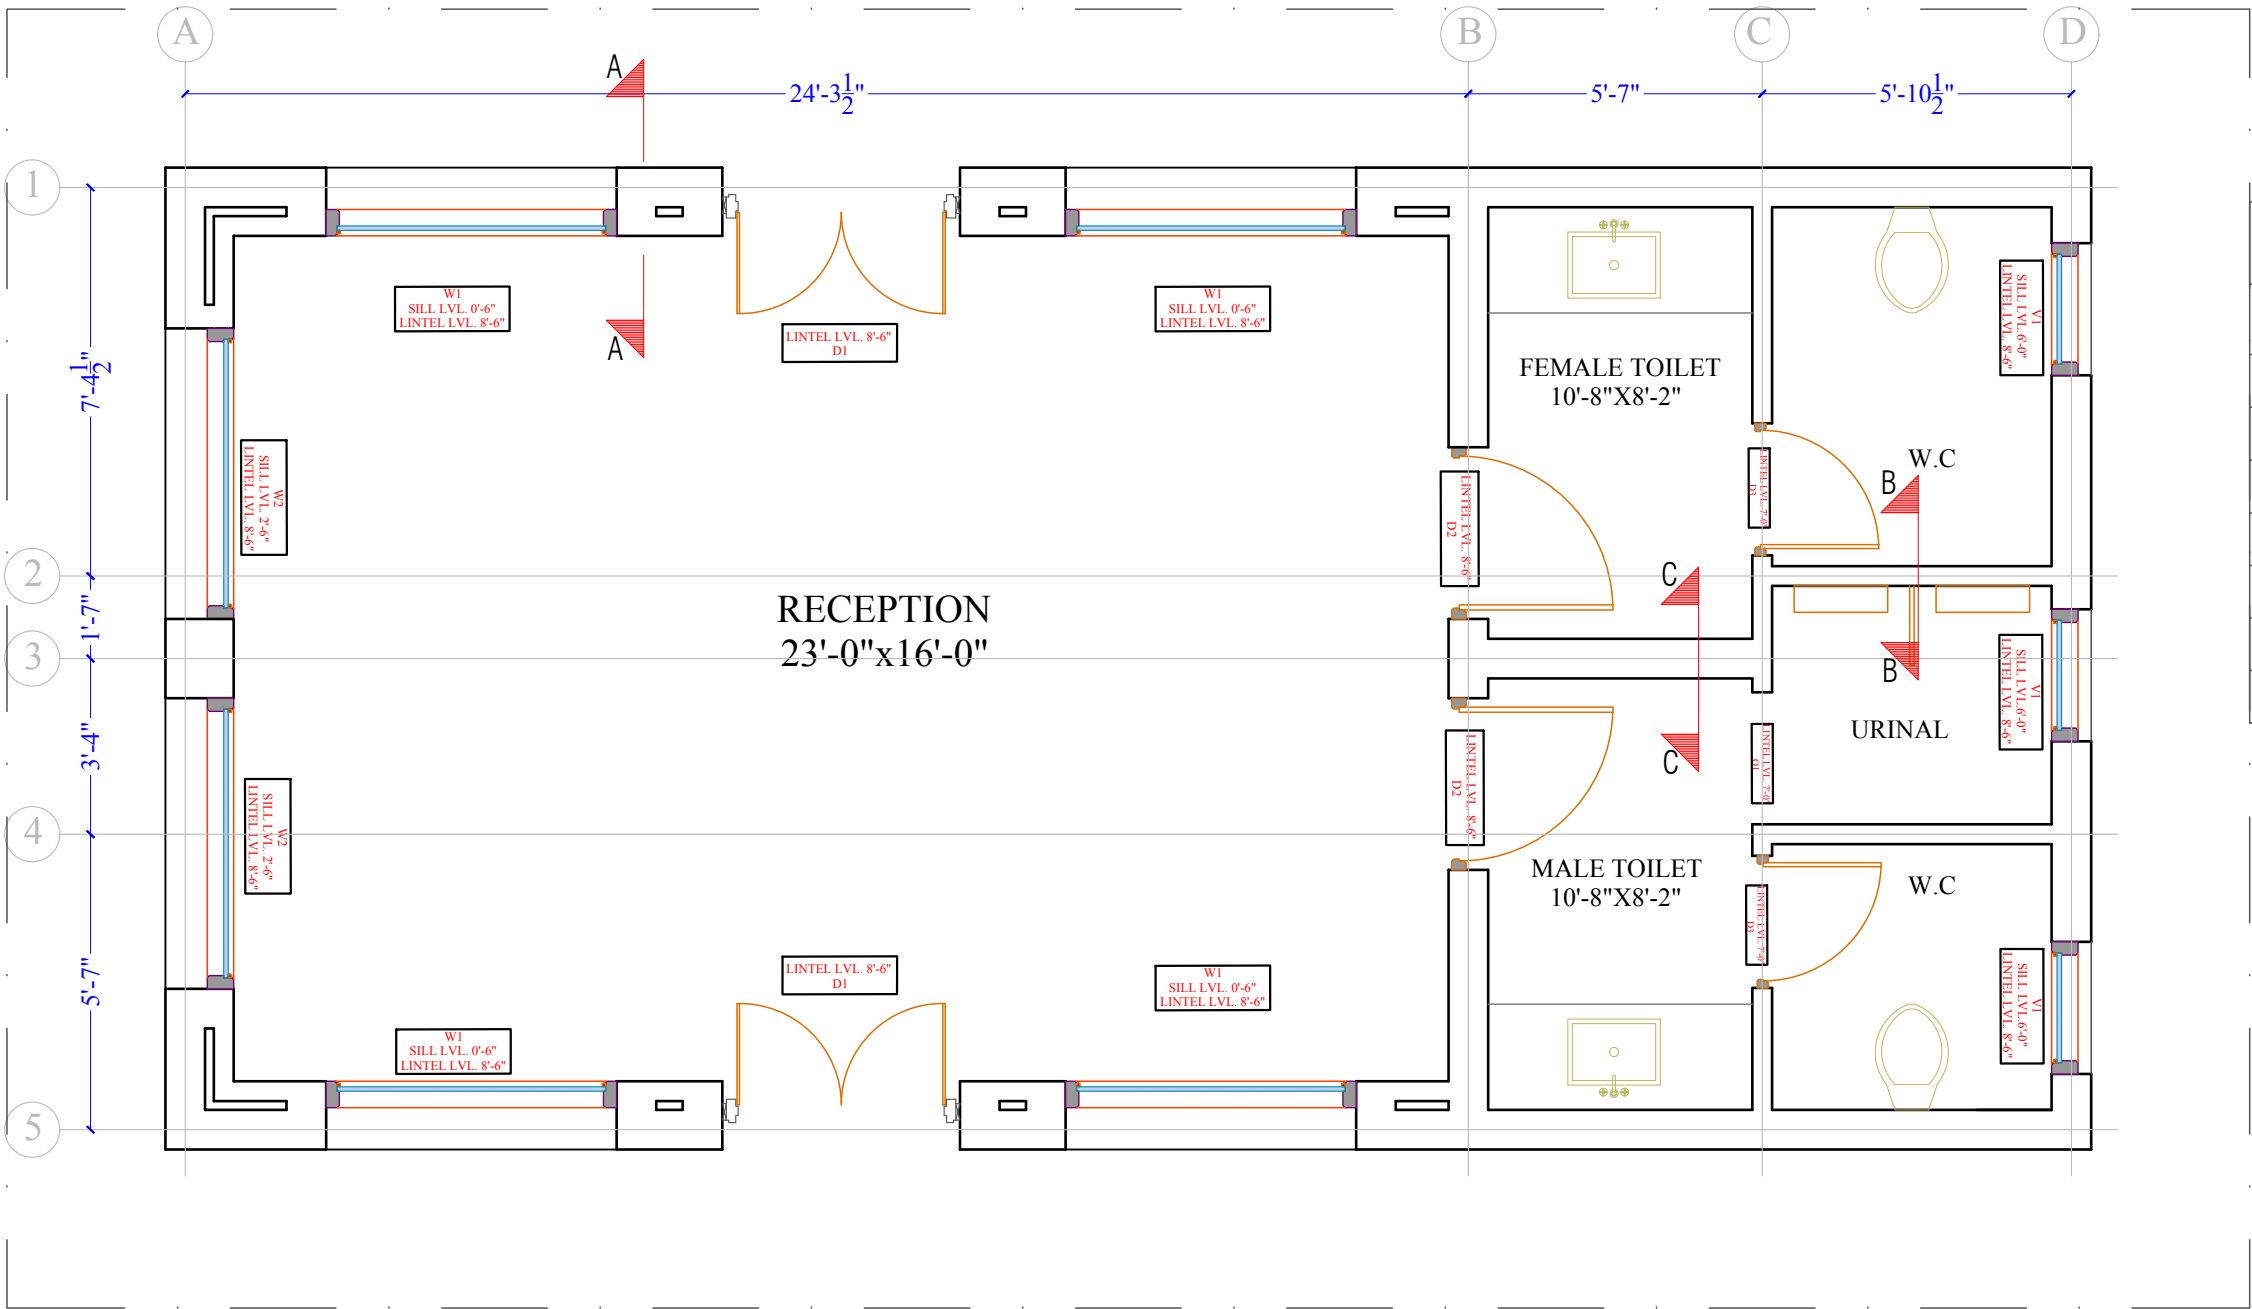

DOOR WINDOW SCHEDULE					
S.NO.	NAME	WIDTH	NO.	SILL (FROM F.F.L.)	LINTEL (FROM F.F.L.)
1.	D1	4'-6"	2	F.F.L	8'-6"
2.	D2	3'-3"	2	F.F.L	8'-6"
3.	D3	2'-6"	2	F.F.L	7'-0"
4.	O1	2'-6"	1	F.F.L	7'-0"
5.	W1	5'-6"	4	6"	8'-6"
6.	W2	5'-6"	2	2'-6"	8'-6"
7.	V1	2'-6"	3	6'-0"	8'-6"

MARKS:

NOTES:

* PLEASE DO NOT SCALE ANY DRAWING, ONLY WRITTEN DIMENSIONS ARE TO BE FOLLOWED.
* ALL SETTINGS OUT COLUMNS, WALLS, DIMENSION AND LEVELS SHALL BE READ IN CONDUCTION
* WITH STRUCTURAL AND MBE DRAWINGS
* FOR ALL OPENINGS, CUTOUTS, DROPS, SUMPS, PITS, PLEASE REFER CONSULTANTS DRAWINGS TO BE CONFIRMED BY ARCHITECTS/ ENGINEER INCHARGE

REVISION:

REV.	DATE	DESCRIPTION

PROJECT:

CLARKS

ARCHITECT:

RAVI KUMAR GUPTA
CA/83/7739
L-1, KRISHNA MARG, C- SCHEME,
JAIPUR (302001), RAJASTHAN.
PH.0141-2360825 E-Mail-ravigupta_15@yahoo.com

DRAWING TITLE:

**DOOR WINDOW
SCHEDULE**

DRAWN BY:

RISHABH

NEERAV

SCALE:

NTS

NORTH: 

DATE:

9/07/2019

DRAWING NO.: