



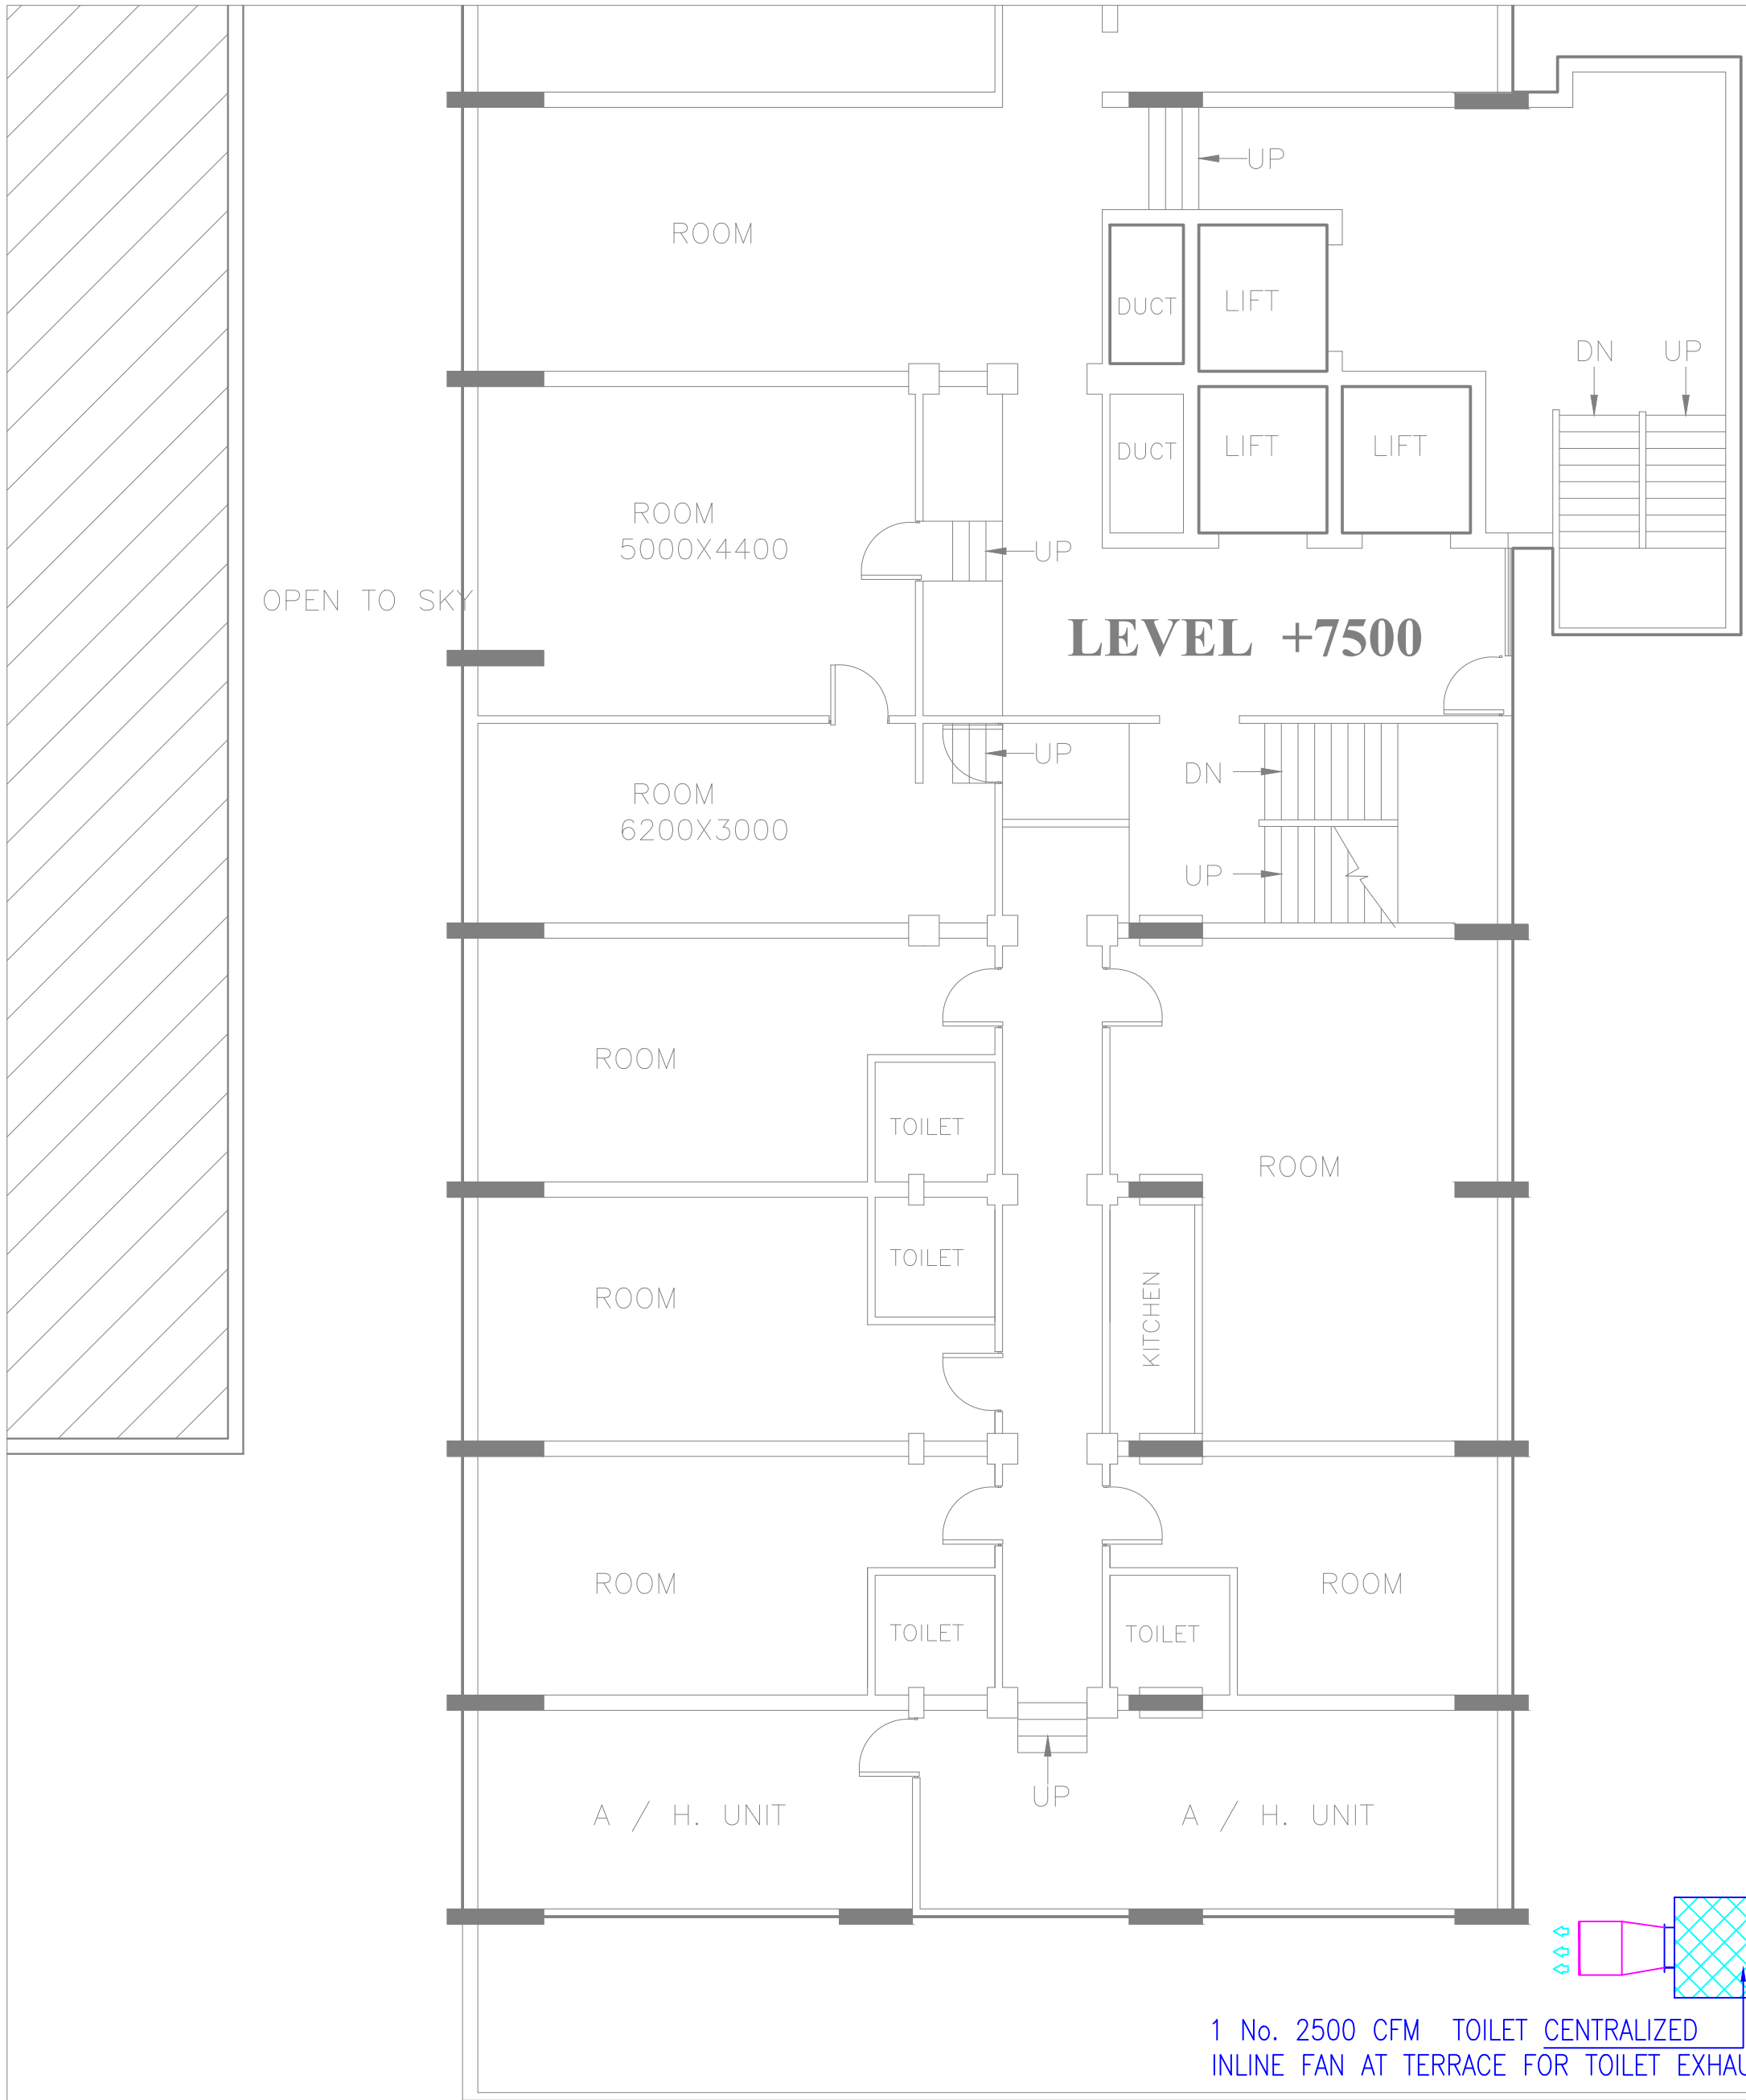

SYMBOL	DESCRIPTION
	SUPPLY AIR DUCT
	EXHAUST AIR DUCT
	FRESH AIR DUCT
	SUPPLY AIR DIFFUSER
	RETURN AIR DIFFUSER
	EXHAUST AIR GRILLE
	RETURN AIR DUCT
	CHW SUPPLY PIPE
	CHW RETURN PIPE
	DRAIN PIPE

TERRACE
LEVEL +7500

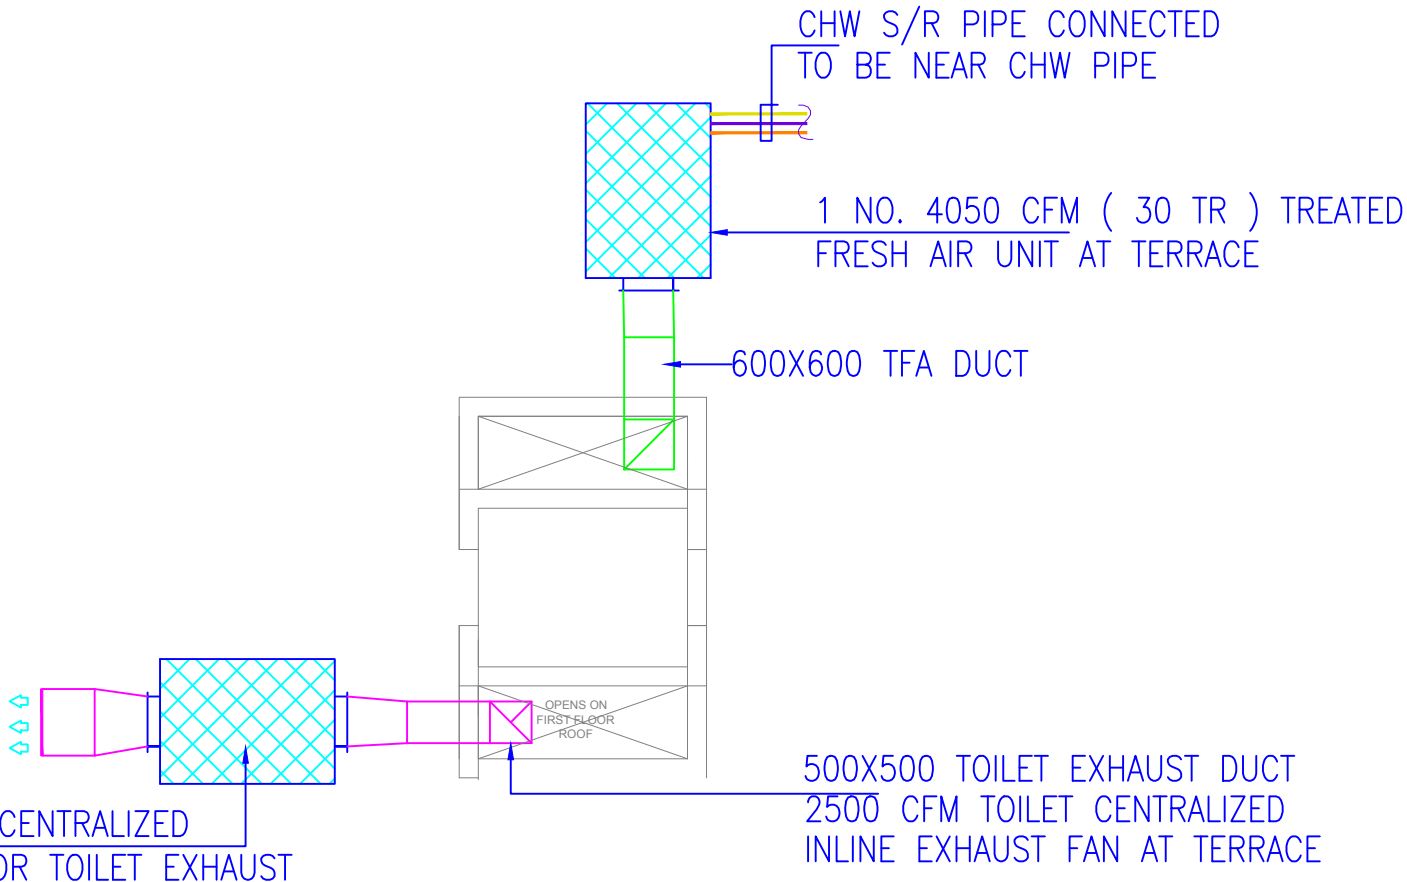

HOTEL CLARKS,
LUCKNOW

ARCHITECTS
NEERAV GUPTA
L-1, KRISHNA MARG, C- SCHEME,
JAIPUR (302001), RAJASTHAN.
PH.0141-2360825
E-Mail- architect_neeravgupta@yahoo.com

TERRACE FLOOR HVAC
LAYOUT

SCALE: N.T.S.

PROJECT NO-41
DRAWING NO: NG/HCL/HVAC/03
REVISION NO:
08.06.2018

SAN ENGINEERS & CONSULTANTS
G-2, 1055 CHITRAKOOT, NEAR PRATAAP STADIUM,
VAISHALI NAGAR, JAIPUR
+91-141-402831
E mail: sanesp@gmail.com