


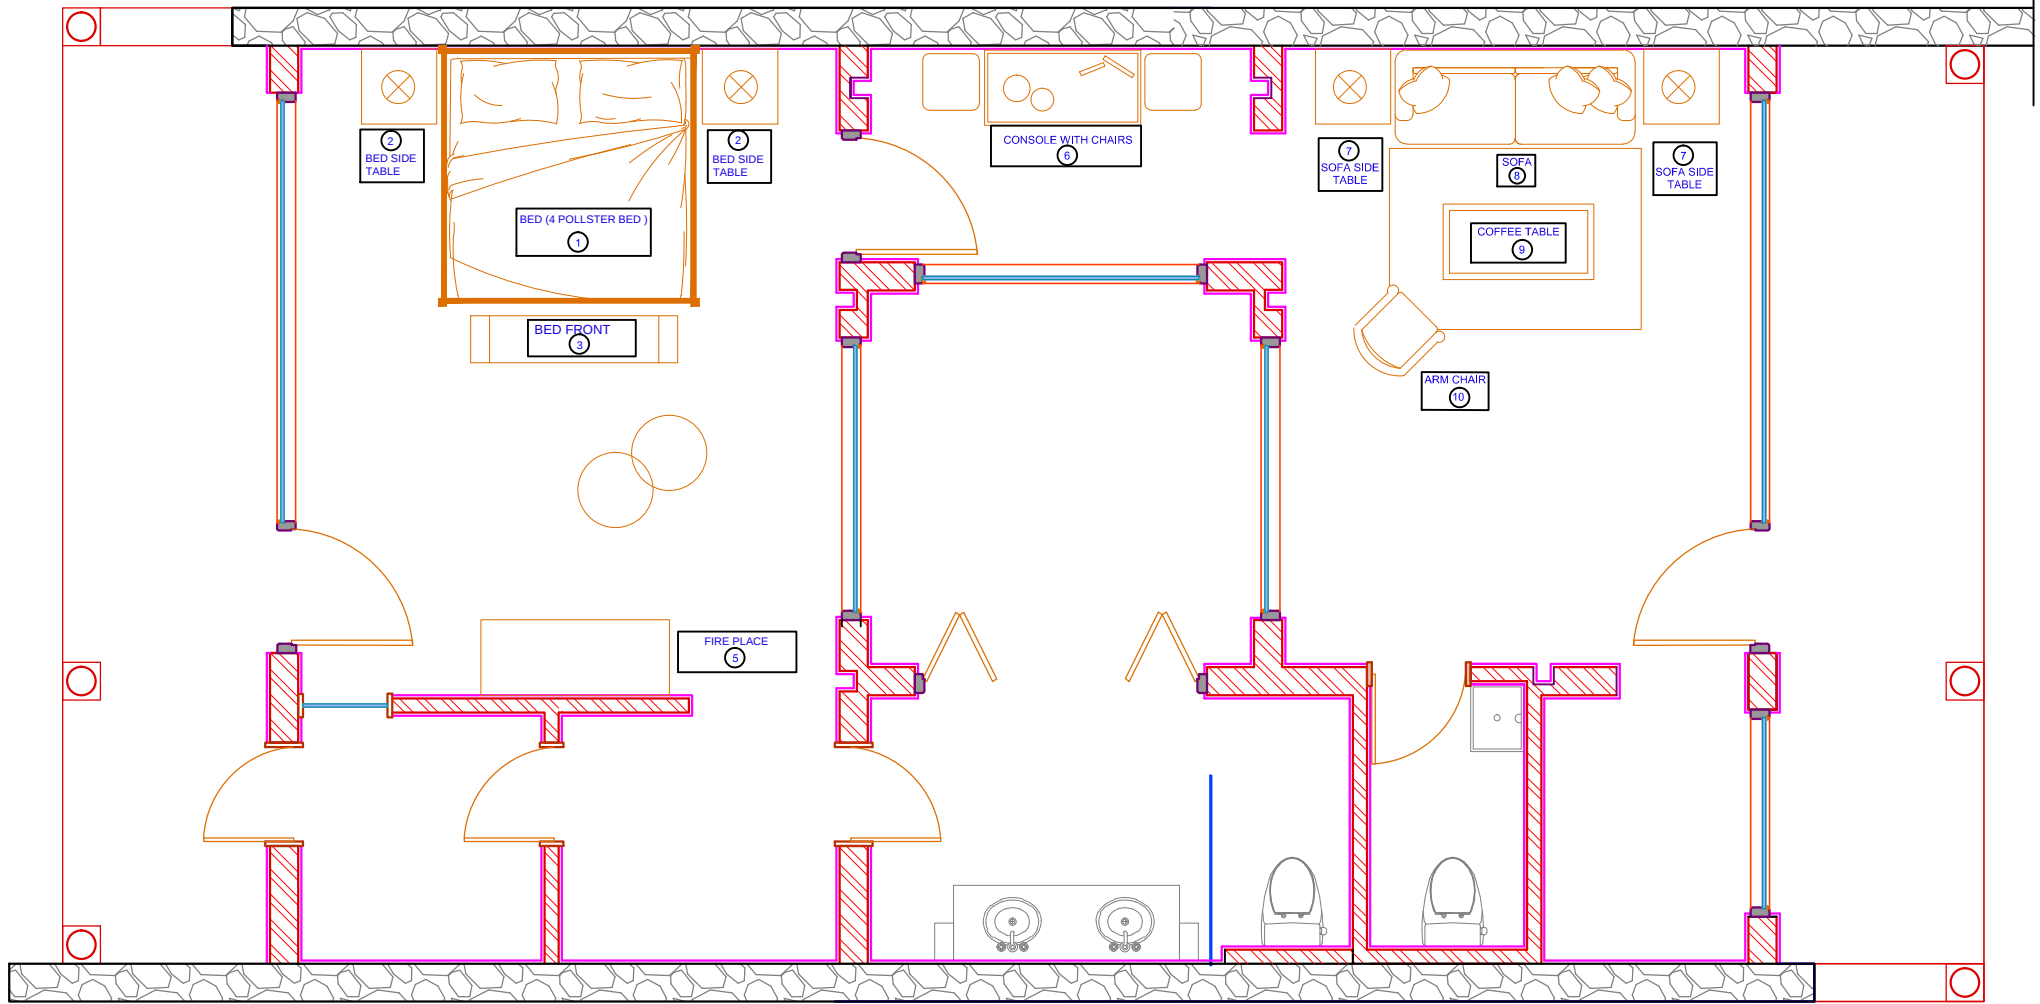

ARCHITECT: NEERAV GUPTA CA/200944766 L-1, KRISHNA MARG, C-SCHEME, JAIPUR 302015, RAJASTHAN (INDIA) 248808 E-Mail: architect_neeravgupta@yahoo.com		
PROJECT: CLARKS FARM HOUSE		
DRAWING TITLE: FURNITURE		
DRAWN BY: DEEPIKA	SCALE: N.T.S	DATE: 24-05-2019
CHECKED BY: NEERAV GUPTA	DRAWING NO.:	
NOTES: THIS CONTRACT AND AGREEMENT OF THIS DESIGN AND DRAWINGS ISSUED TO ANY OTHER CLARITY, IT MUST NOT BE COPIED OR REPRODUCED OR USED FOR ANY OTHER PURPOSE WITHOUT THE WRITTEN PERMISSION OF THE ARCHITECT. THE ARCHITECT SHALL BE RESPONSIBLE.		