


CONCEPTUAL LAYOUTS FOR GIR RESORT, GUJARAT

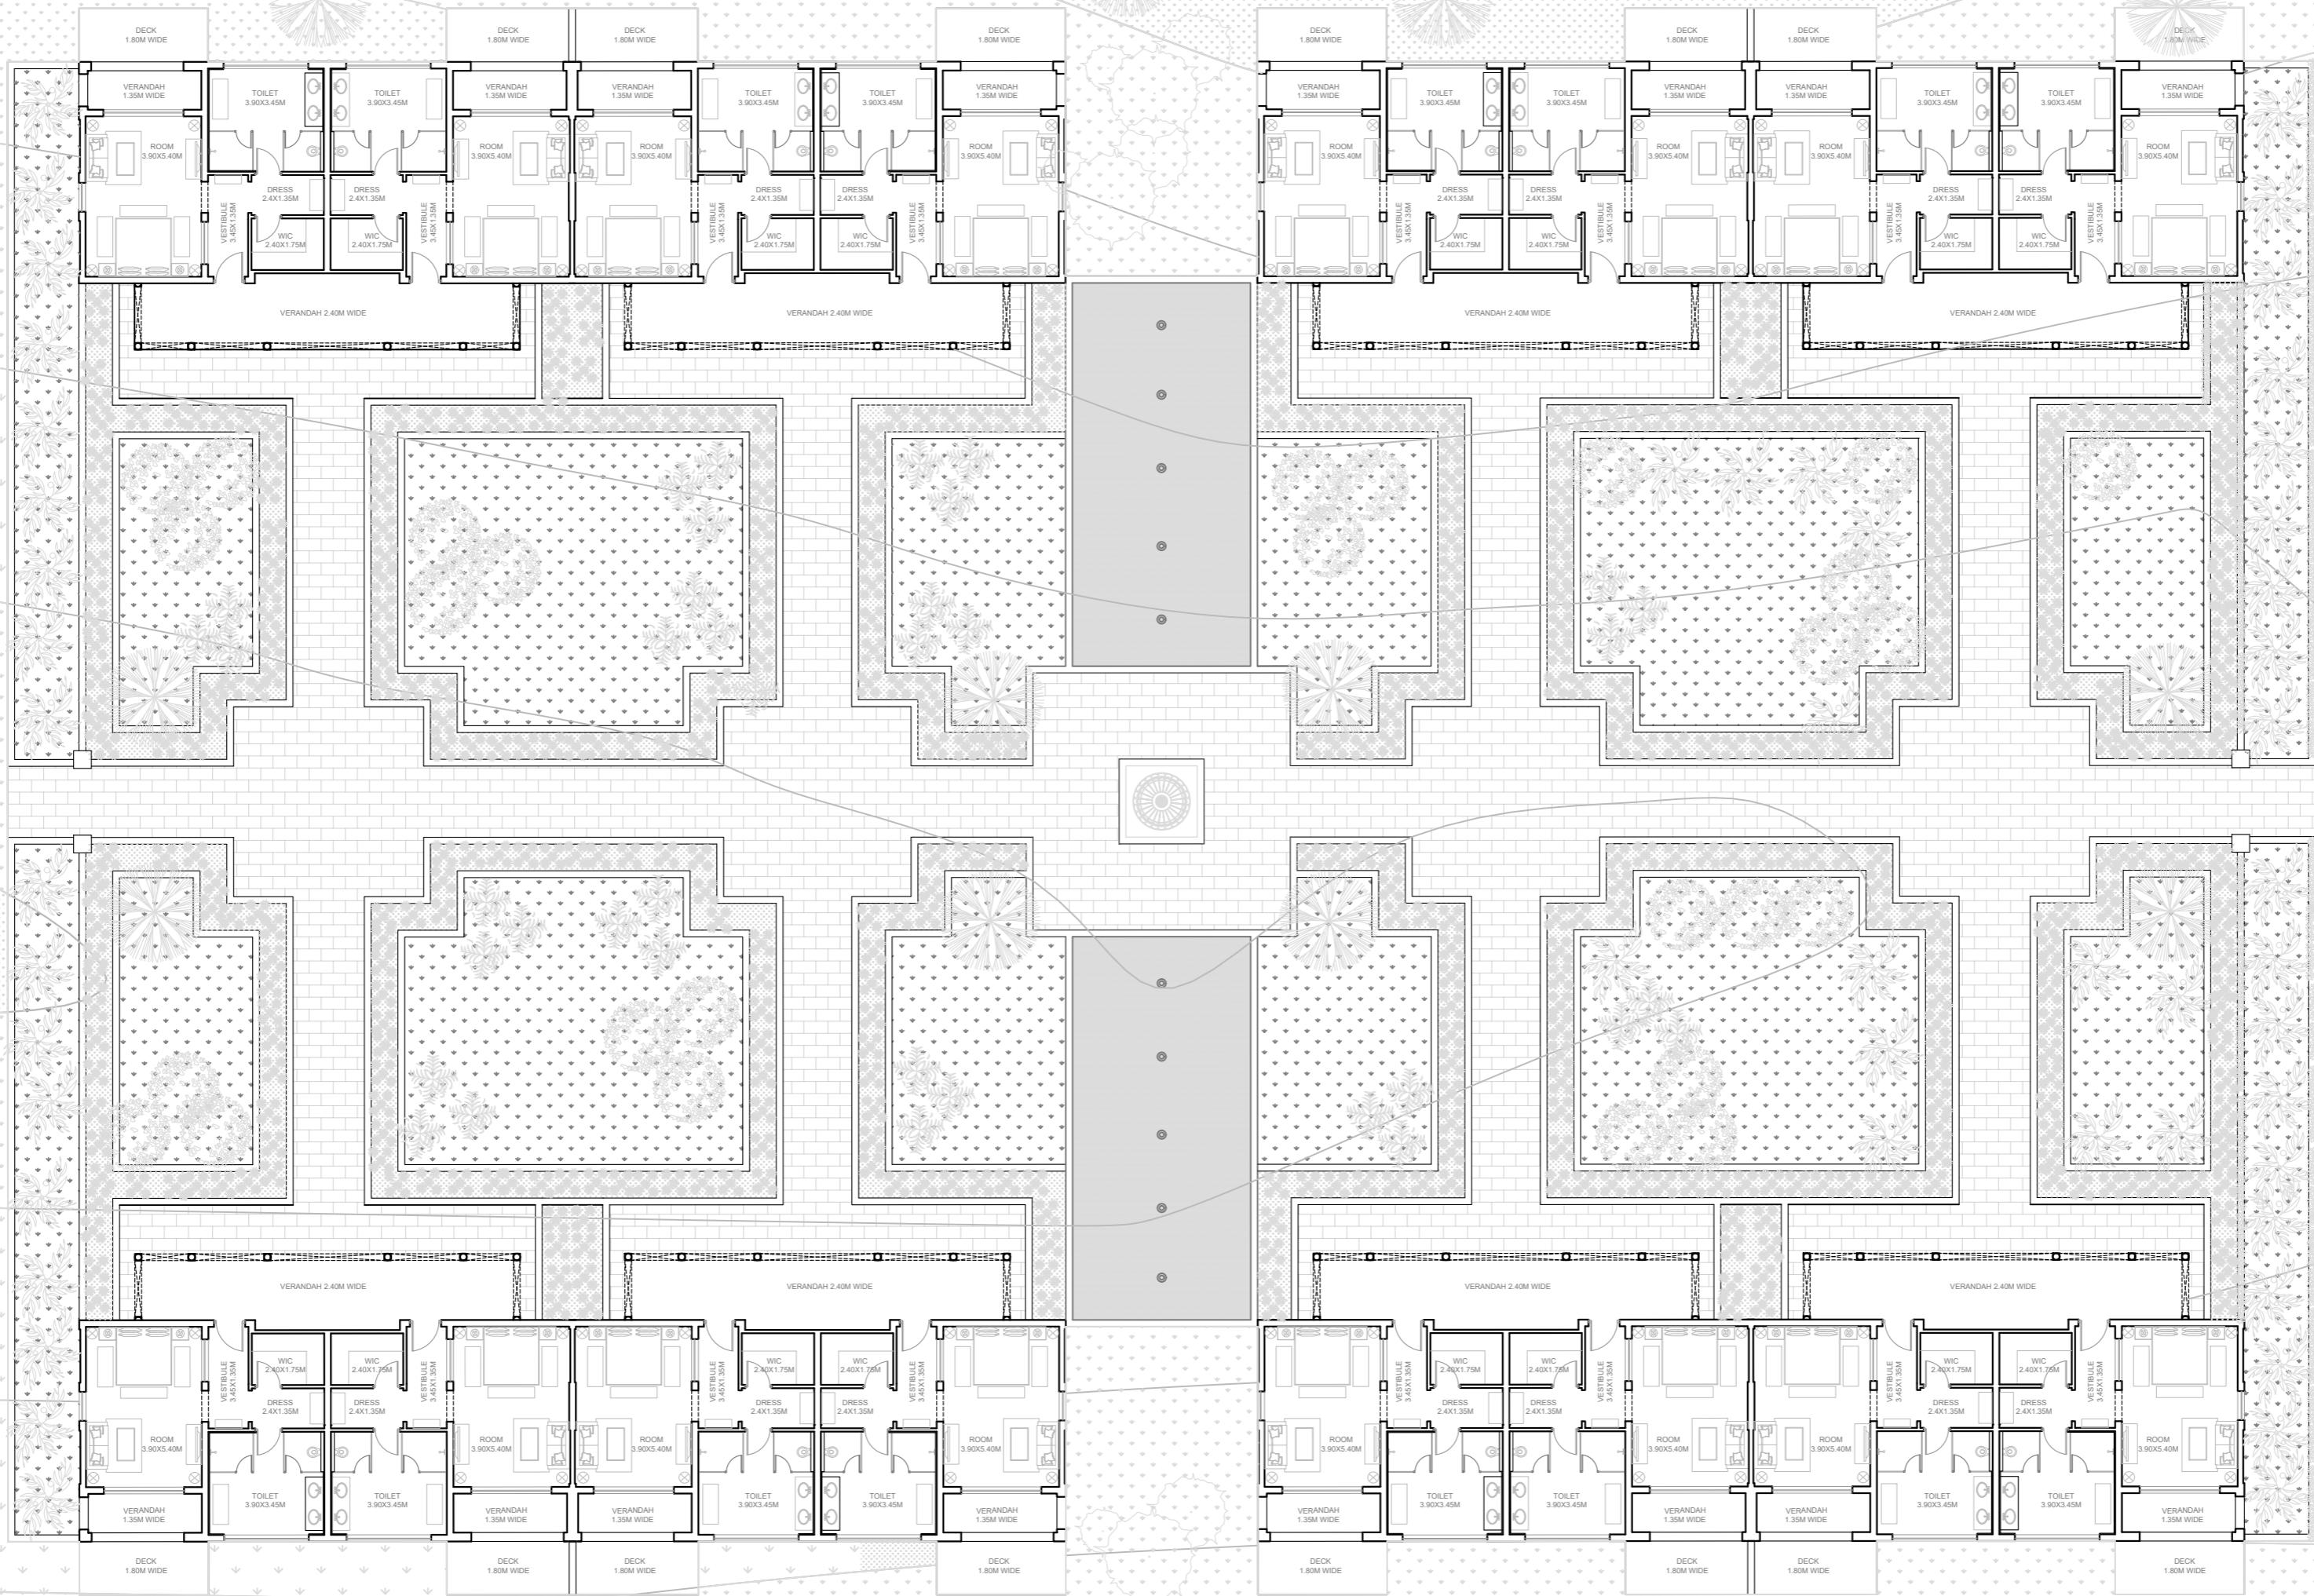

AREA CHART				
SNO.	ZONE	AREA _(SQM)	NOS.	TOATAL AREA _(SQM)
BUILT UP AREA _(SQM)				
1.	ROOMS CLUSTER (02 ROOMS)	153.00	08	1224.00
CARPET AREA PER ROOM _(SQM) (TOTAL ROOMS- 16 NOS.)				
SNO.	ZONE	AREA _(SQM)		
1.	BEDROOM	26.50		
2.	VERANDAH	5.00		
3.	DRESS & WIC	7.80		
4.	TOILET	13.50		

NOTES :

INFERENCES :

NOTES:
* PLEASE DO NOT SCALE ANY DRAWING. ONLY WRITTEN DIMENSIONS ARE TO BE FOLLOWED.
* THE COPYRIGHT AND PROPERTY OF THIS DESIGN AND DRAWING BELONGS TO RAVI KUMAR GUPTA. IT MUST NOT BE COPIED OR REPRODUCED IN ANY MANNER WITHOUT THEIR WRITTEN CONSENT. A LEGAL ACTION AS PER LAW MAY BE INITIATED AGAINST THE OFFENDER.
* ALL SETTINGS OUT COLUMNS, WALLS, DIMENSION AND LEVELS SHALL BE READ IN CONDUCTION WITH STRUCTURAL AND MBE DRAWINGS.
* FOR ALL OPENINGS, CUTOUTS, GROUPS, SLUMPS, PITS, PLEASE REFER CONSULTANTS DRAWINGS TO BE CONFIRMED BY ARCHITECTS/ ENGINEER INCHARGE

PROJECT:

RESORT AT JUNAGADH
GUJARAT,INDIA

ARCHITECT:
RAVI KUMAR GUPTA
CA/83/7739
L-1, KRISHNA MARG, C- SCHEME,
JAIPUR (302001), RAJASTHAN.
PH.0141-2360825 E-Mail-ravigupta_15@yahoo.com

DRAWING TITTLE:
GUEST VILLAS

DRAWN BY: RISHABH	SCALE: 1:200	DATE: 11/11/2020
CHECKED BY: RAVI K. GUPTA	NORTH: 	DRAWING NO.: GC-A9