


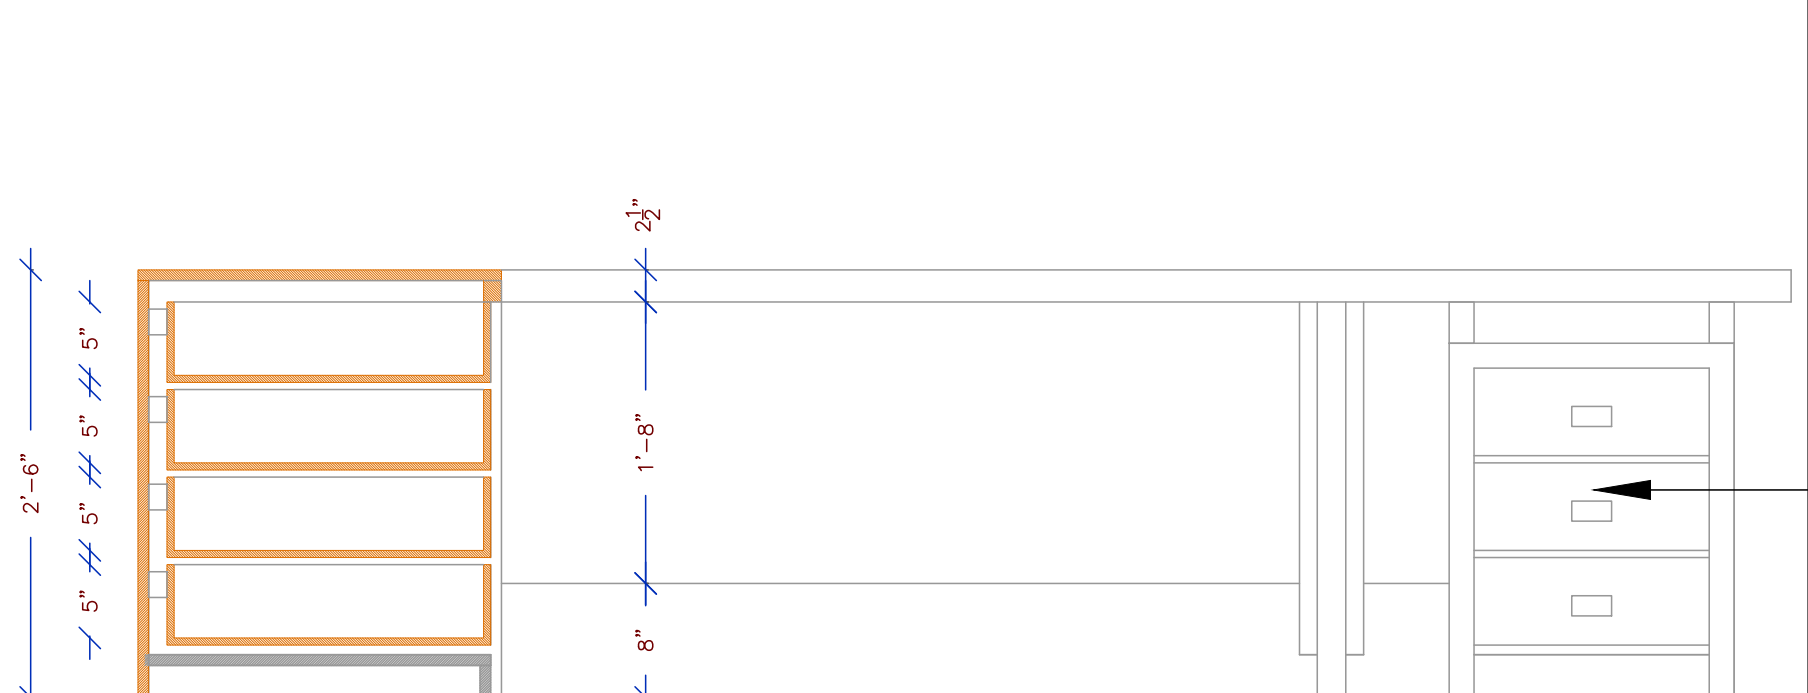


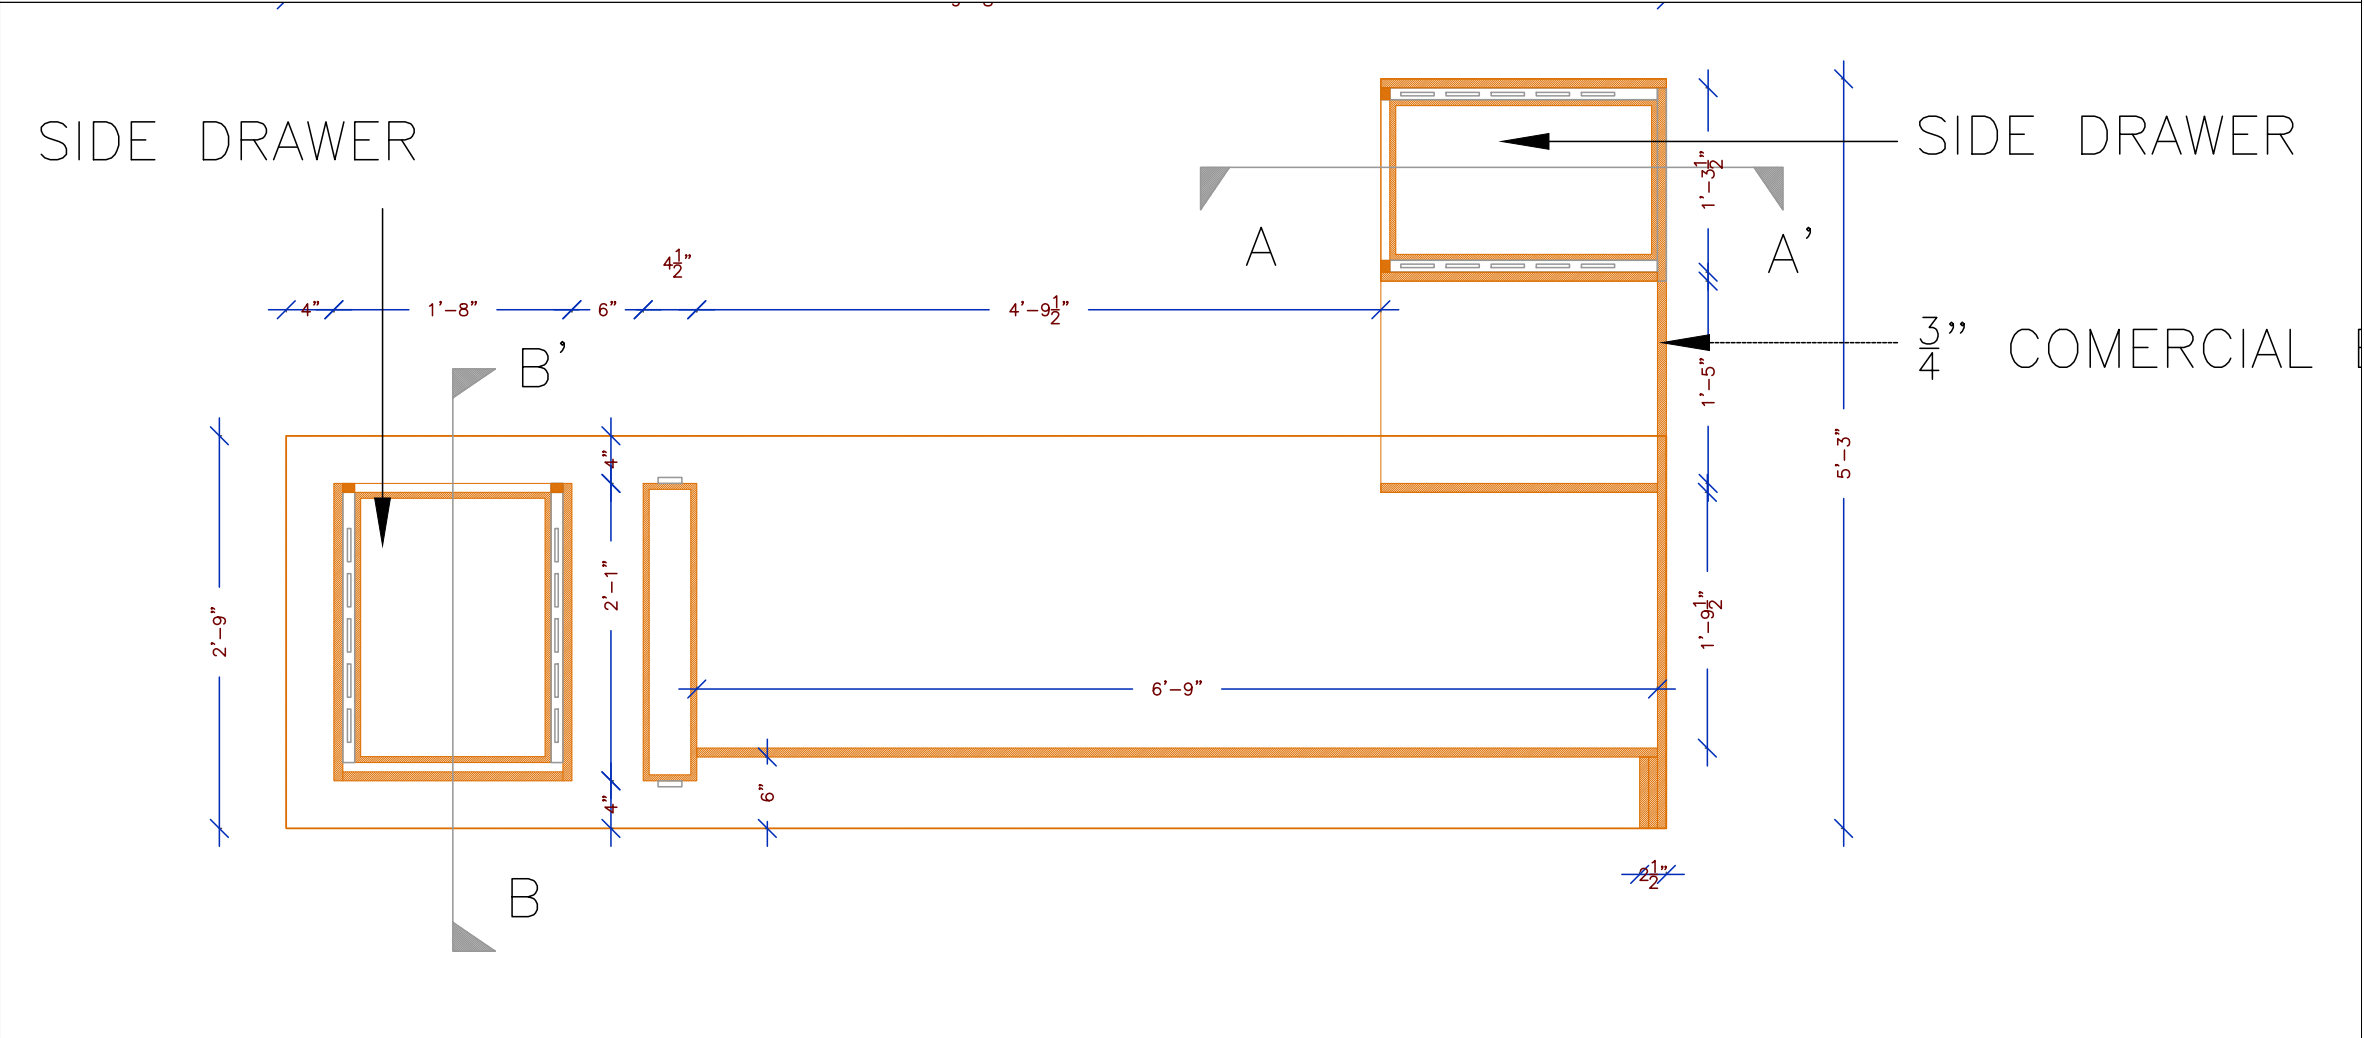

SECTION A-A'

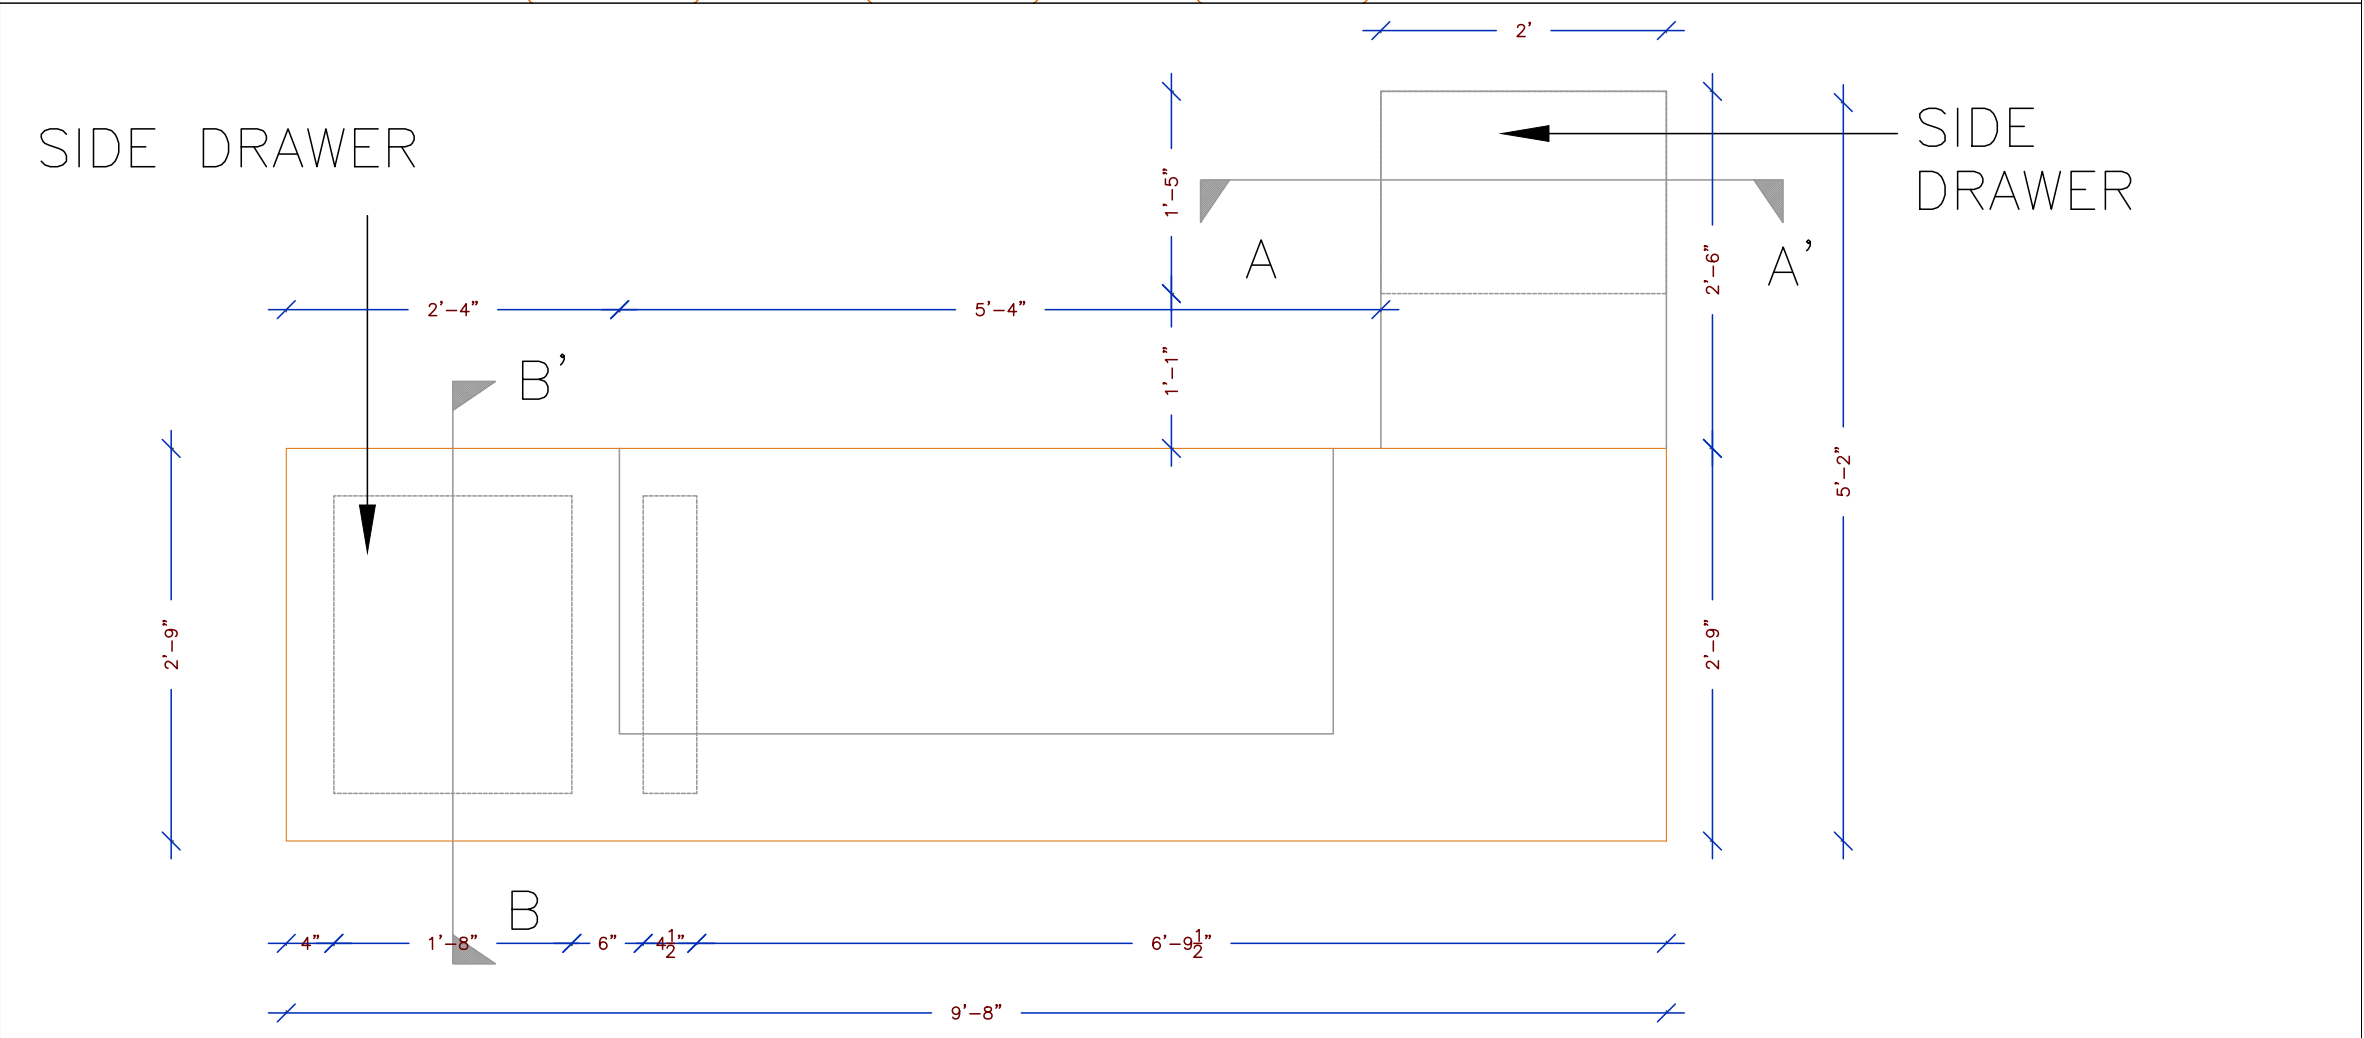

SECTION B-B'

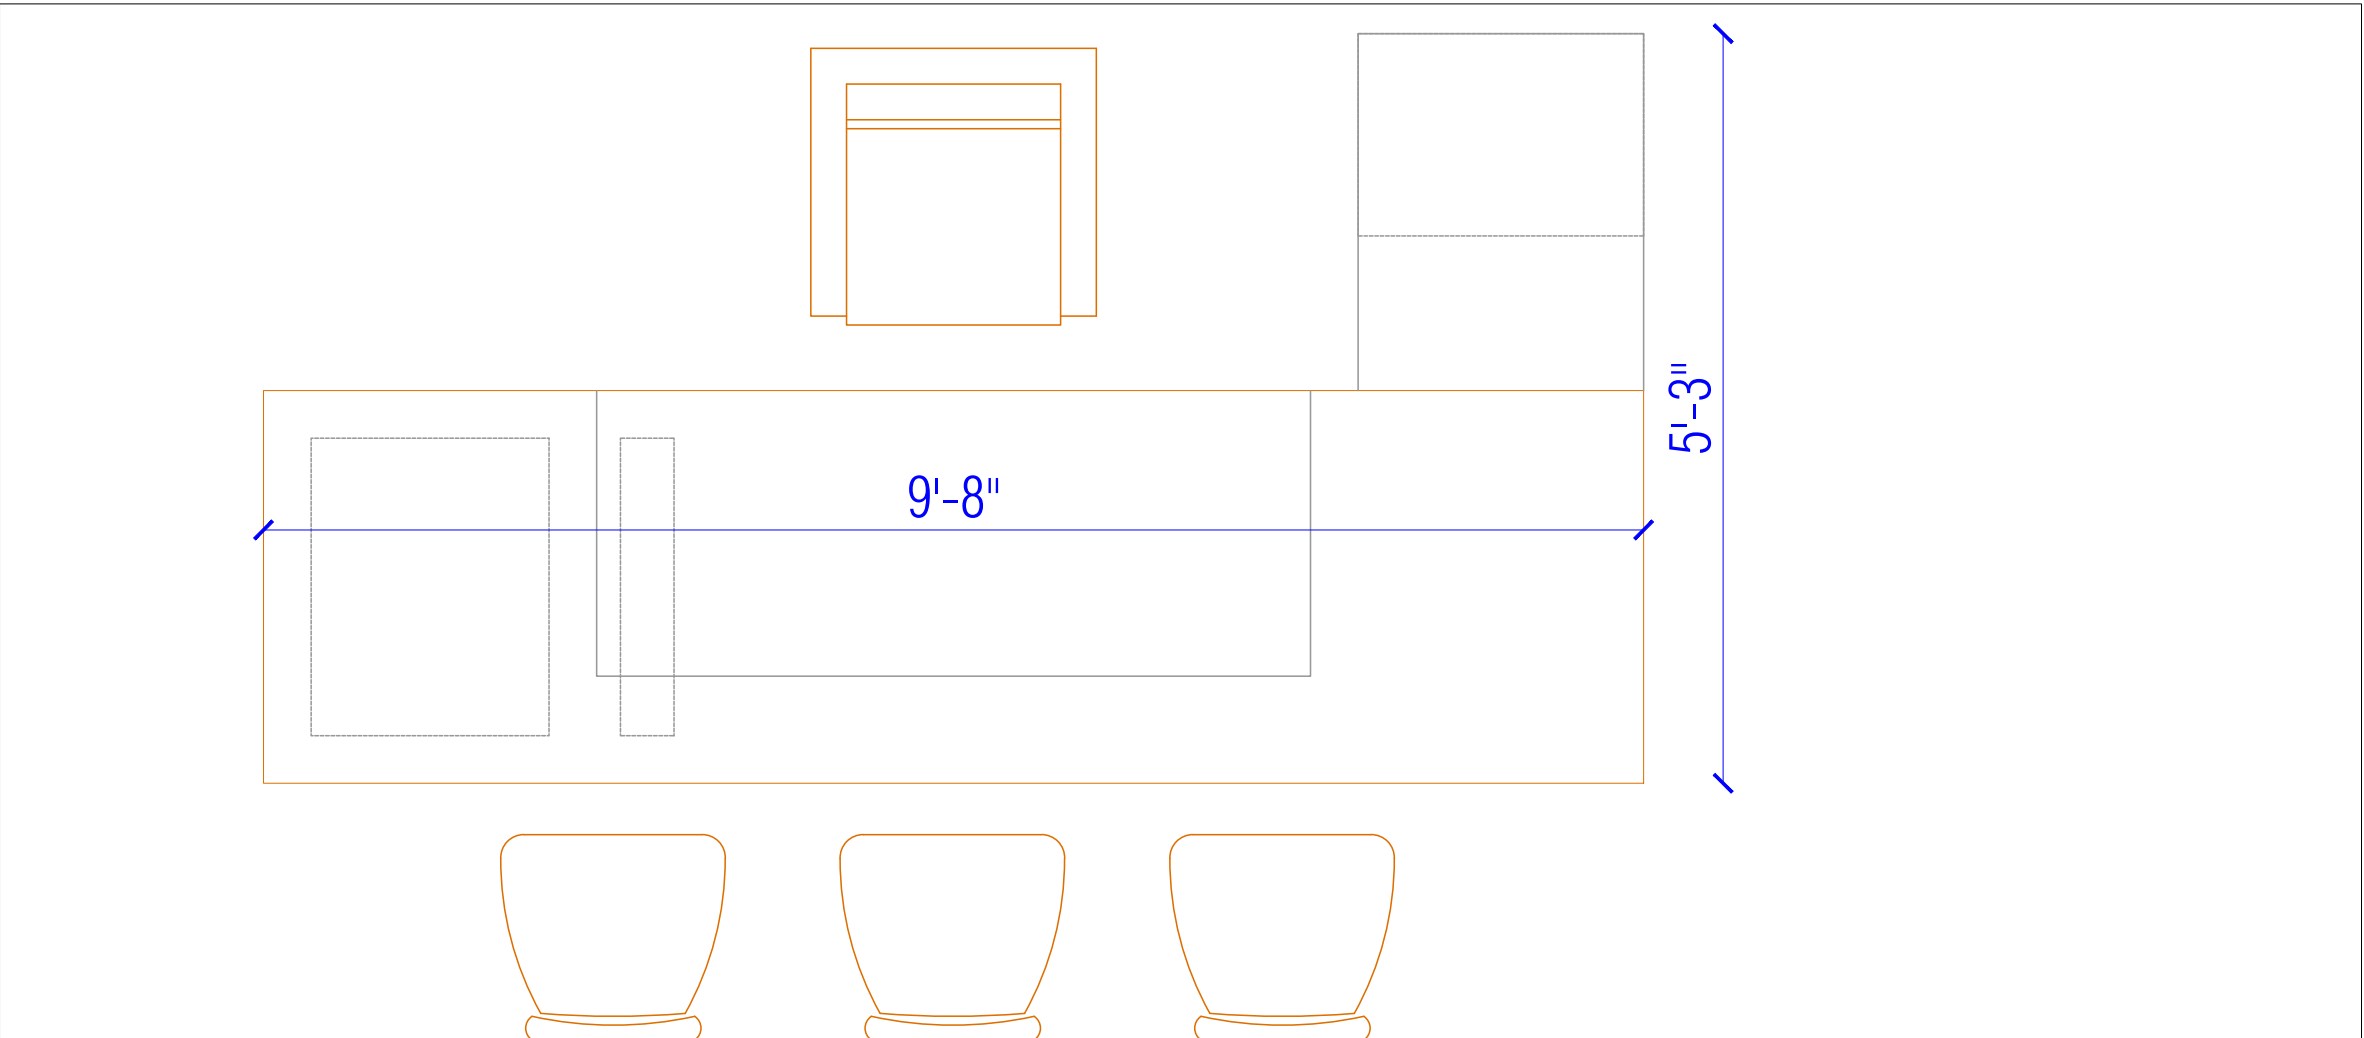

ELEVATION FRONT

ADVANCE COPY

ARCHITECT: NEERAV GUPTA L-1, KRISHNA MARG, C-SCHEME, JAIPUR (302001), RAJASTHAN. PH.0141-236825 E-Mail-architect_neeravgupta@yahoo.com		
PROJECT: CLARKS		
DRAWING TITLE: DETAIL		
DRAWN BY: RAHUL	SCALE: N.T.S.	DATE: 06-10-2018
CHECKED BY: NEERAV GUPTA	NORTH :- ACC 7	
NOTES: THE COPYRIGHT AND PROPERTY OF THIS DESIGN AND DRAWING BELONGS TO NEERAV GUPTA . IT MUST NOT BE COPIED OR REPRODUCED IN ANY MANNER WITHOUT THEIR WRITTEN CONSENT. A LEGAL ACTION AS PER LAW MAY BE INITIATED AGAINST THE OFFENDER.		