

DRAWING TITLE:

WATCH TOWER
(ELEVATIONS)

NOTES:

* PLEASE DO NOT SCALE ANY DRAWING, ONLY WRITTEN DIMENSIONS ARE TO BE FOLLOWED.
* THE COPYRIGHT AND PROPERTY OF THIS DESIGN AND DRAWING BELONGS TO
RAVI KUMAR GUPTA. IT MUST NOT BE COPIED OR REPRODUCED IN ANY MANNER WITHOUT THEIR
WRITTEN CONSENT. A LEGAL ACTION AS PER LAW MAY BE INITIATED AGAINST THE OFFENDER.
* ALL SETTINGS OUT COLUMNS, WALLS, DIMENSION AND LEVELS SHALL BE READ IN CONDUCTION
* WITH STRUCTURAL AND MKE DRAWINGS
* FOR ALL OPENINGS, CUTOUTS, DROPS, Sumps, FITS, PLEASE REFER CONSULTANTS
DRAWINGS TO BE CONFIRMED BY ARCHITECTS/ ENGINEER INCHARGE
* ALL DIMENSIONS ARE IN M OR SPECIFIED OTHERWISE

KEY PLAN

REVISION

S.NO.	REVISION NO.	DATE

PROJECT:

RESORT AT JUNAGADH
GUJARAT,INDIA

ARCHITECT:


RAVI KUMAR GUPTA
CA/83/7739
L-1, KRISHNA MARG, C- SCHEME,
JAIPUR (302001), RAJASTHAN.
PH.0141-2360825 E-Mail-ravigupta_15@yahoo.com

STRUCTURE :


M.E.P CONSULTANT :

LANDSCAPE


DRAWN BY: RISHABH	SCALE: NTS	DATE: 22/01/2021
CHECKED BY: RAVI K. GUPTA	NORTH :	

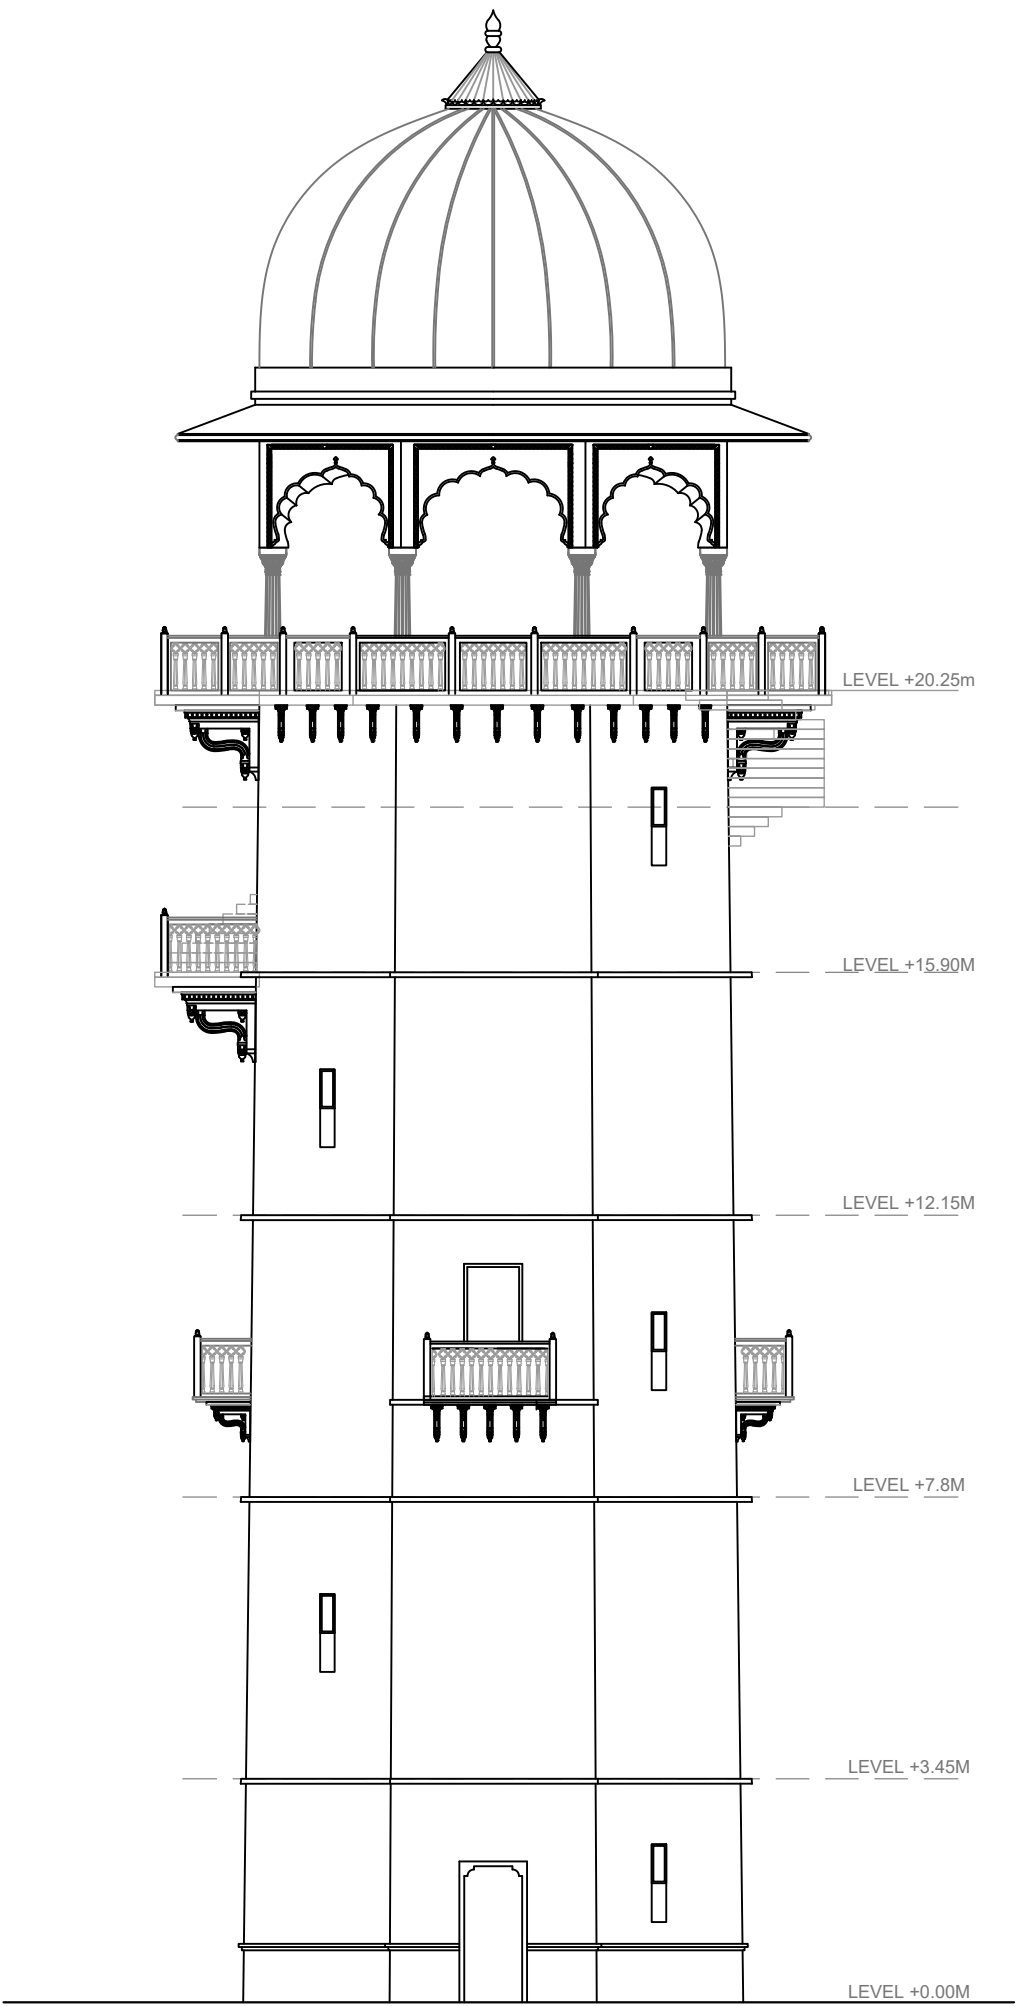

ELEVATION E1

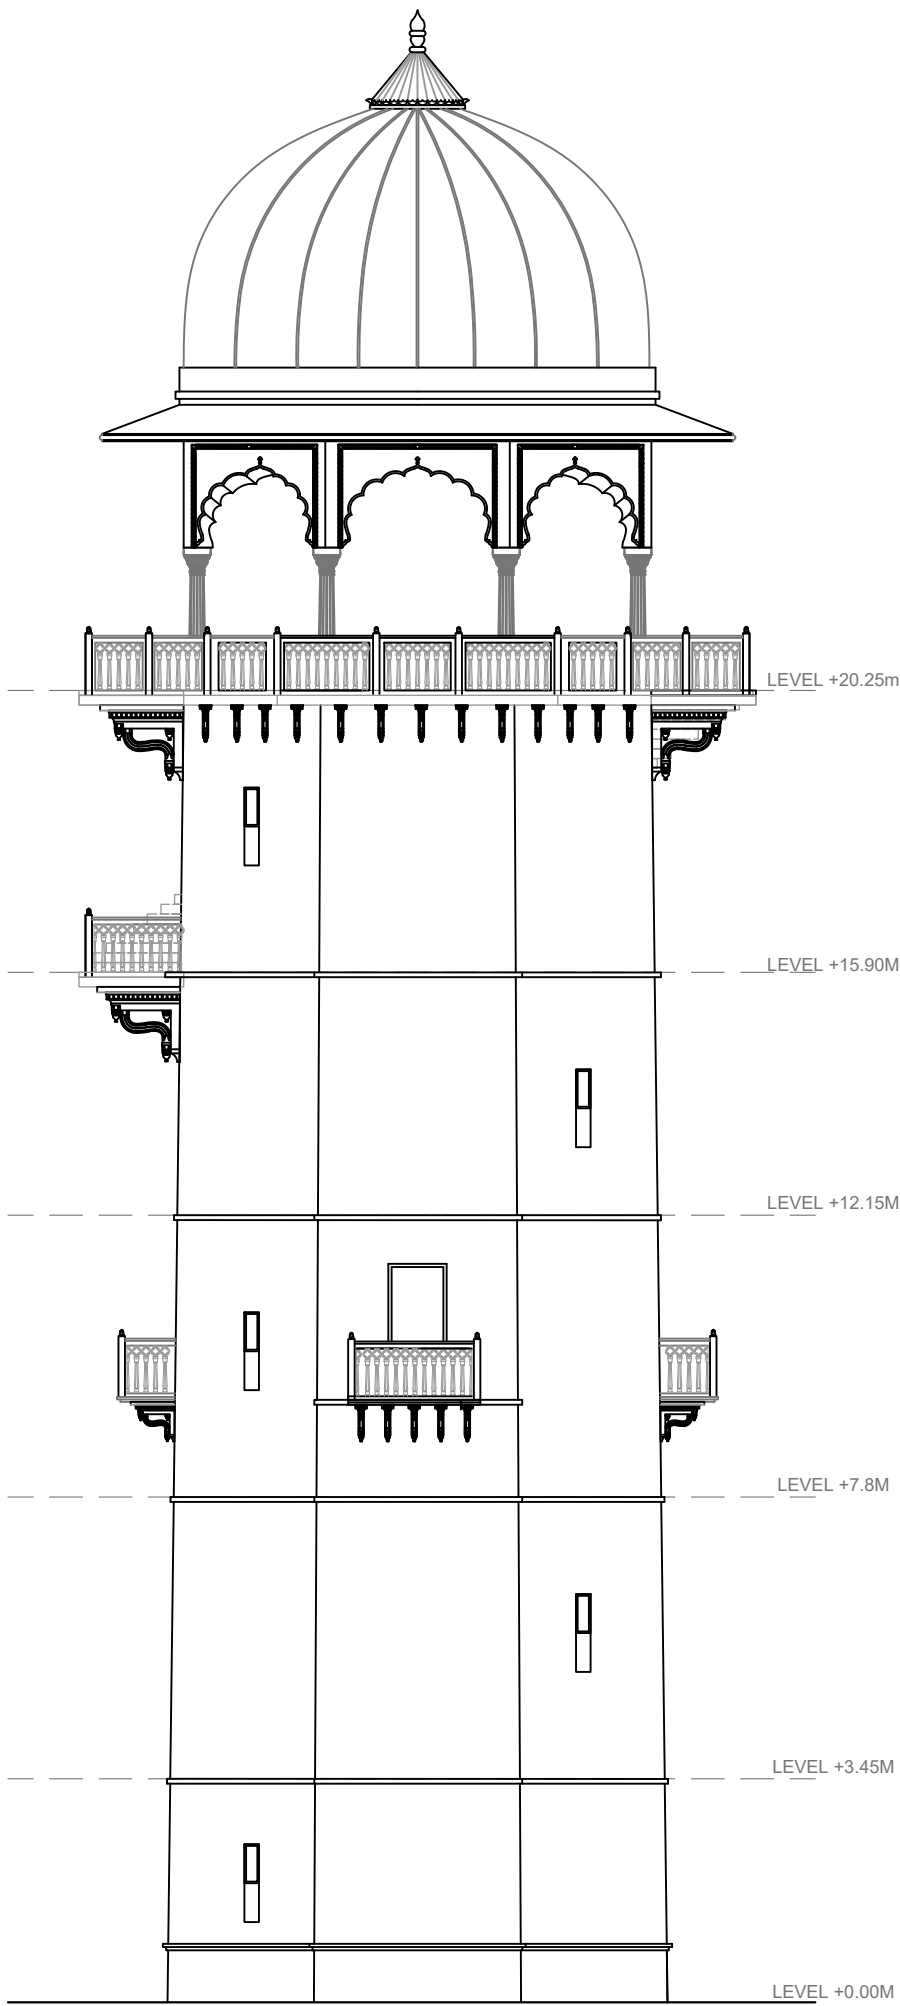

ELEVATION E2

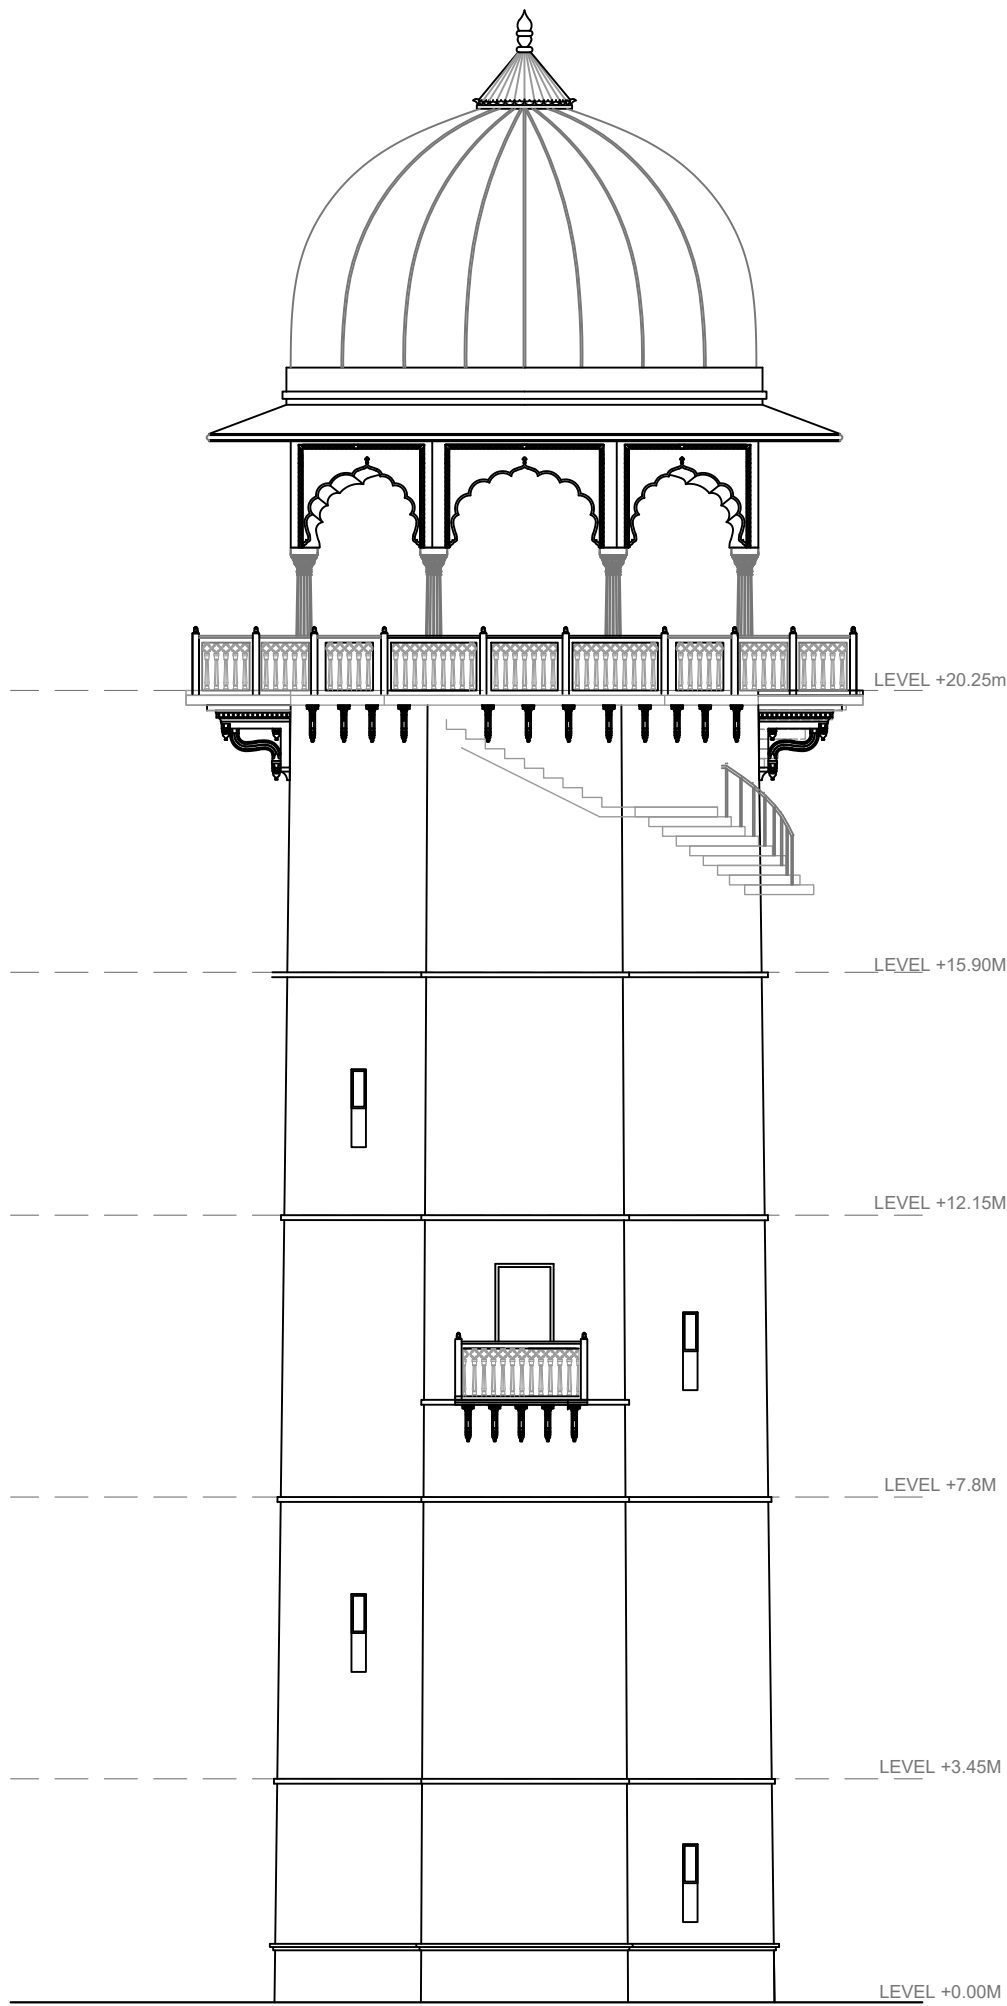

ELEVATION E3