




**ADVANCE
COPY**

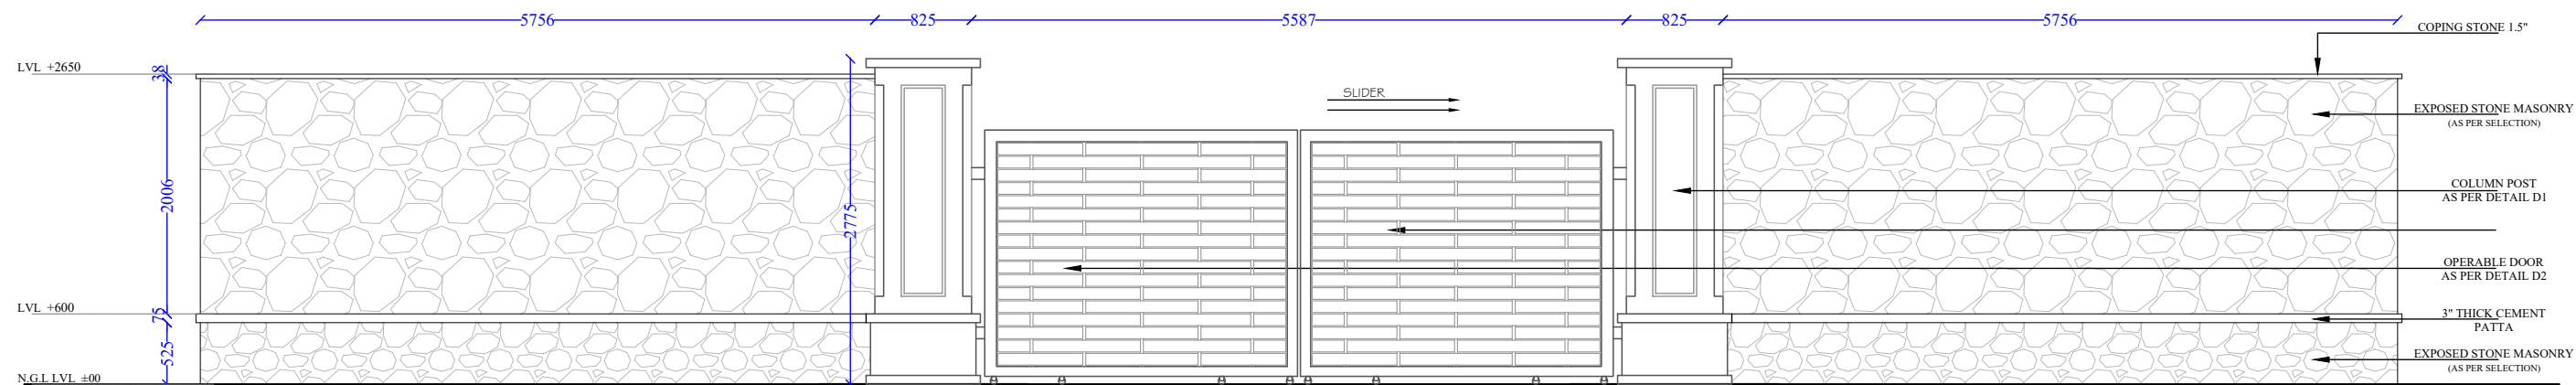

ELEVATION

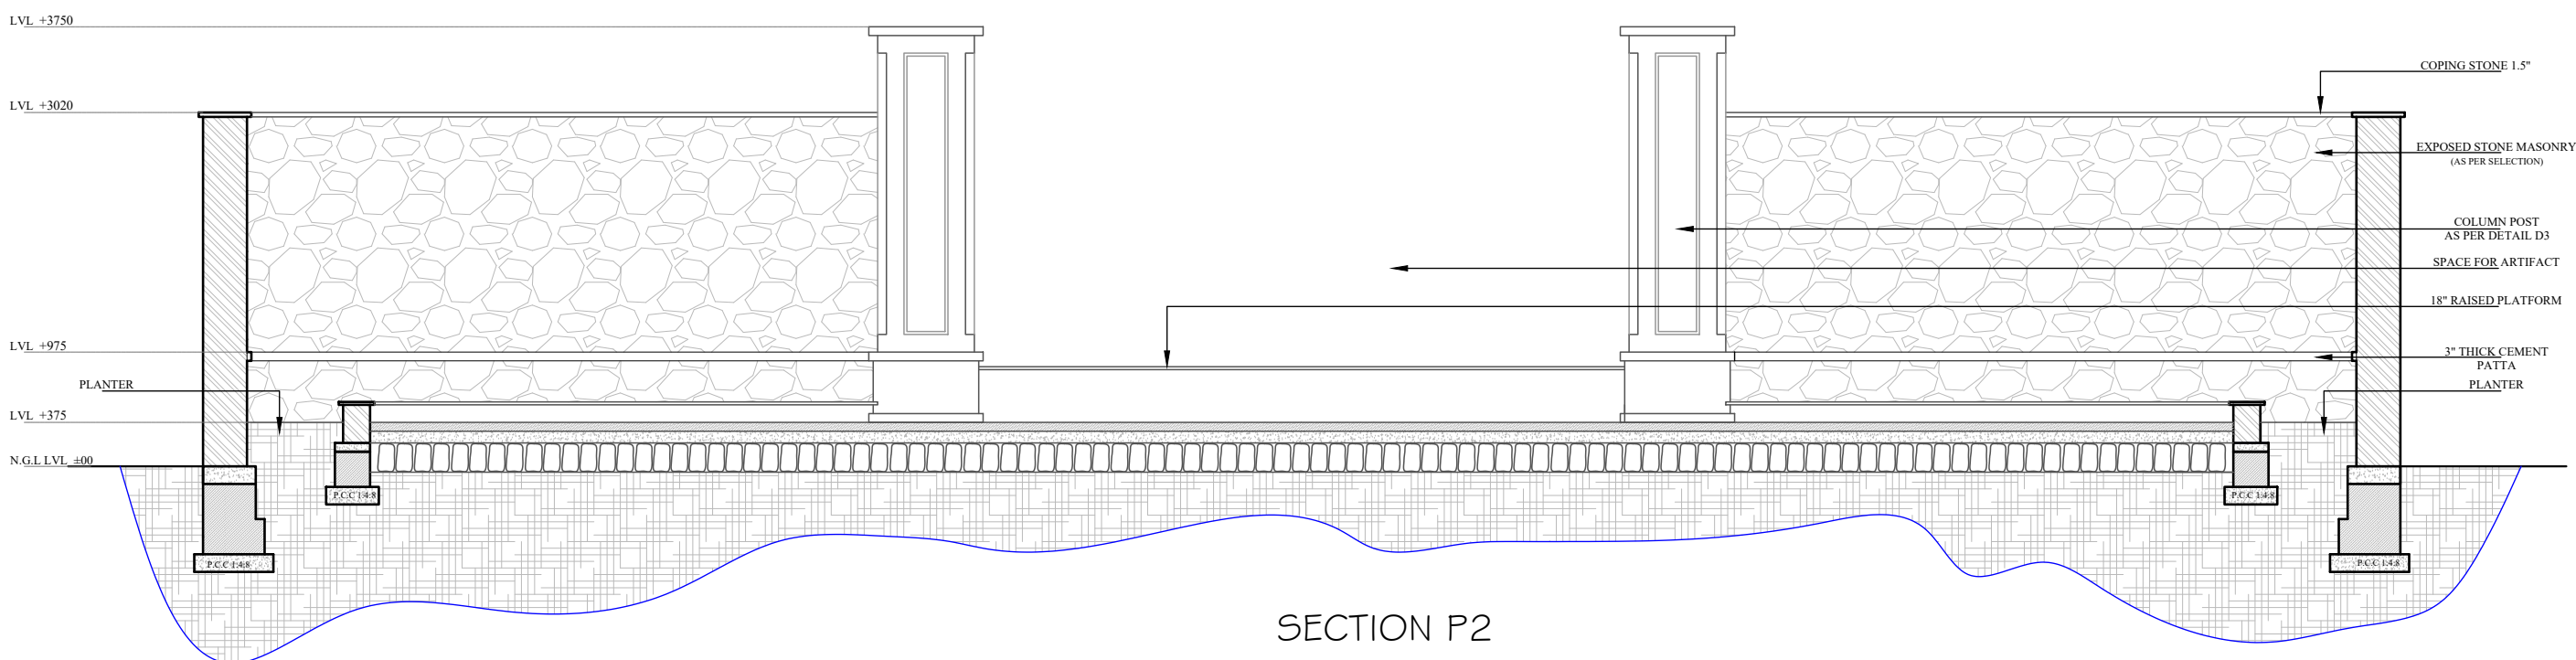

SECTION P2

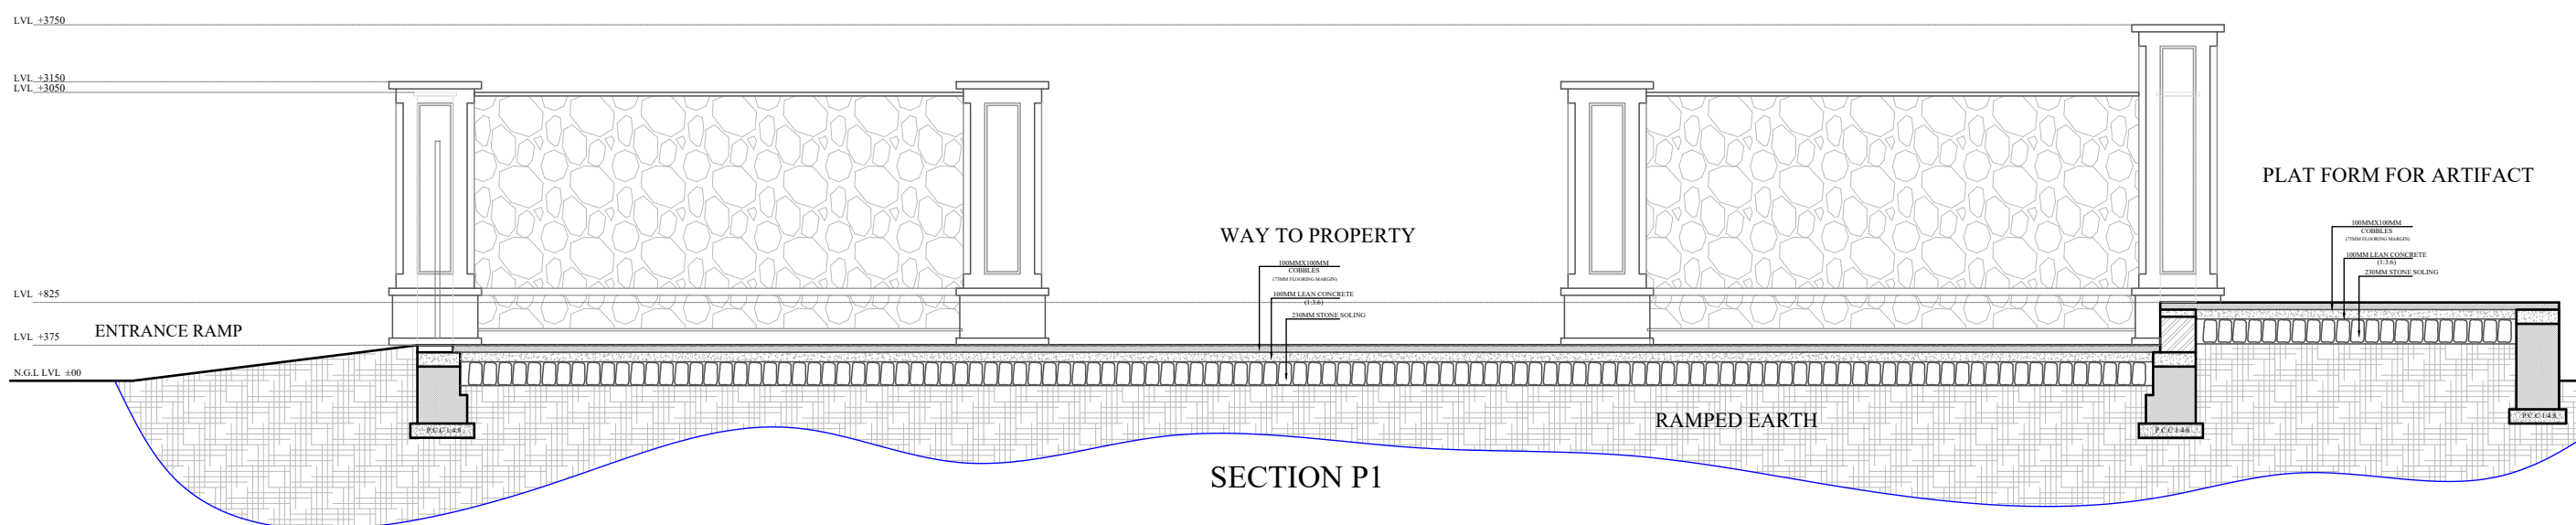

SECTION P1

ARCHITECT:
NEERAV GUPTA
L-1, KRISHNA MARG, C- SCHEME,
JAIPUR (302001), RAJASTHAN.
PH.0141-2360825
E-Mail-architect_neeravgupta@yahoo.com

PROJECT:

BHARATPUR

DRAWING TITLE:

**ENTRANCE COURTYARD
SECTIONS AND ELEVATION**

DRAWN BY: RISHABH	SCALE:	DATE: 07-09-2020
CHECKED BY: RAVI K. GUPTA	NORTH:	DRAWING NO.:

NOTES:
THE COPYRIGHT AND PROPERTY OF THIS DESIGN AND DRAWING BELONGS TO **RAVI KUMAR GUPTA**. IT MUST NOT BE COPIED OR REPRODUCED IN ANY MANNER WITHOUT THEIR WRITTEN CONSENT. A LEGAL ACTION AS PER LAW MAY BE INITIATED AGAINST THE OFFENDER.

OWNER:

ARCHITECT: