


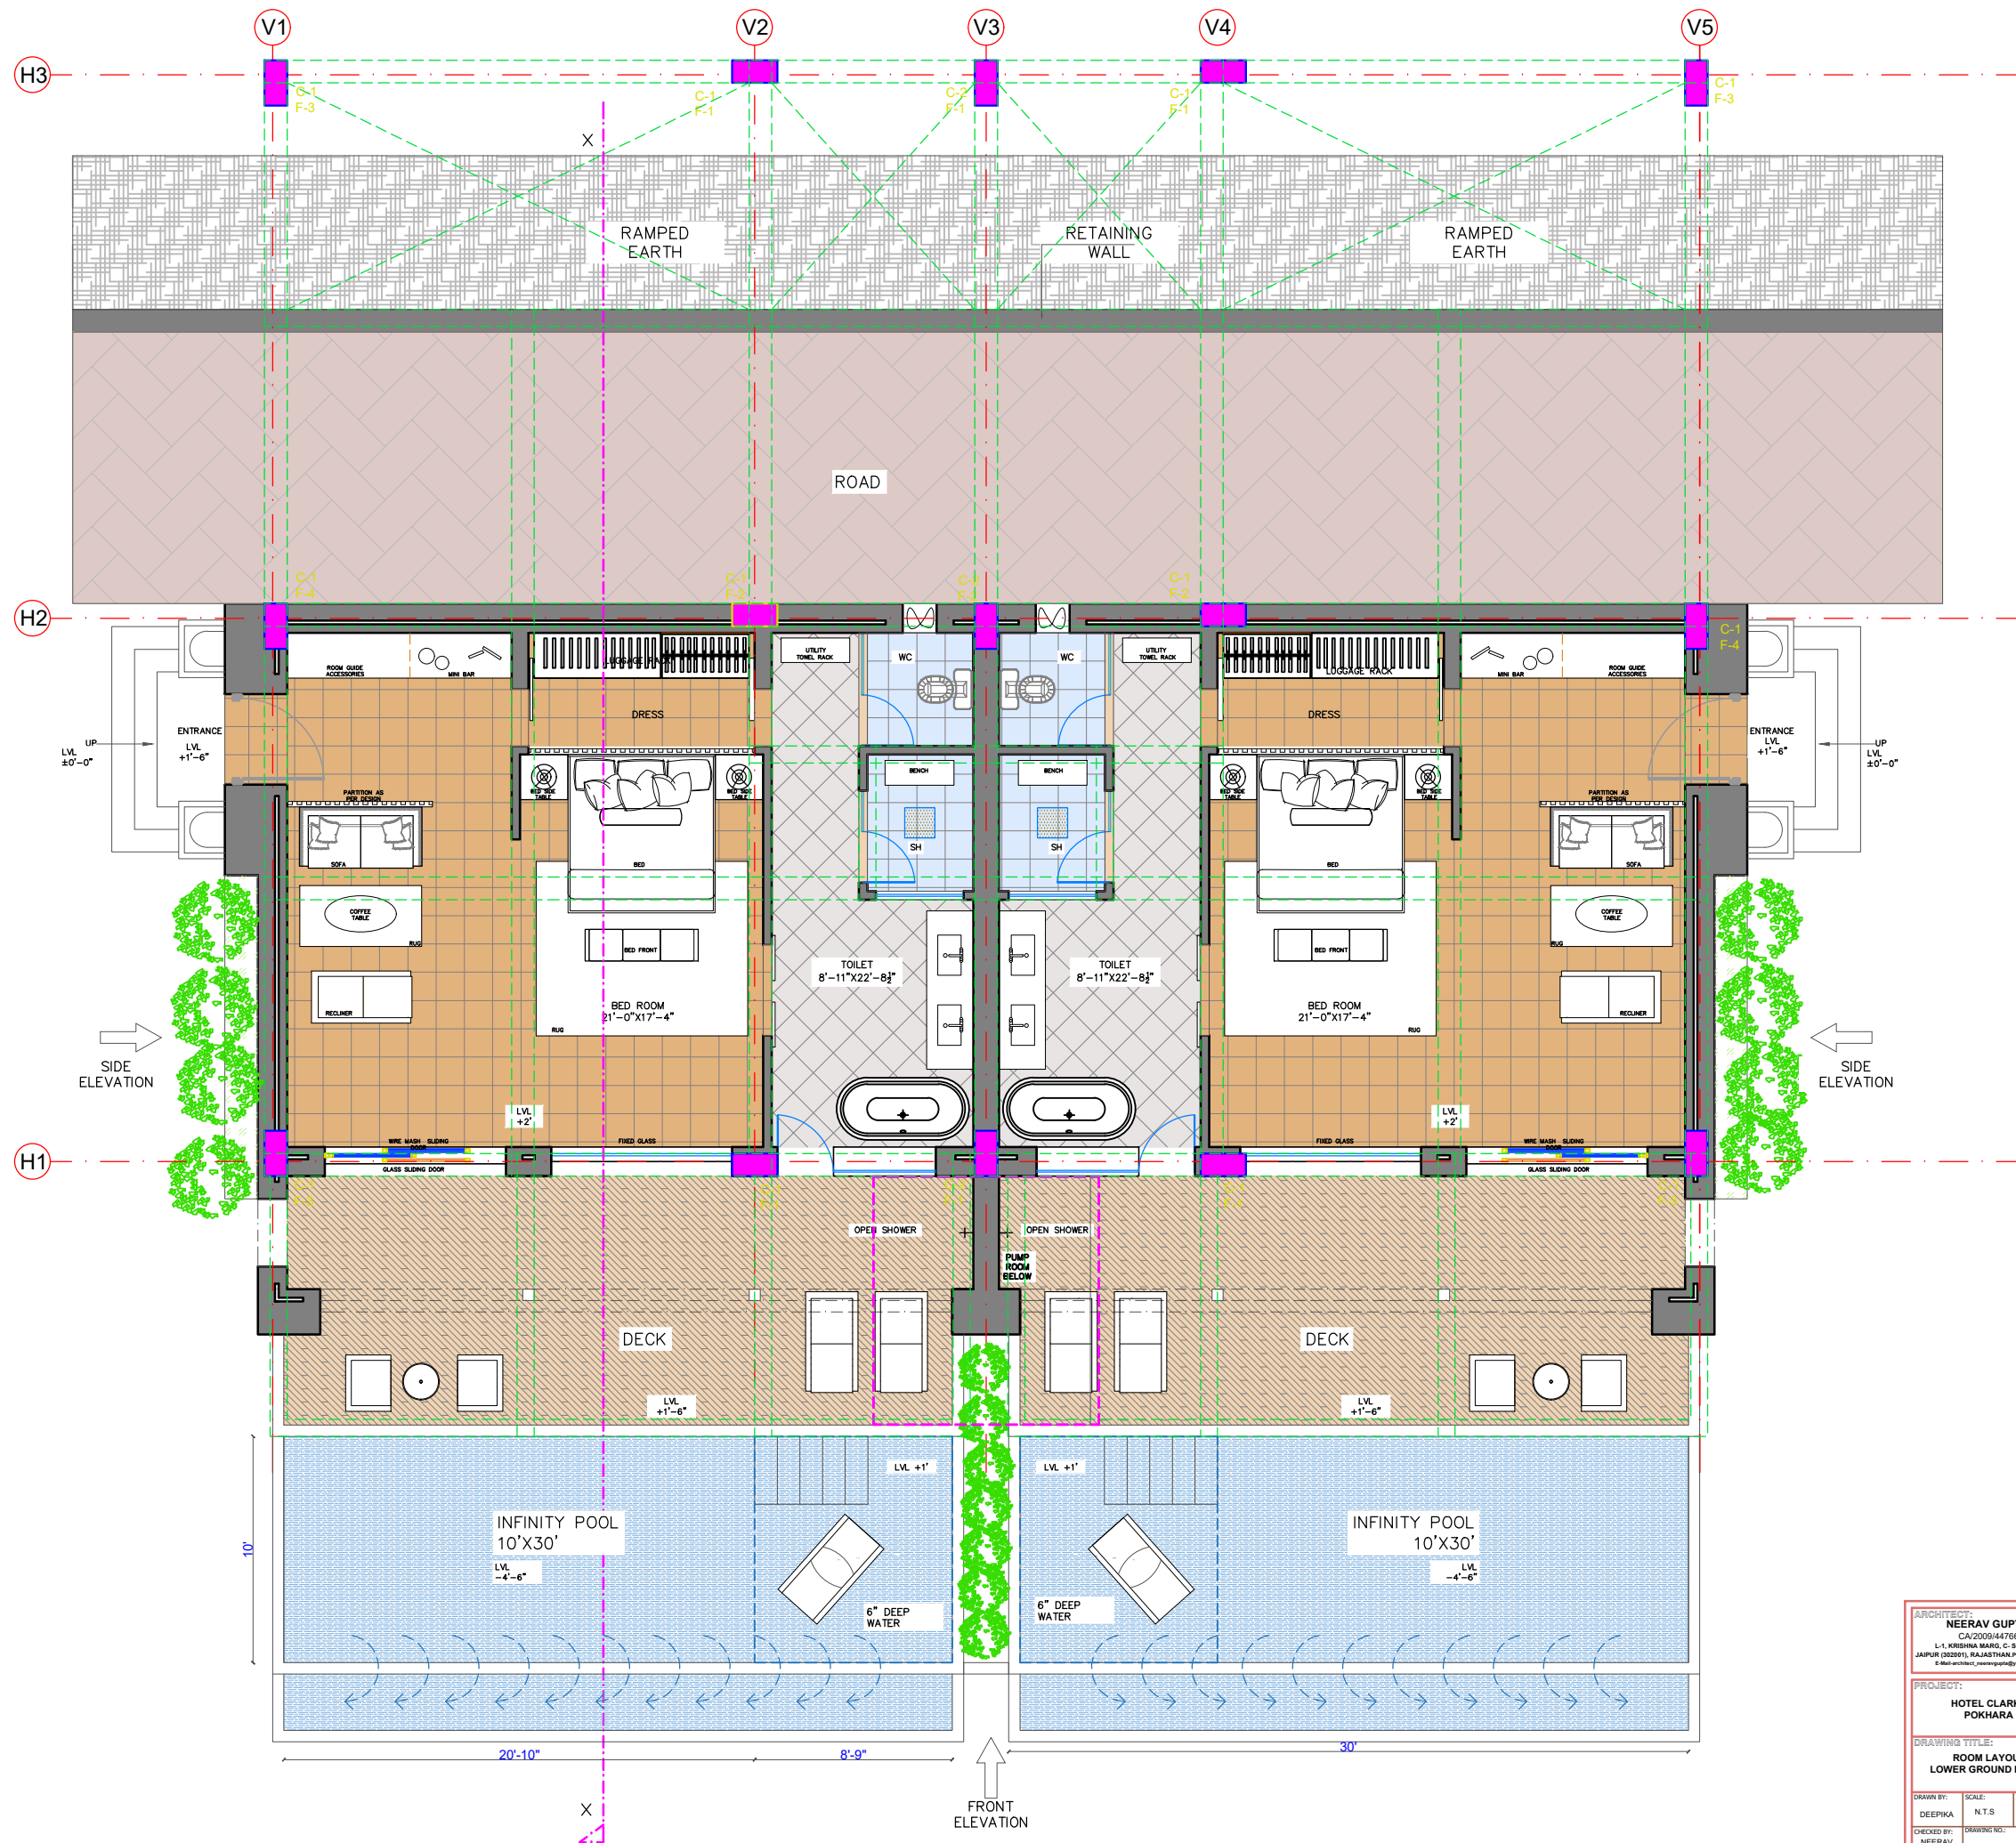

ARCHITECT: NEERAV GUPTA CA2003/44765 L-1, KRISHNA MARG, C-SCHEME, JALPURI (302001), RAJASTHAN PH.0141-2380025 E-Mail: neerav_gupta@rediffmail.com		
PROJECT: HOTEL CLARKS POKHARA		
DRAWING TITLE: ROOM LAYOUT LOWER GROUND FLOOR		
DRAWN BY: DEEPIKA	SCALE: N.T.S	DATE: 18.02.2022
CHECKED BY: NEERAV GUPTA	DRAWING NO.:	
NOTES: THE COPYRIGHT AND PROPERTY OF THIS DESIGN AND DRAWING RESIDES TO NEERAV GUPTA. IT IS NOT TO BE COPIED OR REPRODUCED IN ANY MANNER WITHOUT THE WRITTEN CONSENT OF NEERAV GUPTA. A LEGAL ACTION AS PER LAW MAY BE INITIATED AGAINST THE OFFENDER.		