



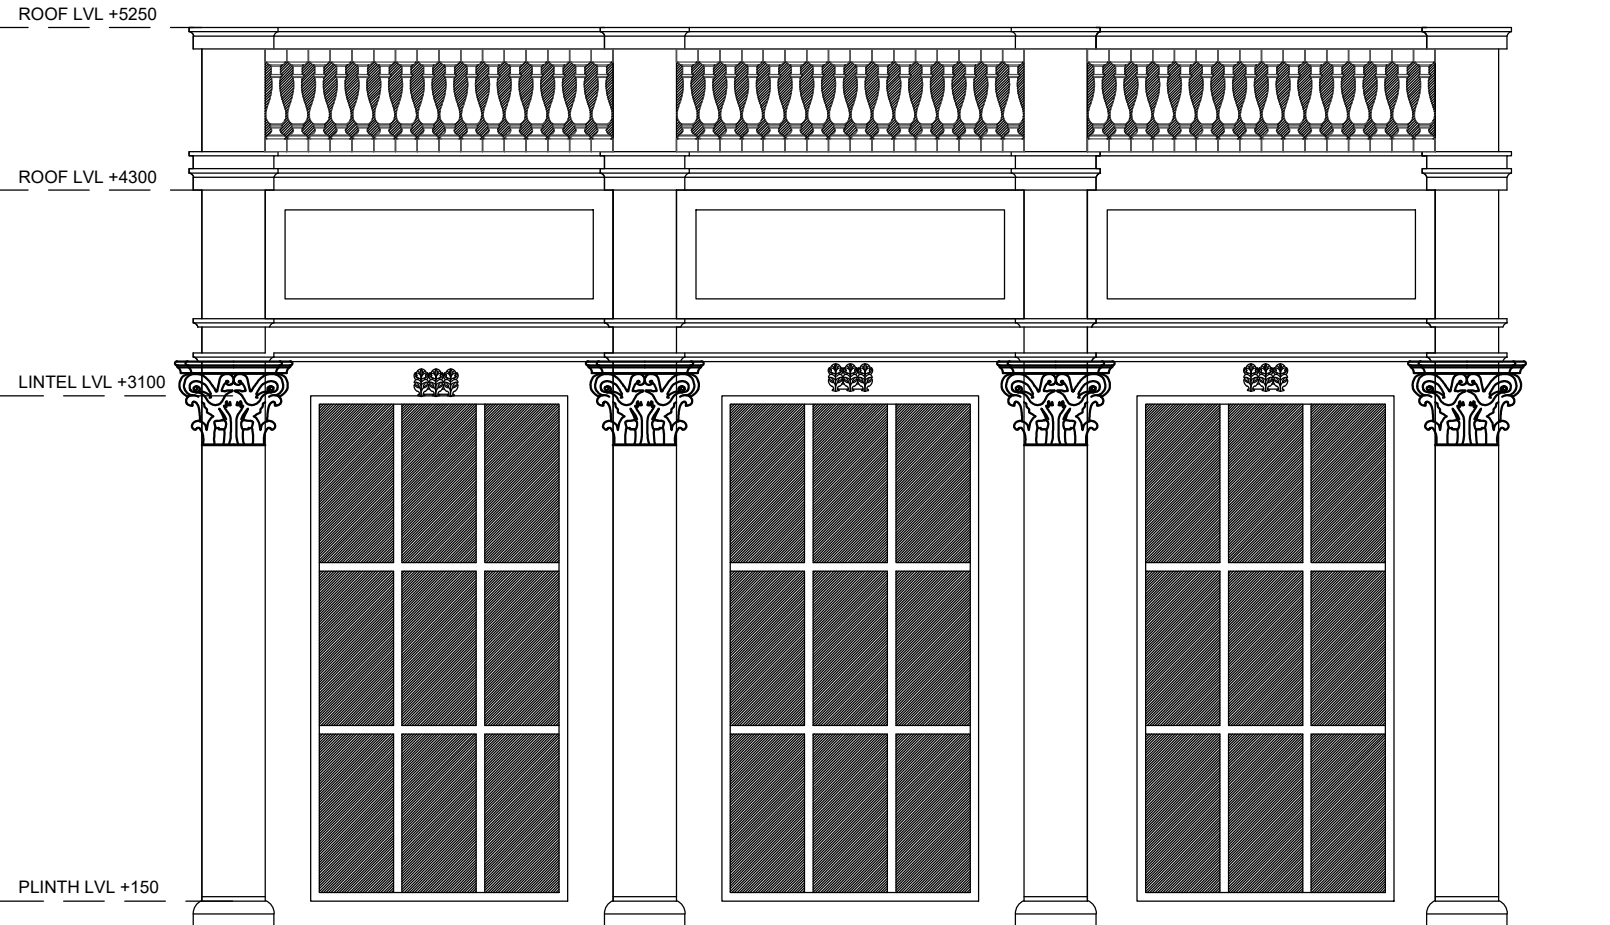


FRONT SIDE ELEVATION

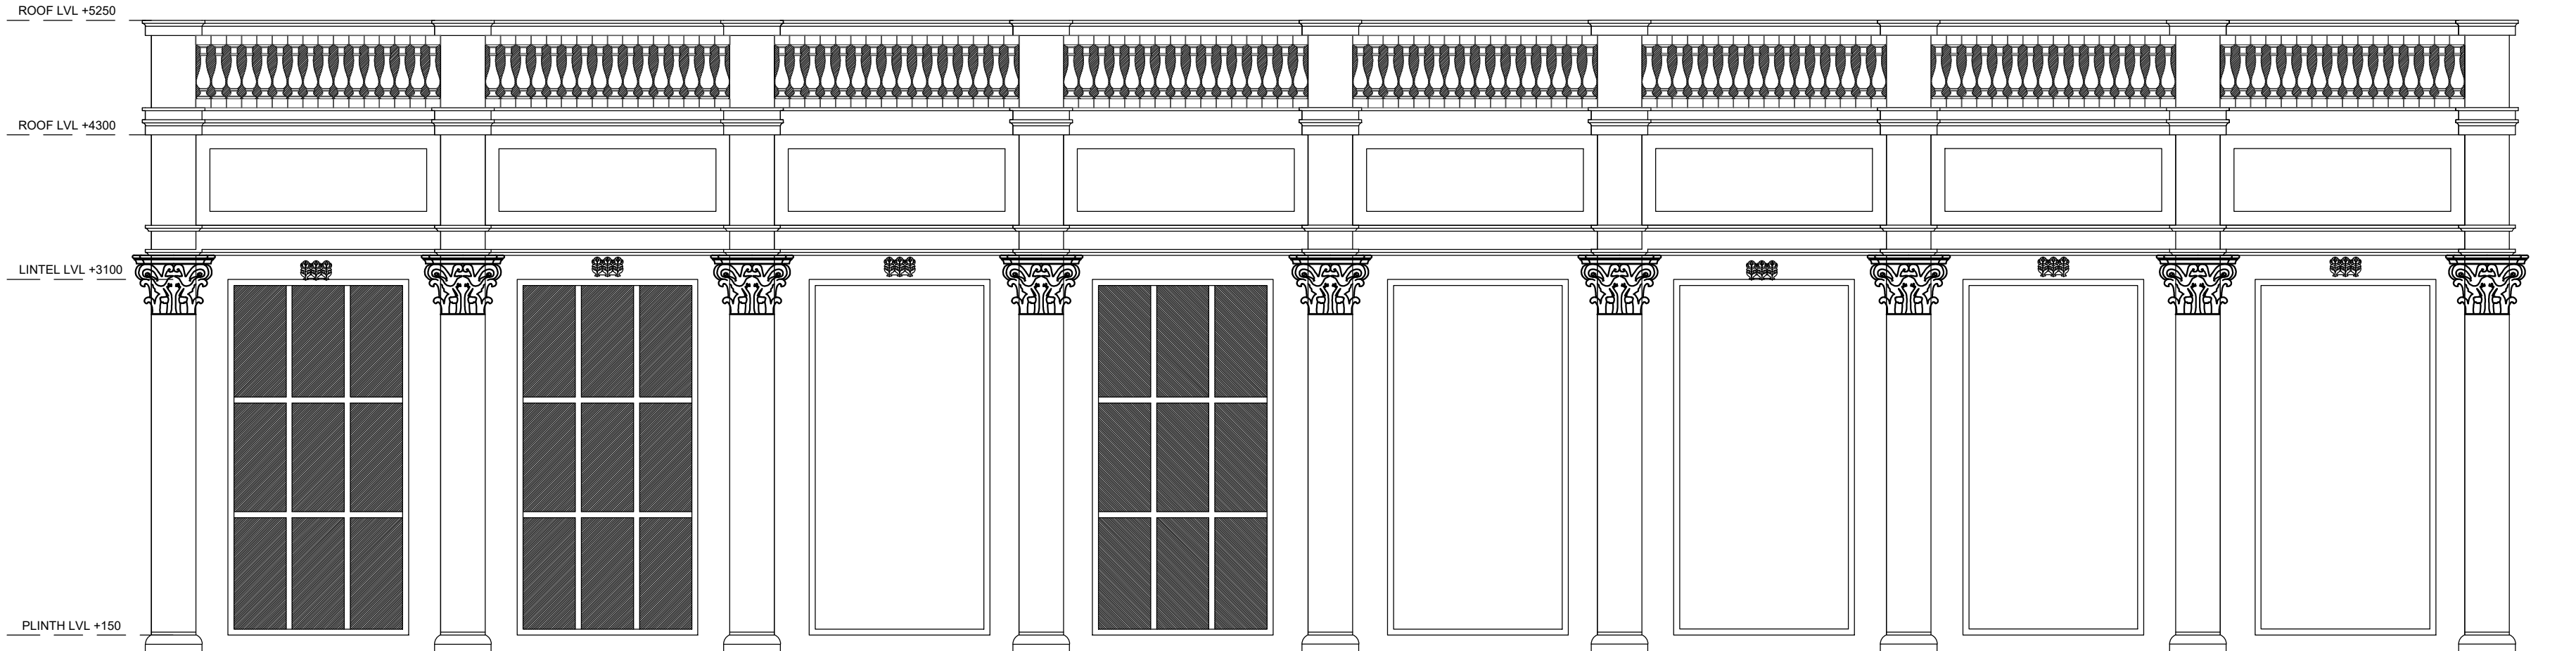


RIGHT SIDE ELEVATION




BACK SIDE ELEVATION

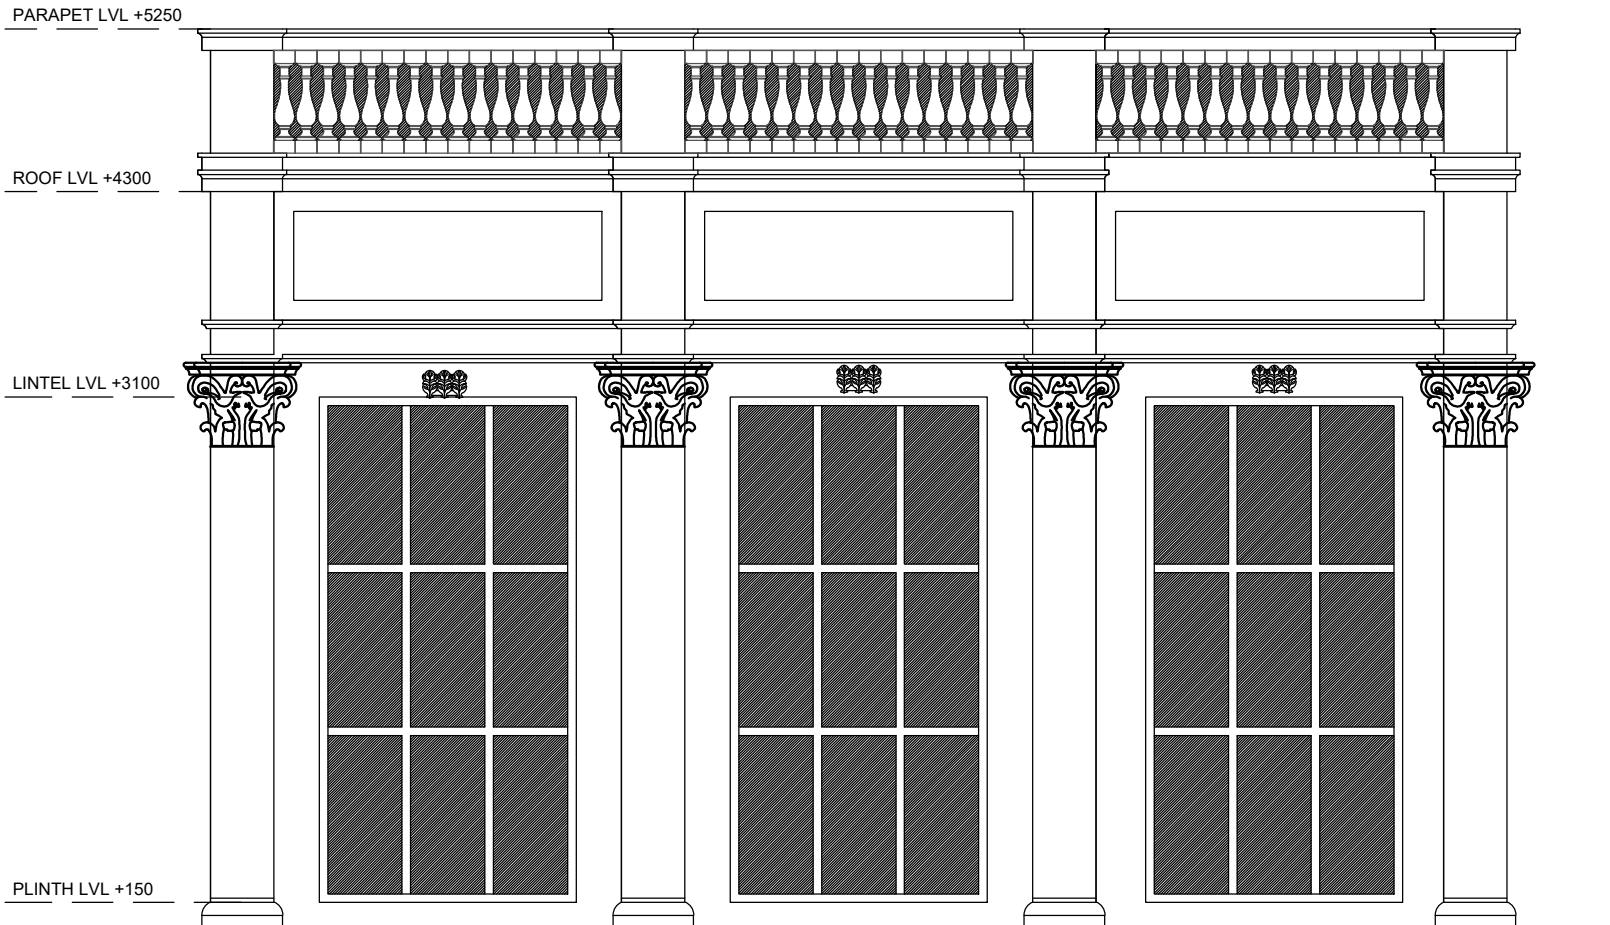

LEFT SIDE ELEVATION

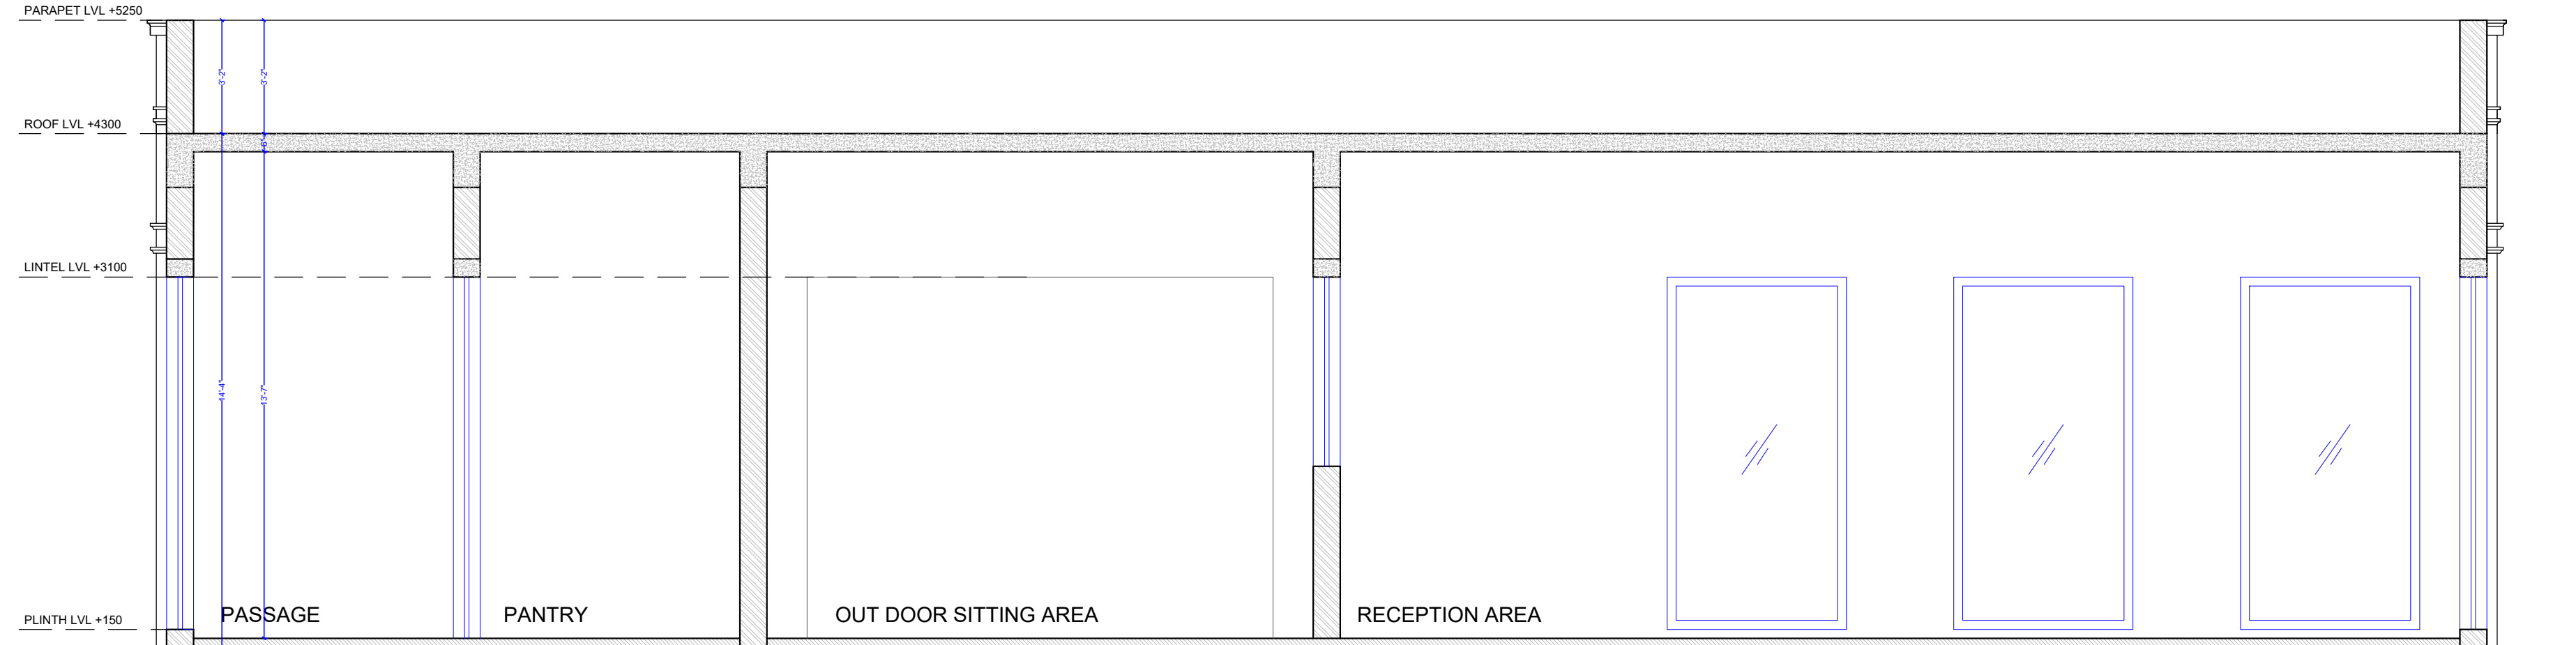

SECTION BB"

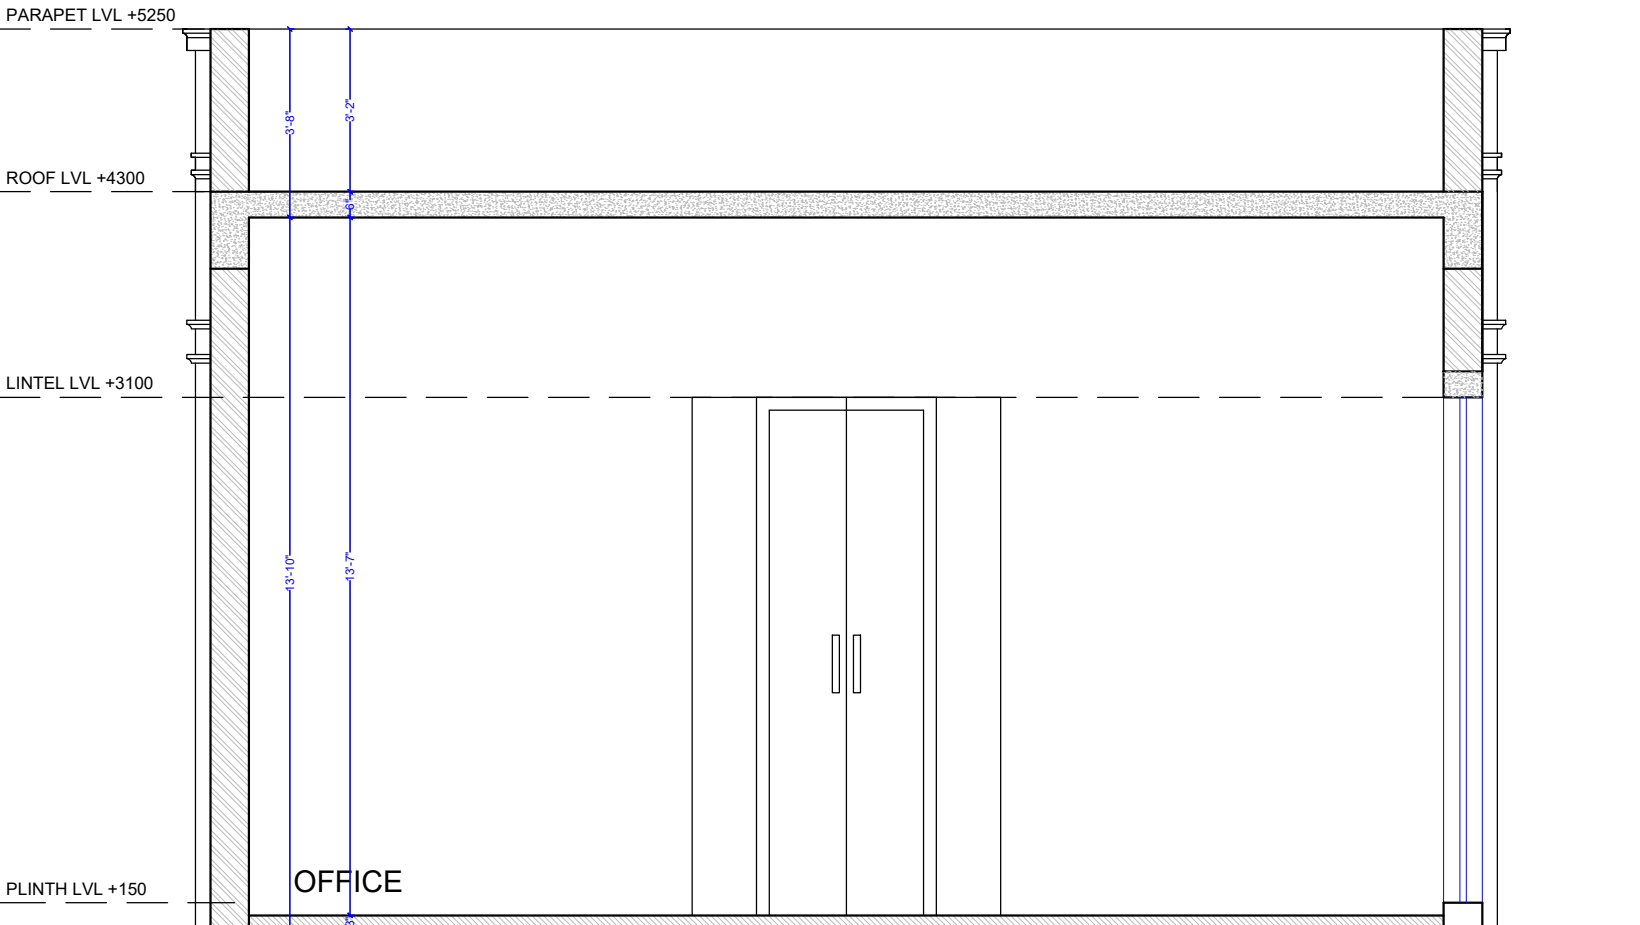

SECTION AA"

## ELEVATION AND SECTION

ARCHITECT:  
**NEERAV GUPTA**  
CA/2009/44766  
L-1, KRISHNA MARG, C- SCHEME,  
JAIPUR (302001), RAJASTHAN.PH.0141-2360825  
E-Mail-architect\_neeravgupta@yahoo.com

PROJECT:  
**BHILWARA RESIDENCE**

DRAWING TITLE:  
**OFFICE AREA SECTION  
AND ELEVATION**

DRAWN BY: DEEPIKA	SCALE: N.T.S	DATE: 19-11-2020
CHECKED BY:NEERAV GUPTA	DRAWING NO.:	

NOTES:  
THE COPYRIGHT AND PROPERTY OF THIS DESIGN AND DRAWING  
BELONGS TO **RAVI KUMAR GUPTA**. IT MUST NOT BE COPIED OR  
REPRODUCED IN ANY MANNER WITHOUT THEIR WRITTEN  
CONSENT. A LEGAL ACTION AS PER LAW MAY BE INITIATED  
AGAINST THE OFFENDER.