



SECTION AA

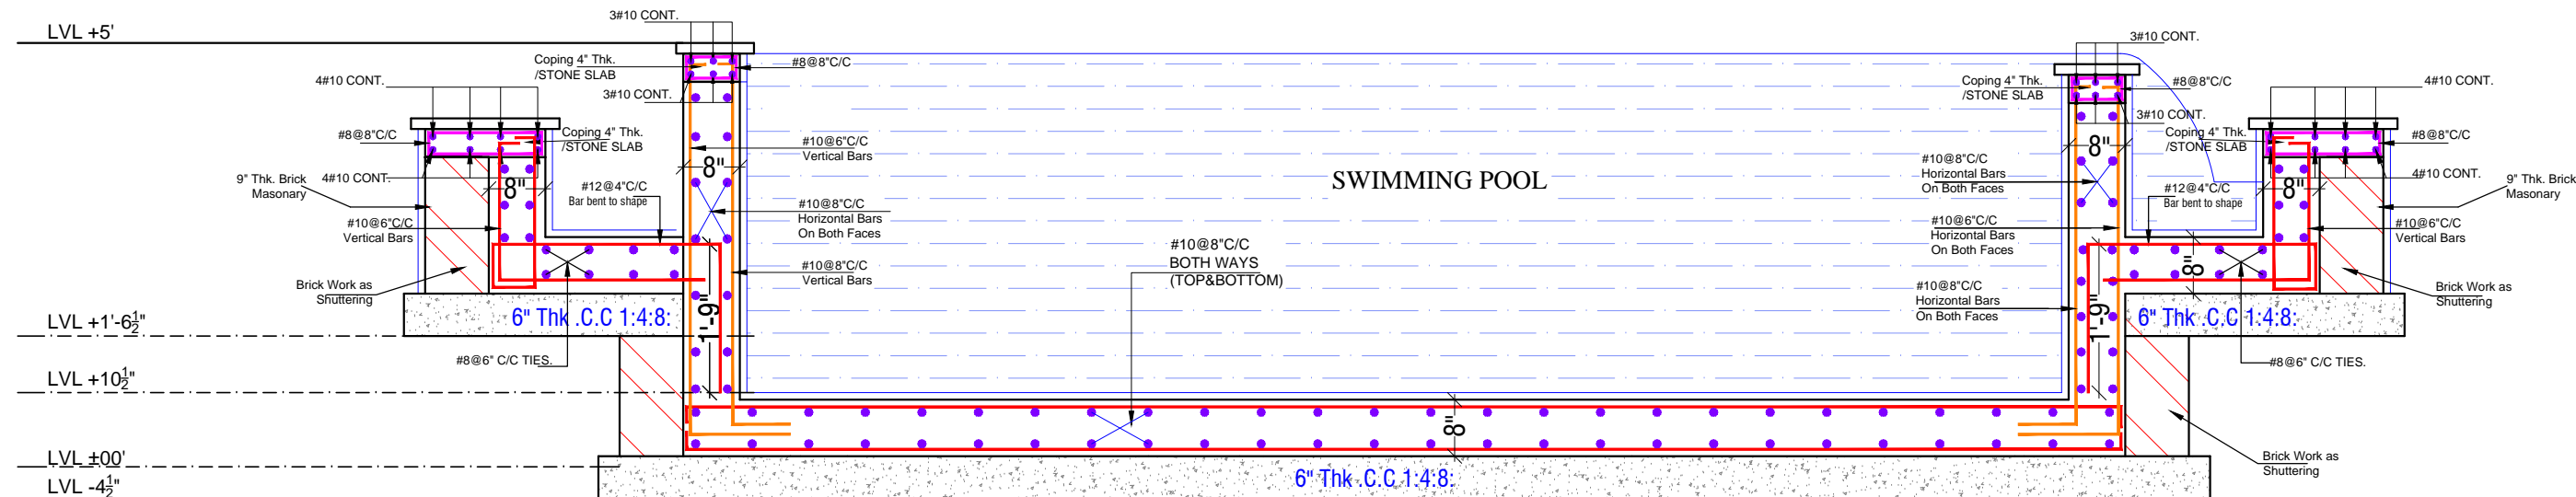


SECTION BB

SWIMMING POOL STRUCTURE

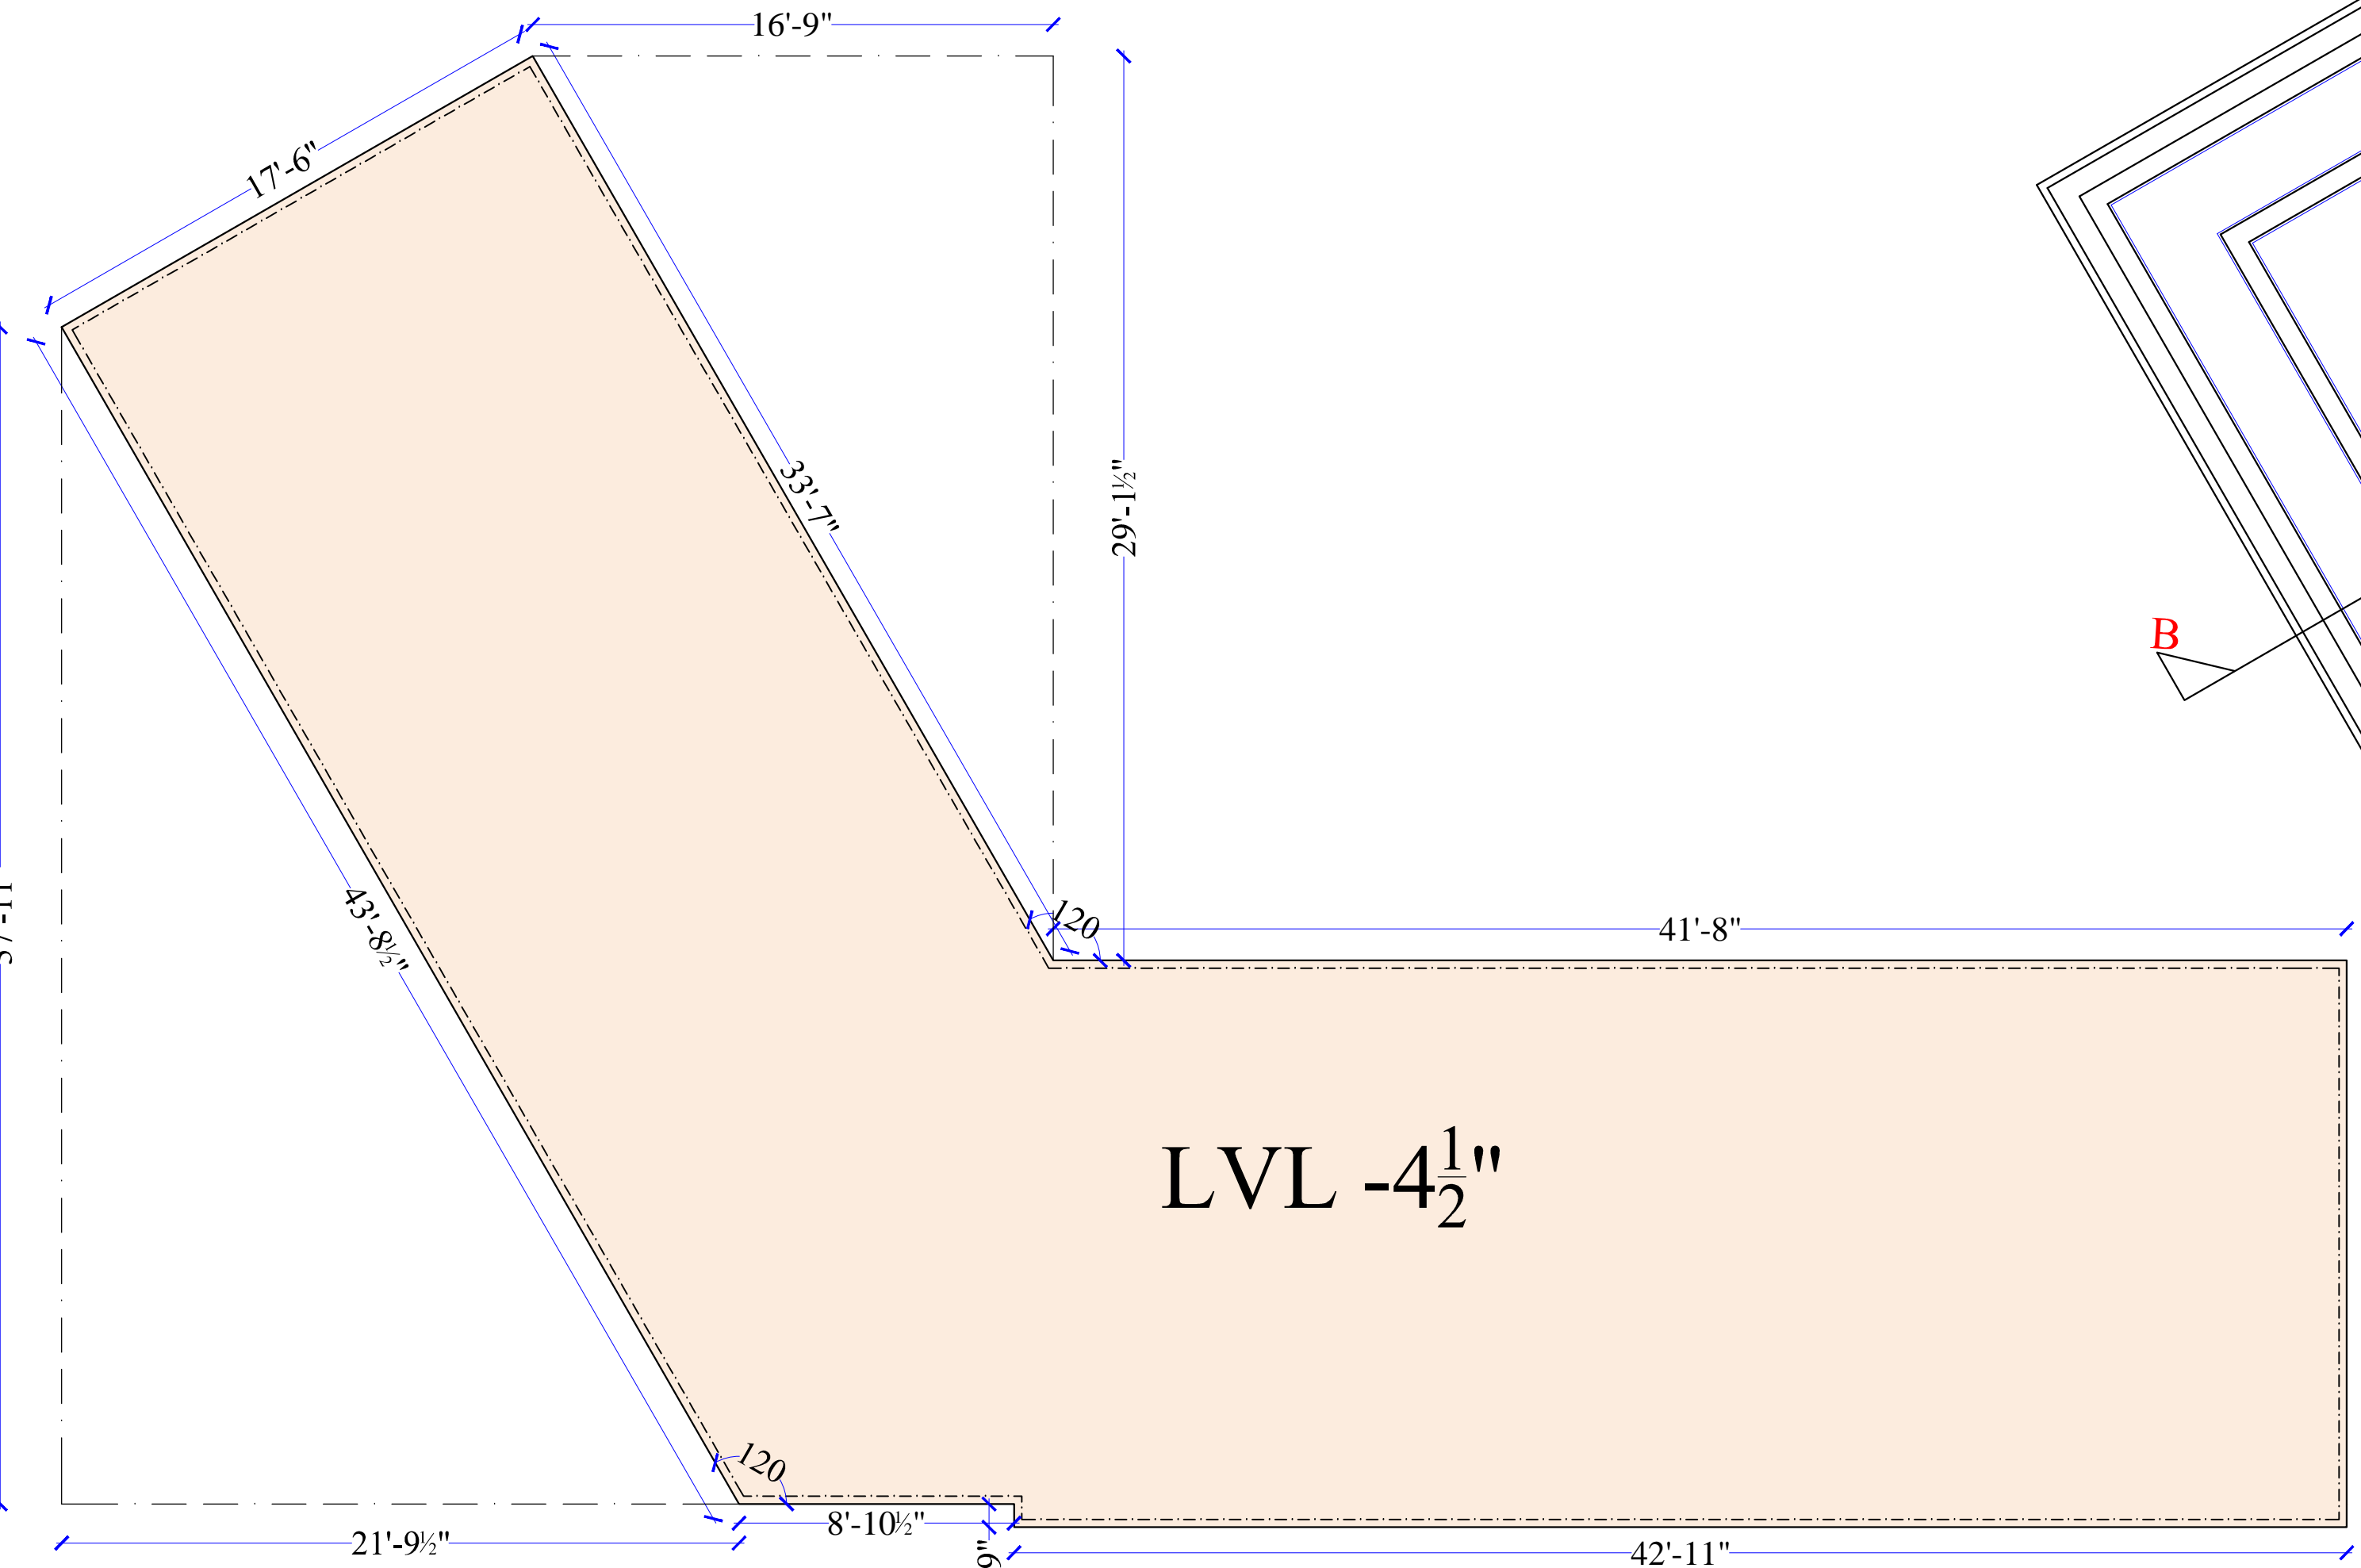

P.C.C AT LVL -4 1/2"

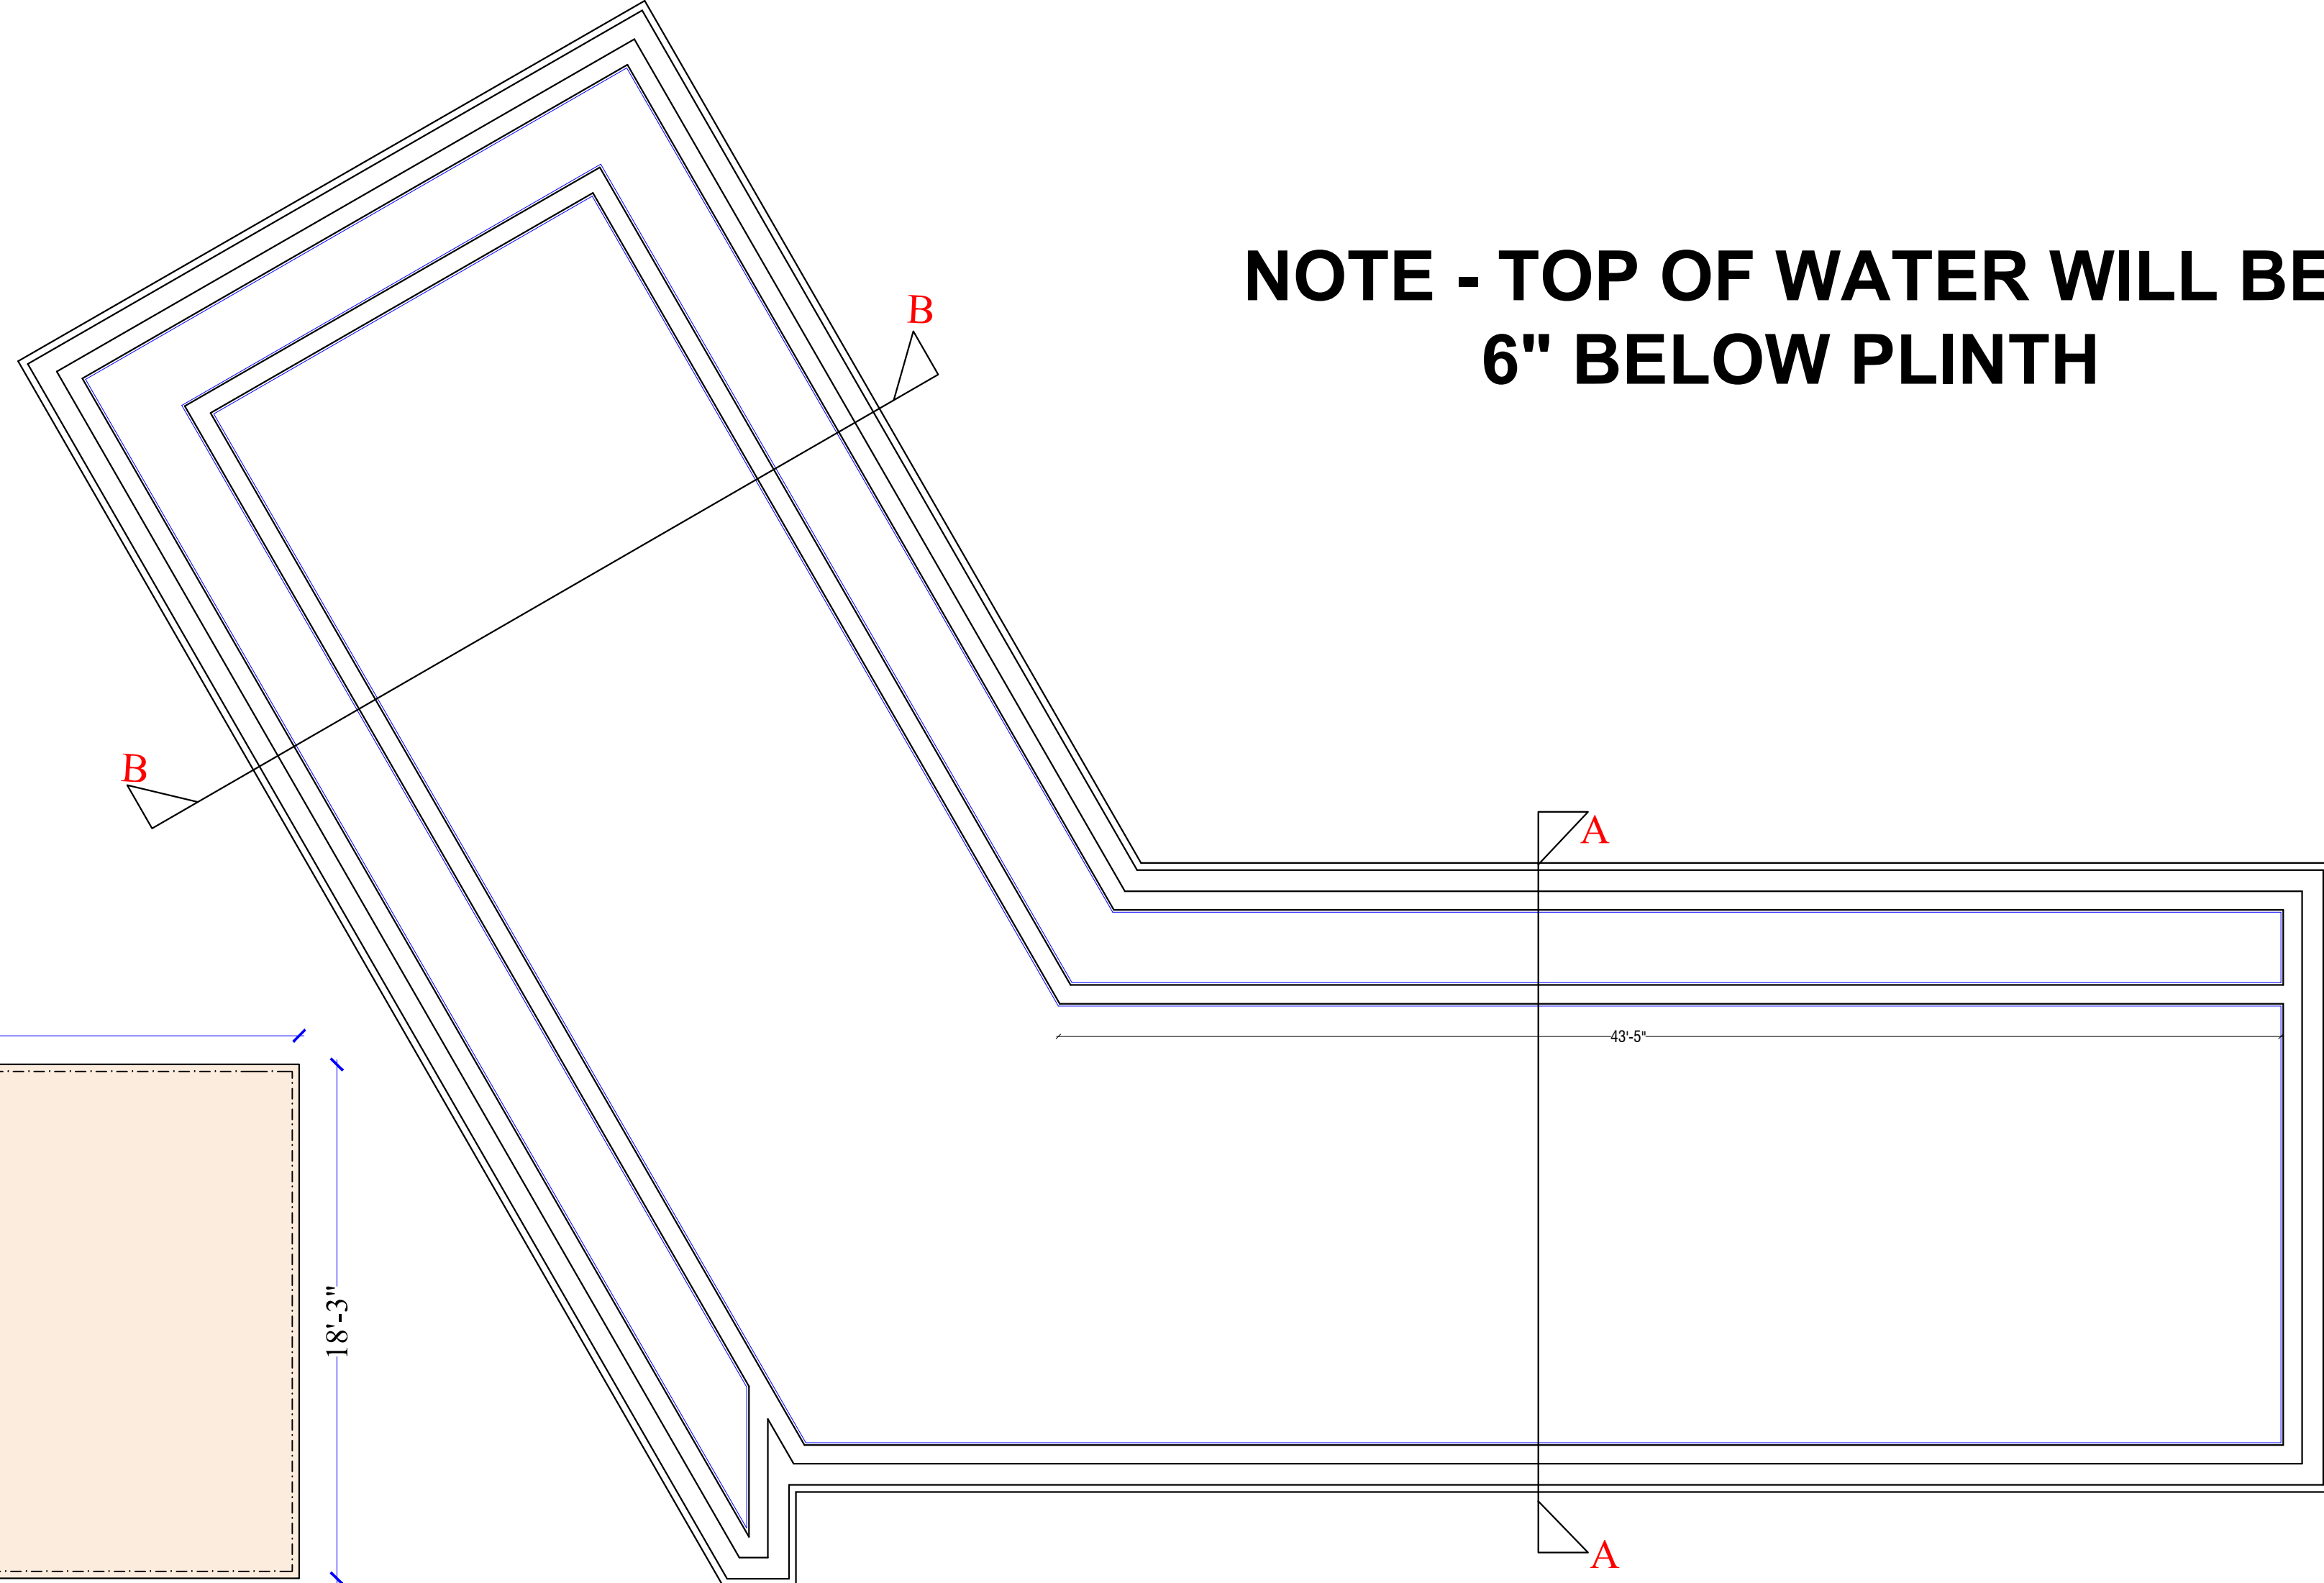

NOTE - TOP OF WATER WILL BE 6" BELOW PLINTH

SWIMMING POOL LAYOUT

MARKS:

NOTES:
* PLEASE DO NOT SCALE ANY DRAWING. ONLY WRITTEN DIMENSIONS ARE TO BE FOLLOWED.
* ALL SETTINGS OUT COLUMNS, WALLS, DIMENSION AND LEVELS SHALL BE READ IN CONJUNCTION.
* WITH STRUCTURAL AND M&E DRAWINGS
* FOR ALL OPENINGS, CUTOUTS, DROPS, SUMP, PITS, PLEASE REFER CONSULTANTS DRAWINGS TO BE CONFIRMED BY ARCHITECTS/ ENGINEER INCHARGE

REVISION:

REV.	DATE	DESCRIPTION

PROJECT:

CLARK JAWAI
KOTHAR, PALI

ARCHITECT:

NEERAV GUPTA
CA/2009/44766
L-1, KRISHNA MARG, C- SCHEME,
JAIPUR (302001), RAJASTHAN.
PH.0141-2360625 E-Mail-ravigupta_19@yahoo.com

DRAWING TITLE:

SWIMMING POOL
STRUCTURE & LAYOUT

DRAWN BY:

RISHABH

SCALE:

NTS

DATE:

9/07/2019

CHECKED BY:

NEERAV

NORTH:

DRAWING NO.:

13