

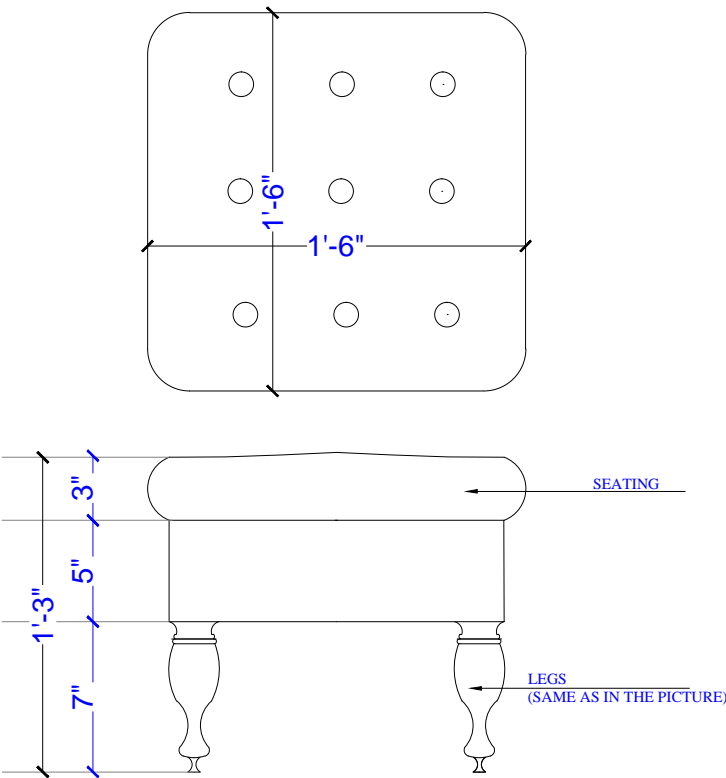


PUFFY FOR TOILET OPT 1

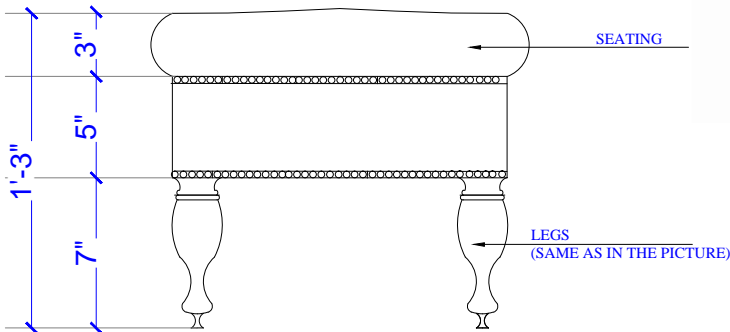

PUFFY FOR TOILET OPT 2

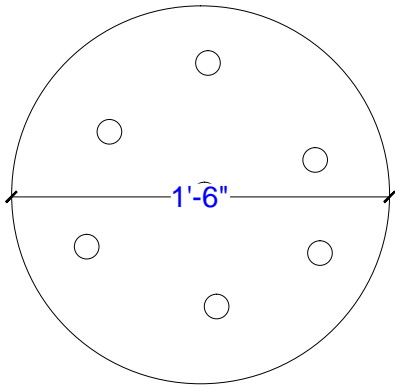

ARCHITECT:
NEERAV GUPTA
CA2009/44765
L-1, KRISHNA MARG, C-Scheme,
JAPUR (302001), RAJASTHAN, PH. 8141-238823
E-Mail: neerav_gupta@yahoo.co.in

PROJECT:
CLARKS RESORT JAWAI

DRAWING TITLE:
**FURNITURE LAYOUT
PUFFY FOR TOILET**

DRAWN BY: DEEPIKA	SCALE: N.T.S	DATE: 11-05-2019
CHECKED BY: NEERAV GUPTA	DRAWING NO.: CRJ/AR/08	

NOTES:
THE COPYRIGHT AND PROPERTY OF THIS DESIGN AND DRAWING
RESIDES TO NEERAV GUPTA. IT SHALL NOT BE COPIED OR
REPRODUCED IN ANY MANNER WITHOUT THE WRITTEN
CONSENT OF NEERAV GUPTA. A FEE OF 1000 INR SHALL BE CHARGED
AGAINST THE CLIENT.