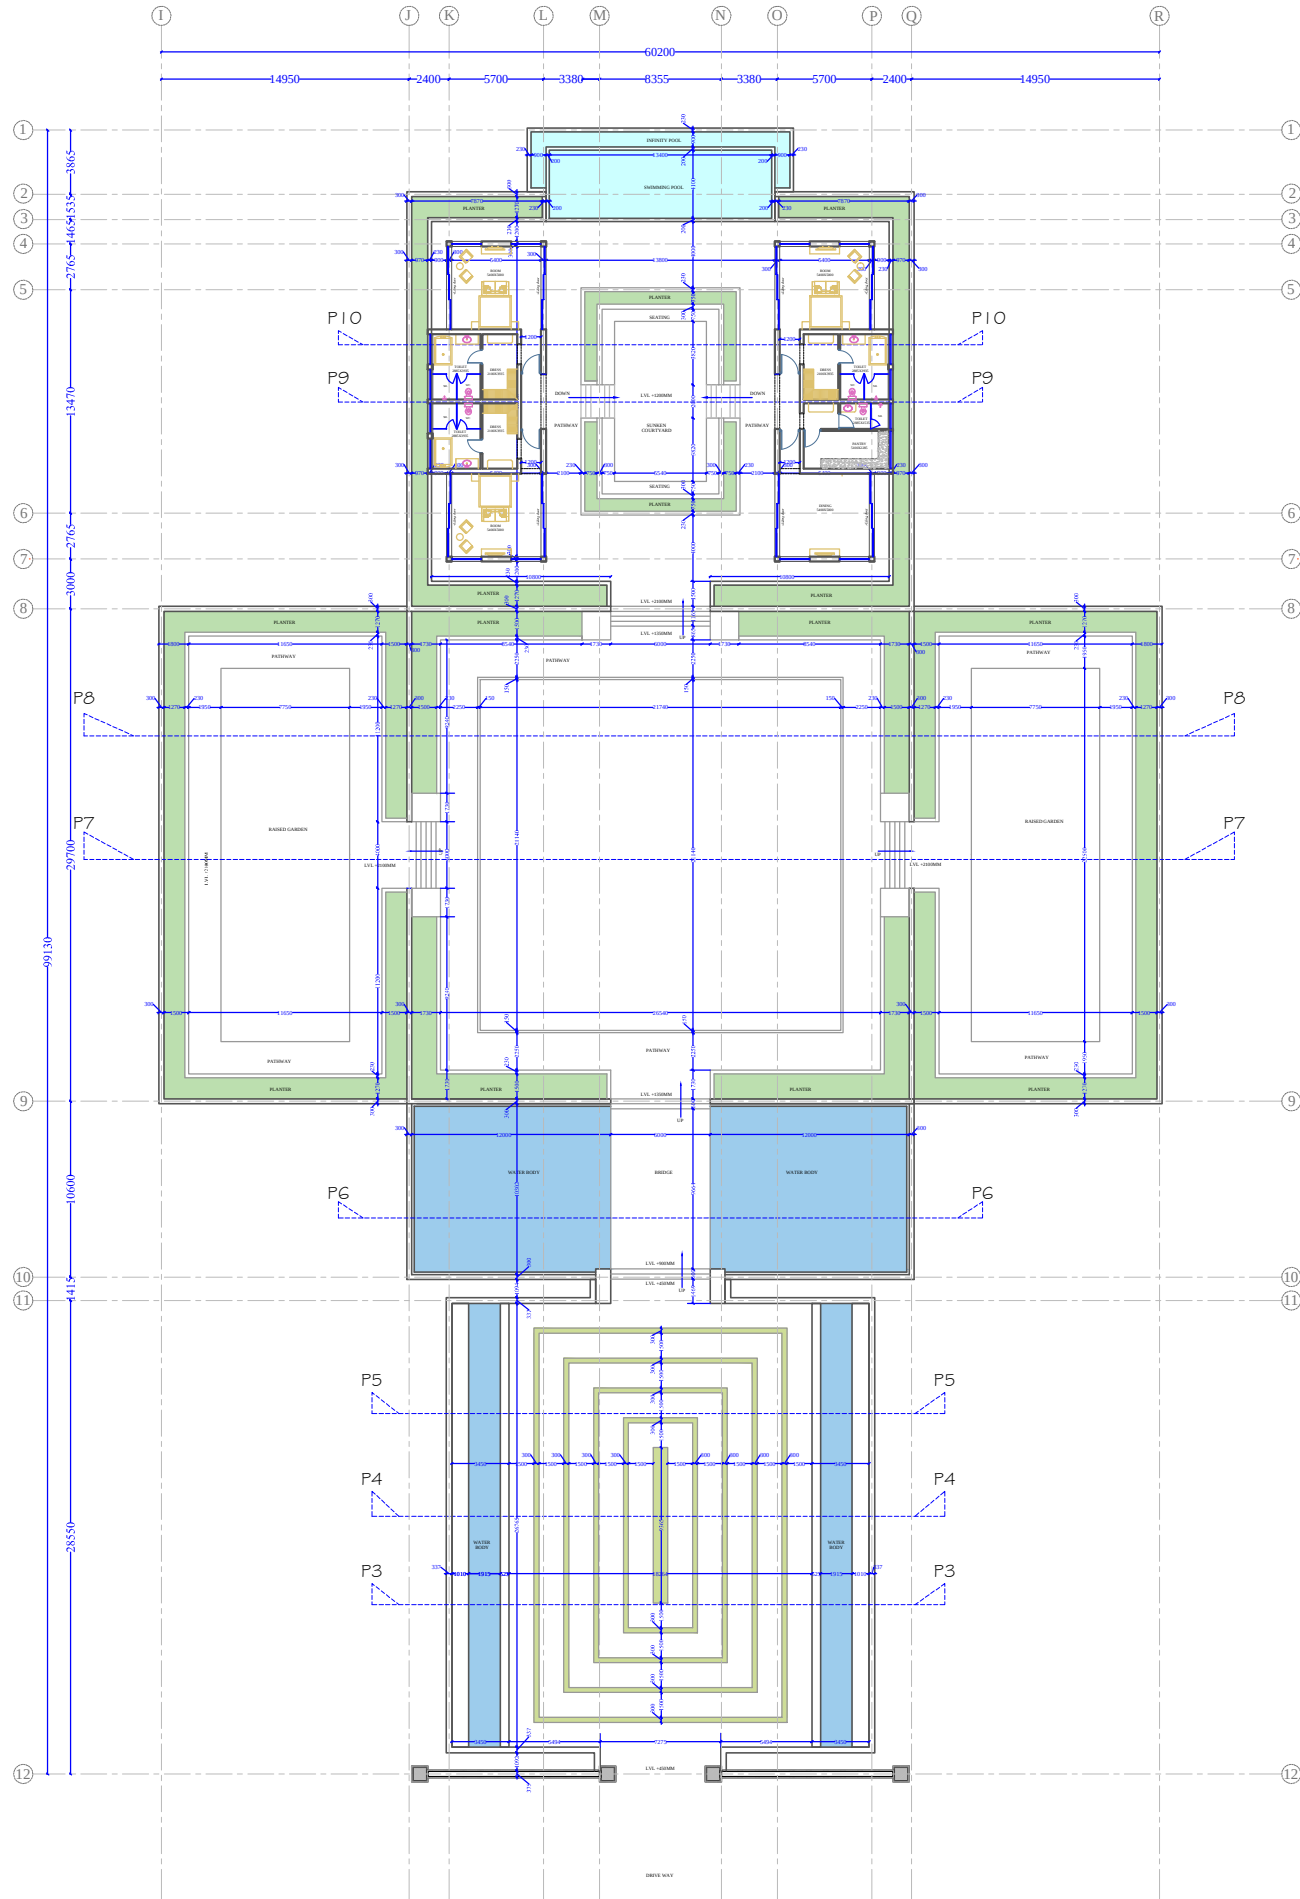
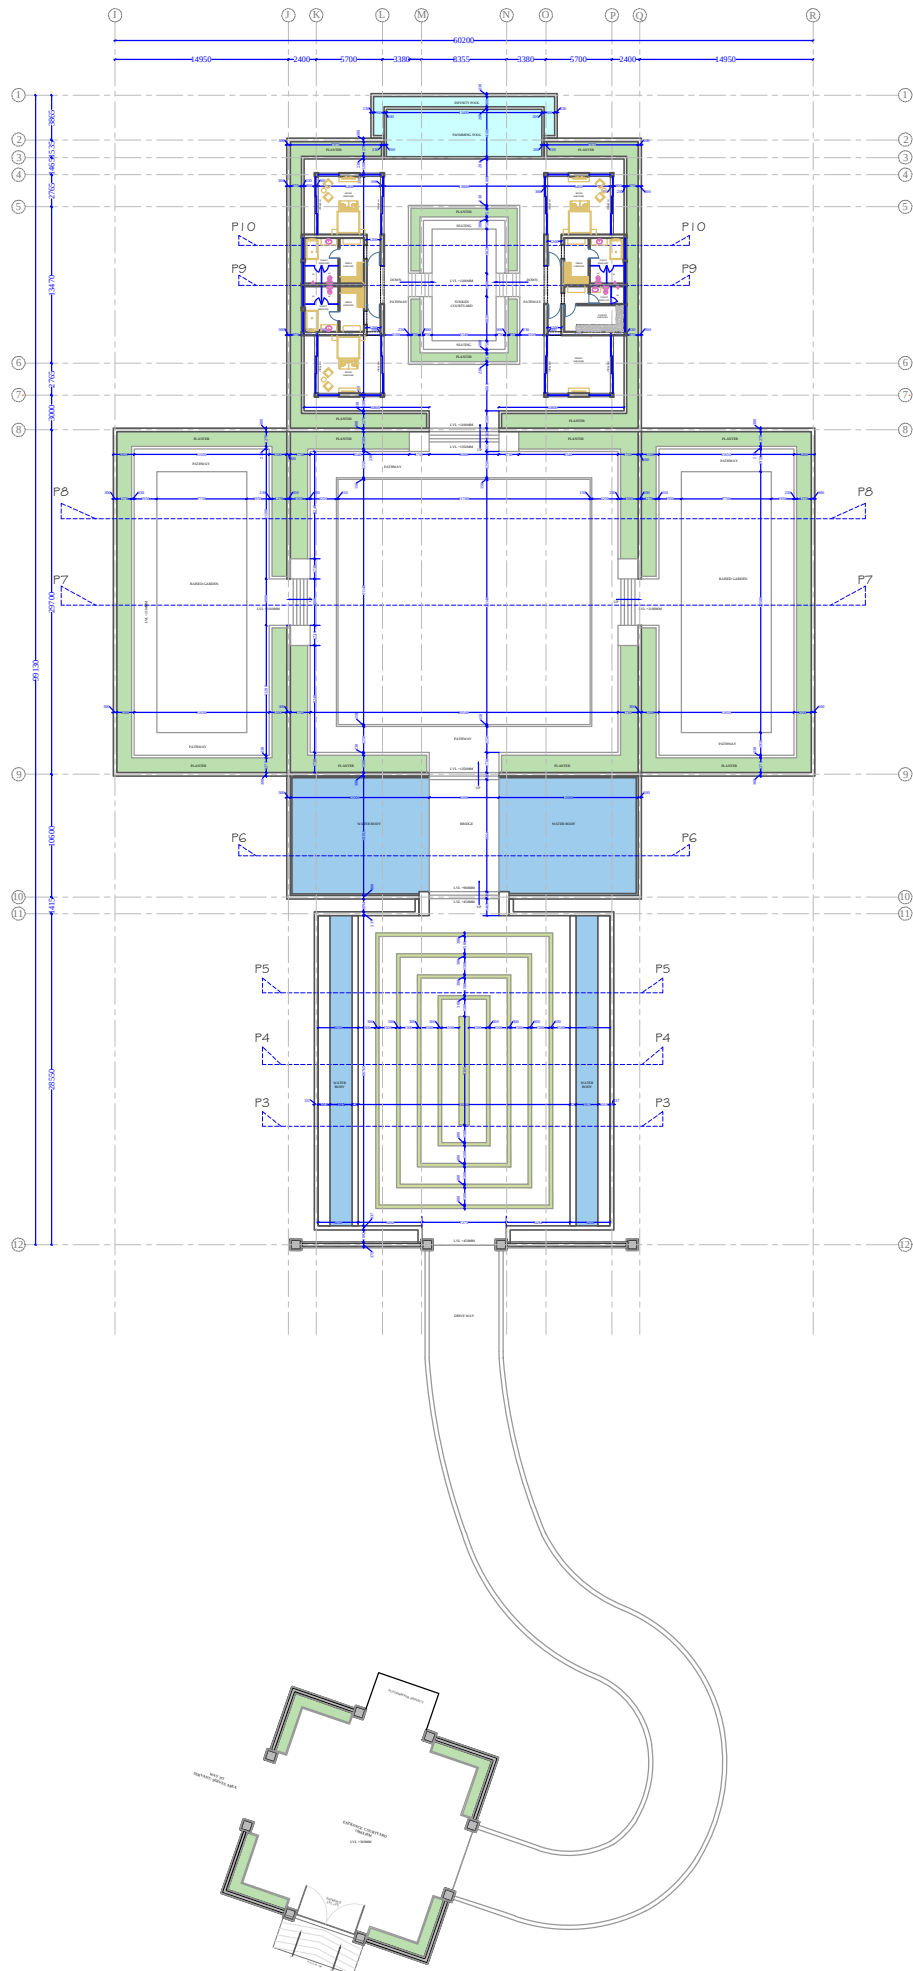


[illegible]

ARCHITECT:

RAVI KUMAR GUPTA

CA/83/7739

L-1, KRISHNA MARG, C- SCHEME,
JAIPUR (302001), RAJASTHAN.
PH.0141-2360825 E-Mail-ravigupta_15@yahoo

PROJECT:

BHARATPUR

DRAWING TITLE:

DIMENSION PLAN

DRAWN BY:

RISHAB

SCALE:

DATE: _____

CHECKED BY _____

RAVI K.
GUPTA

NOTES:

THE COPYRIGHT AND PROPERTY OF THIS DESIGN AND DRAWING BELONGS TO RAVI KUMAR GUPTA . IT MUST NOT BE COPIED OR REPRODUCED IN ANY MANNER WITHOUT THEIR WRITTEN CONSENT. A LEGAL ACTION AS PER LAW MAY BE INITIATED AGAINST THE OFFENDER.

OWNER:

ARCHITECT: