


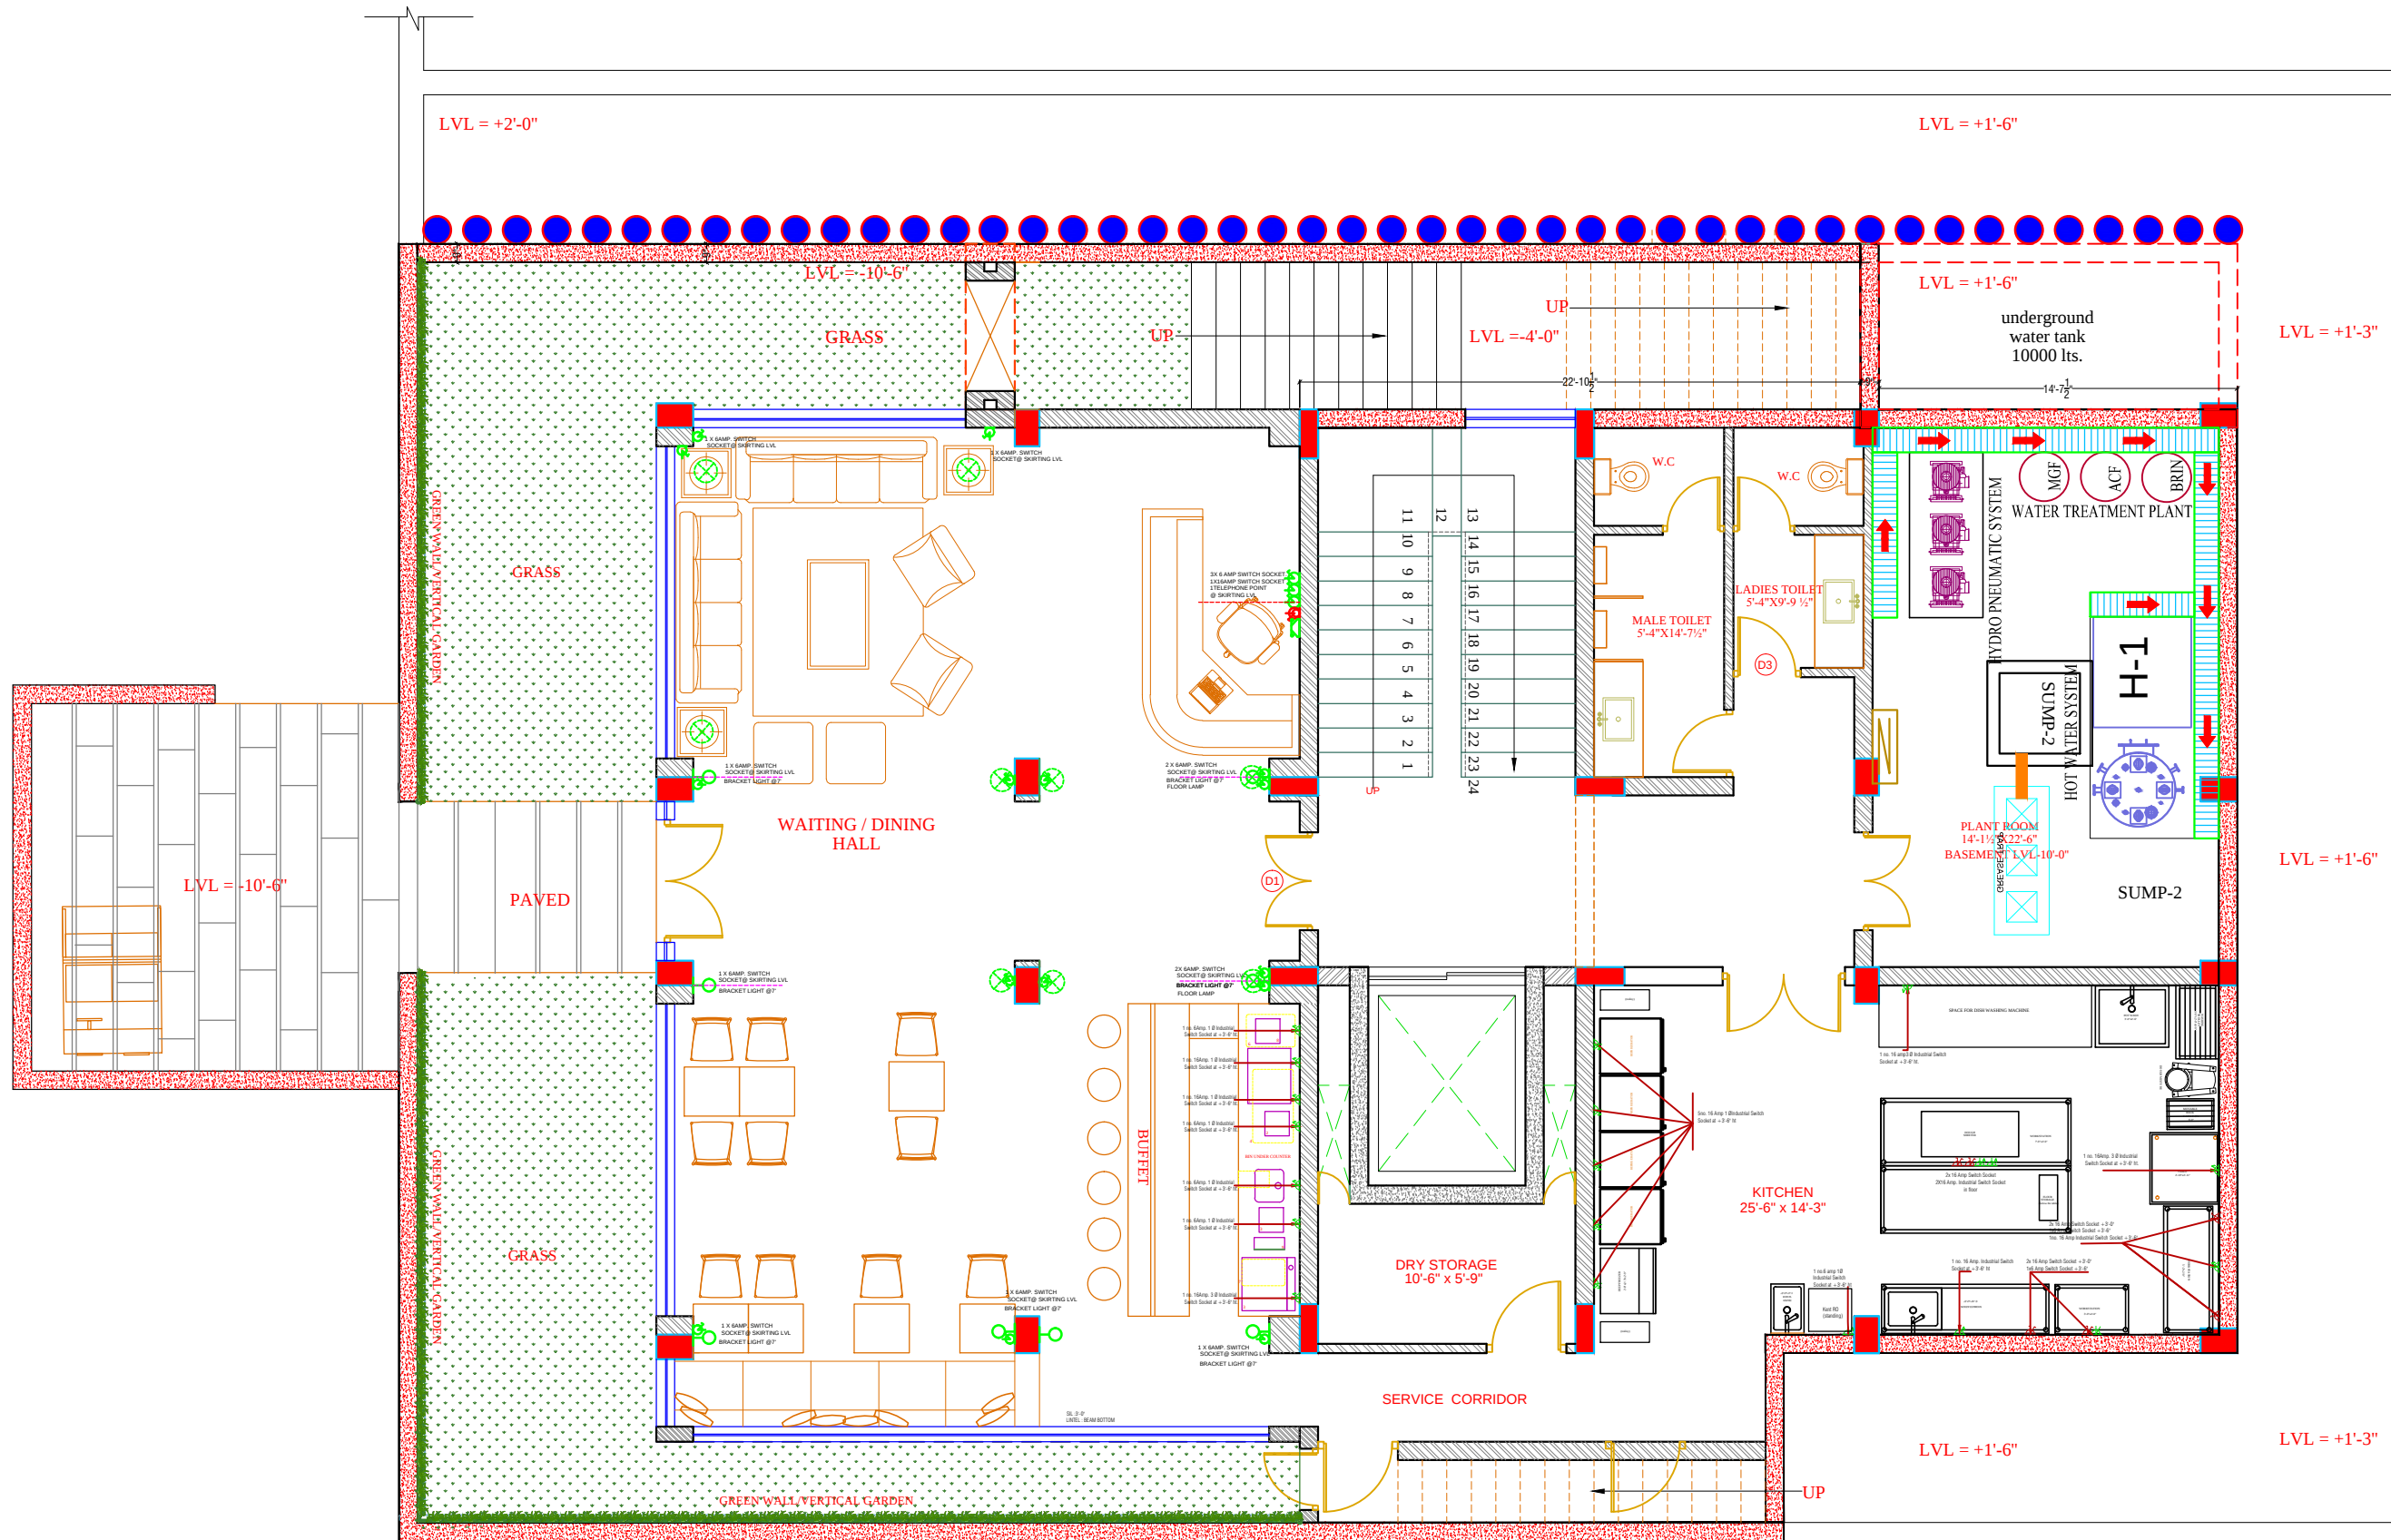

- 1 - astoria hot coffee
- 2 - blender
- 3 - rational oven
- 4 - bb200
- 5 - kent RO (under counter)
- 6 - ice cube machine
- 7 - bread rack
- 8 - grinder
- 9 - condiment tray

ARCHITECT:
NEERAV GUPTA
CA/2009/44766
L-1, KRISHNA MARG, C. SCHEME,
JAJPUR (GODDOLI), RAJASTHAN PIN-314 1200025
E-Mail: architect_neeravgupta@yahoo.com

PROJECT:
HOTEL CLARKS

DRAWING TITLE:
**ARCHITECTURAL
PLAN (FURNITURE)**

DRAWN BY: RAHUL	SCALE: N.T.S	DATE: 15-02-2019
CHECKED BY: NEERAV GUPTA	DRAWING NO.:	

NOTES:
THE COPYRIGHT AND PROPERTY OF THIS DESIGN AND DRAWING
BELONGS TO NEERAV GUPTA. IT MUST NOT BE COPIED OR
REPRODUCED IN ANY MANNER WITHOUT THEIR WRITTEN
CONSENT. A LEGAL ACTION IN THIS CASE WILL BE ENTITLED
AGAINST THE OFFENDER.