


DETAIL B

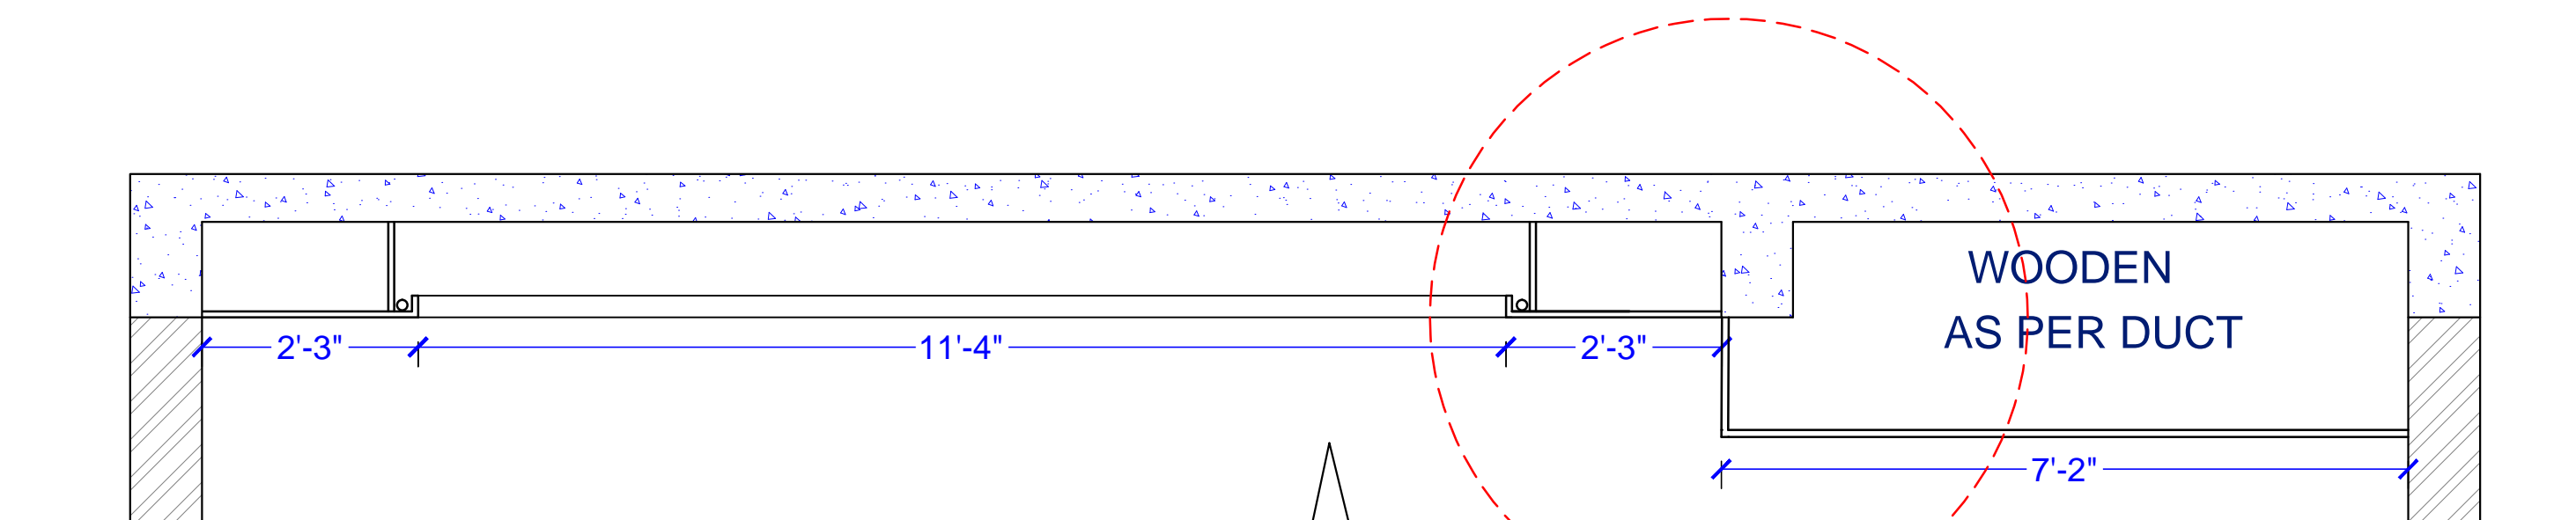

SECTION BB

DETAIL B

NEERAV GUPTA CA/2009/44766 L-1, KRISHNA MARG, C- SCHEME, JAIPUR (302001), RAJASTHAN.PH.0141-2360825 E-Mail-architect_neeravgupta@yahoo.com		
PROJECT: ABHISHEK'S RESIDENCE		
DRAWING TITLE: FALSE CEILING OFFICE (GROUND FLOOR)		
DRAWN BY: RAHUL	SCALE: N.T.S	DATE: 22-01-19
CHECKED BY: NEERAV GUPTA	DRAWING NO.: AB/fc/A1 <small>ABHISHEK'S RESIDENCE (GROUND FLOOR) RAHUL.A1</small>	
NOTES: THE COPYRIGHT AND PROPERTY OF THIS DESIGN AND DRAWING BELONGS TO RAHUL KUMAR GUPTA. IT MUST NOT BE COPIED OR REPRODUCED IN ANY MANNER WITHOUT THEIR WRITTEN CONSENT. A LEGAL ACTION AS PER LAW MAY BE INITIATED AGAINST THE OFFENDER.		