


- LEGEND:-**
1. SOIL PIPE
  2. WASTE PIPE
  3. KITCHEN DRAIN PIPE
  4. P-TRAP
  5. DRAIN POINT
  6. COLD WATER SUPPLY
  7. HOT WATER SUPPLY
  8. HOT WATER RETURN
  9. COLD WATER SUPPLY LINE
  10. HOT WATER SUPPLY LINE
  11. HOT WATER RETURN
  12. RO WATER SUPPLY
  13. ISOLATING VALVE
  12. FLOOR CLEAN OUT PLUG (FCO)
  13. CLEAN OUT PLUG (COP)
  14. MANHOLE FOR SEWER LINE 2'-0" x 2'-0"
  15. GULLY TRAP 1'-6" x 1'-6"

**WATER DRAINAGE PIPE SCHEDULE**

| PIPE NO. | SIZE | SLOPE |
|----------|------|-------|
| (A)      | 50Ø  | 1:90  |
| (B)      | 75Ø  | 1:110 |
| (C)      | 110Ø | 1:110 |
| (D)      | 150Ø | 1:200 |

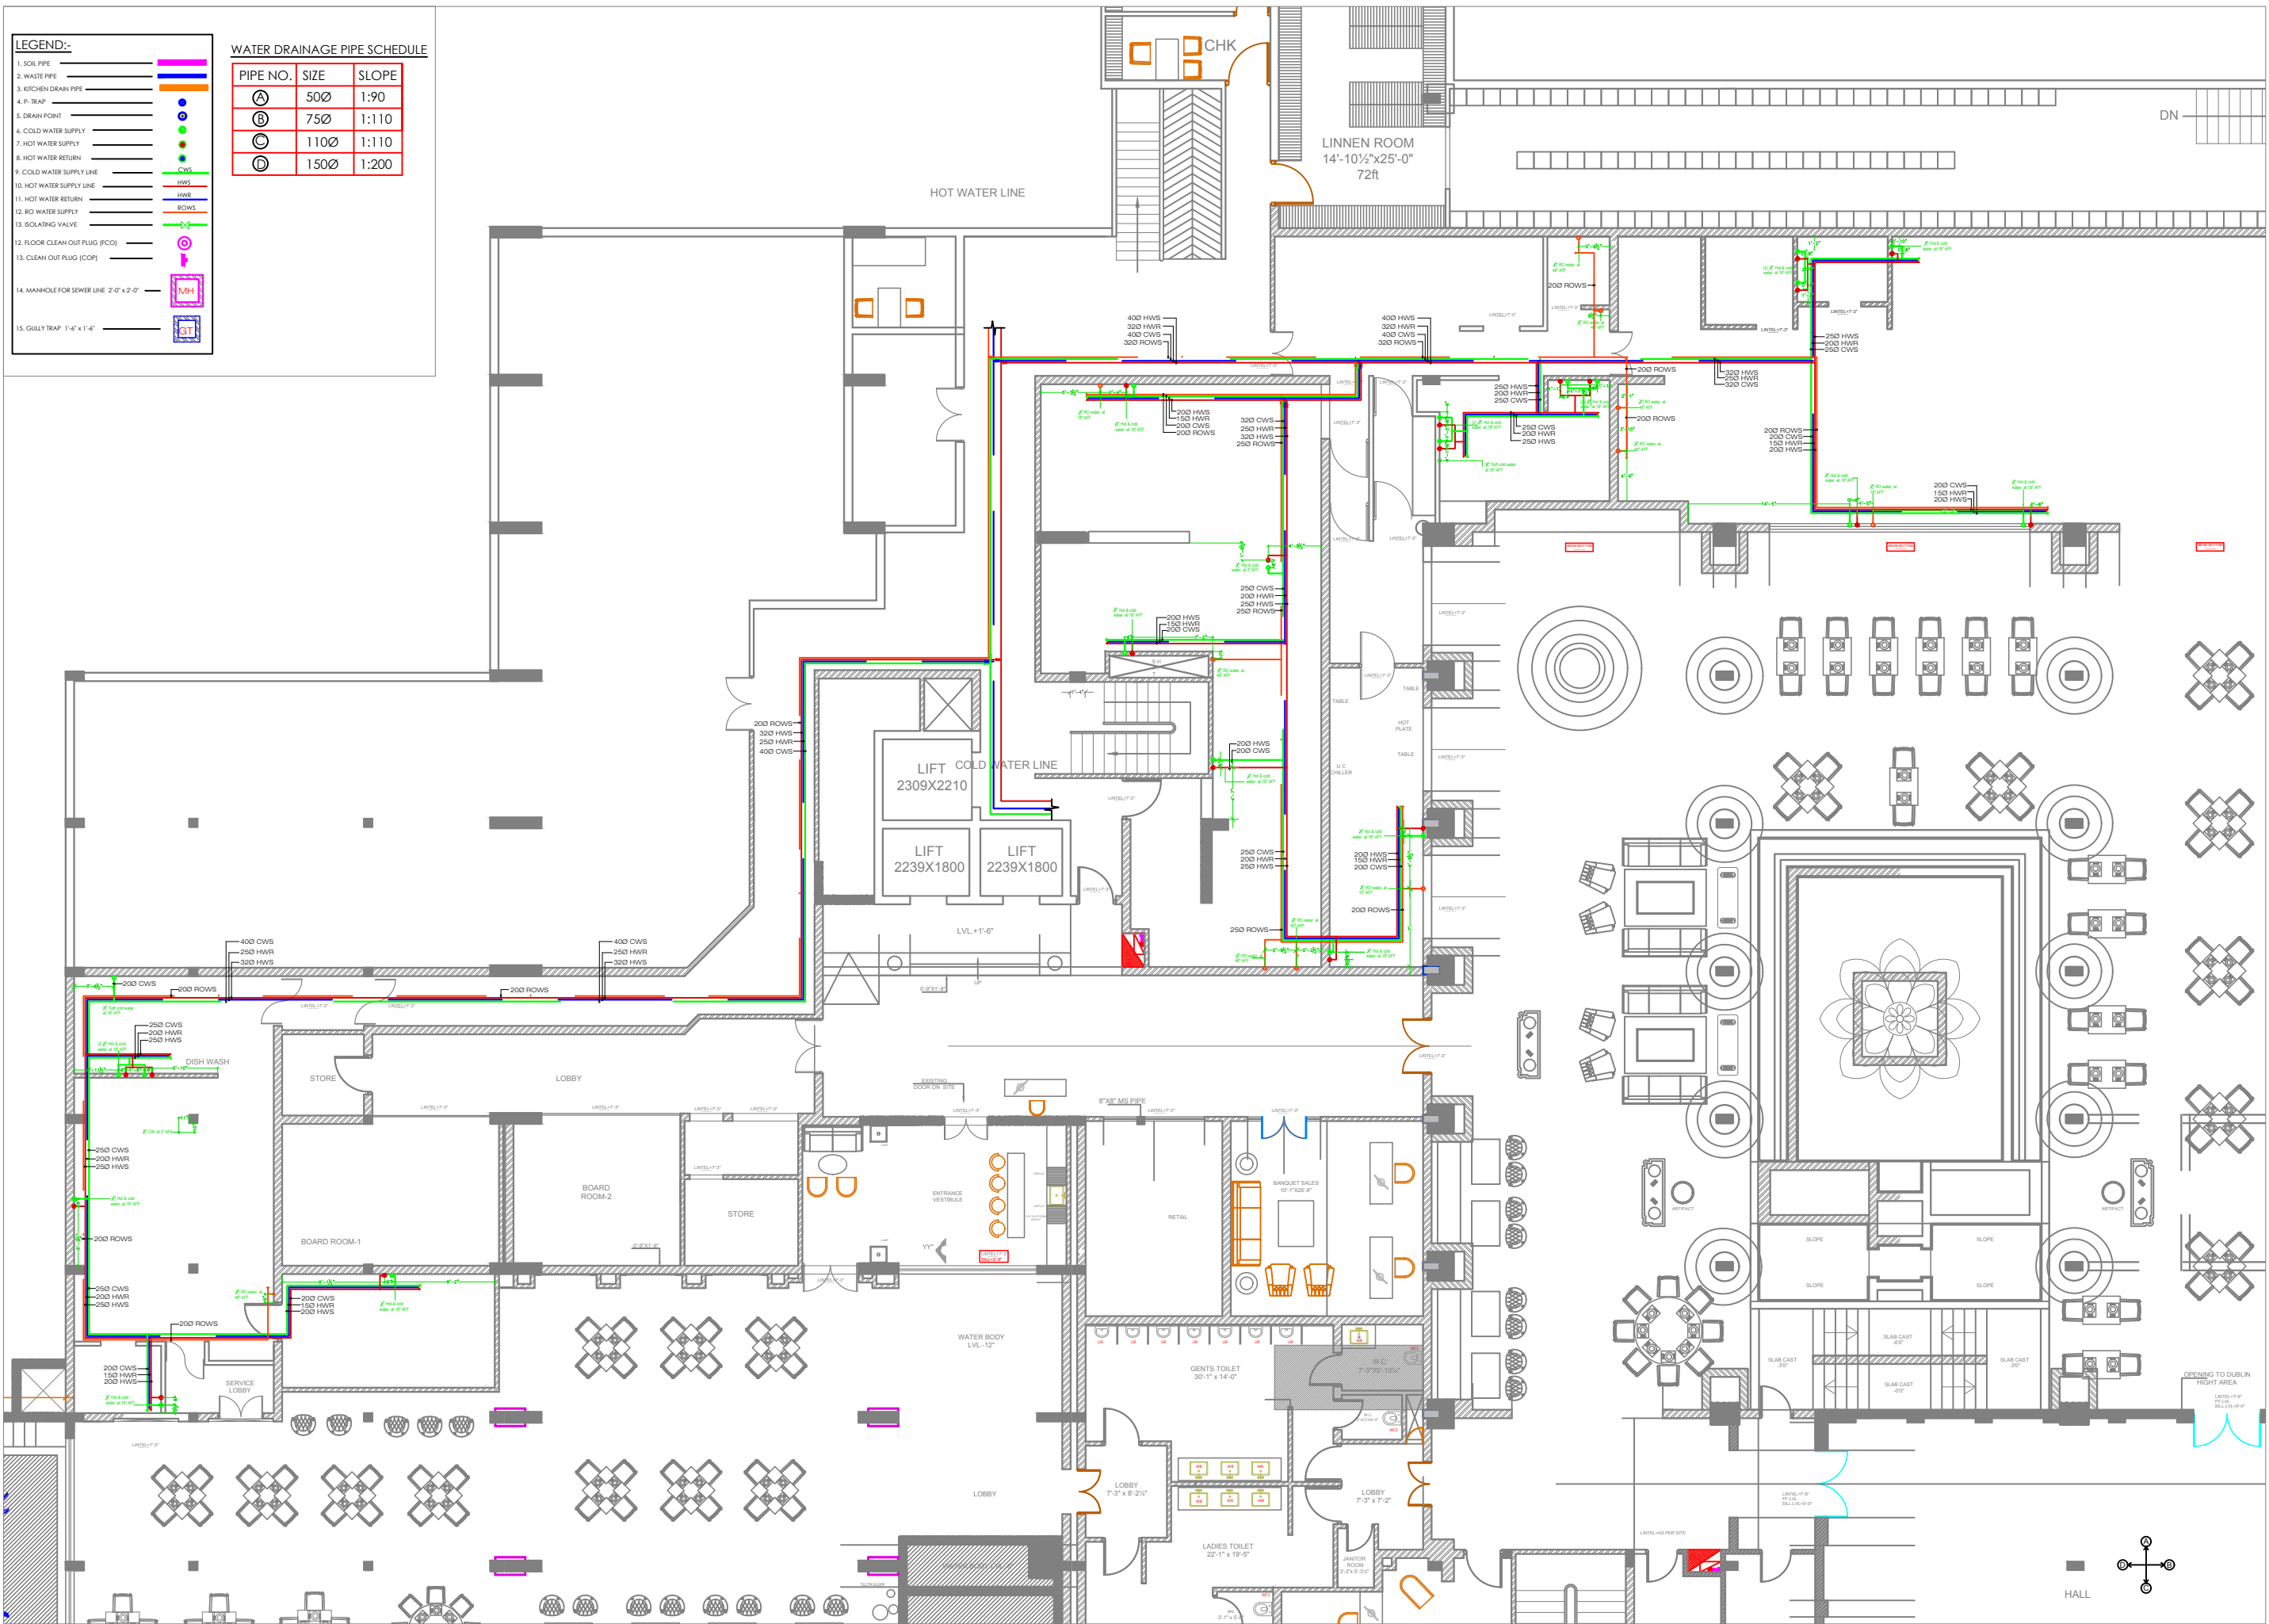

**HOTEL CLARKS,  
LUCKNOW**

**ARCHITECTS**  
**NEERAV GUPTA**  
L-1, KRISHNA MARG, C- SCHEME,  
JAIPUR (302001), RAJASTHAN.  
PH.0141-2360825  
E-Mail- architect\_neeravgupta@yahoo.com

**FALAKNUMA, ALL DAY DINING &  
JOLO-CRUST KITCHEN PLUMBING  
WATER SUPPLY LAYOUT**

SCALE: N.T.S.

PROJECT NO:41  
DRAWING NO: NG/HCLKT/PLU/01  
REVISION NO:01  
16.11.2019

**SAN ENGINEERS & CONSULTANTS**  
G-10, KANAKA KUMAR, KANAKA KUMAR,  
VARSAN LANE, RESIDE, TAGORE FANSTATION, SE-107016,  
JAIPUR-302021, +91-141-402831  
E-mail: info@sanepl.com