

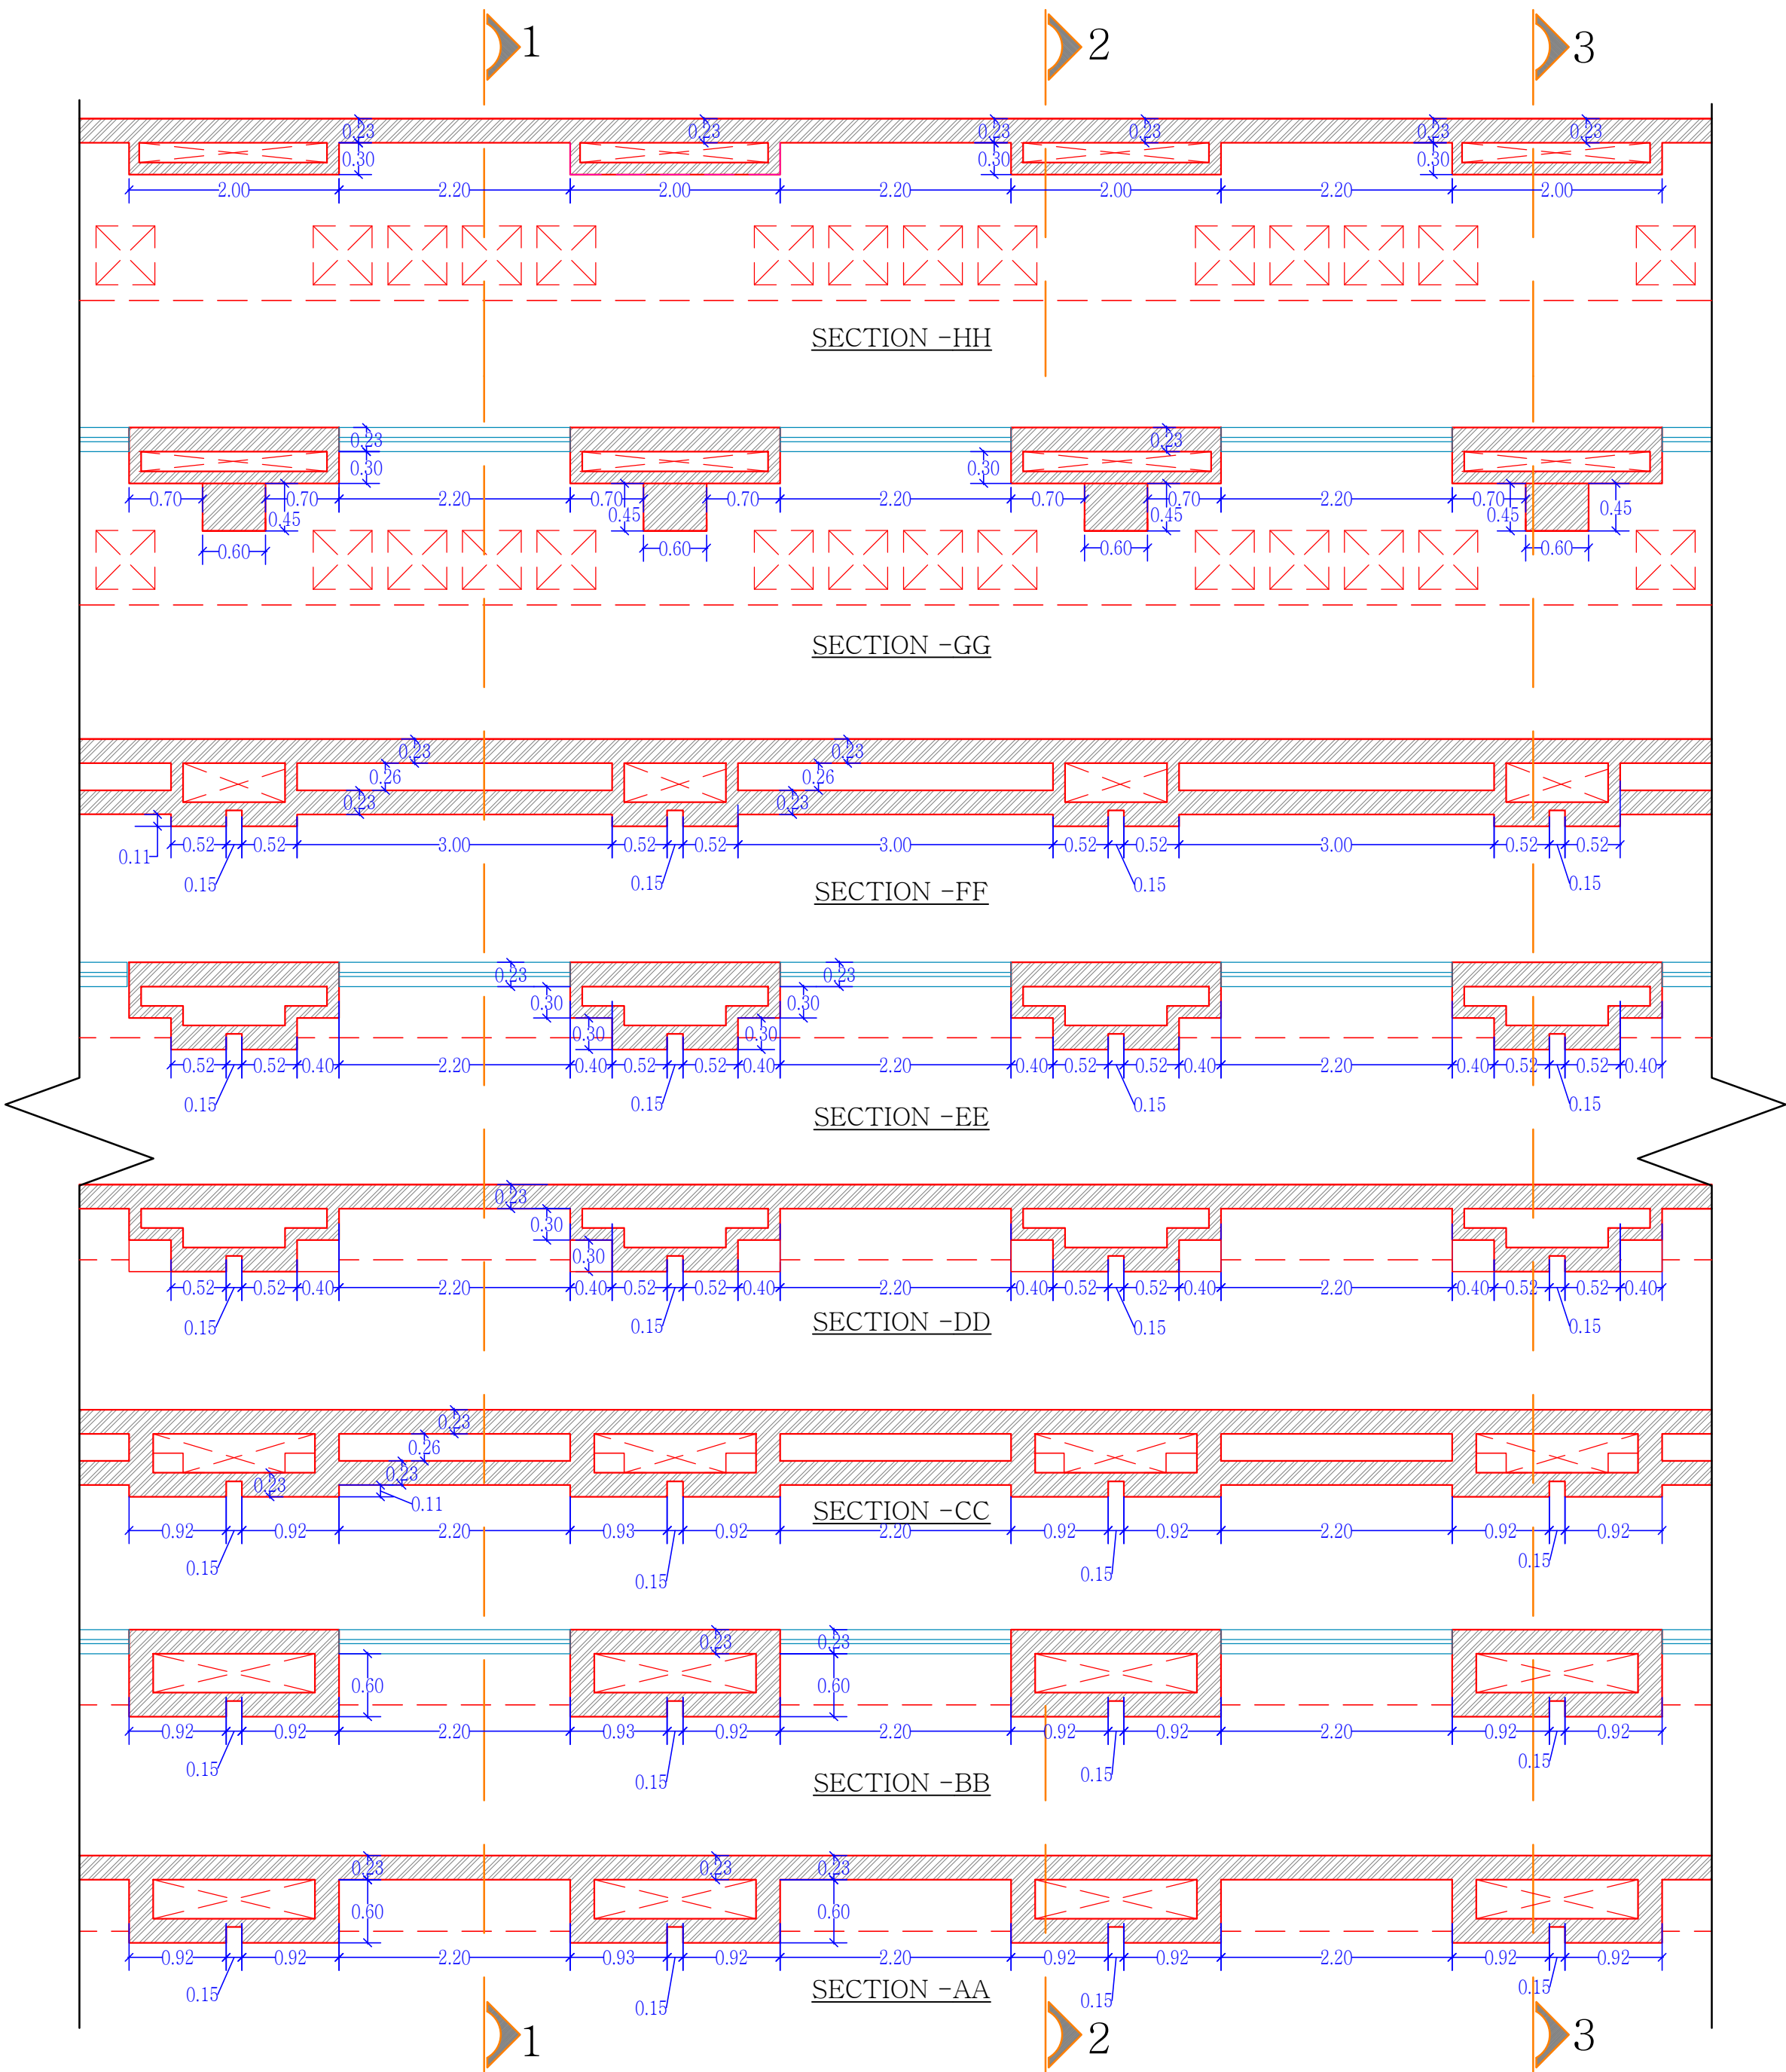
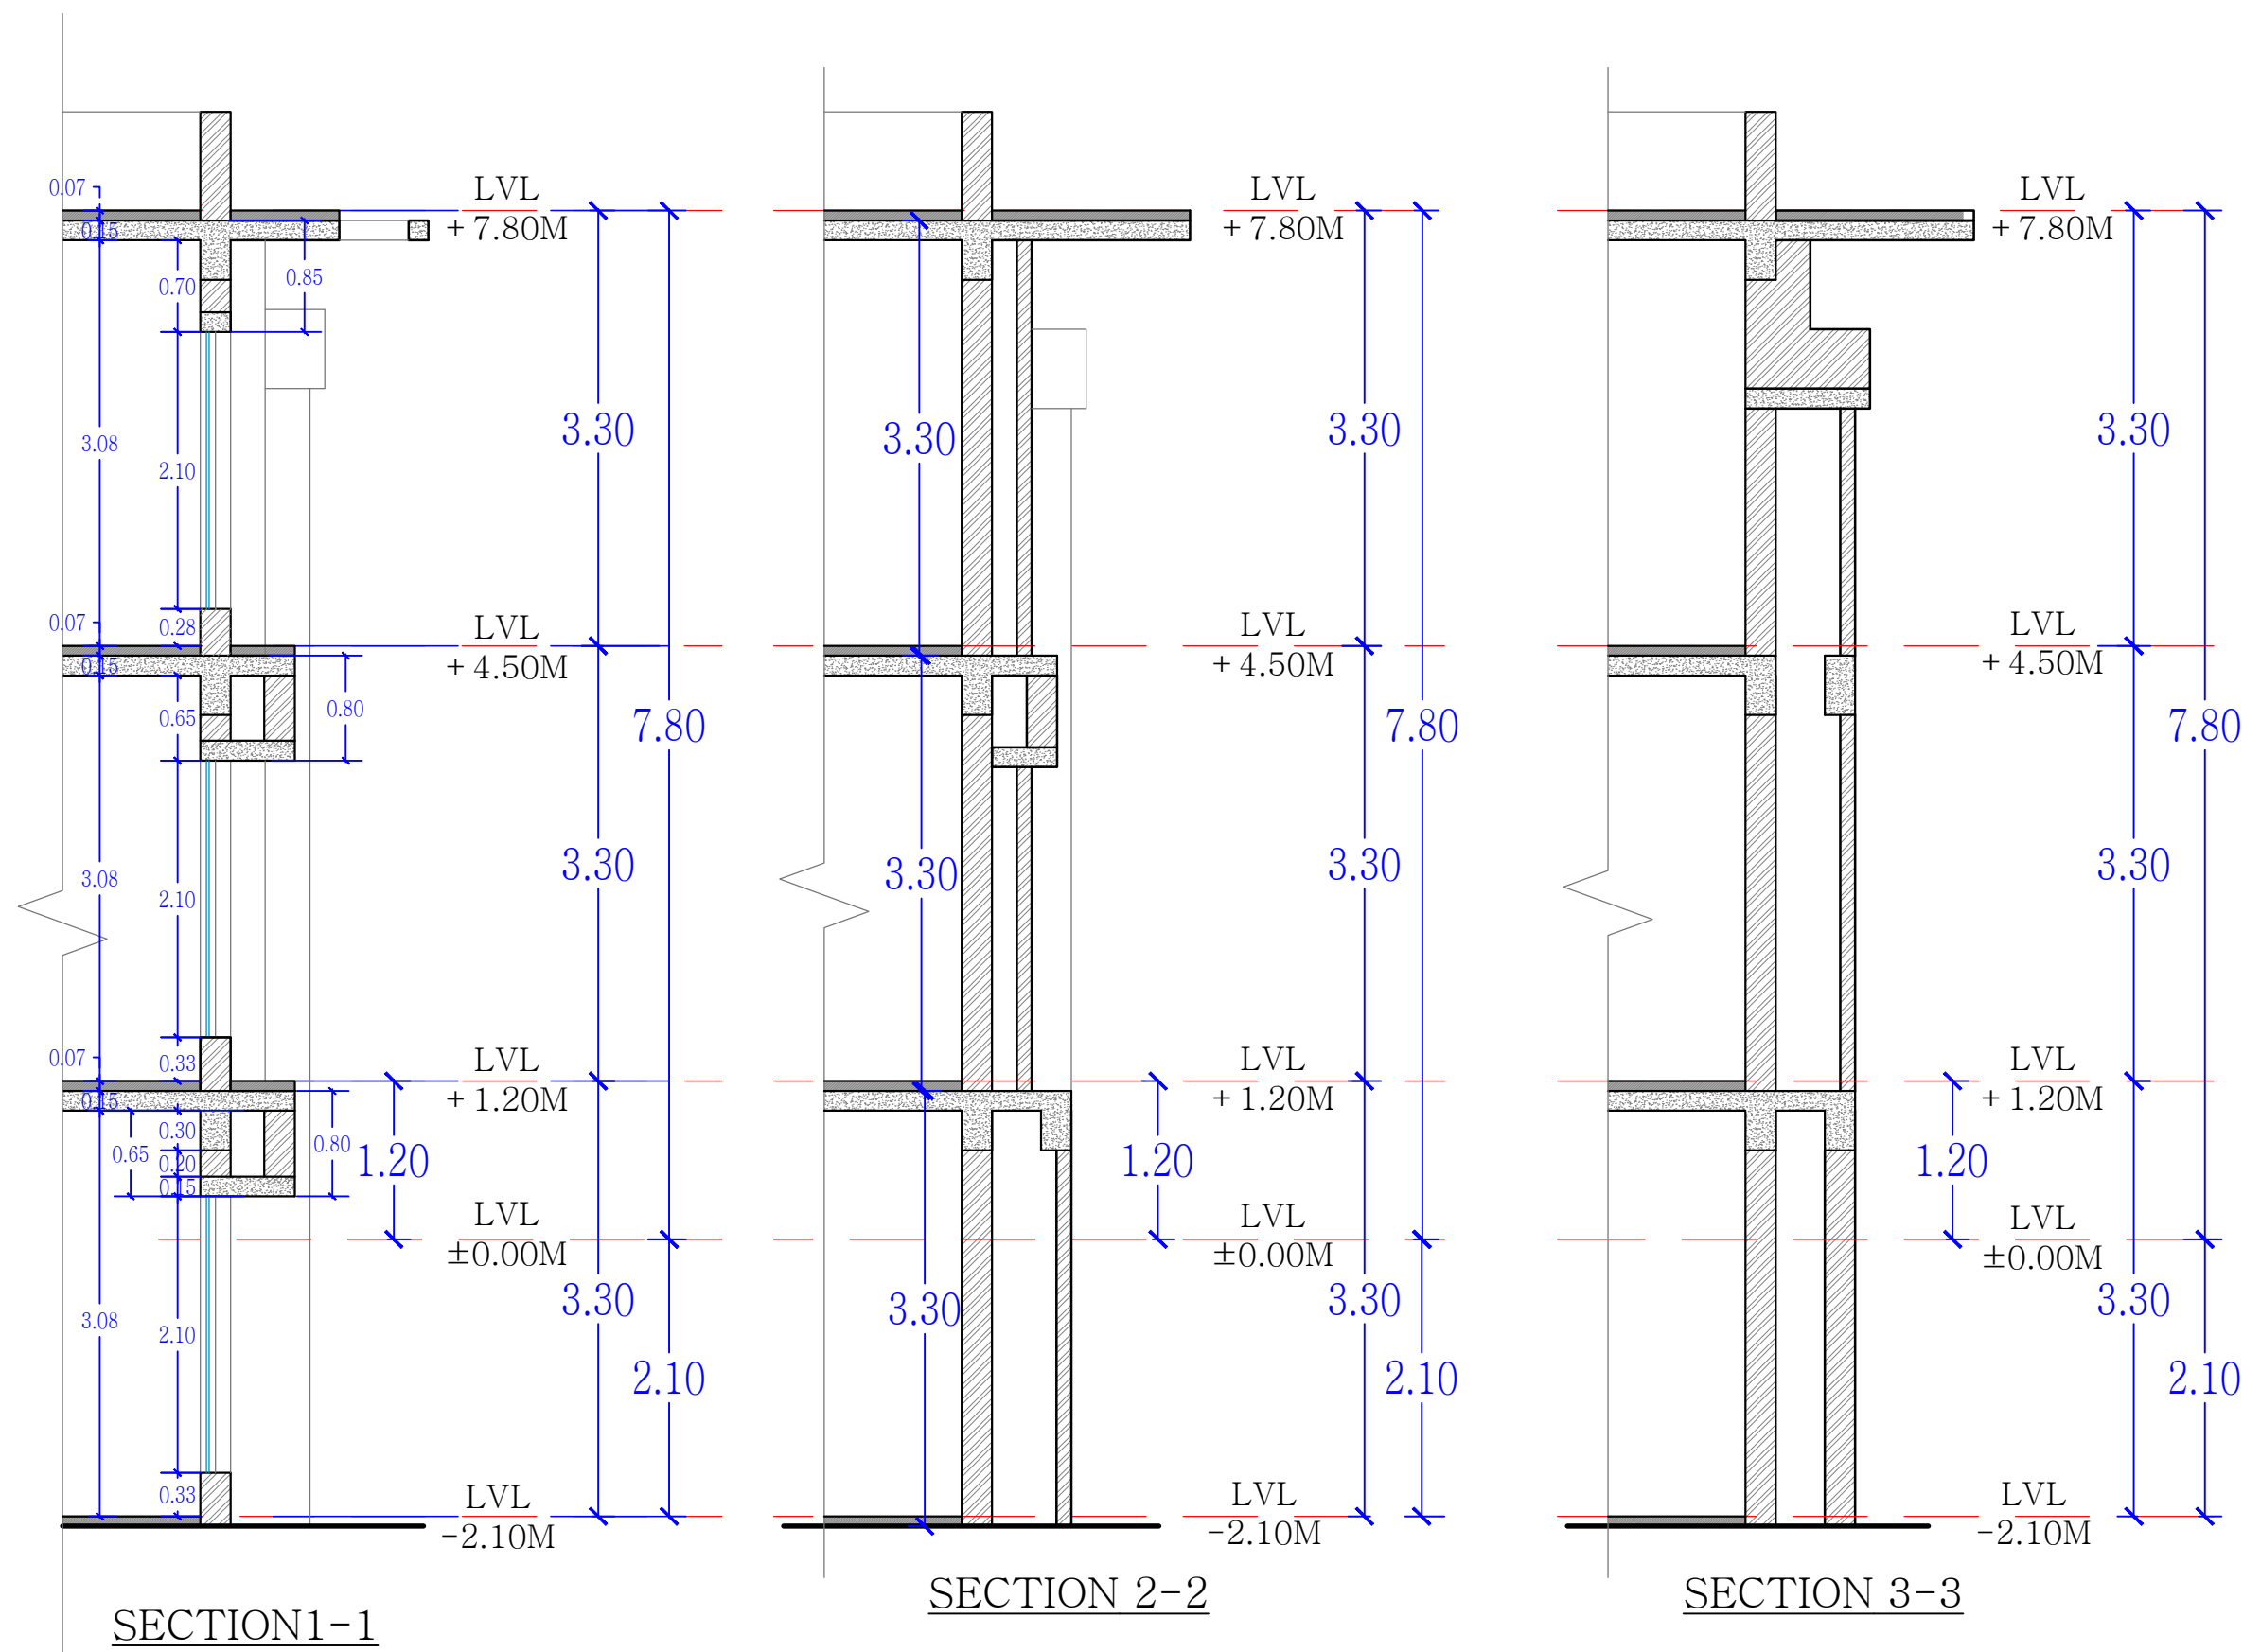
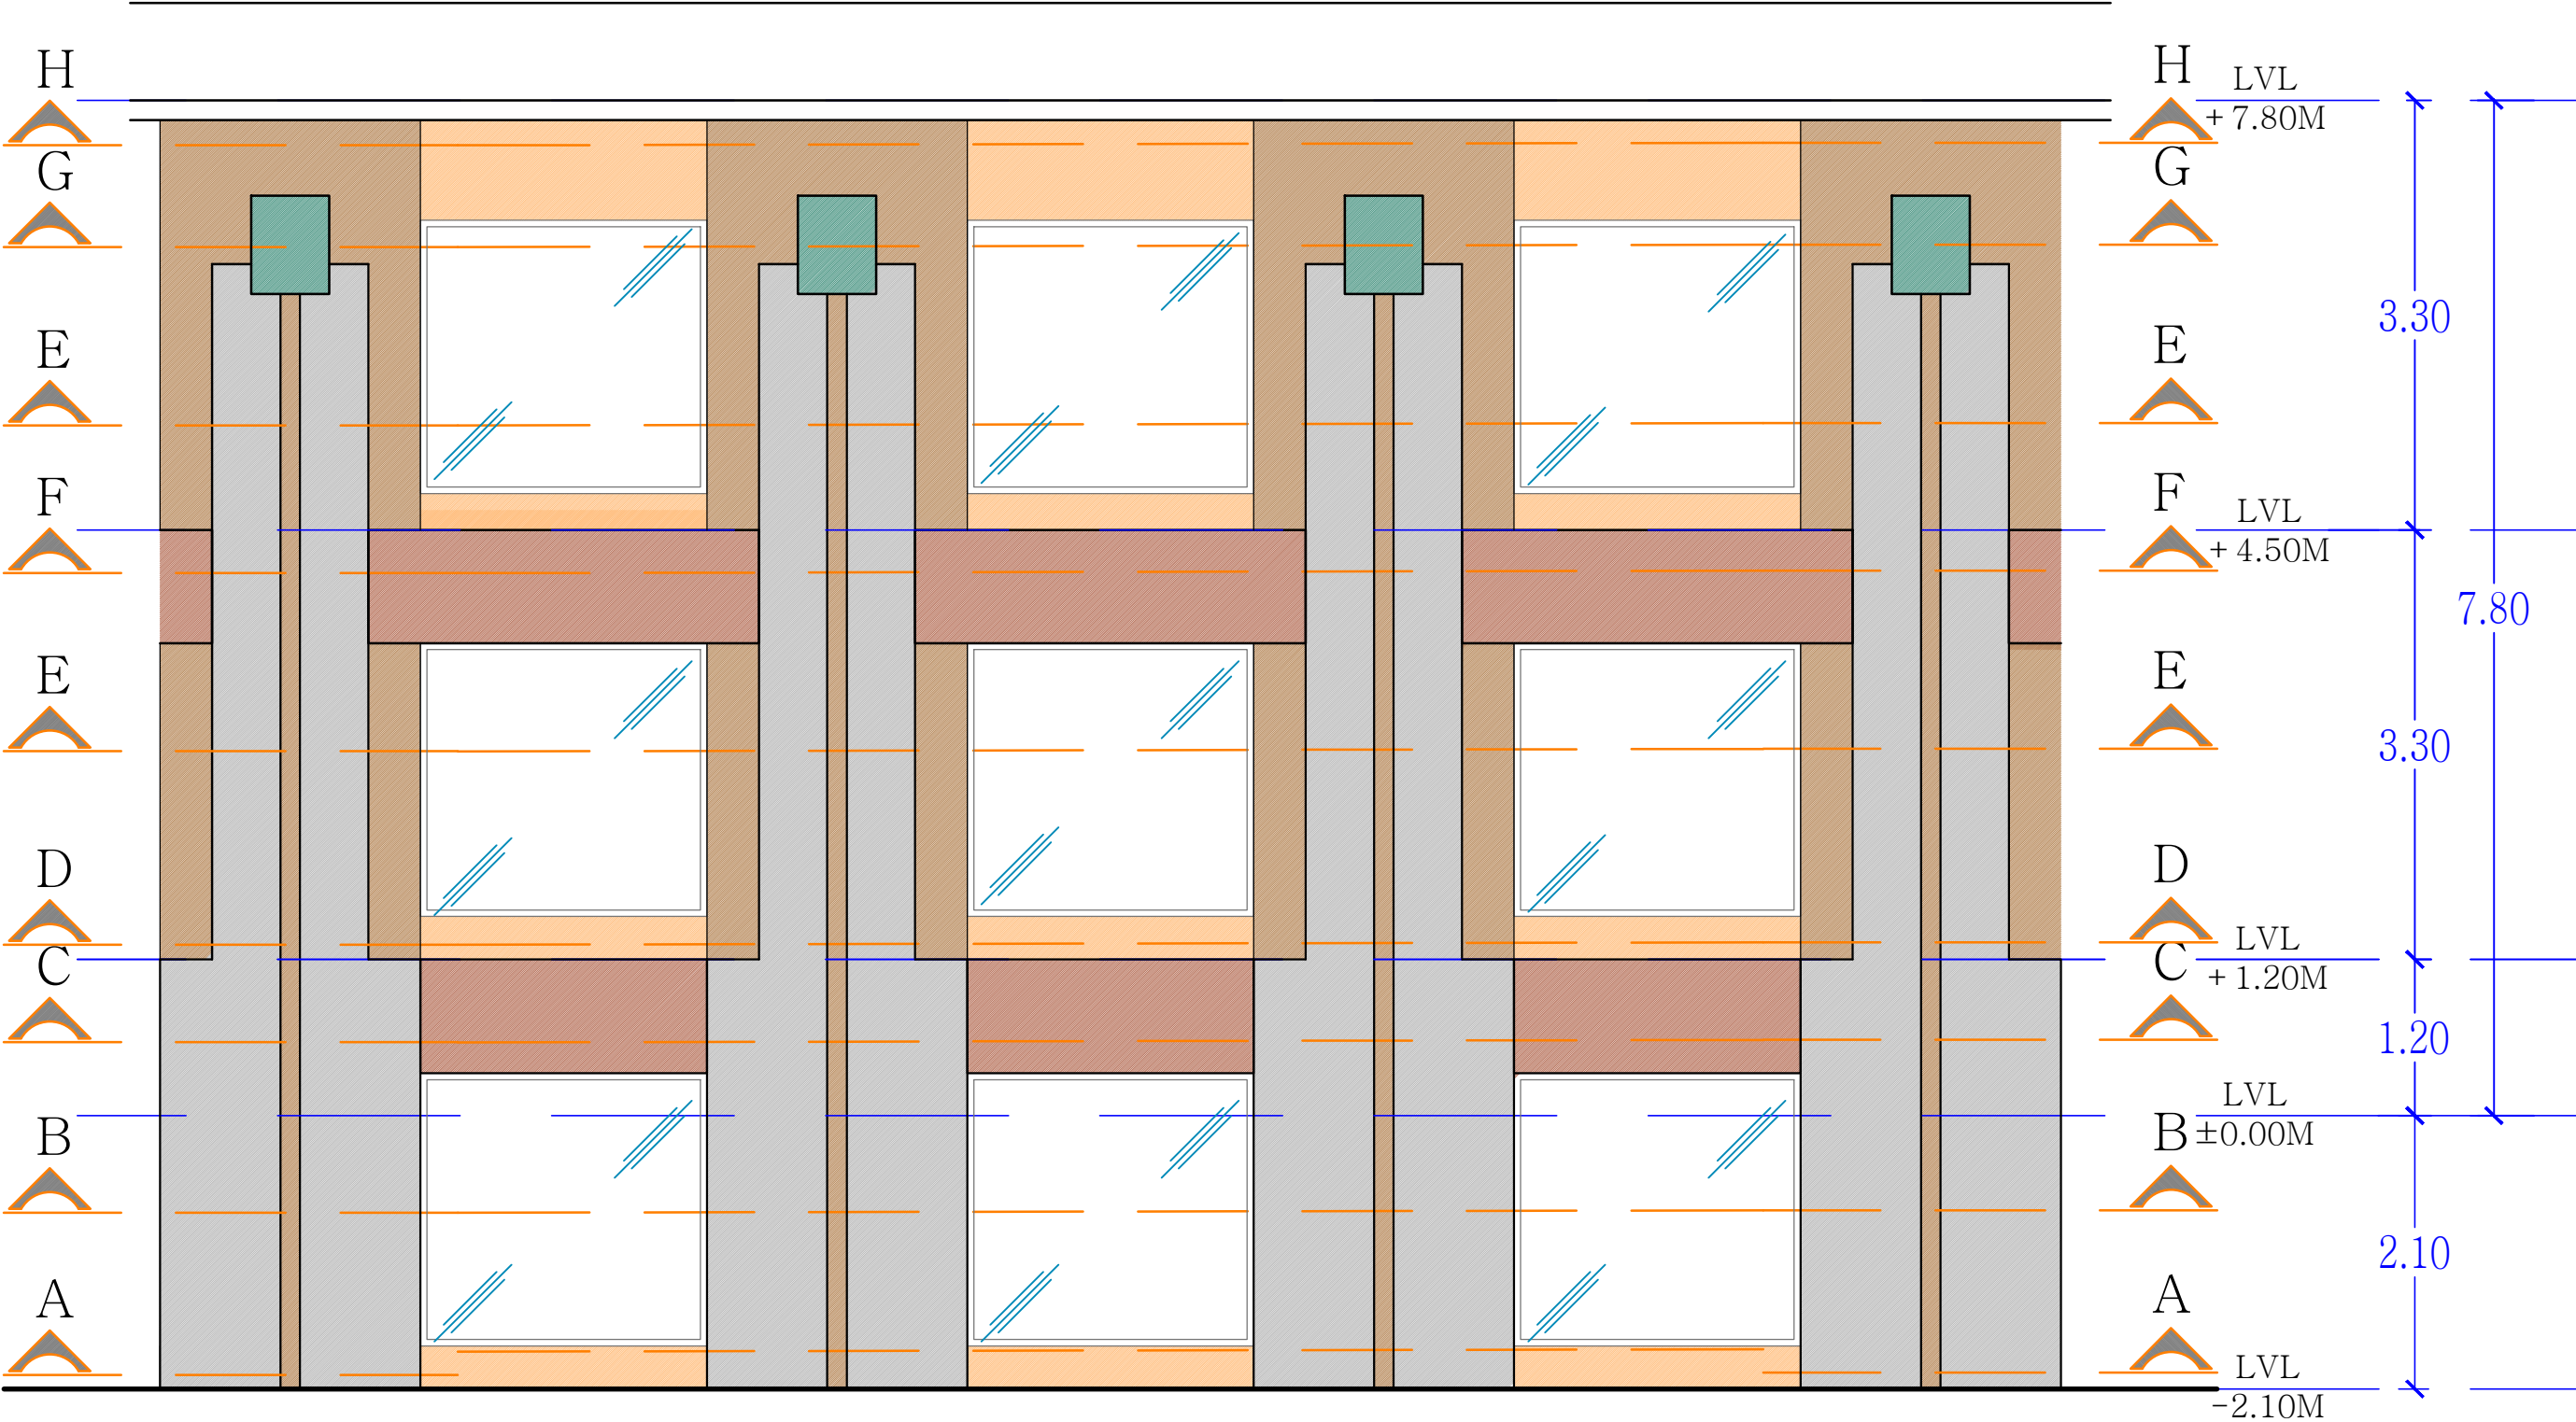


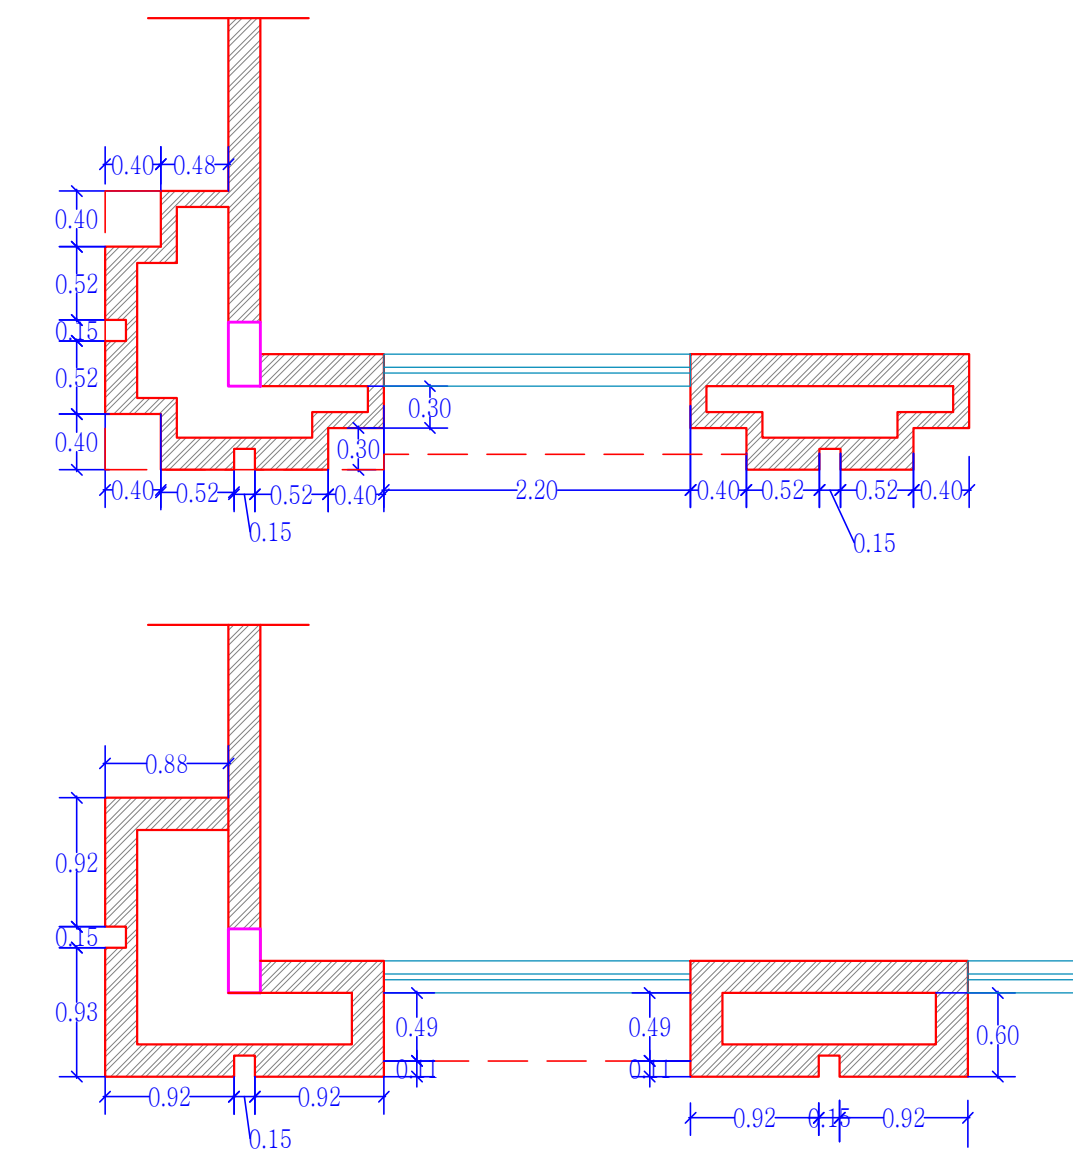

TYPICAL ELEVATION
&SECTION DETAIL

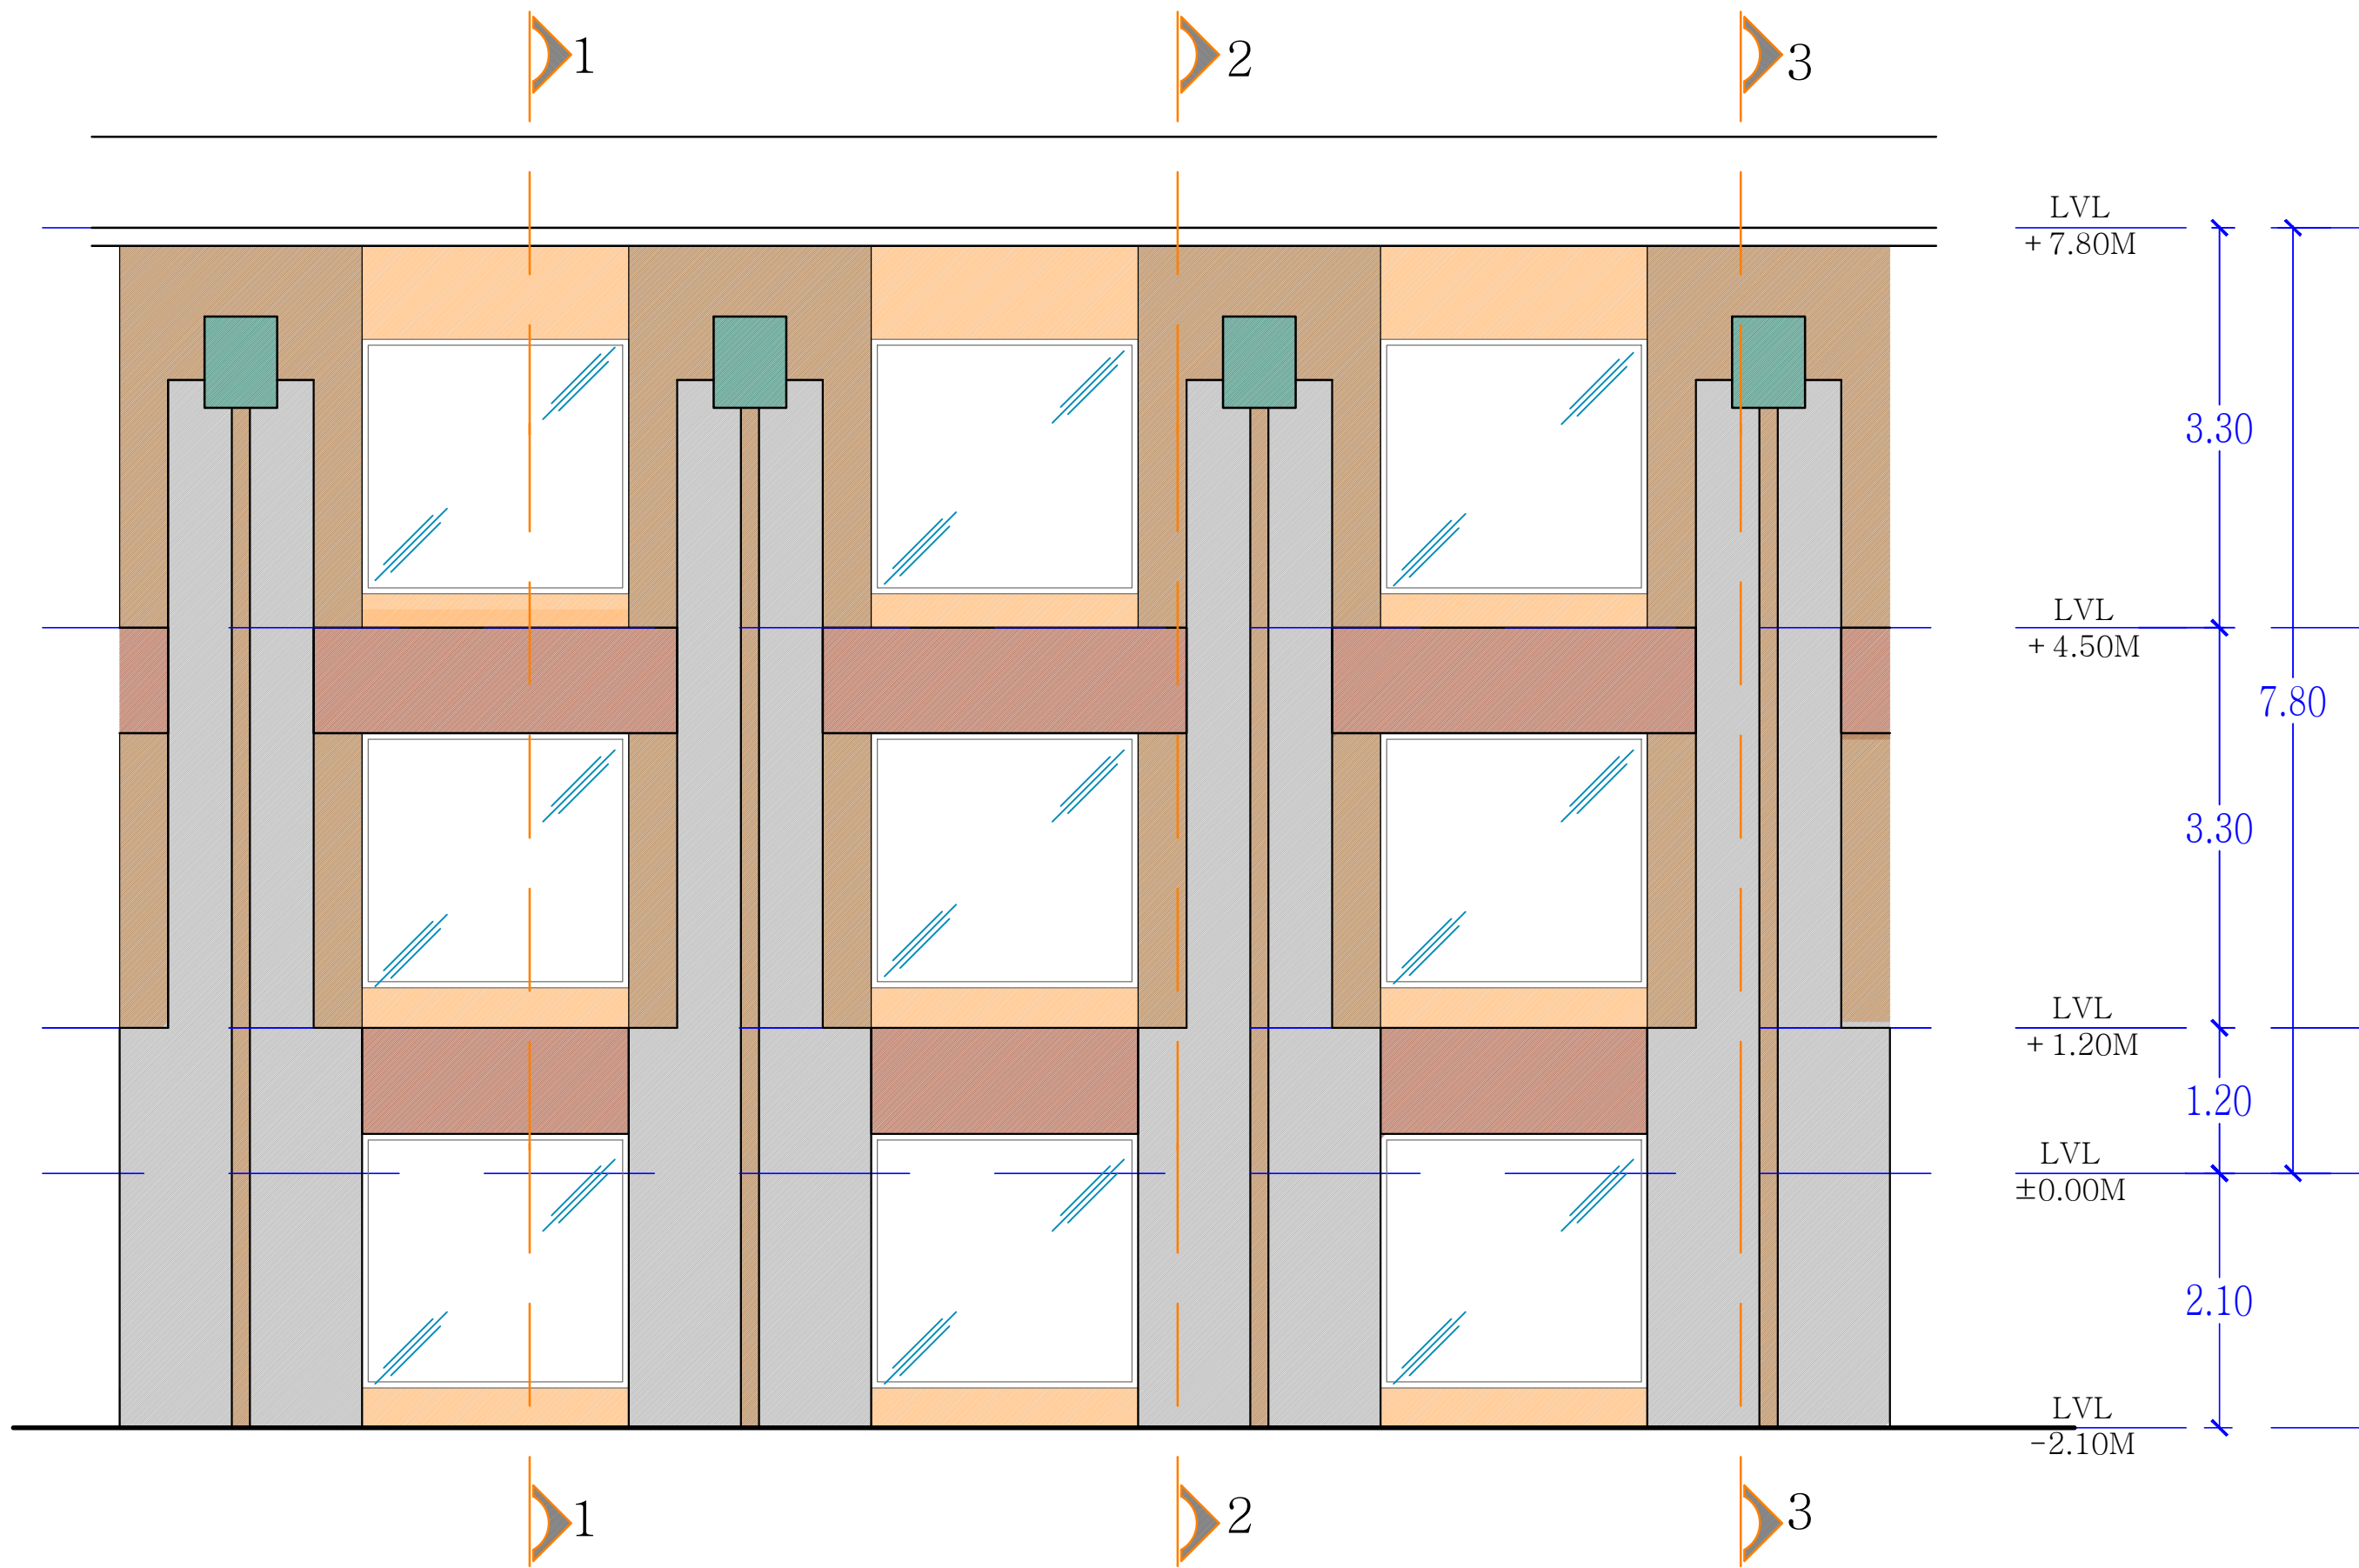

ARCHITECT	RAVI KUMAR GUPTA
CANVOTTED	L-1, KRISHNA MARG, C. SCHEME, JAIPUR (302001), RAJASTHAN (PLR141-2360824)
PROJECT	RESORTS OF MAKERS CHAMBER
LOCATION	JAIPUR
DRAWING TITLE	TYPICAL ELEVATION &SECTION DETAIL
DRAWN BY	UTTIMBRA SINGH
CHECKED BY	RAJENDRA
SCALE	1:100
DATE	1.01.12
SHEET	1