
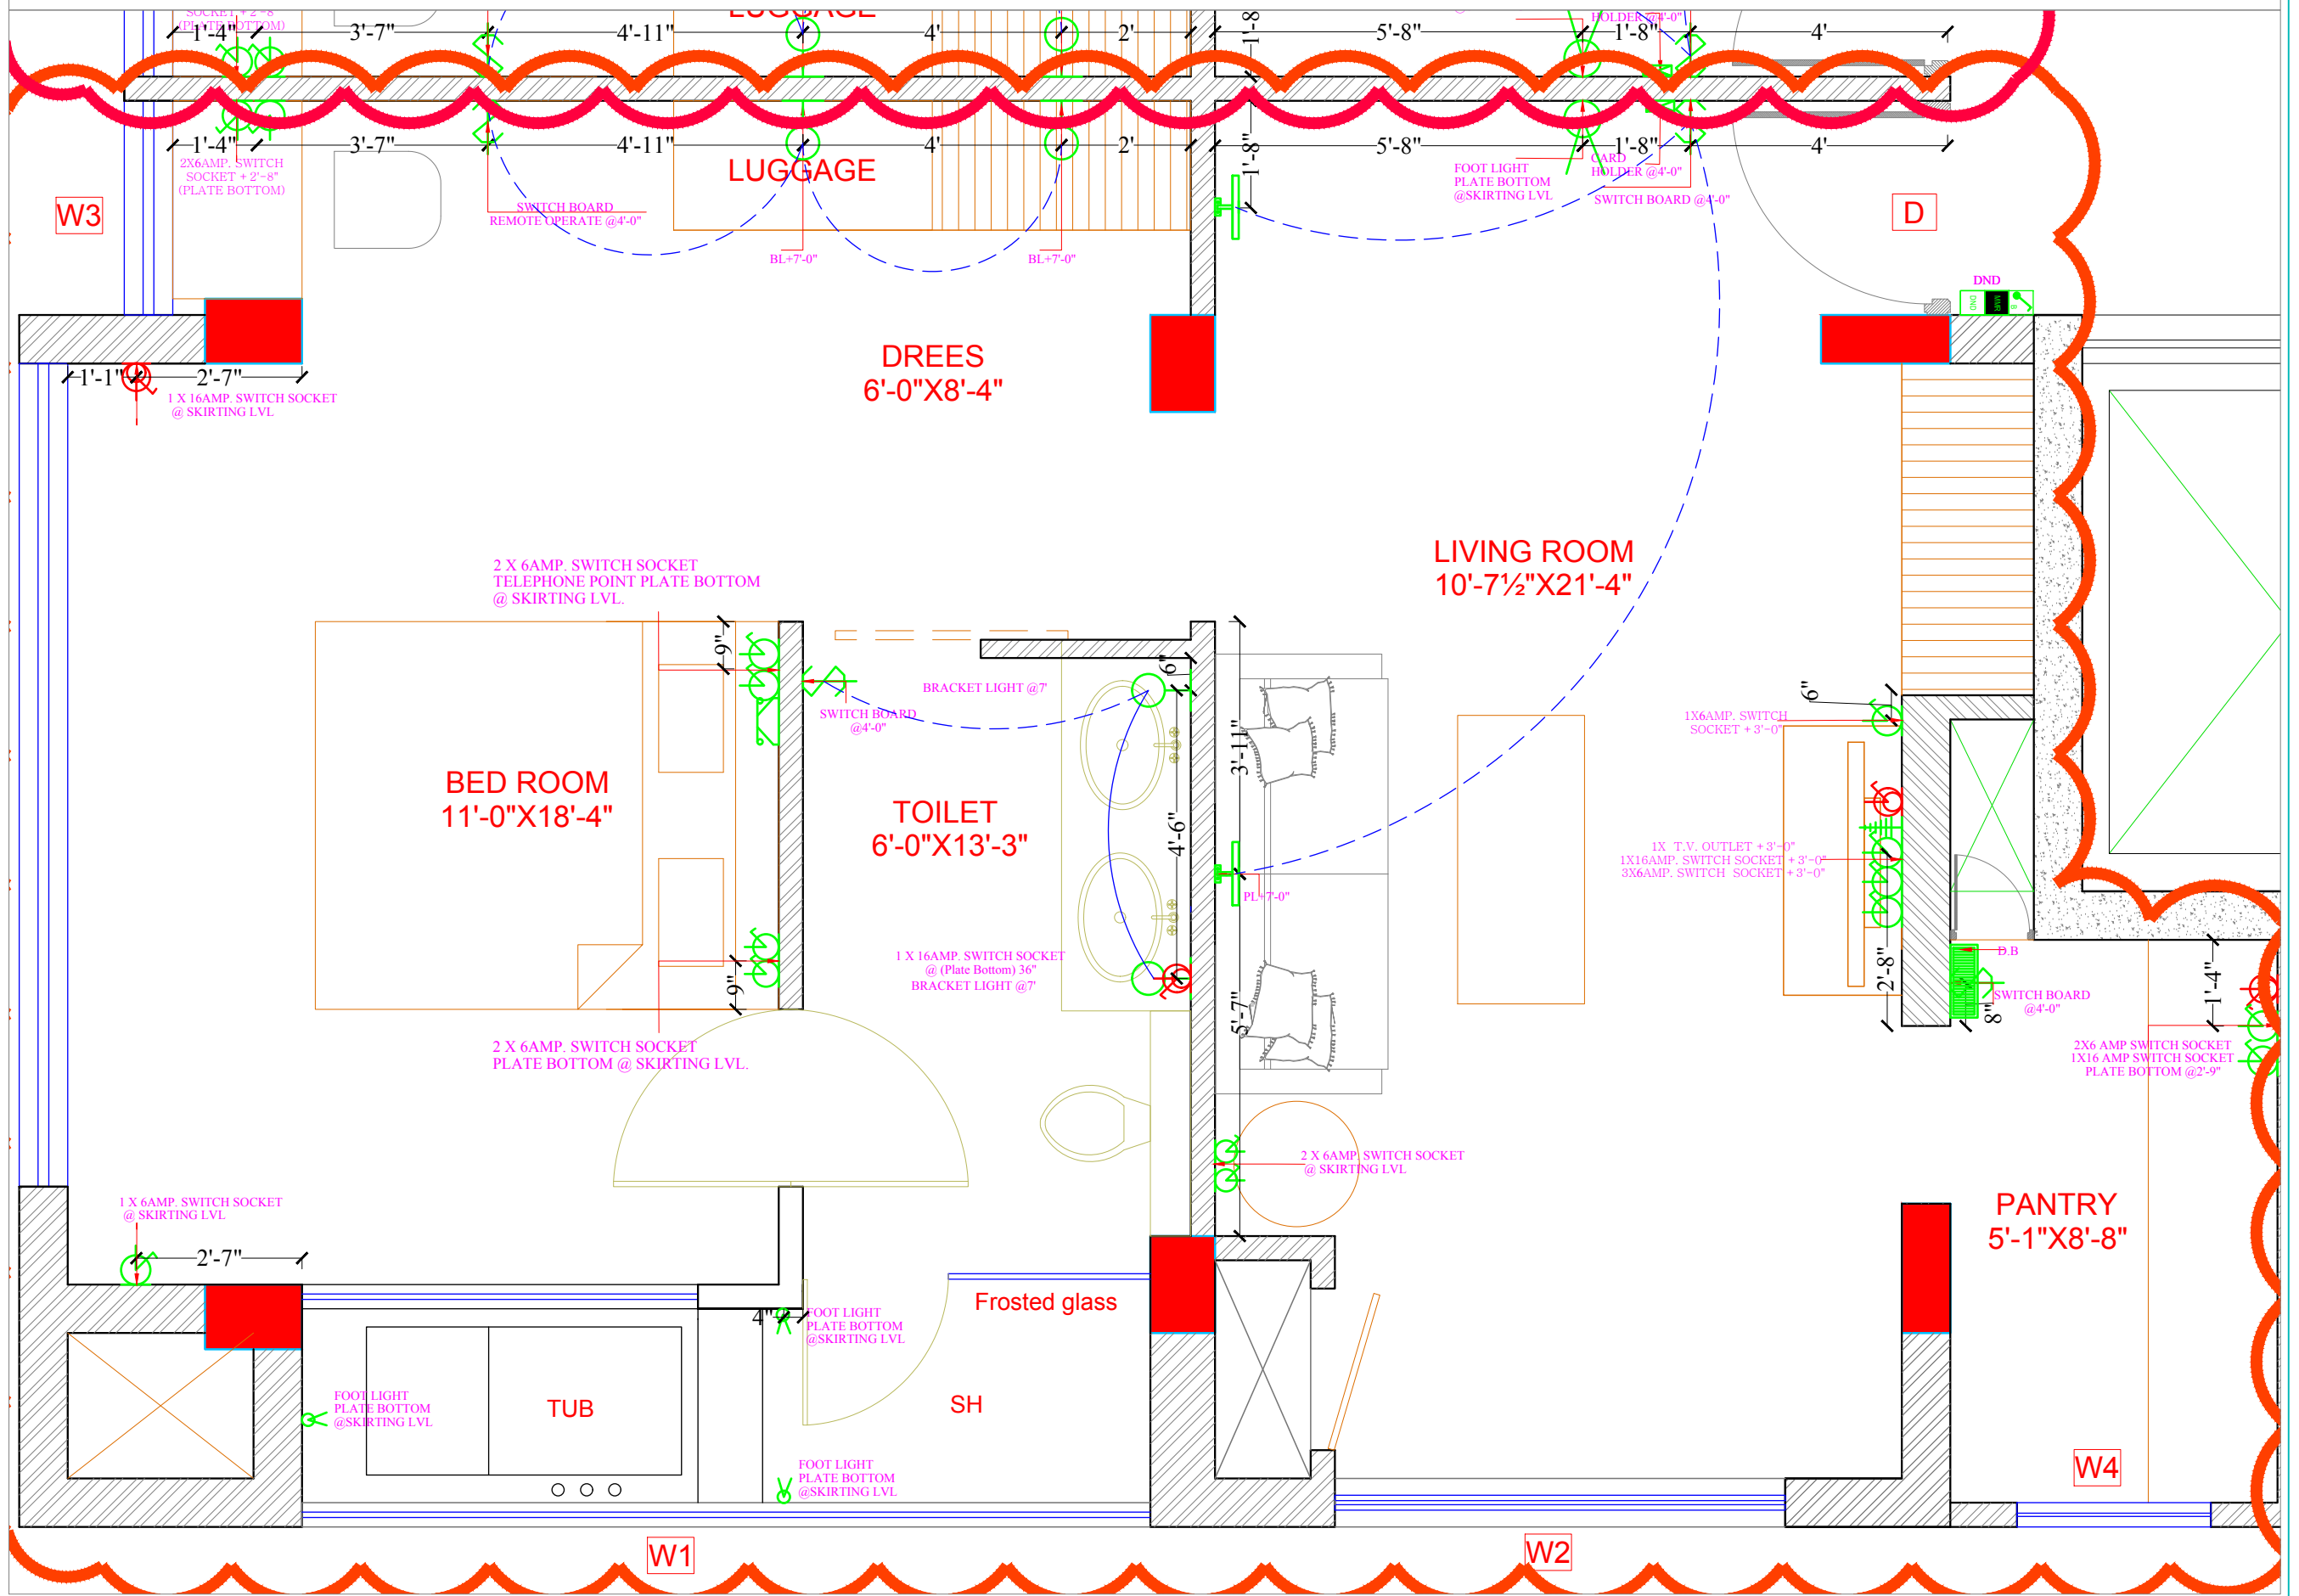


TYPICAL FLOOR GUEST ROOM WITH PANTRY

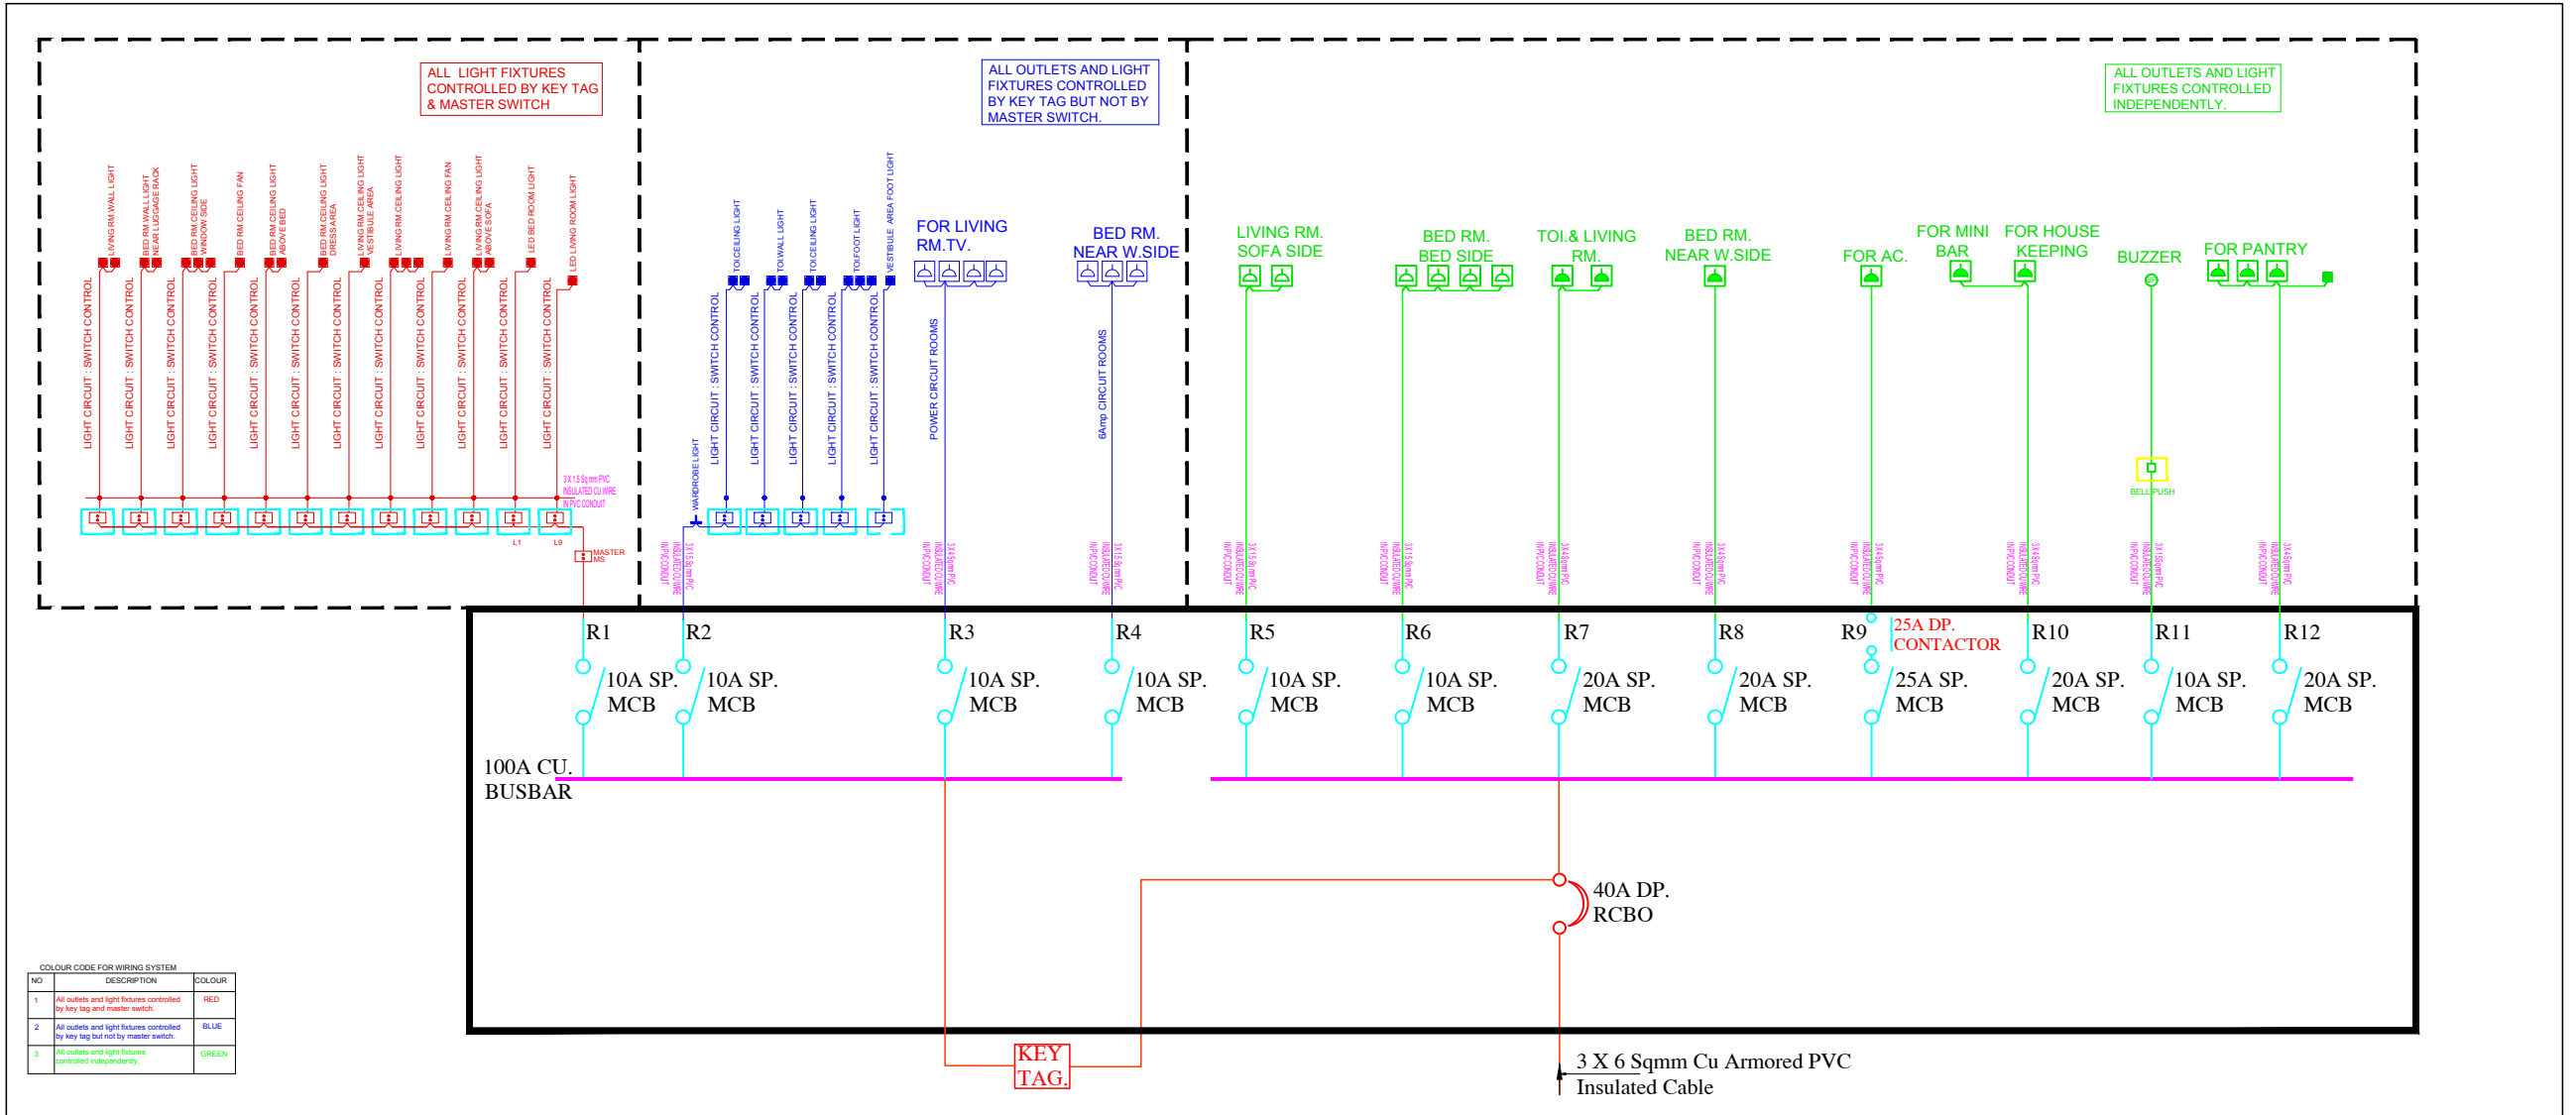

PROJECT NO:42

DRAWING NO:
NG/HCLJ/ELC./02

REVISION NO:

28.12.2019

SCALE: N.T.S.

TYPICAL FLOOR GUEST ROOM WITH PANTRY ELECTRICAL LOGIC DIAGRAM

ARCHITECTS

NEERAV GUPTA

L-1, KRISHNA MARG, C- SCHEME,
JAIPUR (302001), RAJASTHAN.

PH.0141-2360825

E-Mail- architect_neeravgupta@yahoo.com

HOTEL CLARKS, JAIPUR