


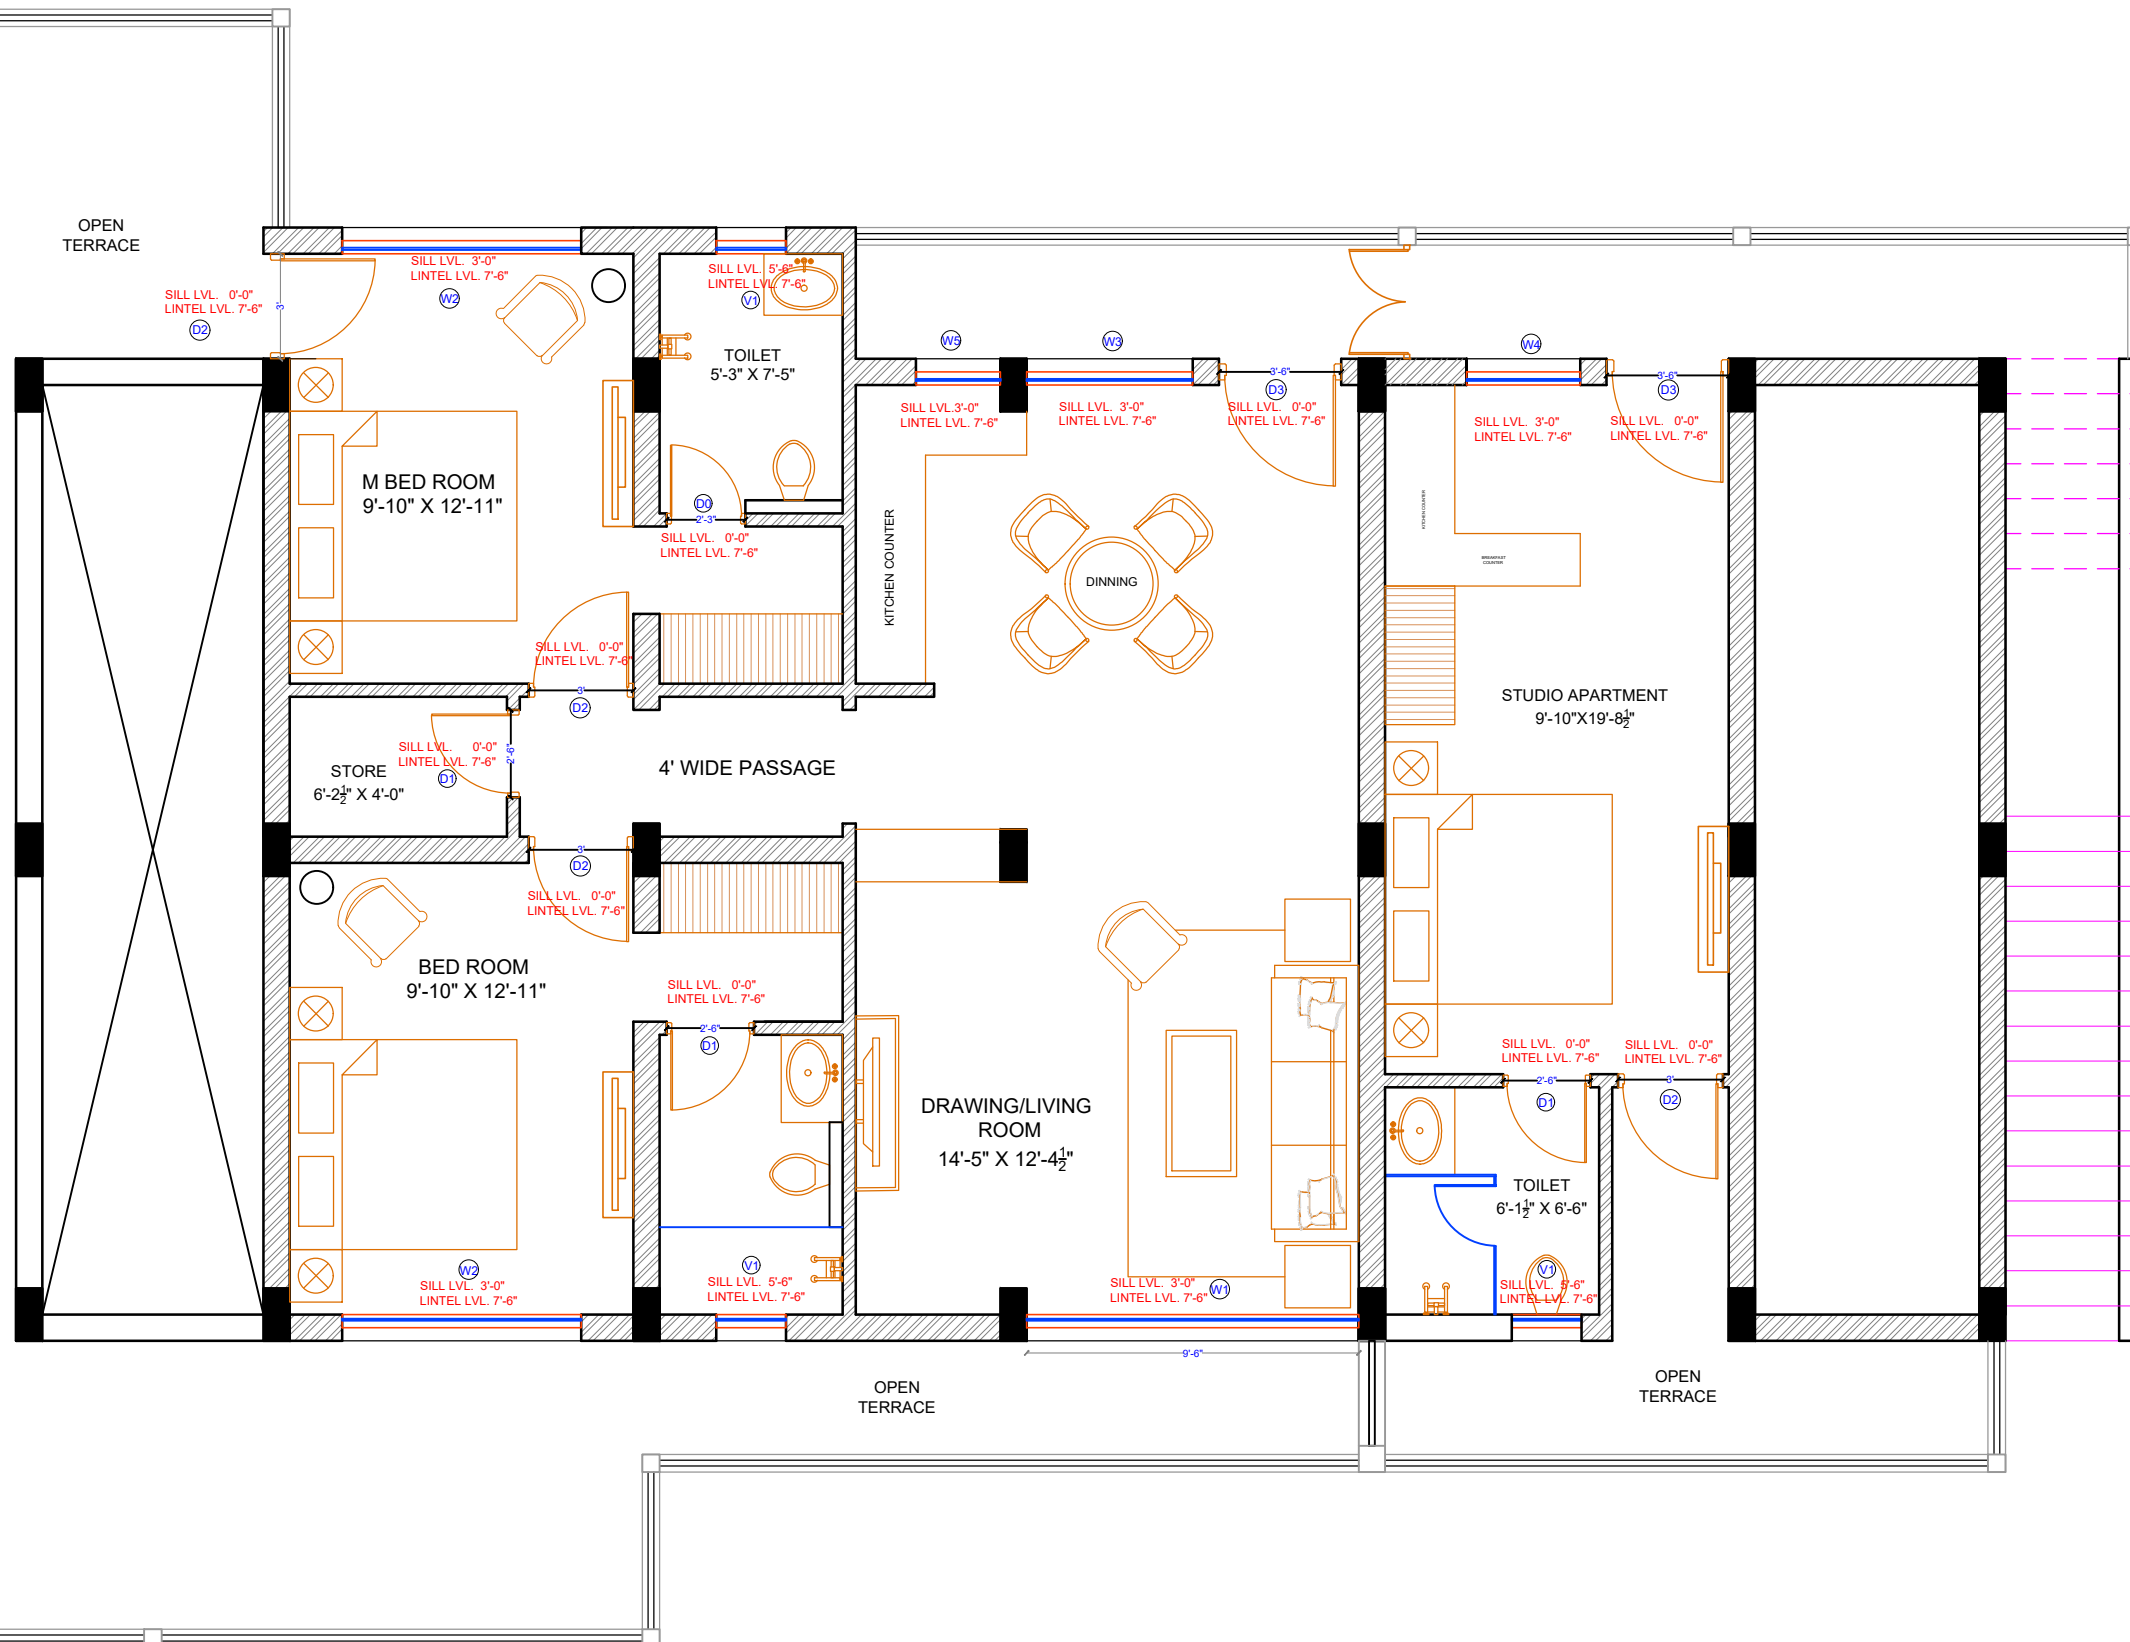

| DOOR WINDOW OPENINGS |      |          |       |        |        |
|----------------------|------|----------|-------|--------|--------|
| S.N.                 | TYPE | OPENINGS | SILL  | LINTEL | COUNT. |
| 1.                   | D0   | 2'-3"    | 0'-0" | 7'-6"  | 1      |
| 2.                   | D1   | 2'-6"    | 0'-0" | 7'-6"  | 3      |
| 3.                   | D2   | 3'-0"    | 0'-0" | 7'-6"  | 4      |
| 4.                   | D3   | 3'-6"    | 0'-0" | 7'-6"  | 2      |
| 1.                   | W1   | 9'-6"    | 3'-0" | 7'-6"  | 1      |
| 2.                   | W2   | 6'-10"   | 3'-0" | 7'-6"  | 2      |
| 3.                   | W3   | 4'-9"    | 3'-0" | 7'-6"  | 1      |
| 4.                   | W4   | 3'-3"    | 3'-0" | 7'-6"  | 1      |
| 5.                   | W5   | 2'-5"    | 3'-0" | 7'-6"  | 1      |
| 1..                  | V1   | 2'-0"    | 5'-6" | 7'-6"  | 3      |

ARCHITECT:  
**NEERAV GUPTA**  
CA/2009/44766  
L-1, KRISHNA MARG, C. SCHEME,  
JAIPUR (302001), RAJASTHAN PH.0141-2360825  
E-Mail-architect\_neeravgupta@yahoo.com

PROJECT:  
**CLARKS FARMHOUSE**

DRAWING TITLE:  
**DOOR WINDOW SCHEDULE  
G.M RESIDENCE**

|              |              |         |
|--------------|--------------|---------|
| DRAWN BY:    | SCALE:       | DATE:   |
| Deepika      | N.T.S        | 12-6-19 |
| CHECKED BY:  | DRAWING NO.: |         |
| NEERAV GUPTA |              |         |

NOTES:  
THE COPYRIGHT AND PROPERTY OF THIS DESIGN AND DRAWING  
BELONGS TO **RAVI KUMAR GUPTA**. IT MUST NOT BE COPIED OR  
REPRODUCED IN ANY MANNER WITHOUT THEIR WRITTEN  
CONSENT. A LEGAL ACTION AS PER LAW MAY BE INITIATED  
AGAINST THE OFFENDERS.