




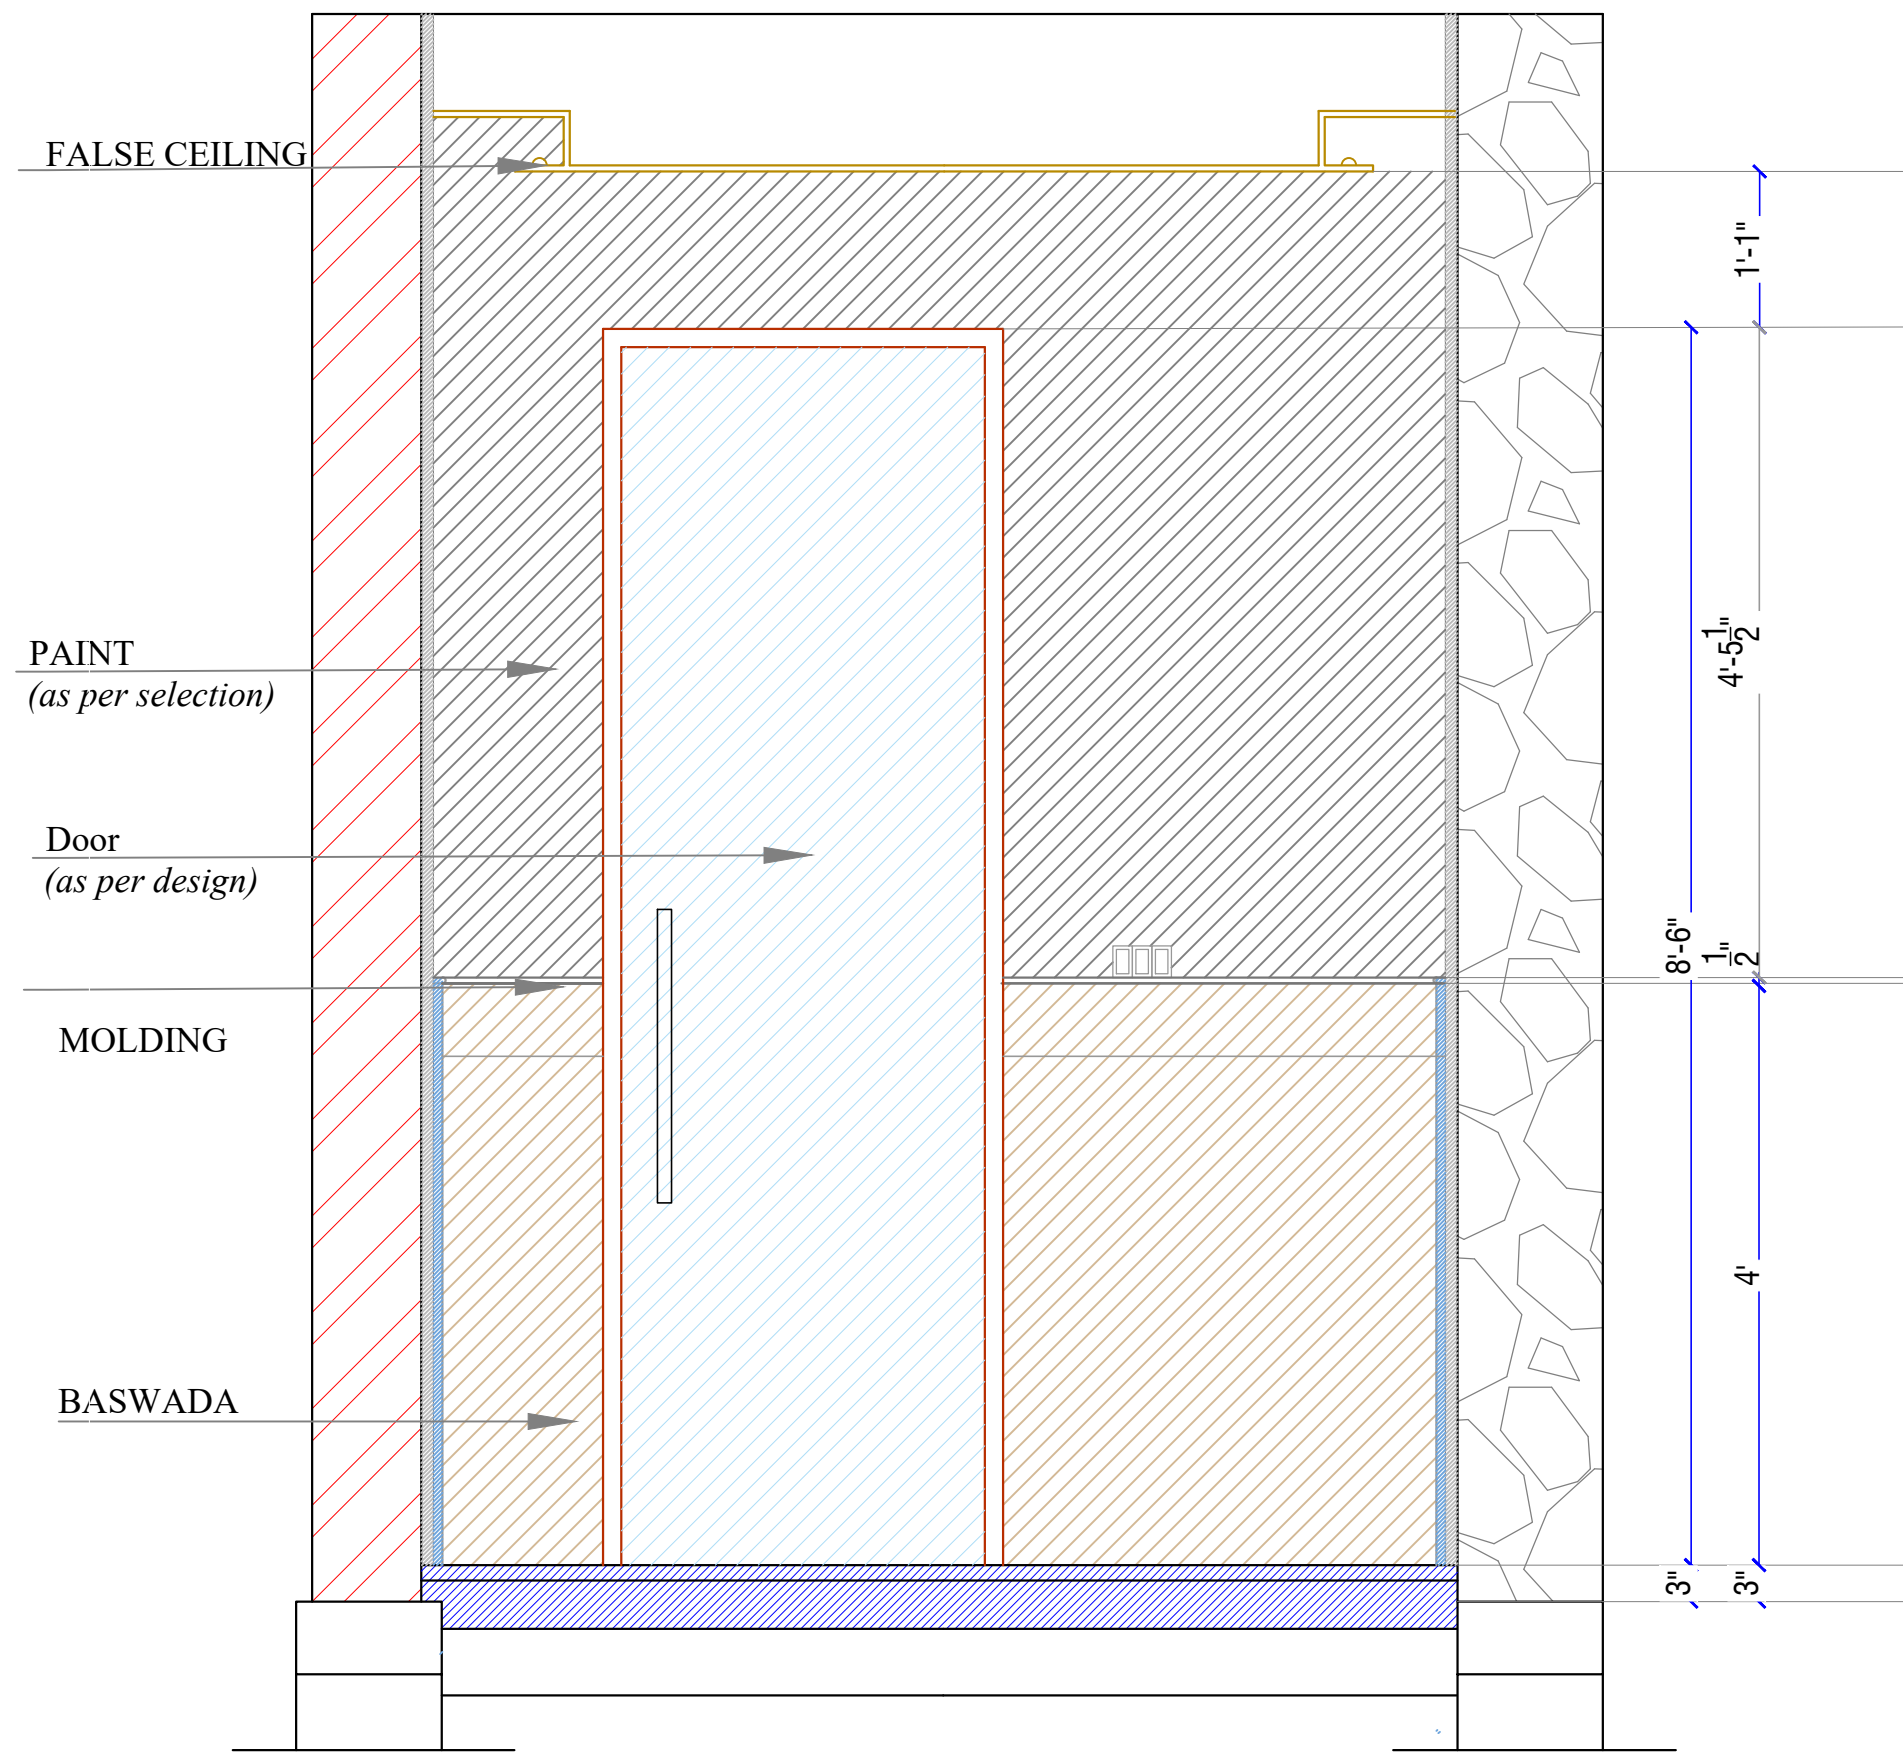


ELEVATION A

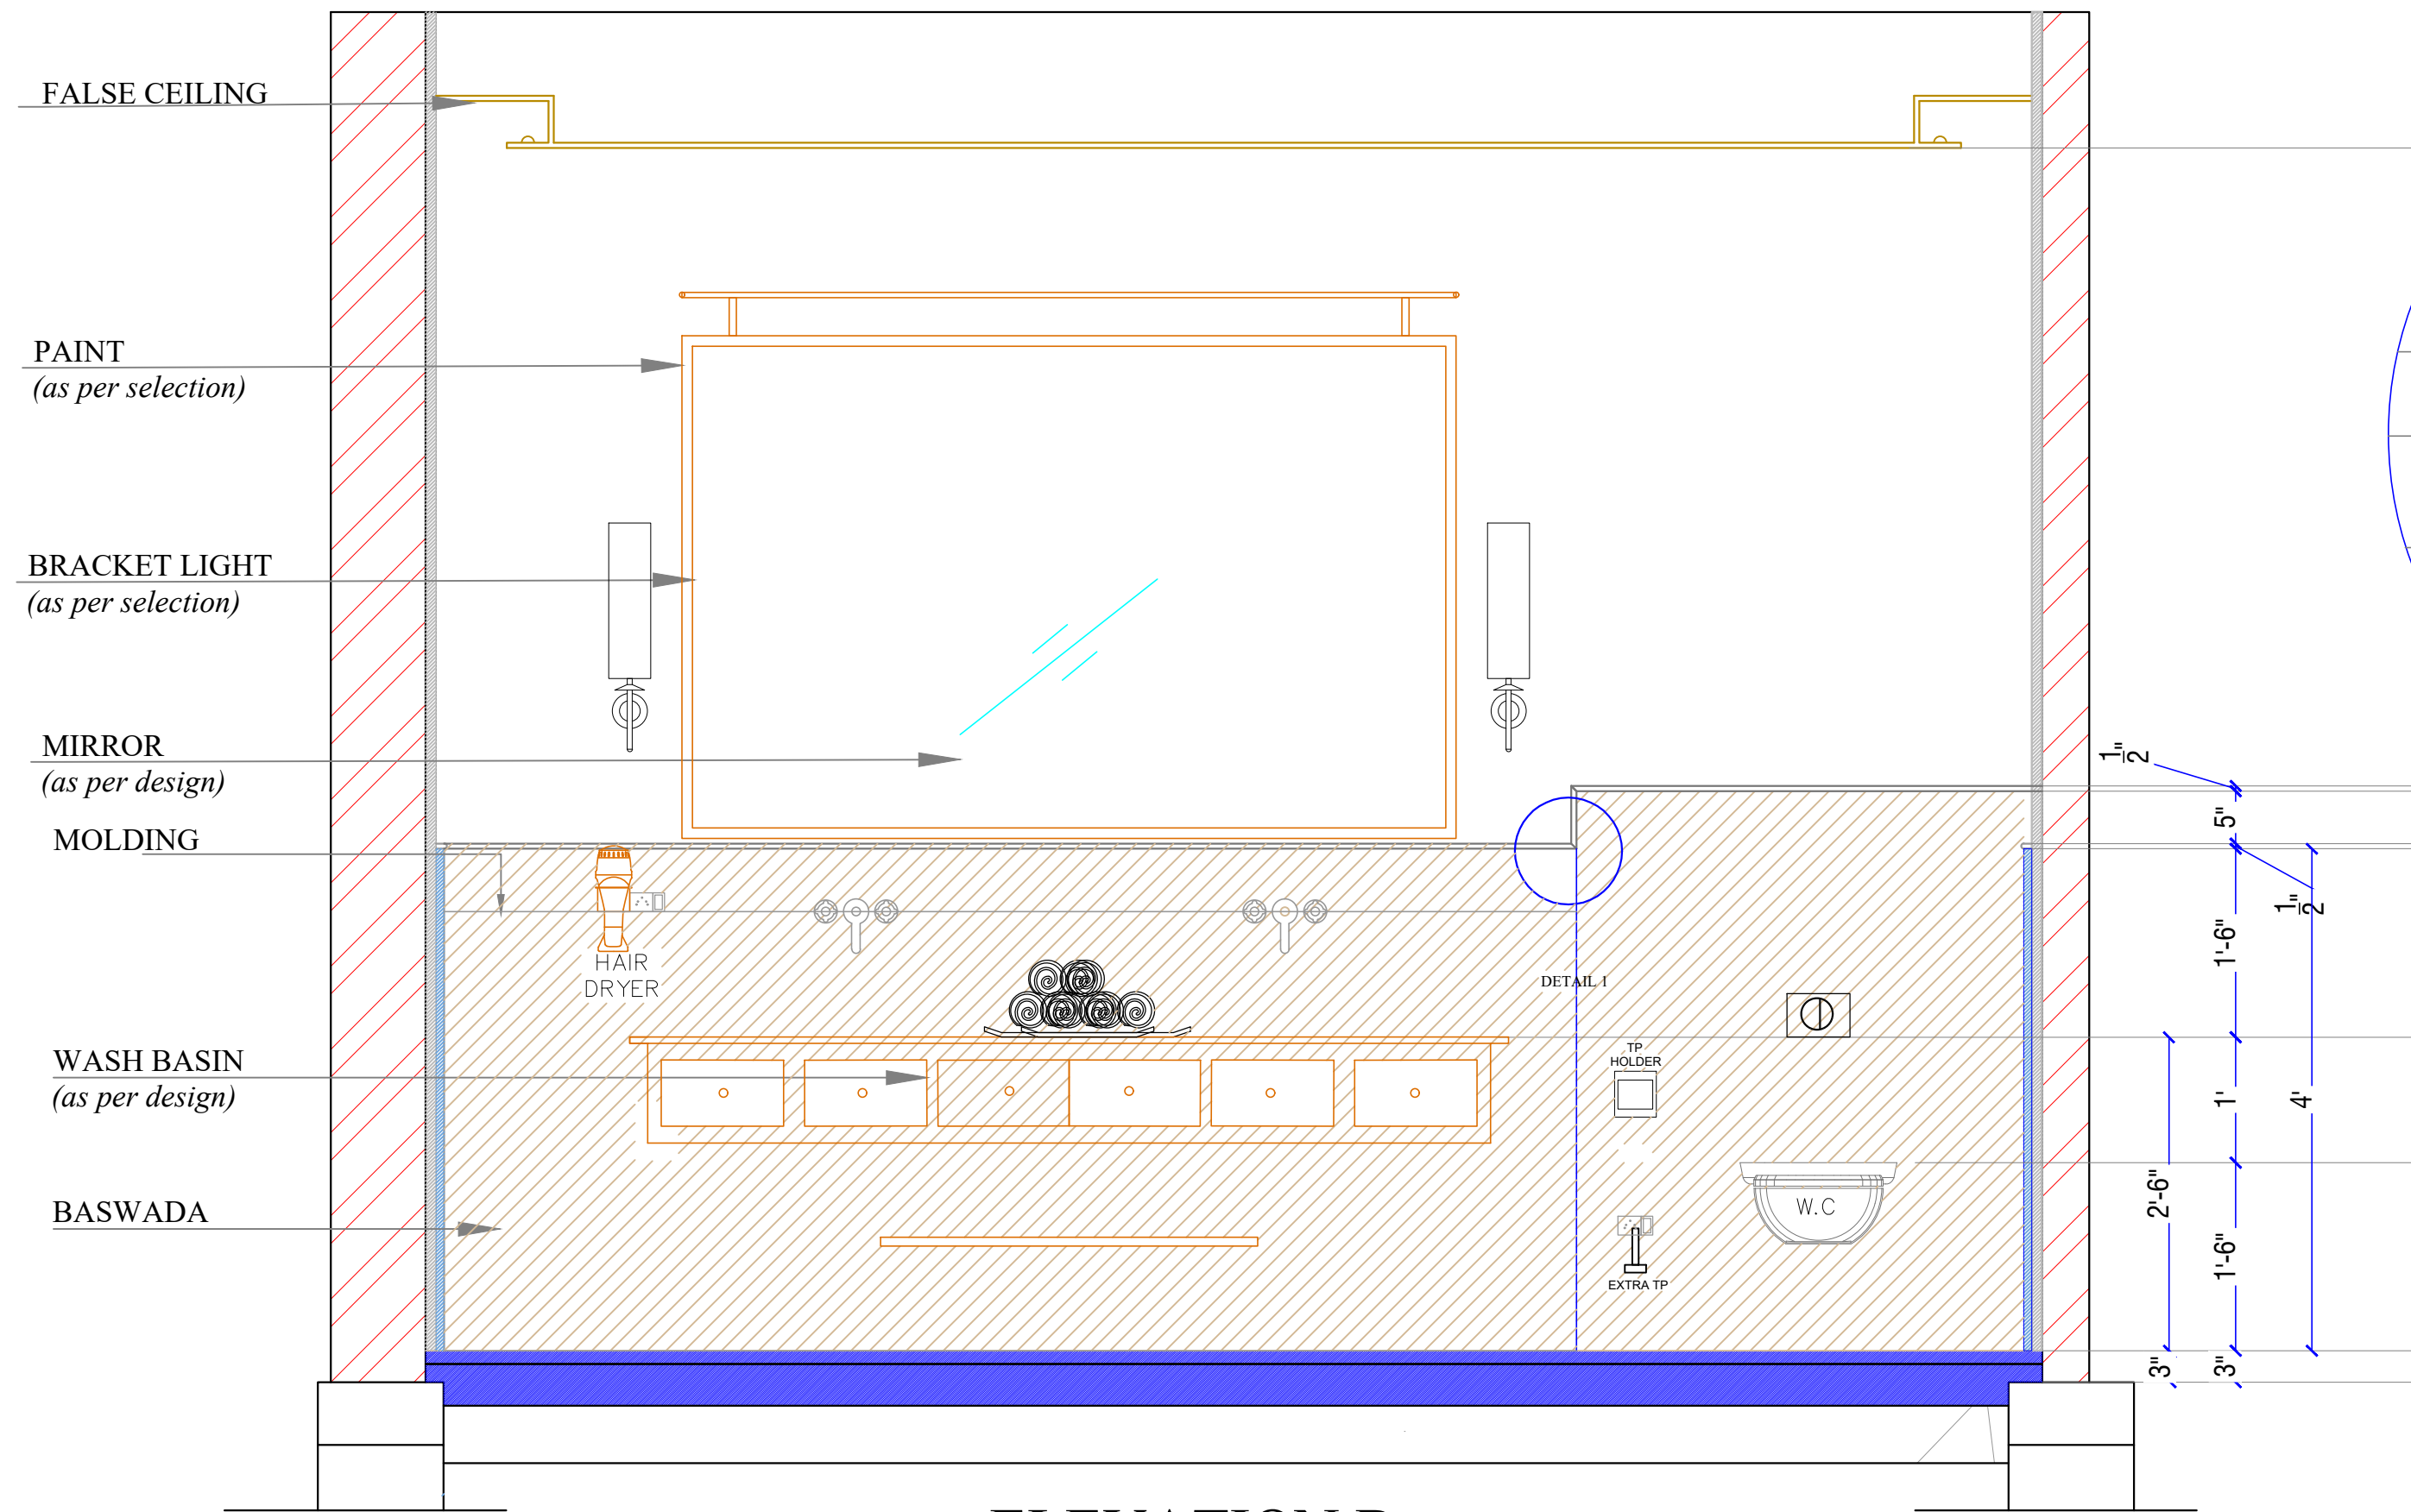


ELEVATION B

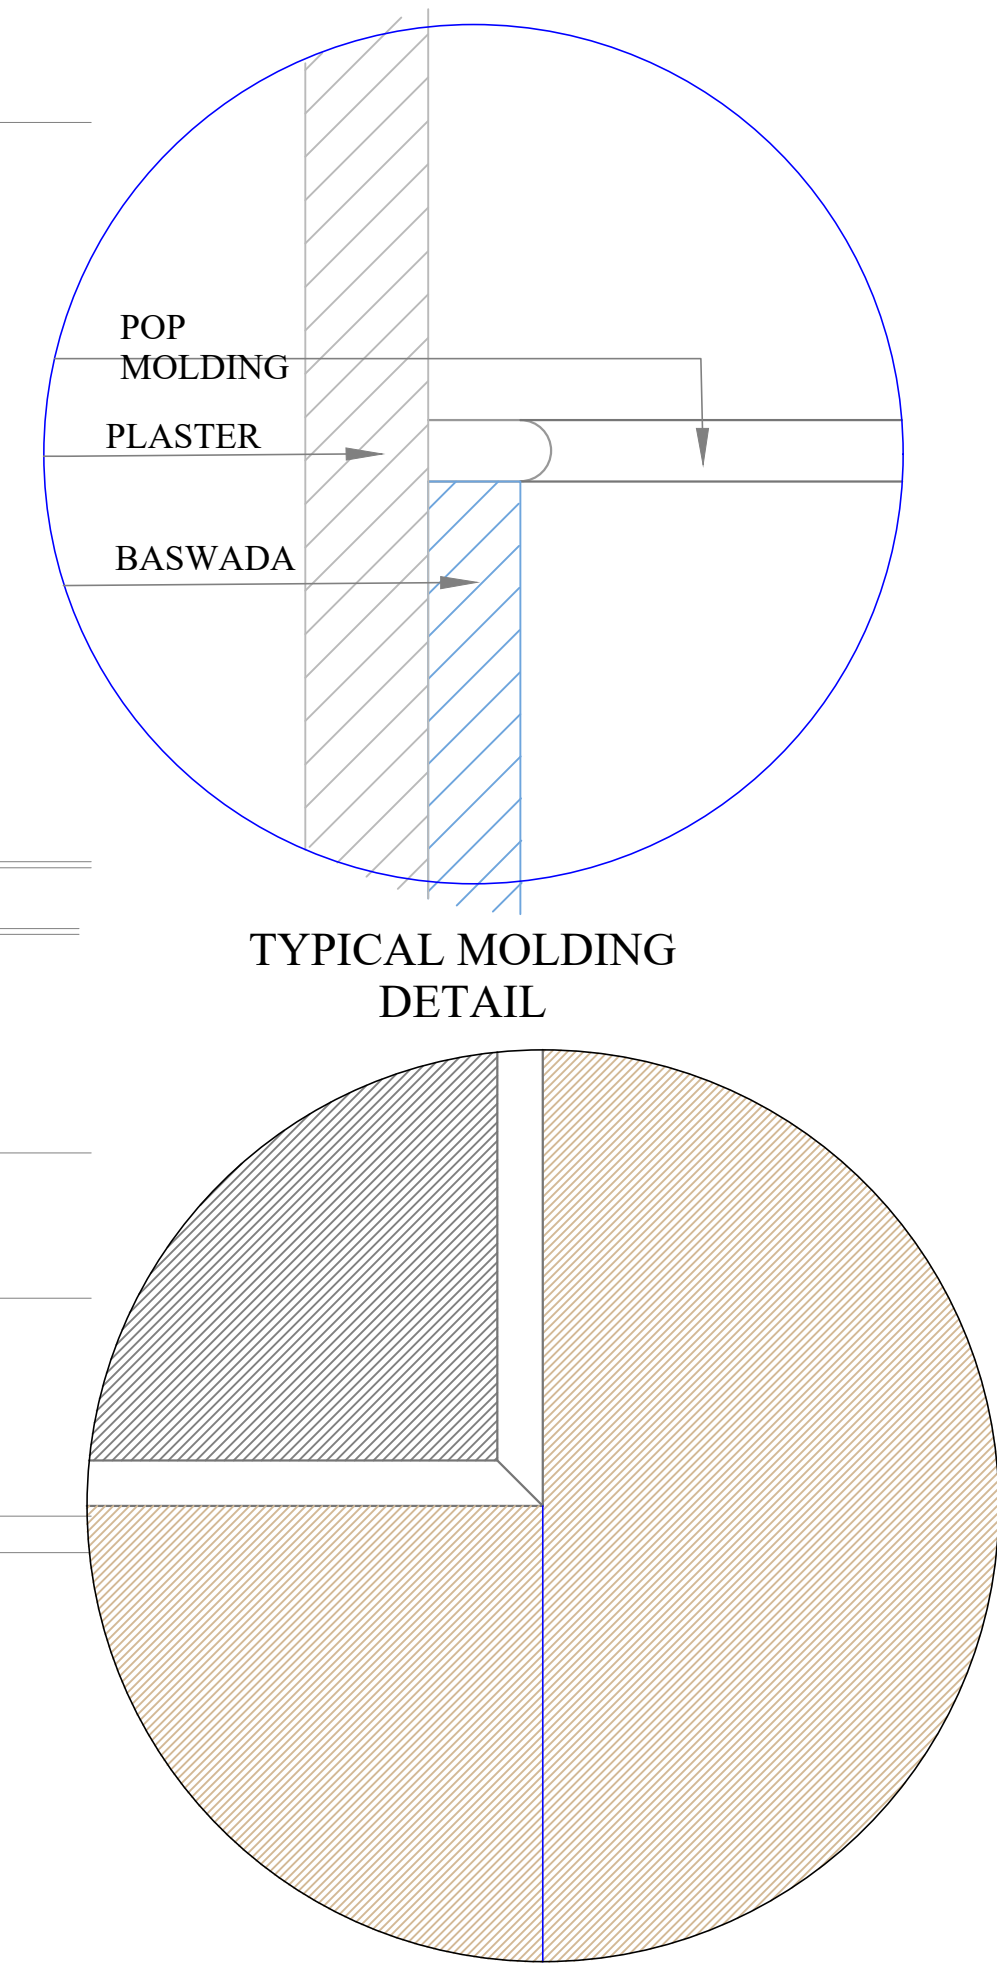


DETAIL 1

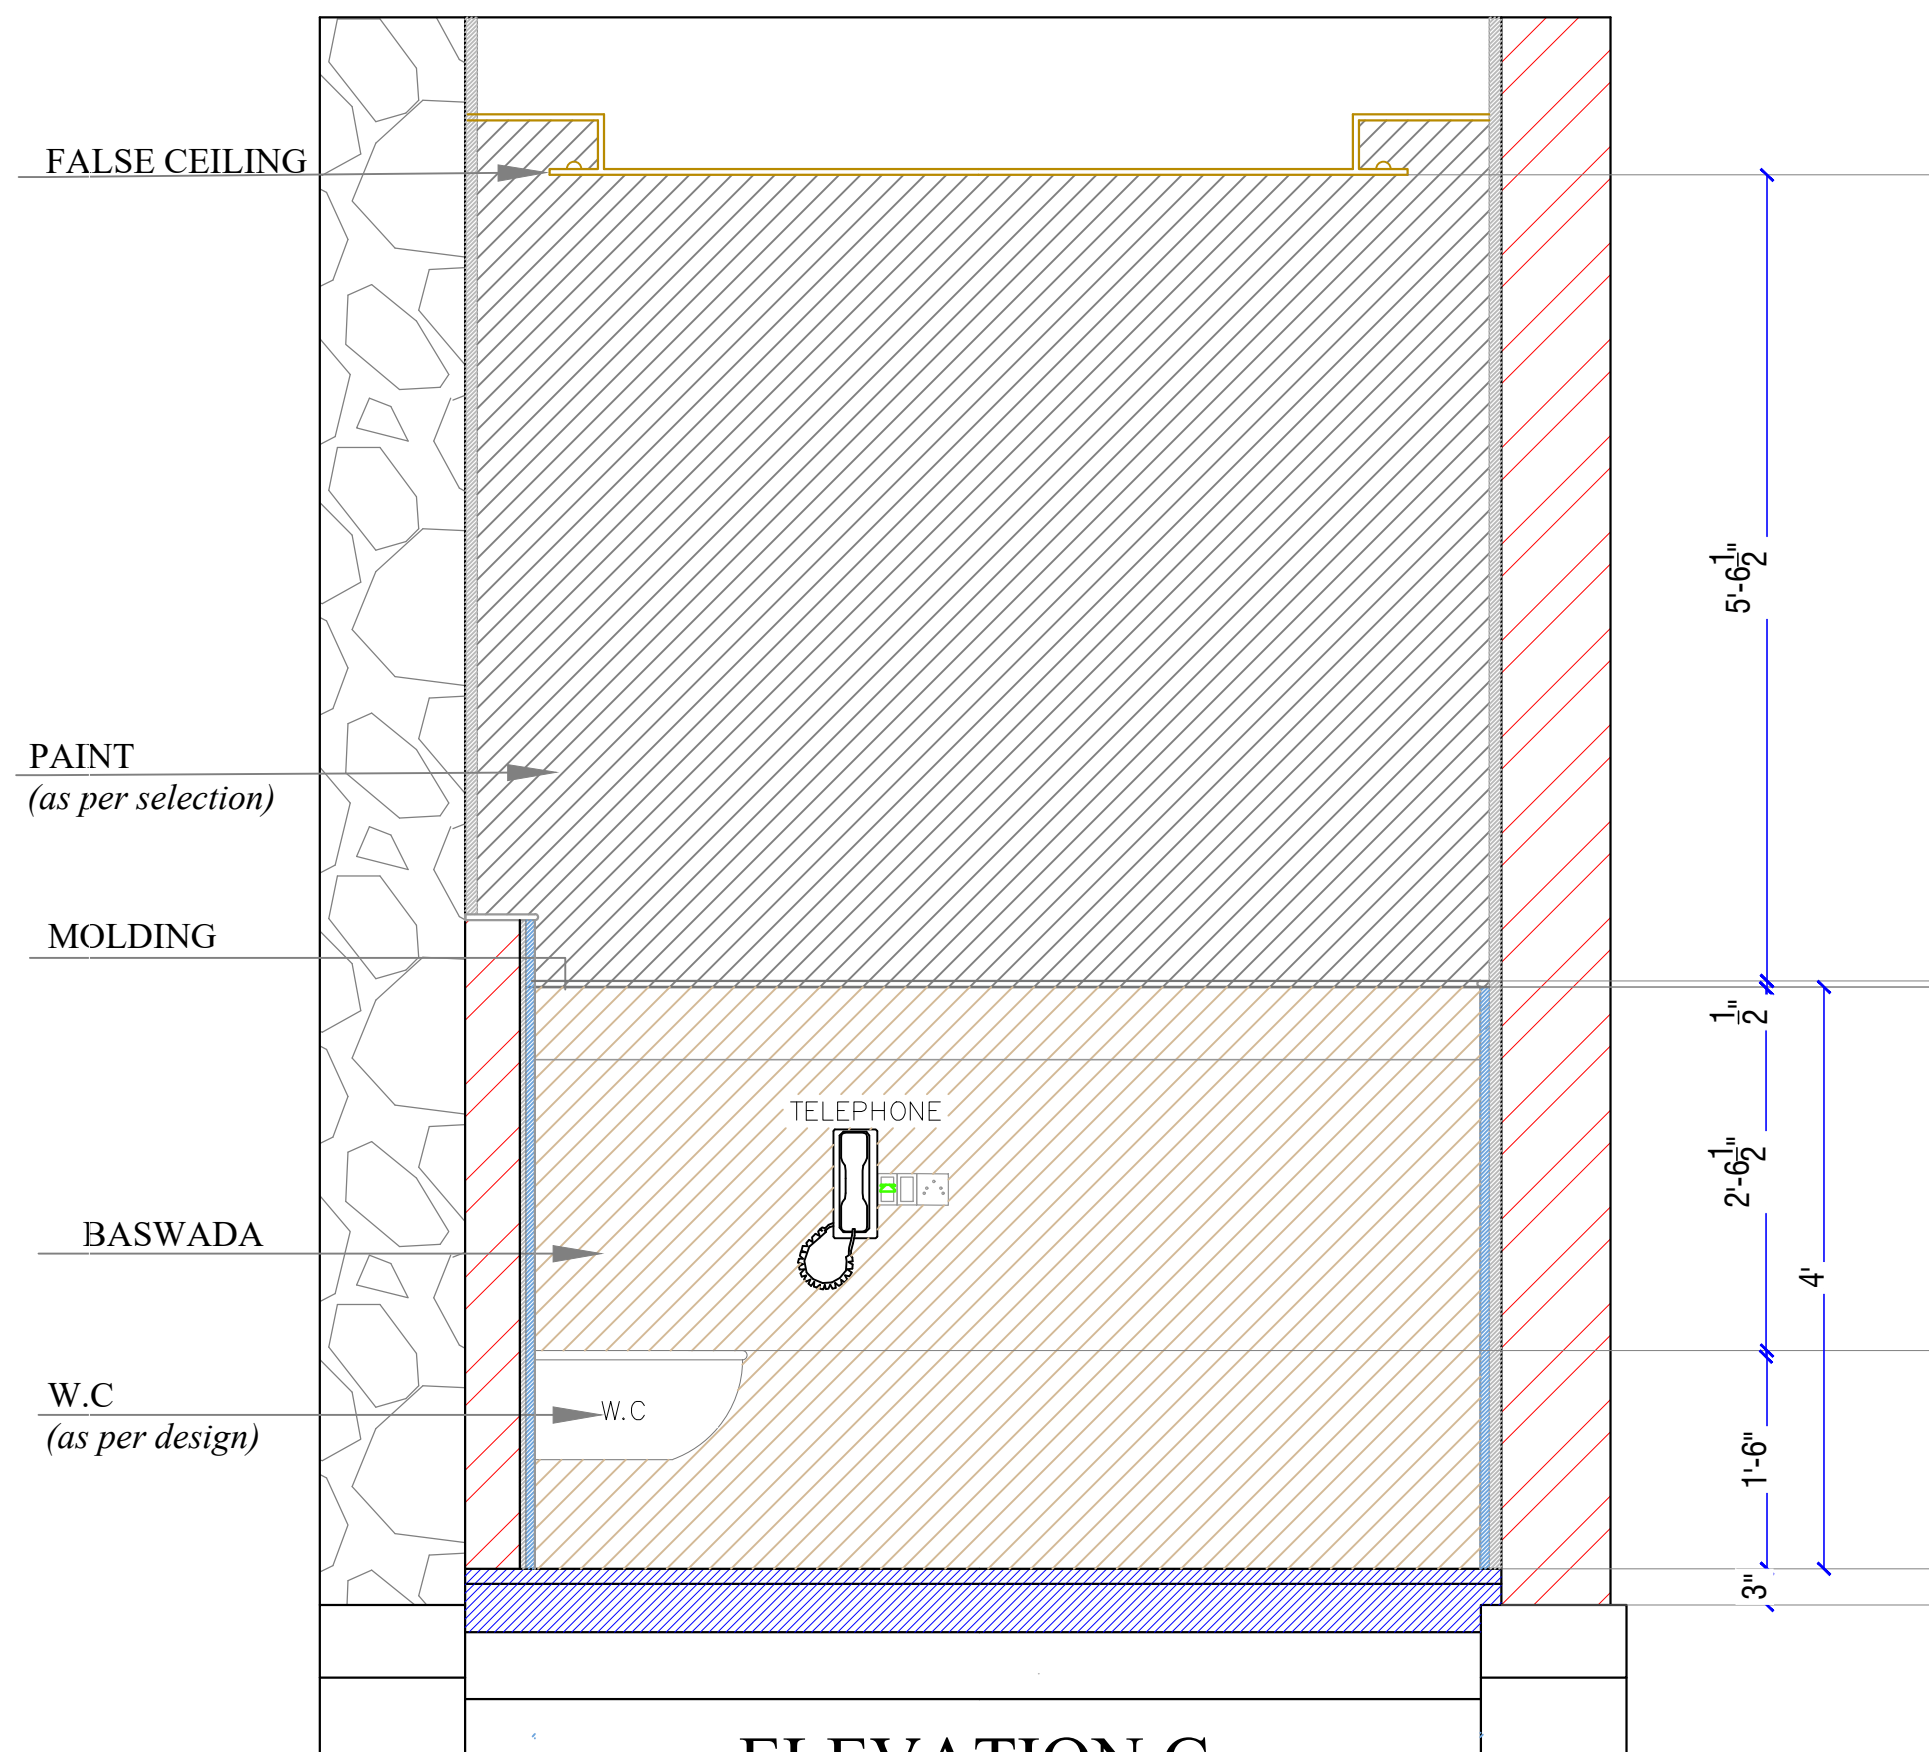

ELEVATION C

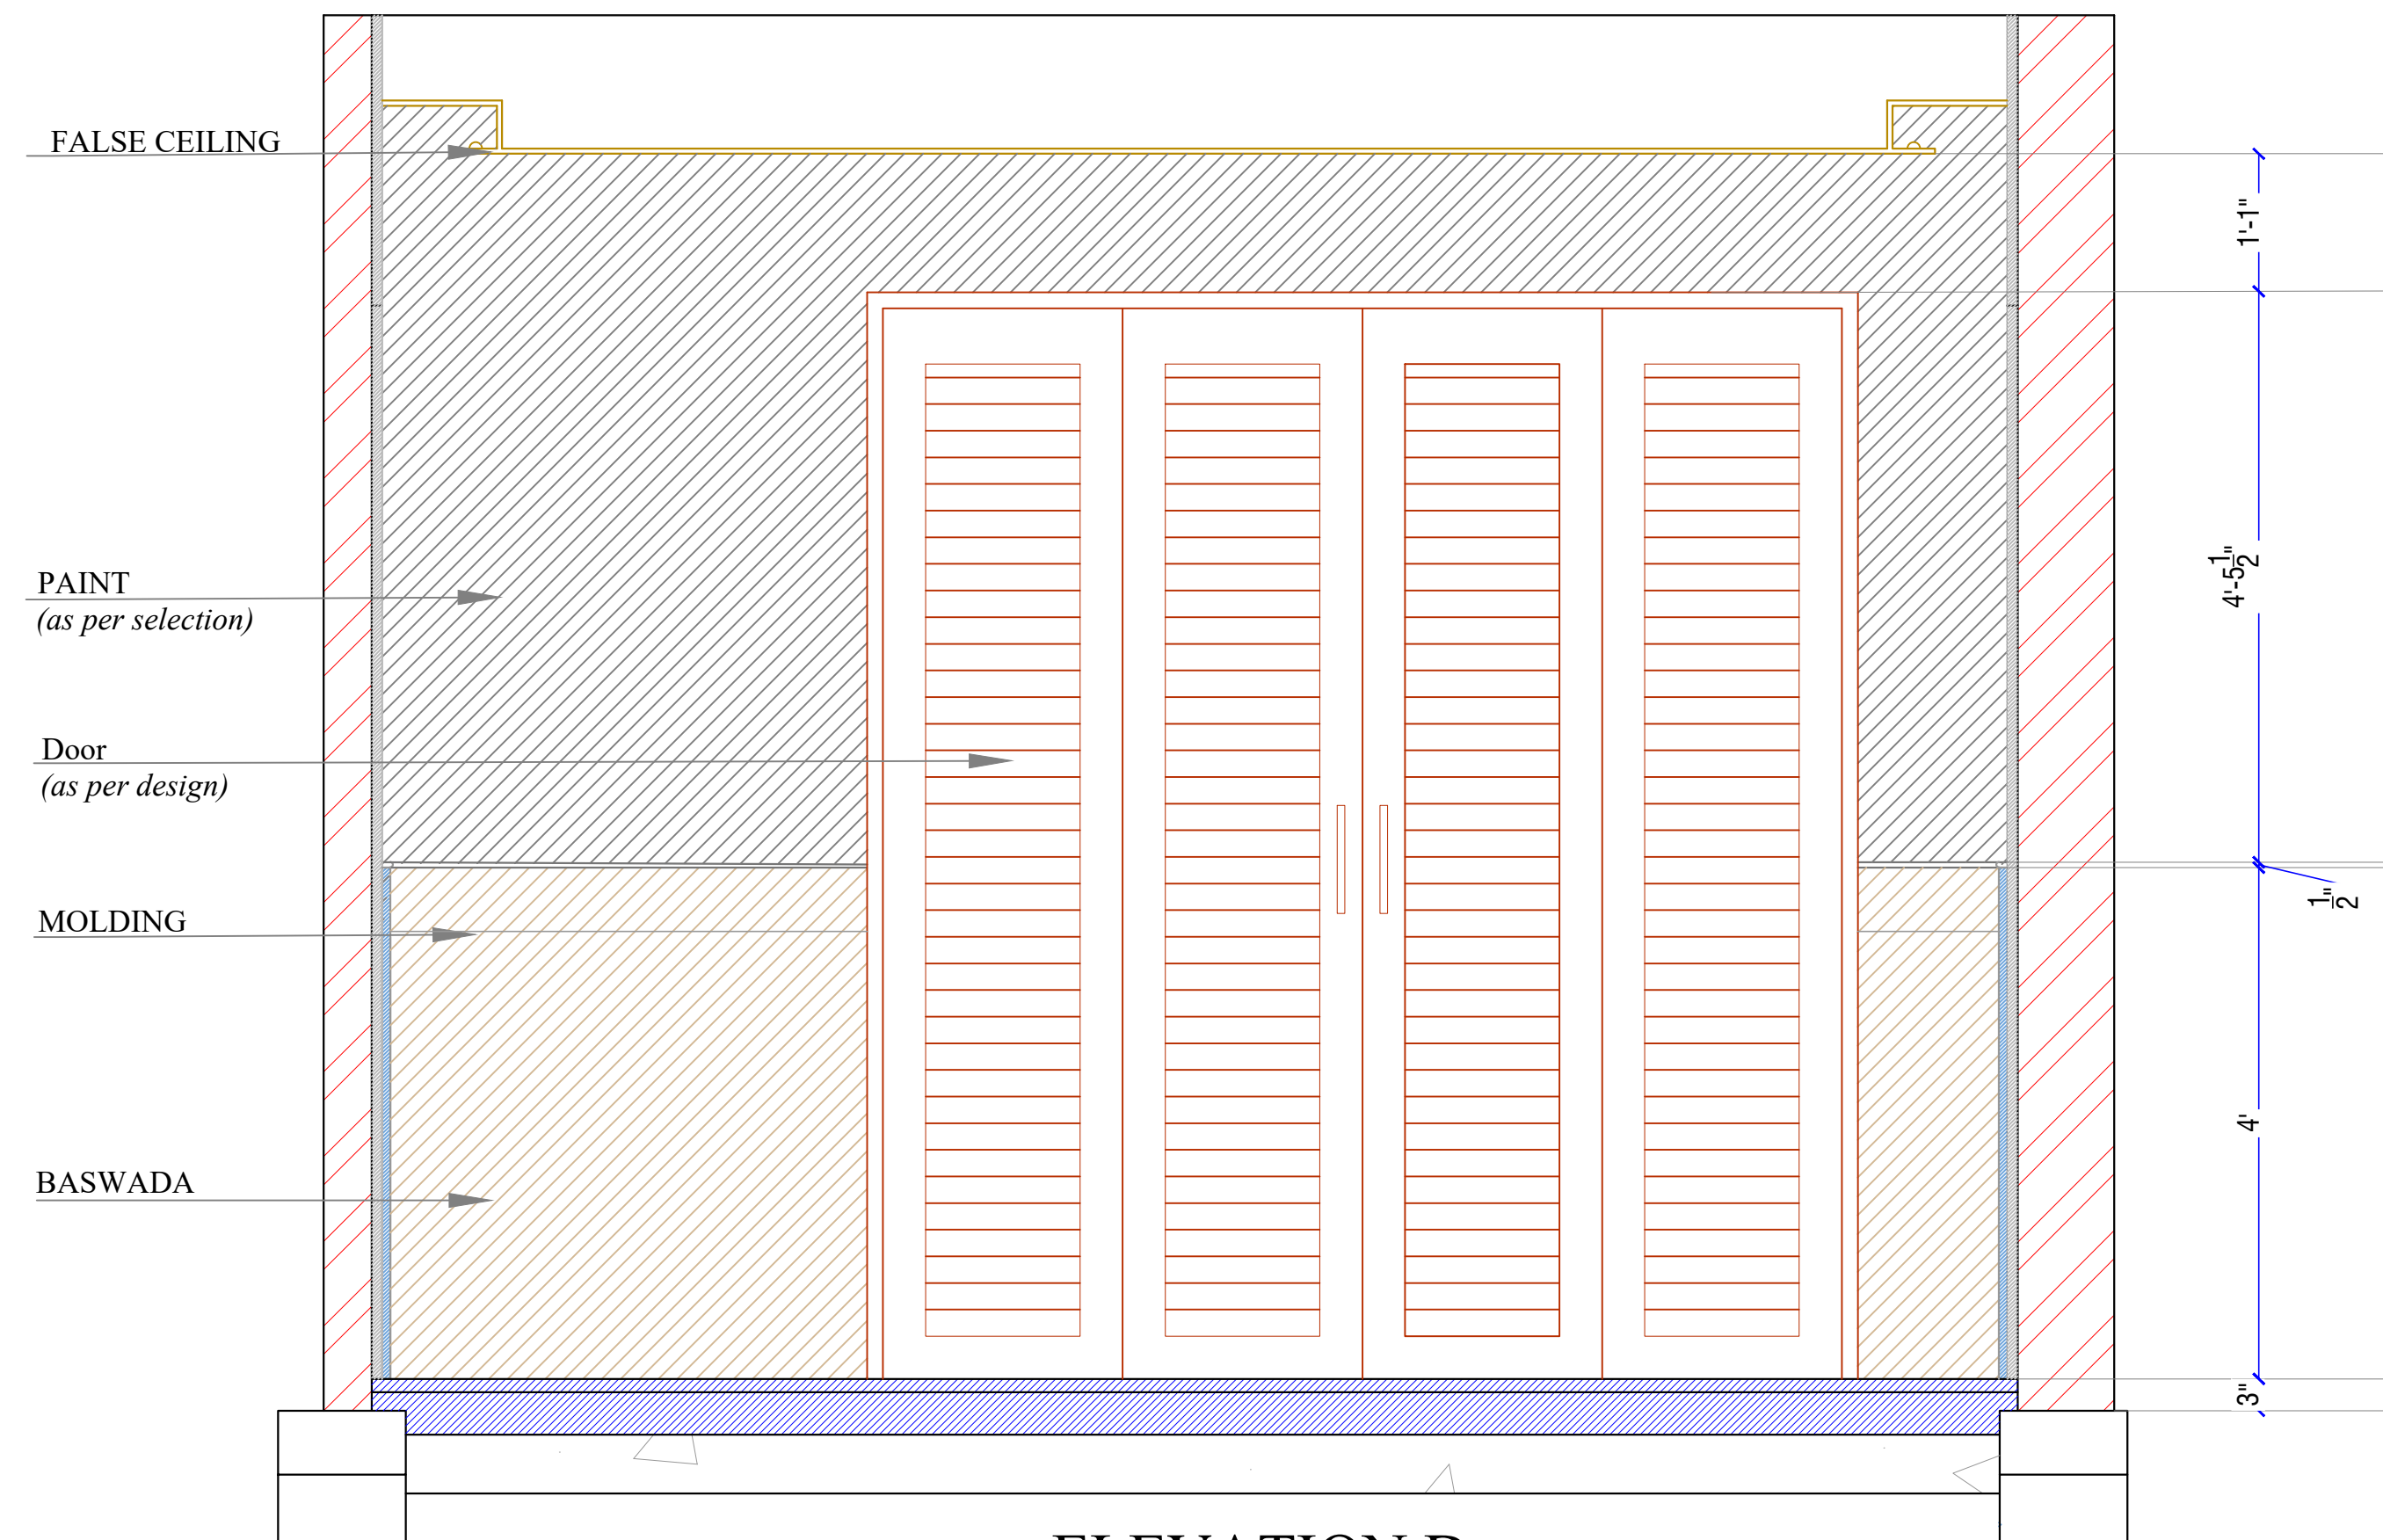

ELEVATION D

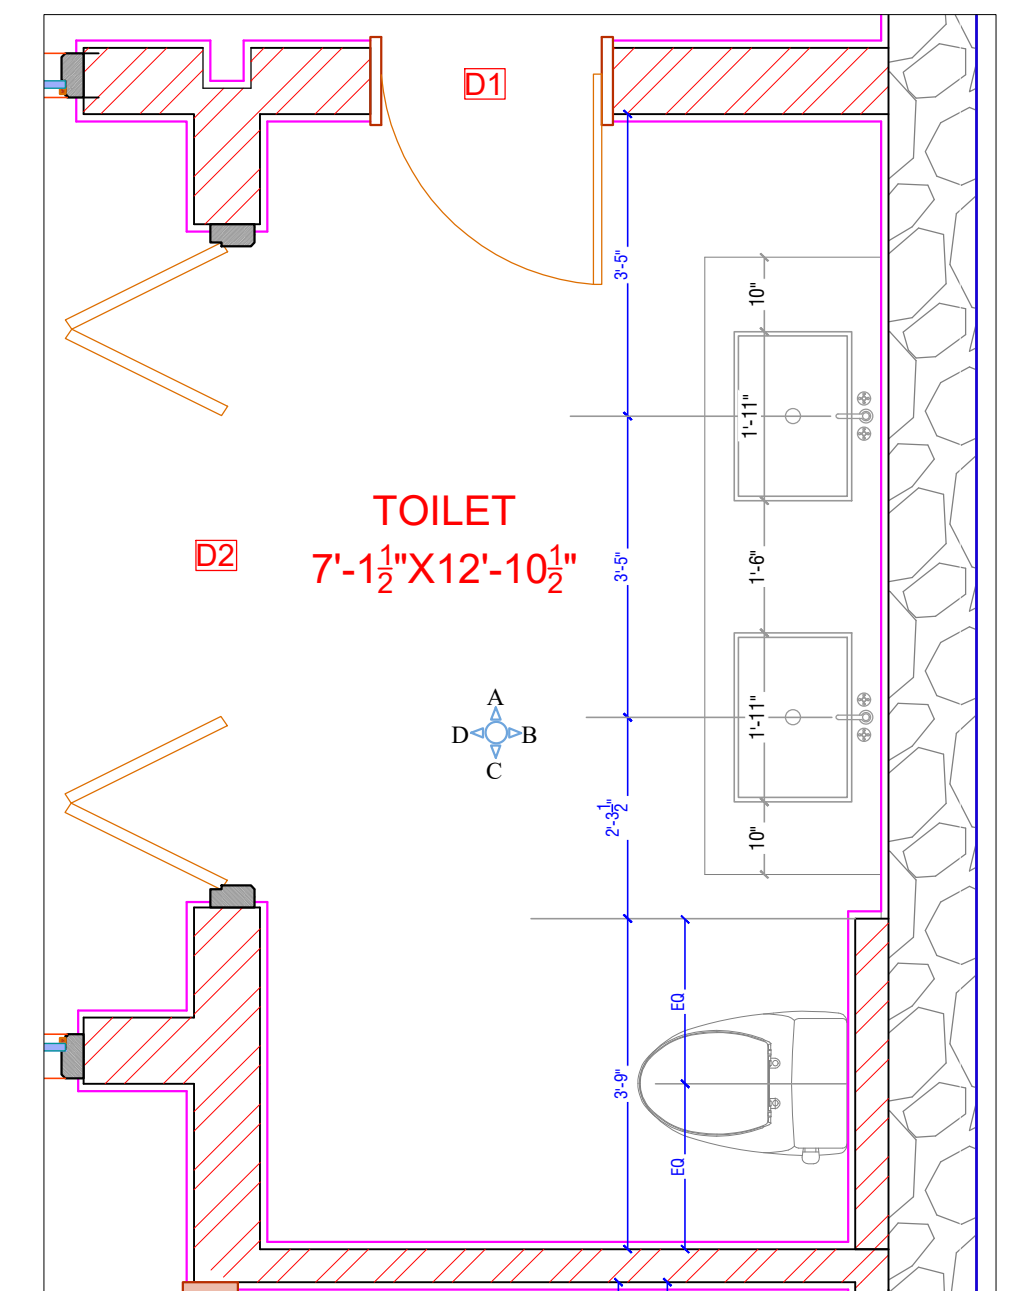

PLAN

TOILET

ARCHITECT: NEERAV GUPTA CA/2009/44766 L-1, KRISHNA MARG, C-SCHEME, JANAPUR (322001), RAJASTHAN PIN-314 230/423 E-MAIL: architect_neeravgupta@yahoo.com		
PROJECT: CLARKS FARM HOUSE		
DRAWING TITLE: TOILET REVISION 1		
WYN BY: RAHUL	SCALE: N.T.S	DATE: 7-07-2019
CHECKED BY: NEERAV GUPTA	DESIGNING NO.: REVISION 1	
NOTES: THE COPYRIGHT AND PROPERTY OF THIS DESIGN AND DRAWING RESIDES TO MR. NEERAV GUPTA. IT MUST NOT BE COPIED OR REPRODUCED IN ANY MANNER WITHOUT THE WRITTEN CONSENT. A LEGAL ACTION AS PER LAW MAY BE INITIATED AGAINST THE OFFENDER.		