




SHOWER

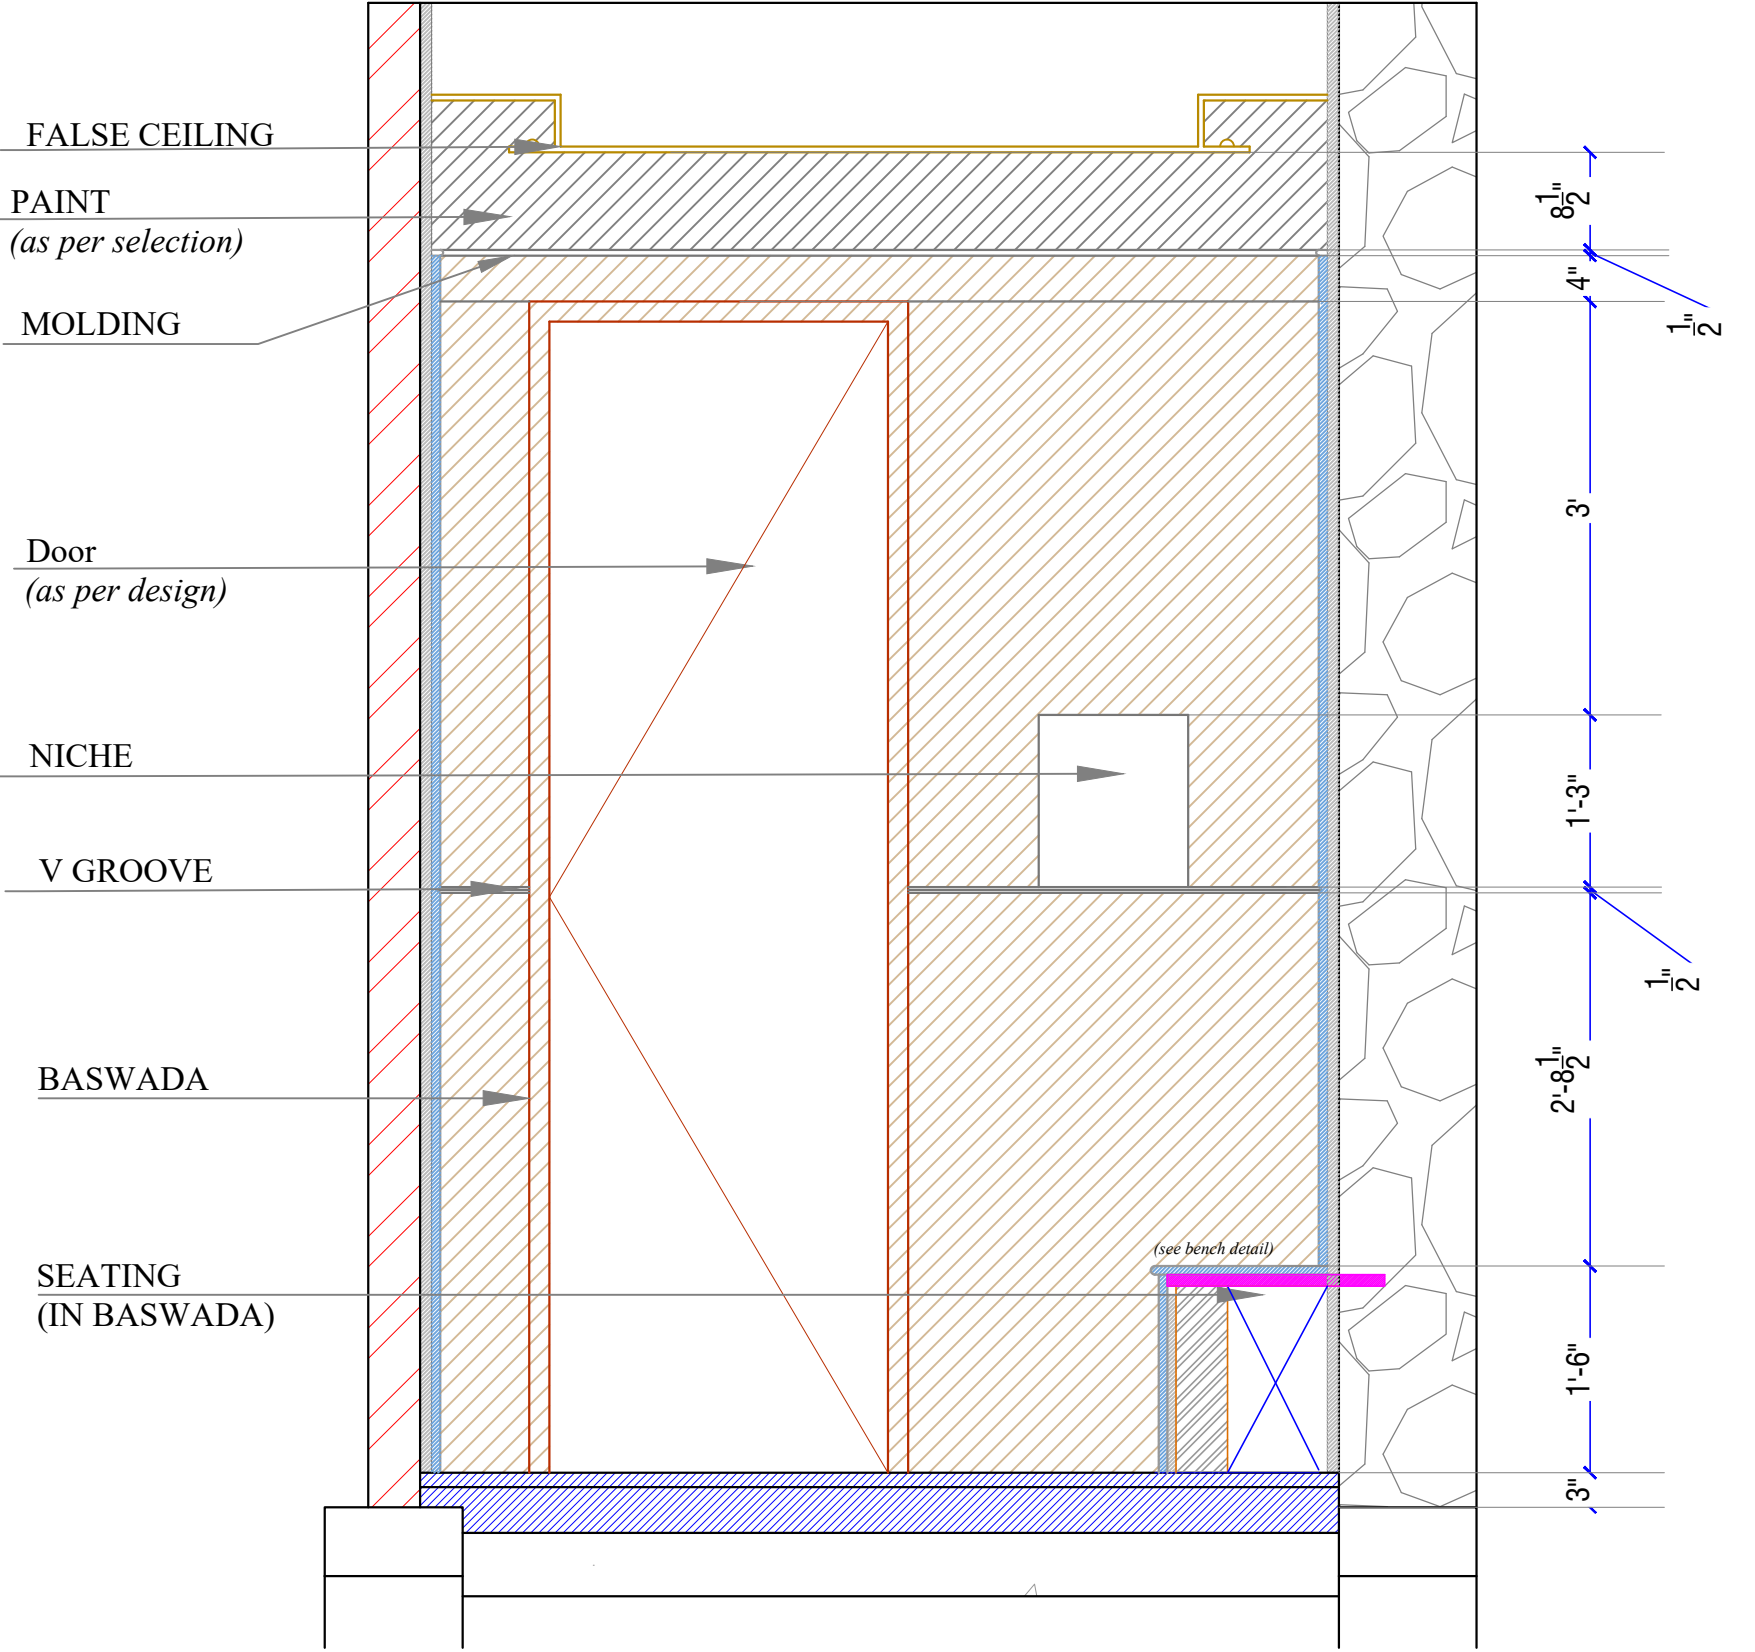


ELEVATION A

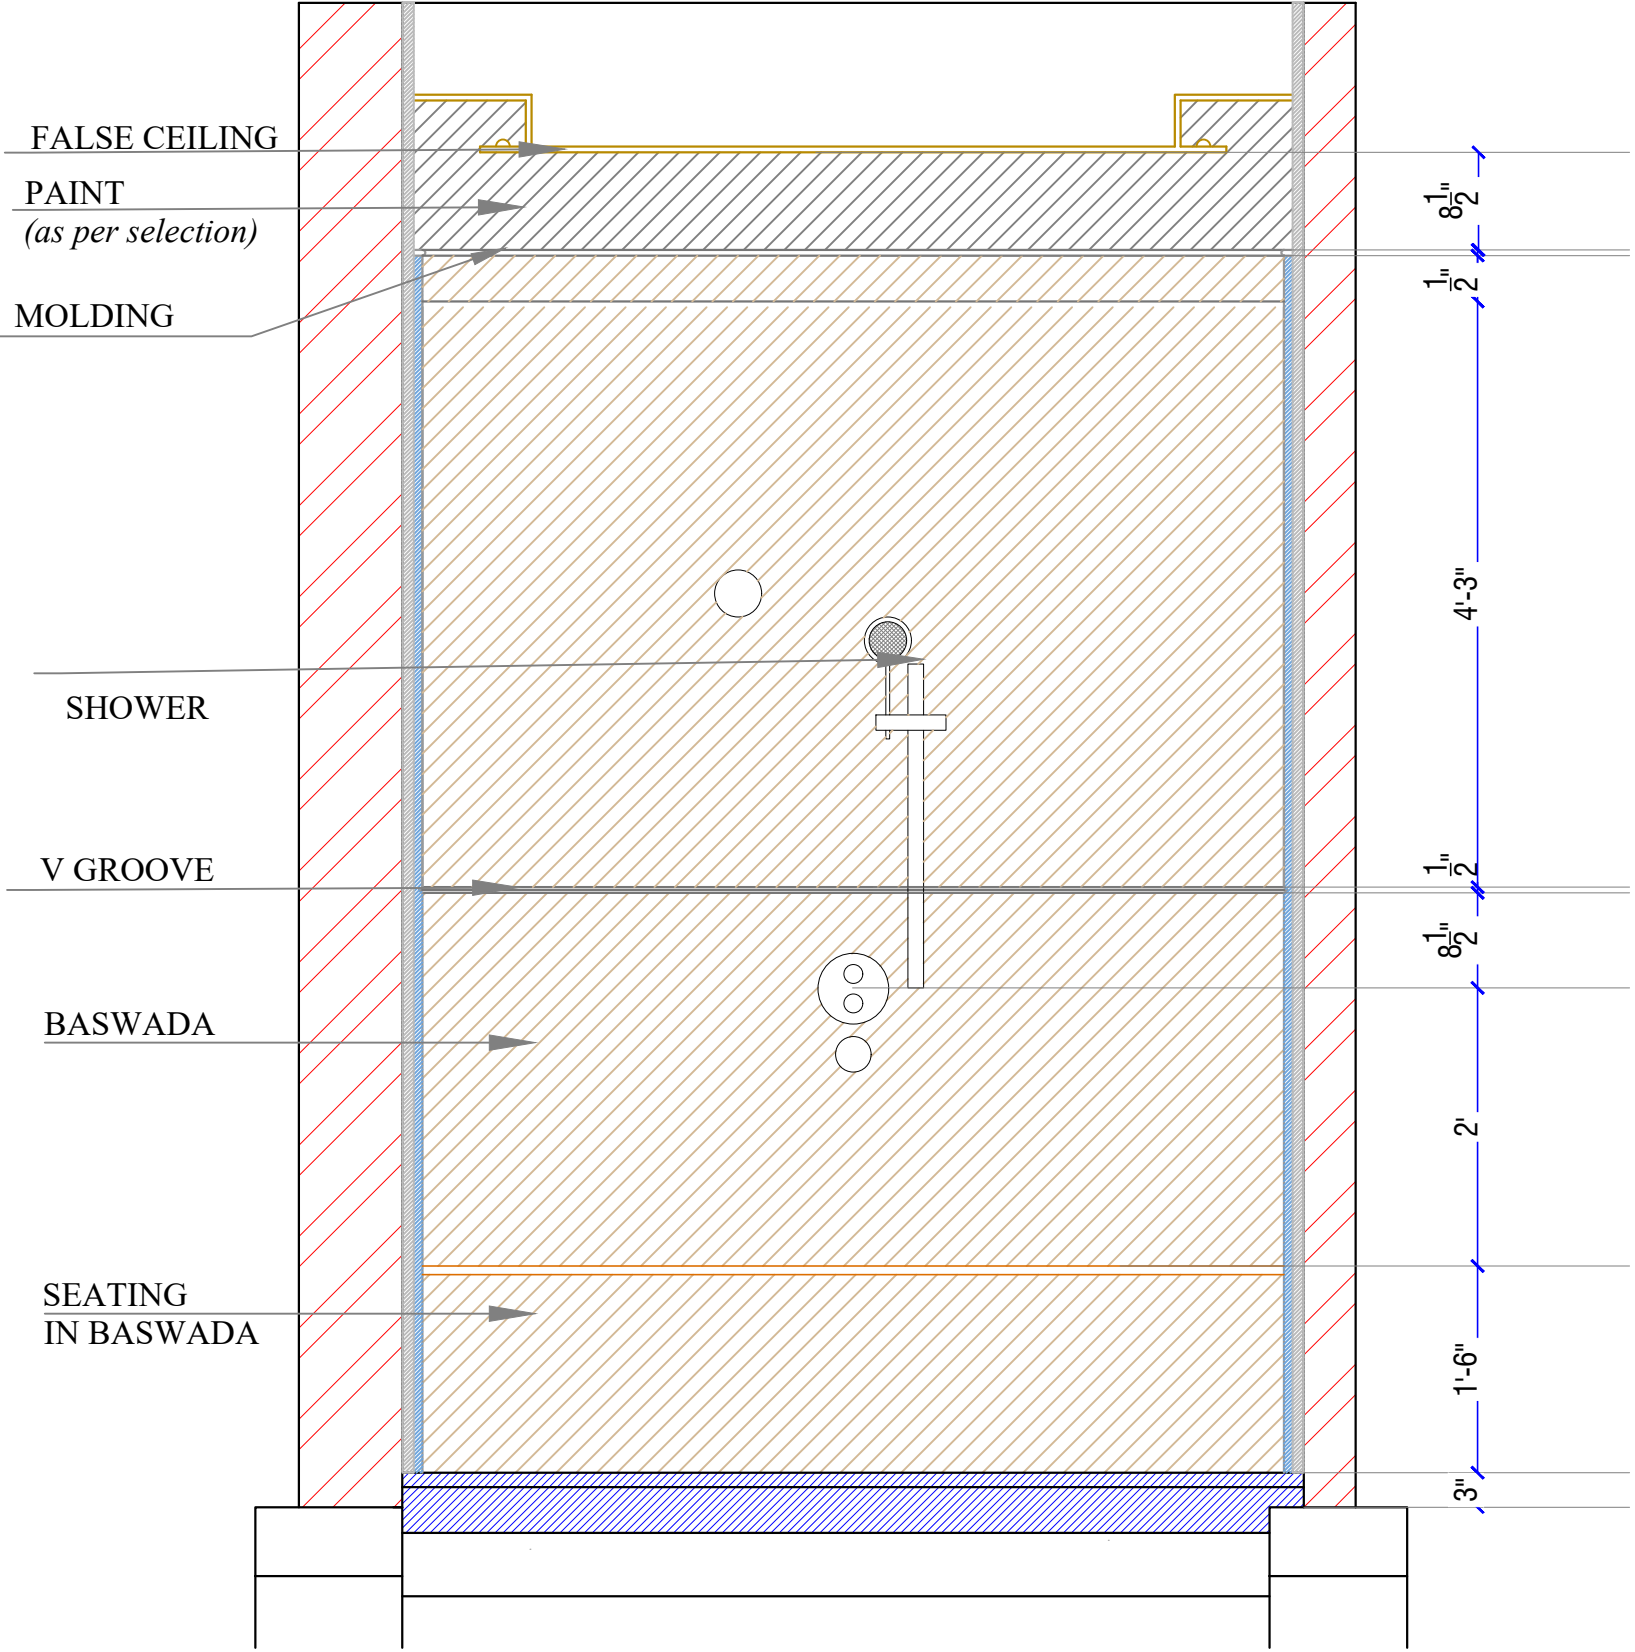


ELEVATION B

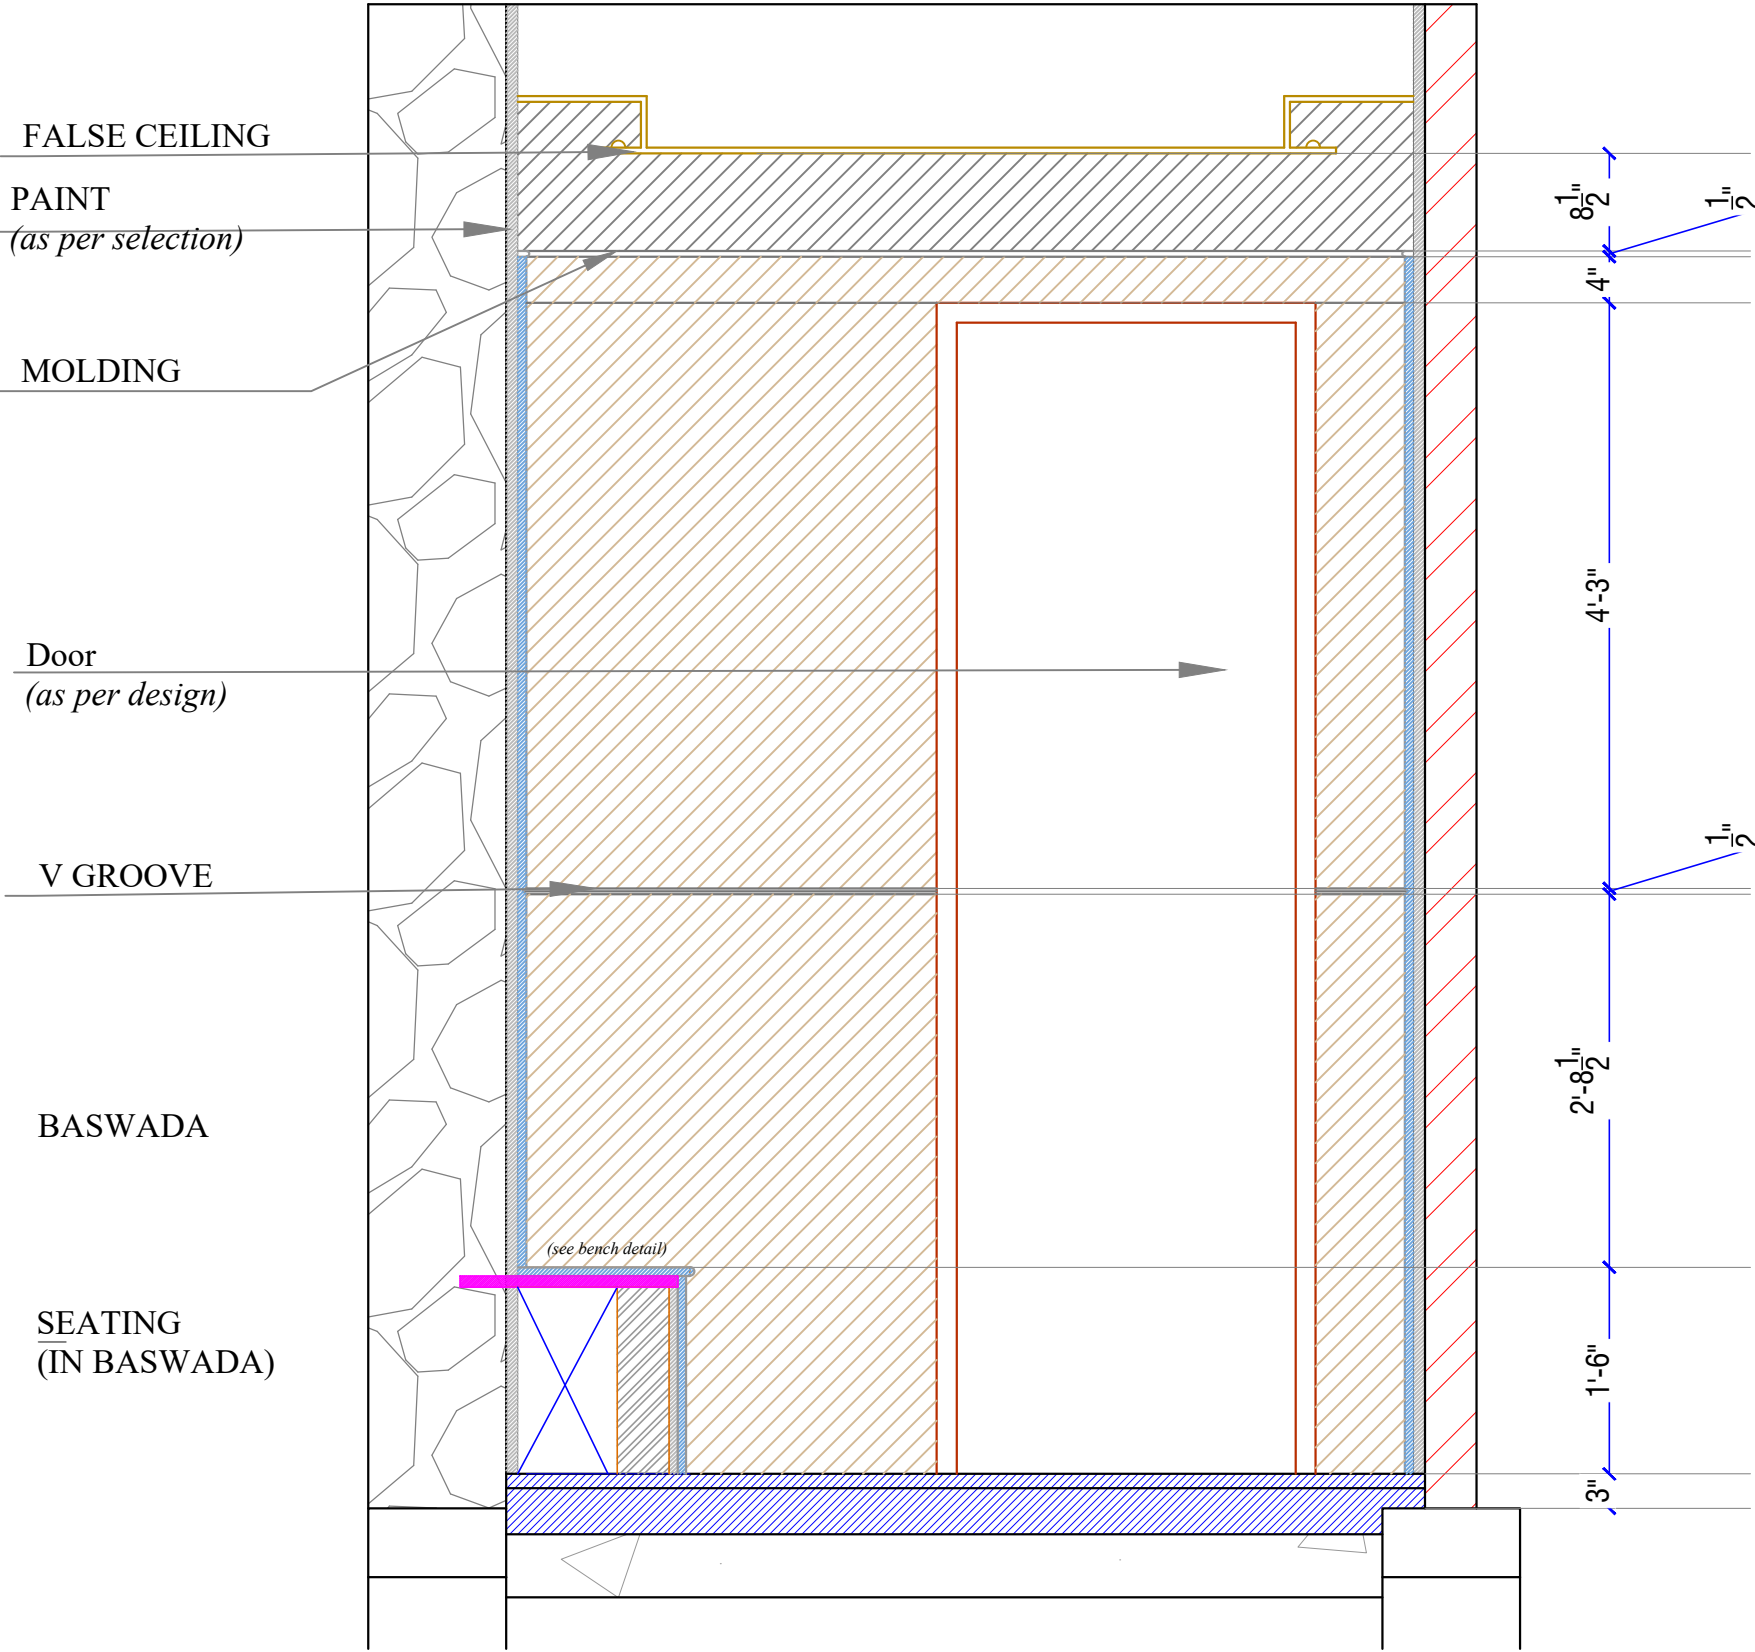


ELEVATION C

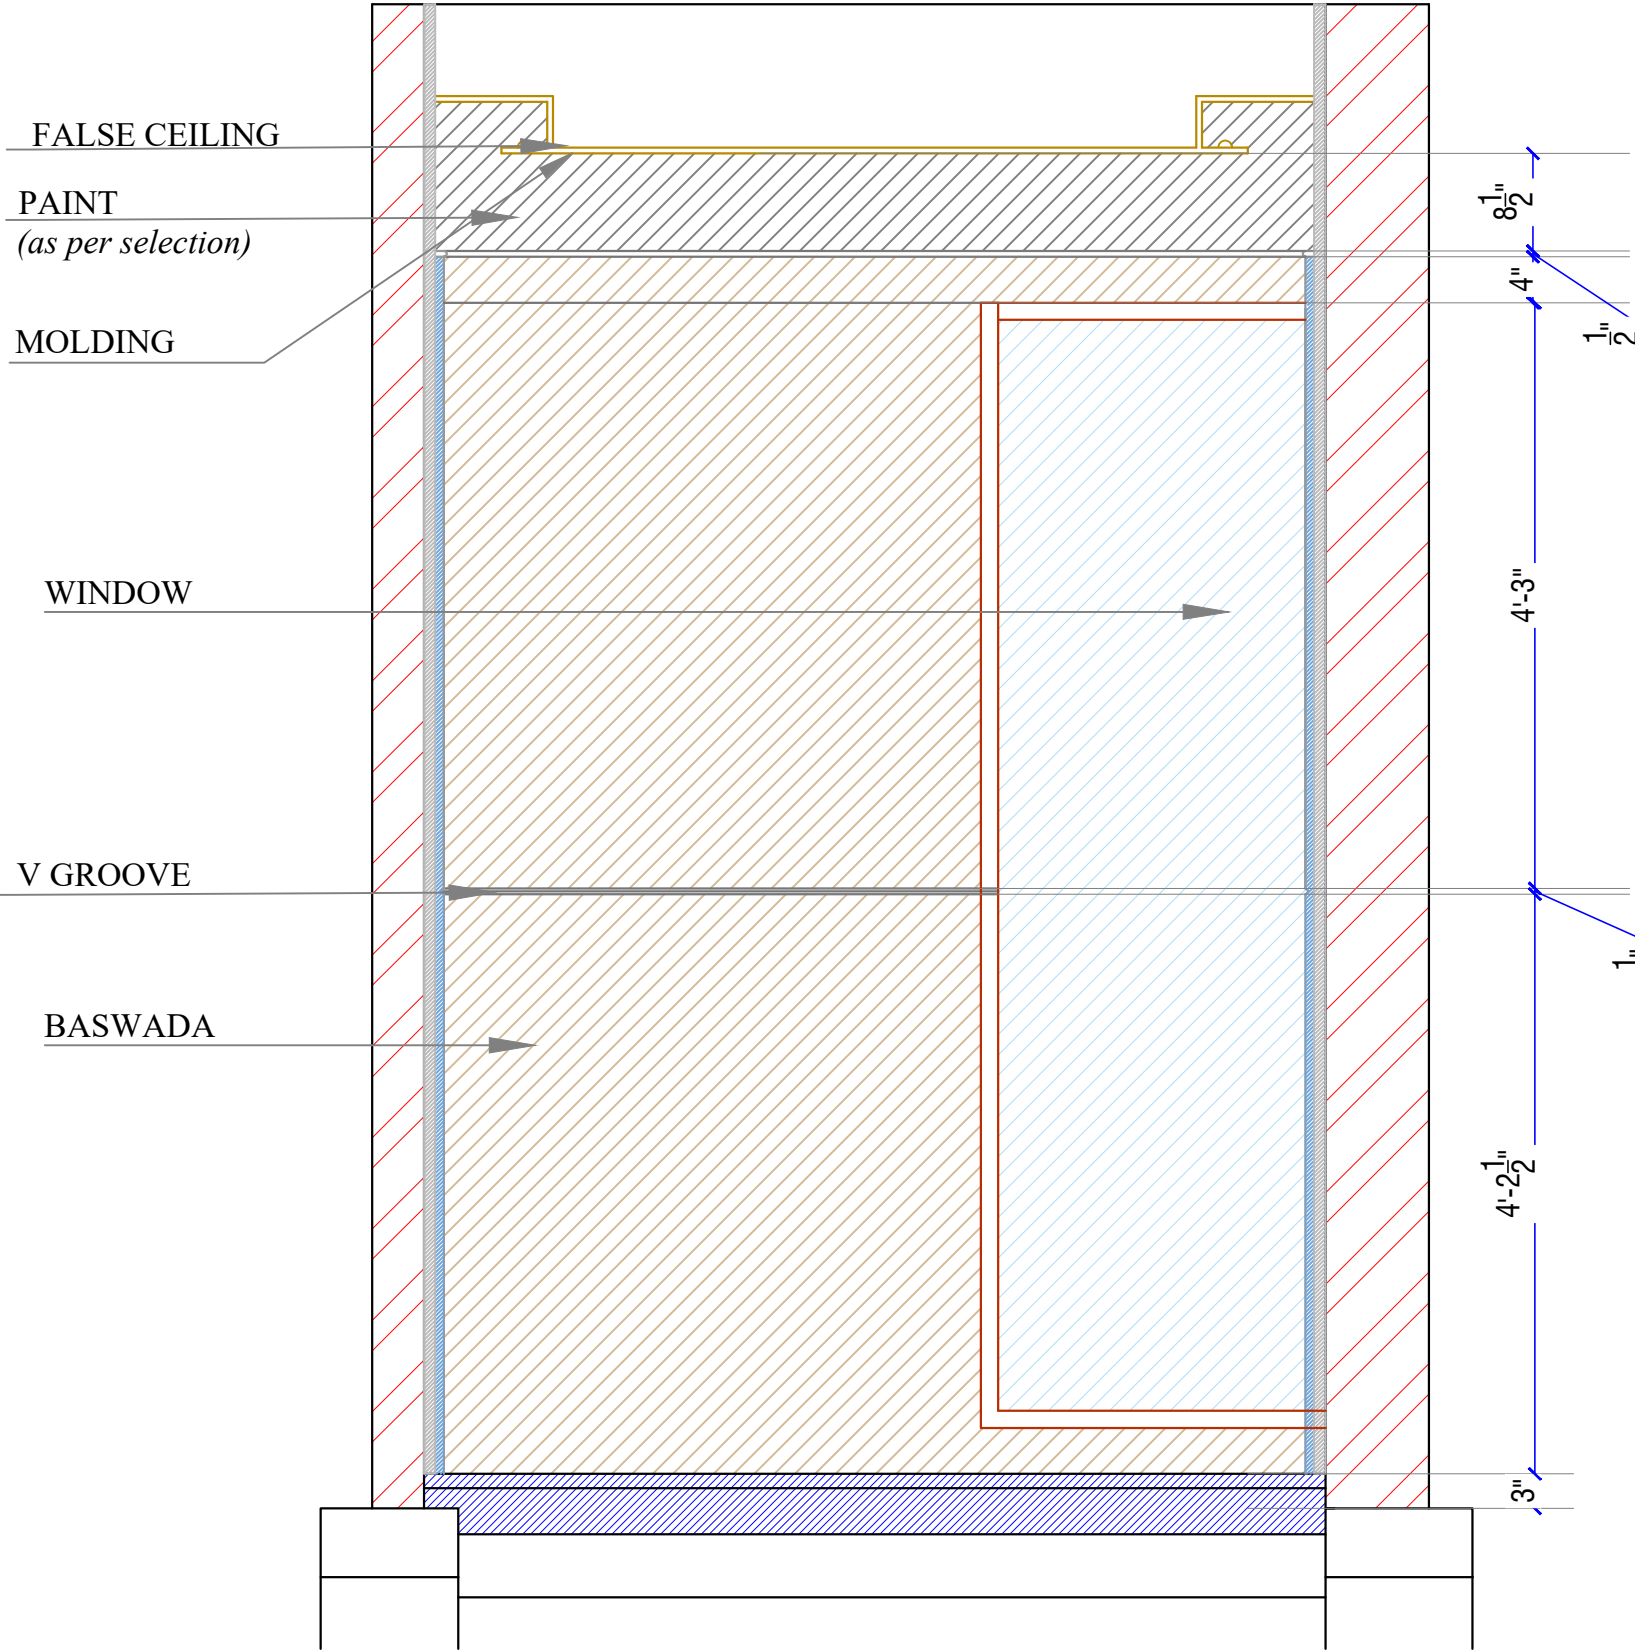


ELEVATION D

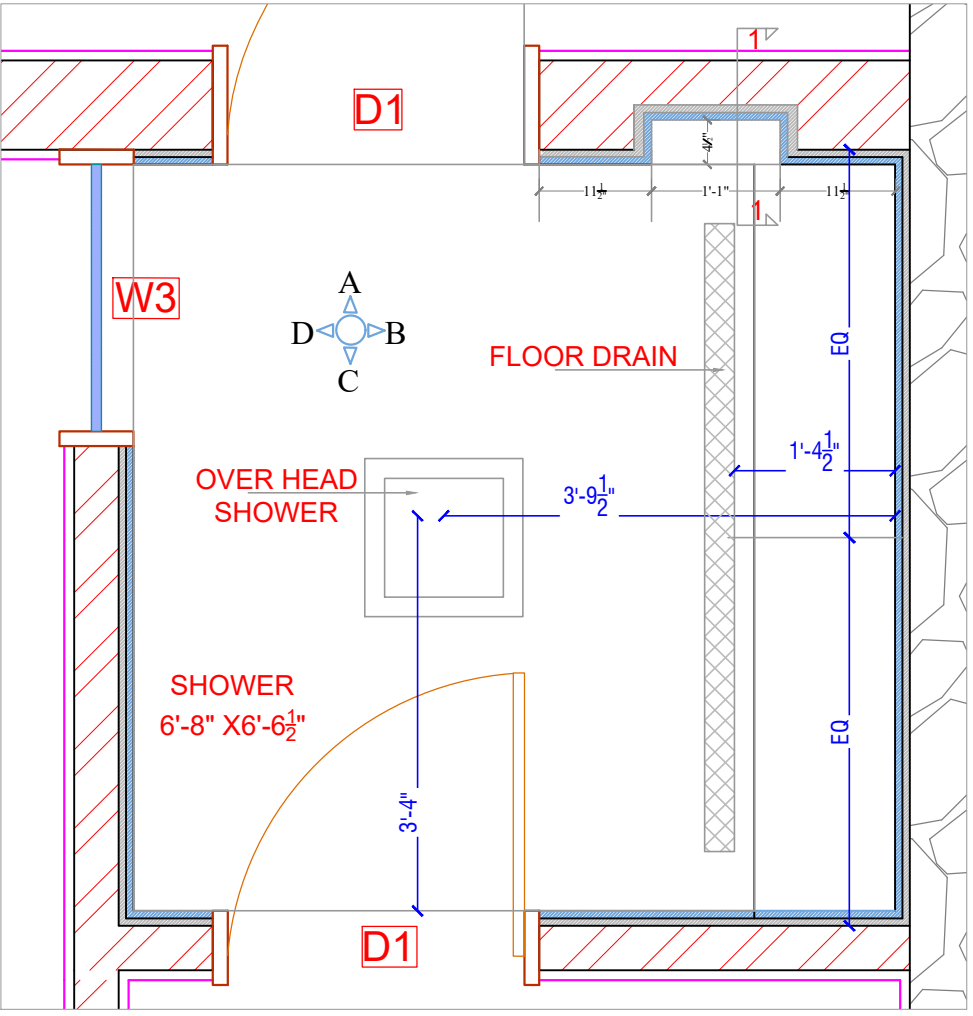


PLAN

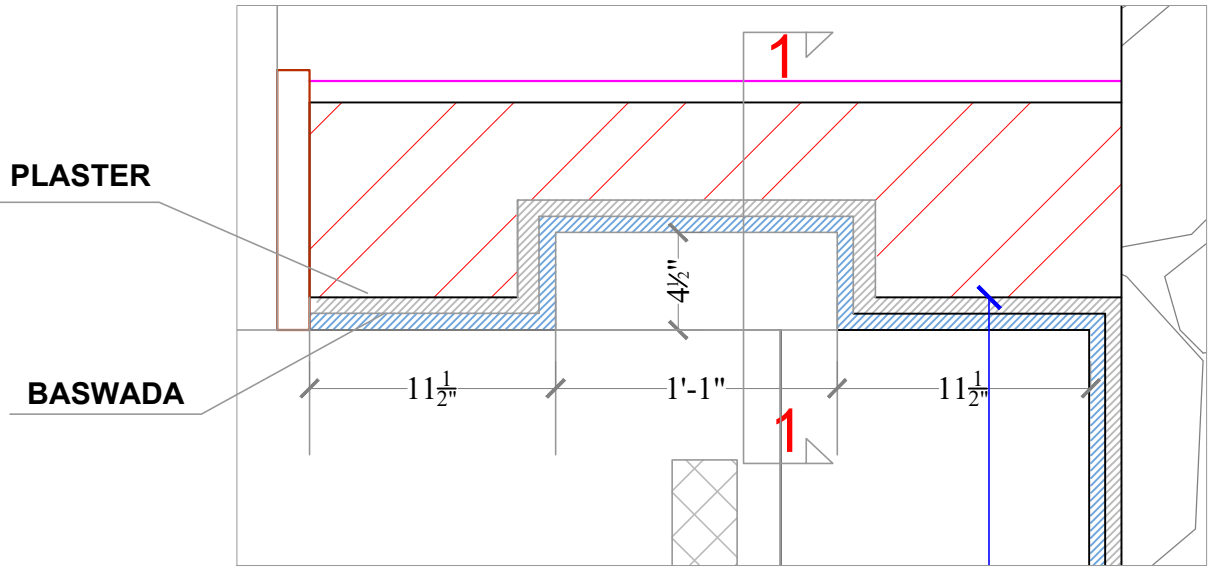



NICHE DETAIL

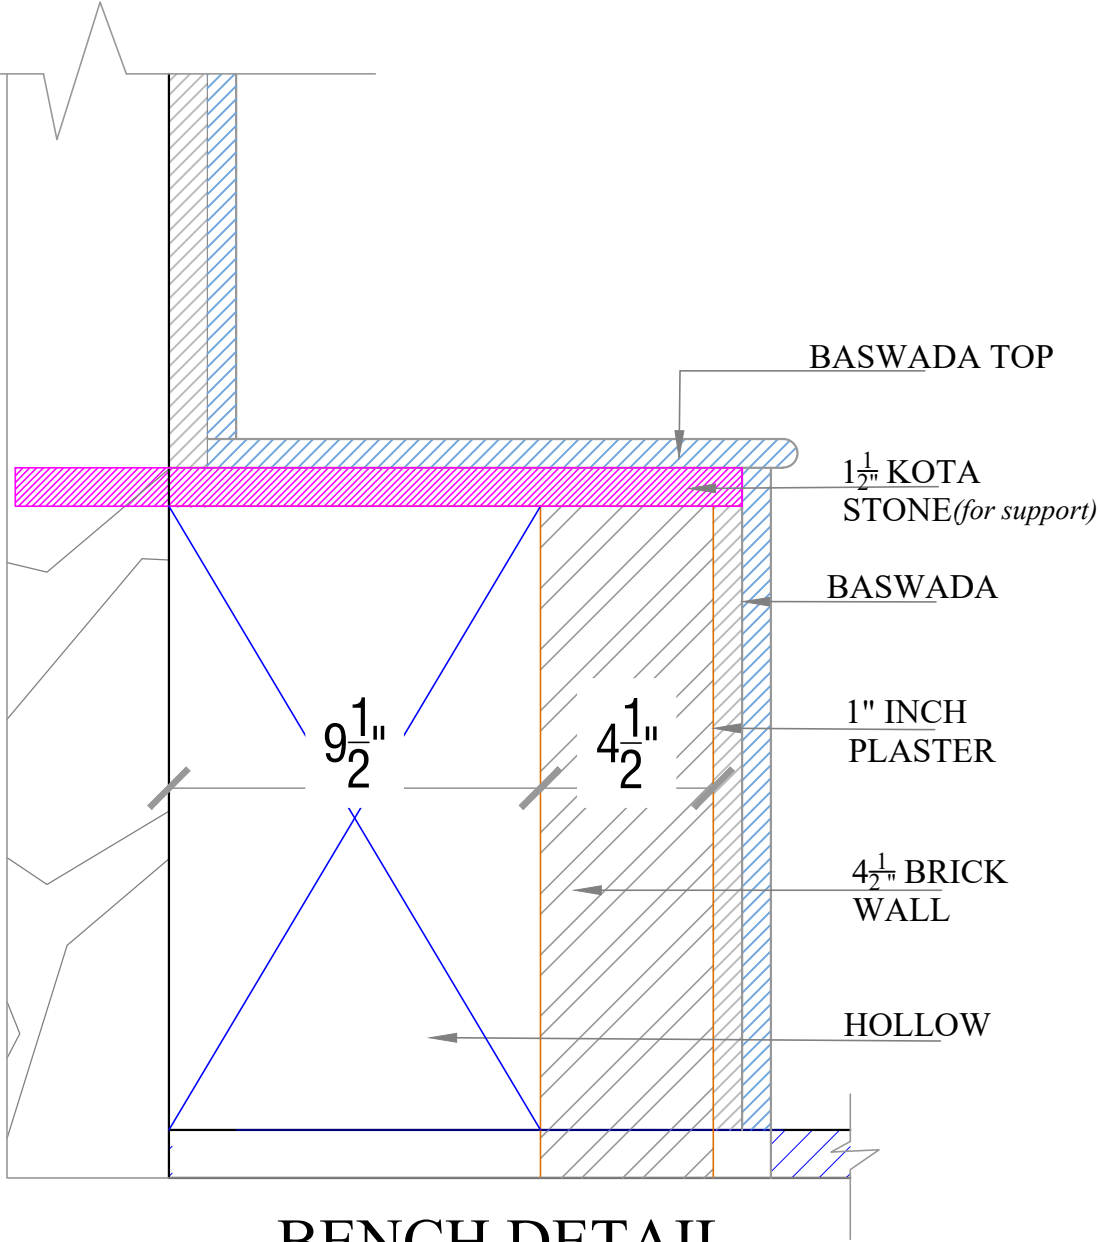

BENCH DETAIL

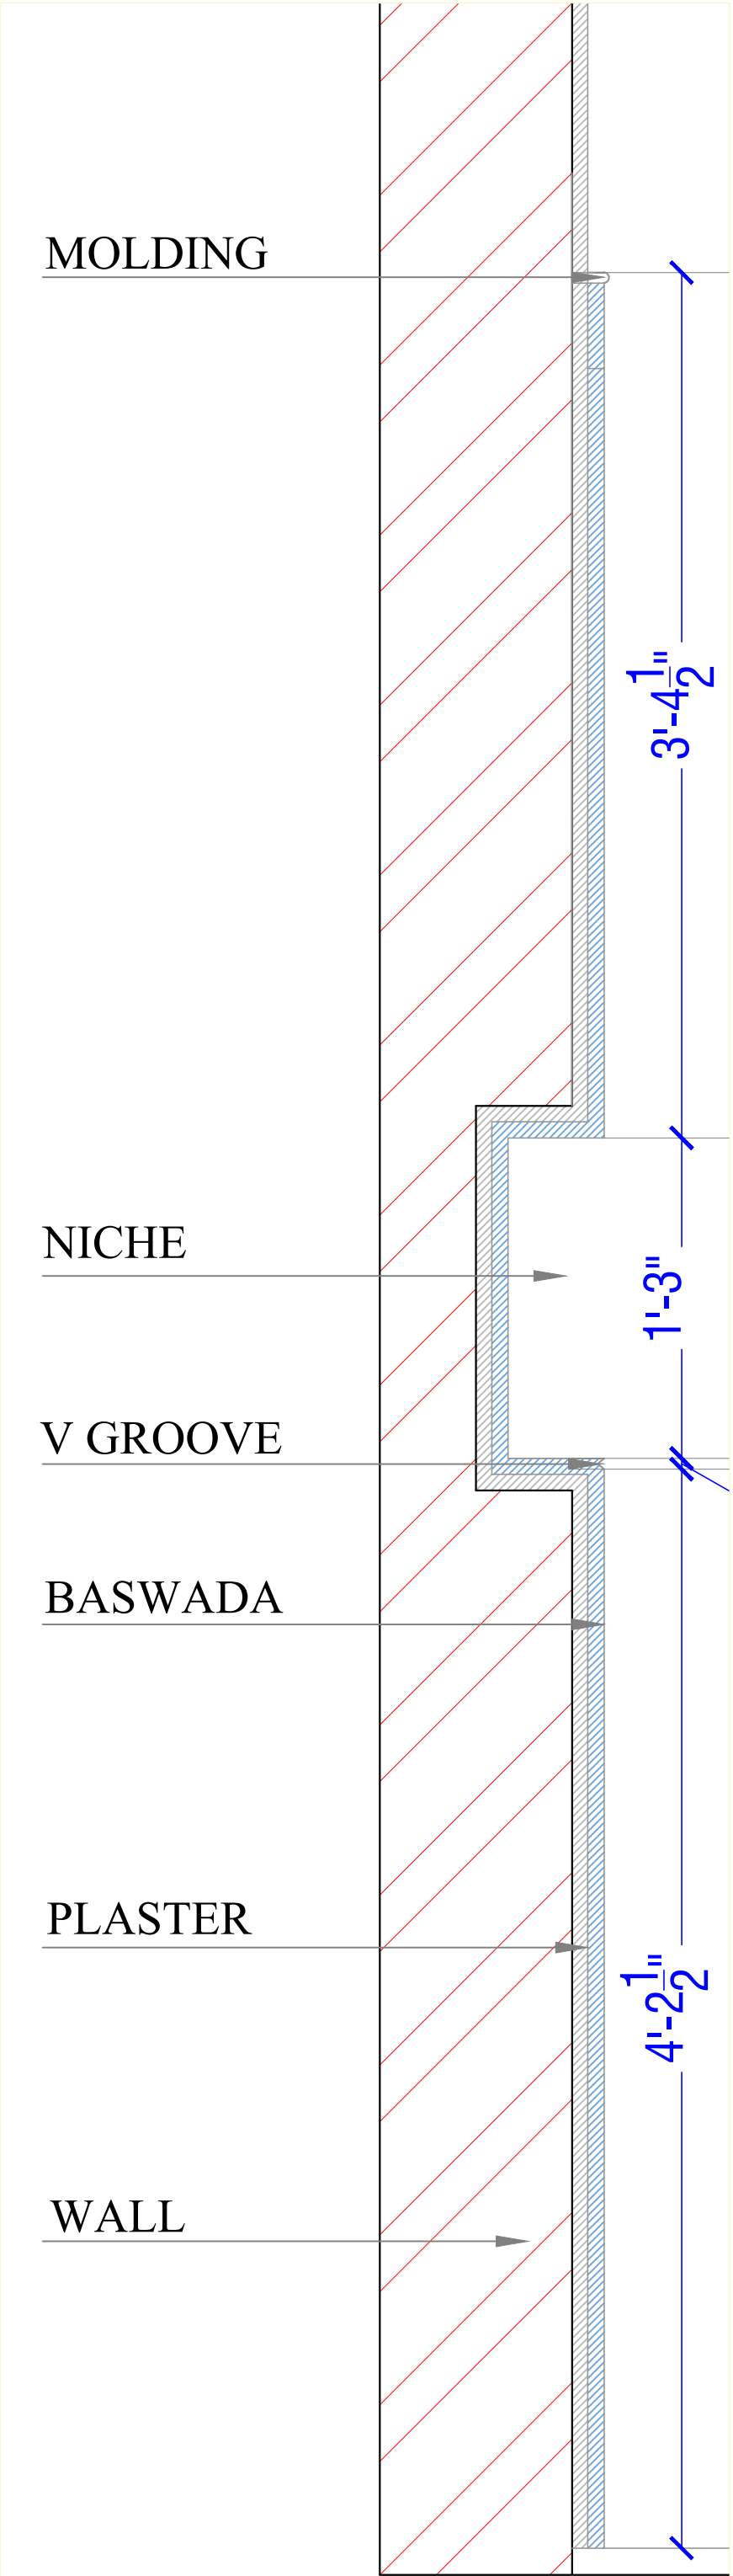

NICHE SECTION
SECTION 1-1

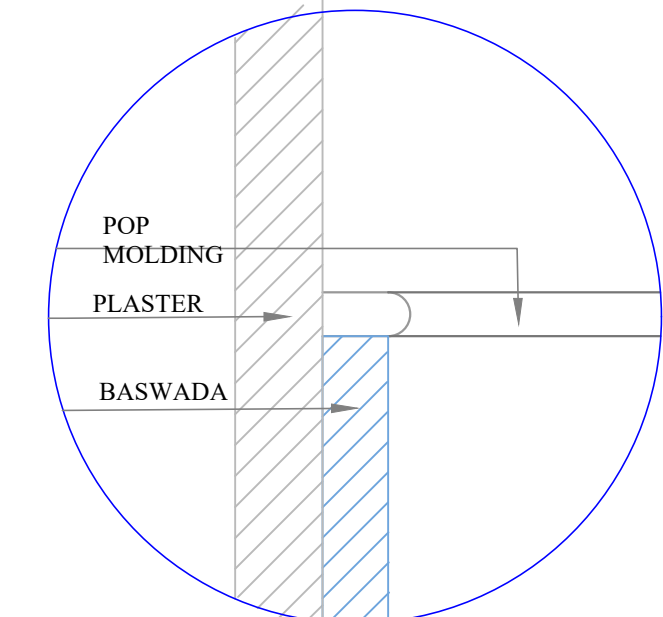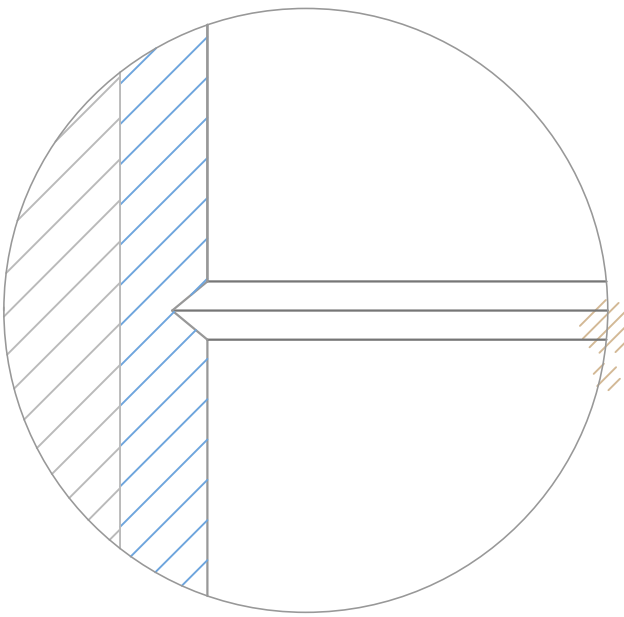

ARCHITECT:
NEERAV GUPTA
CA/2009/44766
L-1, KRISHNA MARG, C-SCHEME,
JAIPUR (302001), RAJASTHAN, PH.0141-2360825
E-Mail: architect_neeravgupta@yahoo.com

PROJECT:
CLARKS FARM HOUSE

DRAWING TITLE:

SHOWER

DRAWN BY: RAHUL
SCALE: N.T.S
DATE: 23-05-2019

CHECKED BY: NEERAV GUPTA
DRAWING NO.:

NOTES:
THE COPYRIGHT AND PROPERTY OF THIS DESIGN AND DRAWING
BELONGS TO RAJ KUMAR GUPTA. IT MUST NOT BE COPIED OR
REPRODUCED IN ANY MANNER WITHOUT THEIR WRITTEN
CONSENT. A LEGAL ACTION AS PER LAW MAY BE INITIATED
AGAINST THE OFFENDER.