


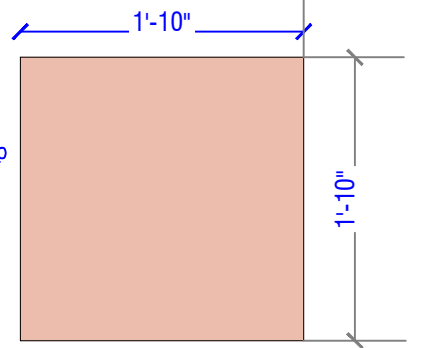


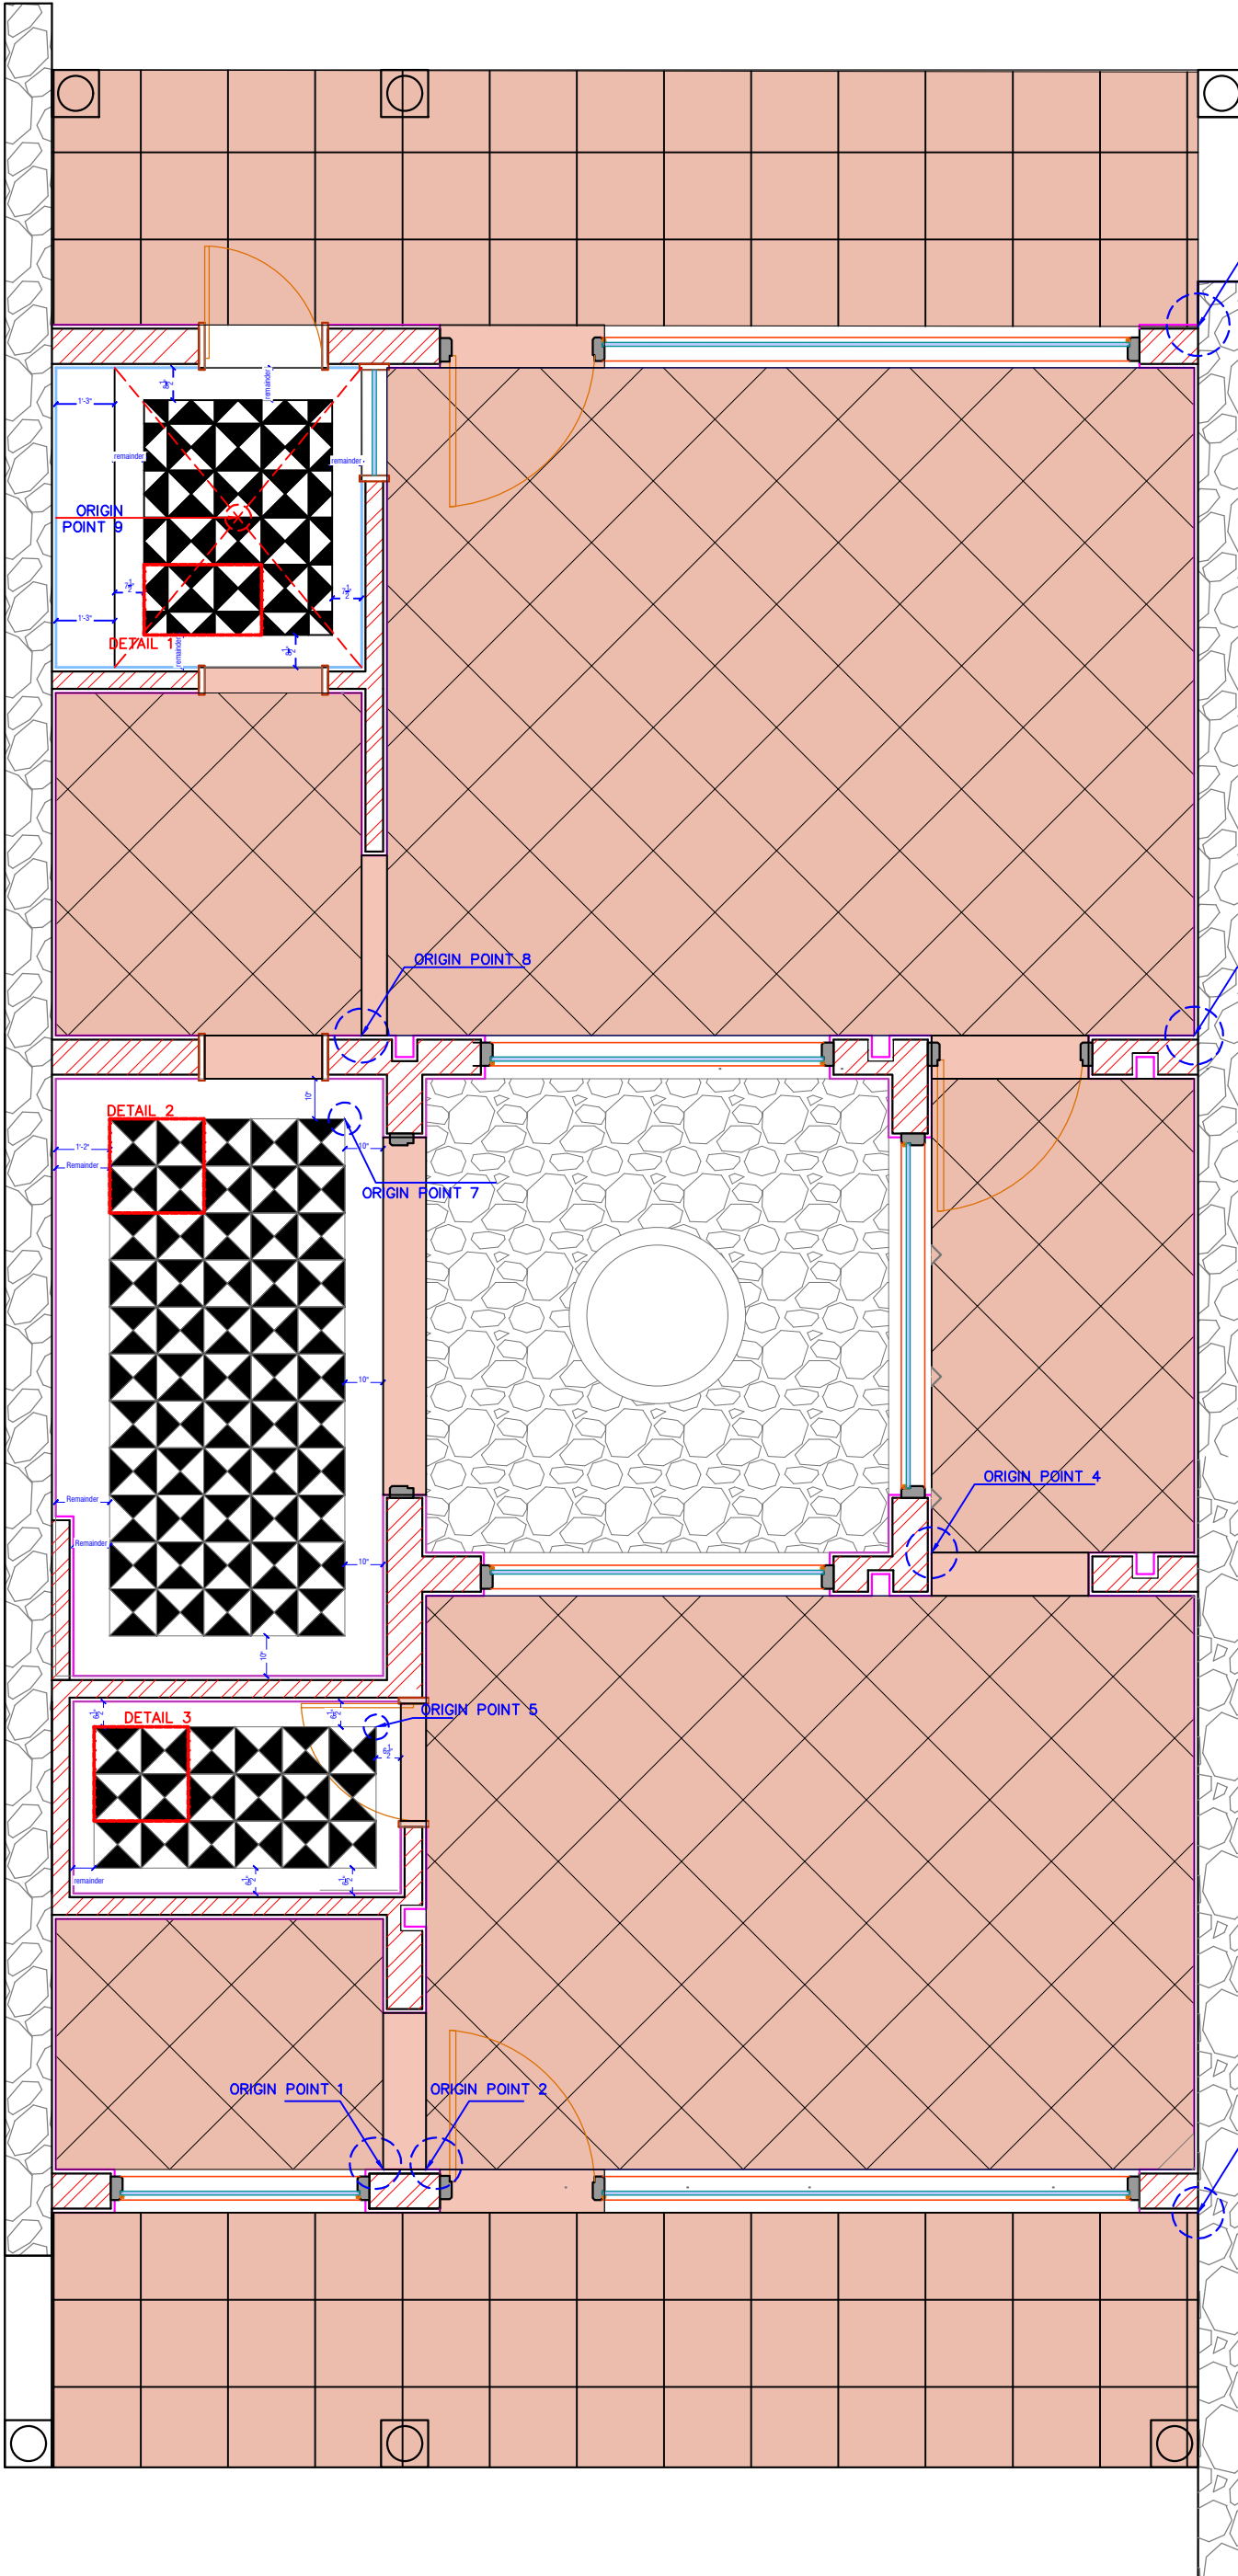


22"X22" KOTA STONE

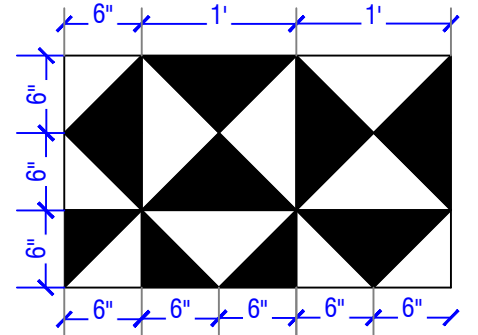

DETAIL 1

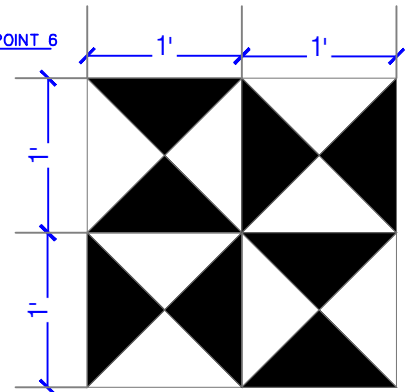

DETAIL 2

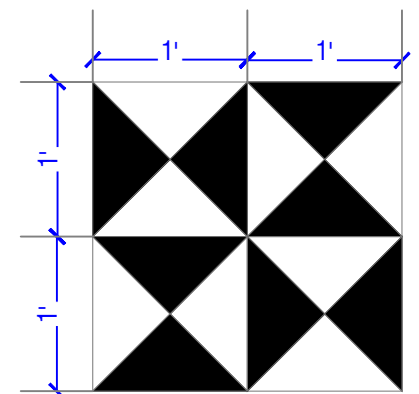

DETAIL 3

ARCHITECT: NEERAV GUPTA CA/2009/44766 L-1, KRISHNA MARK, C-Scheme, JAIPUR (302001), RAJASTHAN. PH.0141-236925 E-Mail-ravigupta_15@yahoo.com		
PROJECT: CLARKS FARMHOUSE		
DRAWING TITLE: FLOORING 2		
DRAWN BY: RISHABH	SCALE: NTS	DATE: 20-5-2019
CHECKED BY: NEERAV	NORTH: —	DRAWING NO.: —
NOTES: THE COPYRIGHT AND PROPERTY OF THIS DESIGN AND DRAWING BELONGS TO RAVI KUMAR GUPTA. IT MUST NOT BE COPIED OR REPRODUCED IN ANY MANNER WITHOUT THEIR WRITTEN CONSENT. A LEGAL ACTION AS PER LAW MAY BE INITIATED AGAINST THE OFFENDER.		