



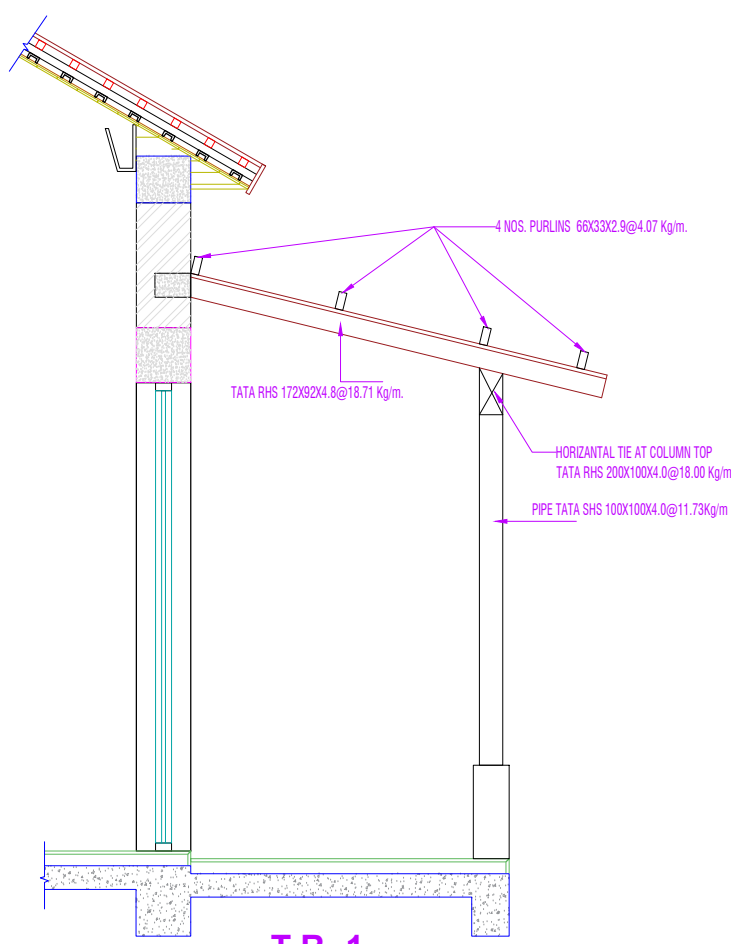

T.R.-1

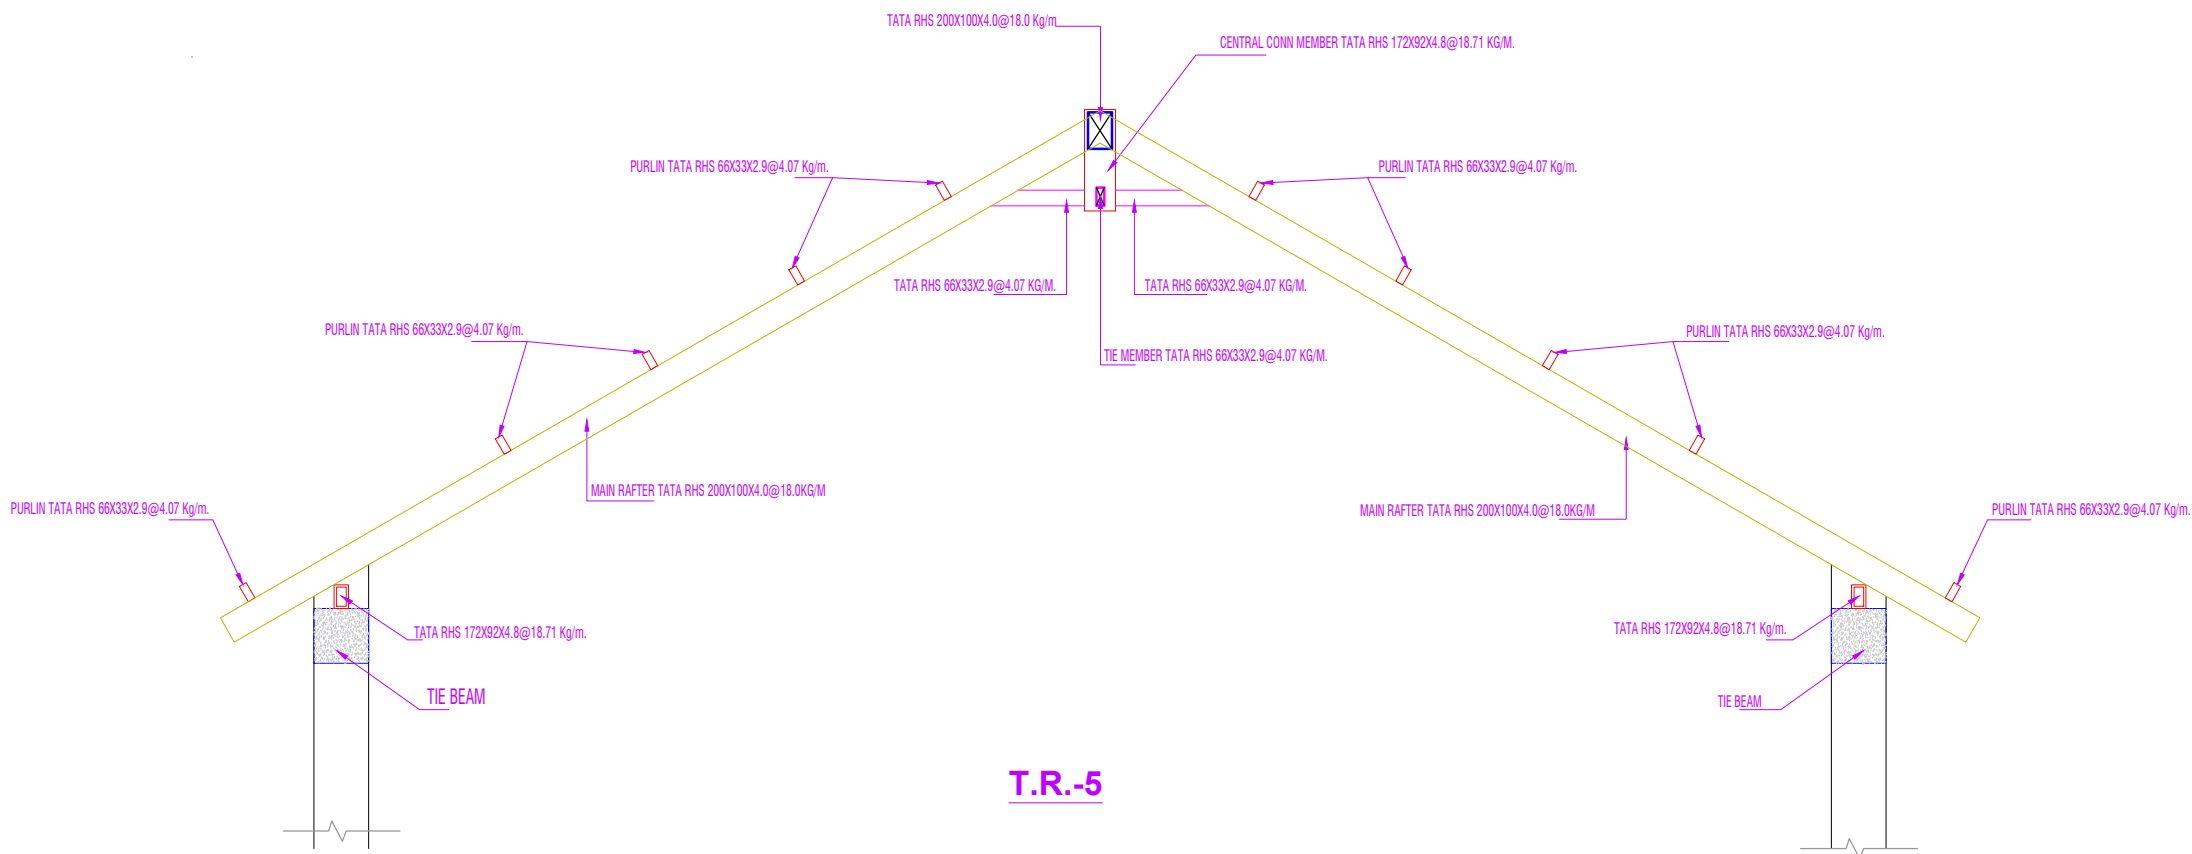

T.R.-5

ISSUED TO		ISSUED TO		ISSUED TO		REVISION		DATE	REVISION

FILE LOCATION	

PROJECT:	RANAKPUR RESORT
DRAWING TITLE:	VILLA-B TRUSS DETAIL

ARCHITECTS:-	RAVI KUMAR GUPTA
STRUCTURAL CONS.	SANRACHNA S-41,AMBA BARI,JAIPUR PH:91-9799496696, E-mail: sanrachna6665@gmail.com

CADD DEVELOPED.	DRAWING. NO.	DATE:
MAHESH		12/02/2022
SCALE		