

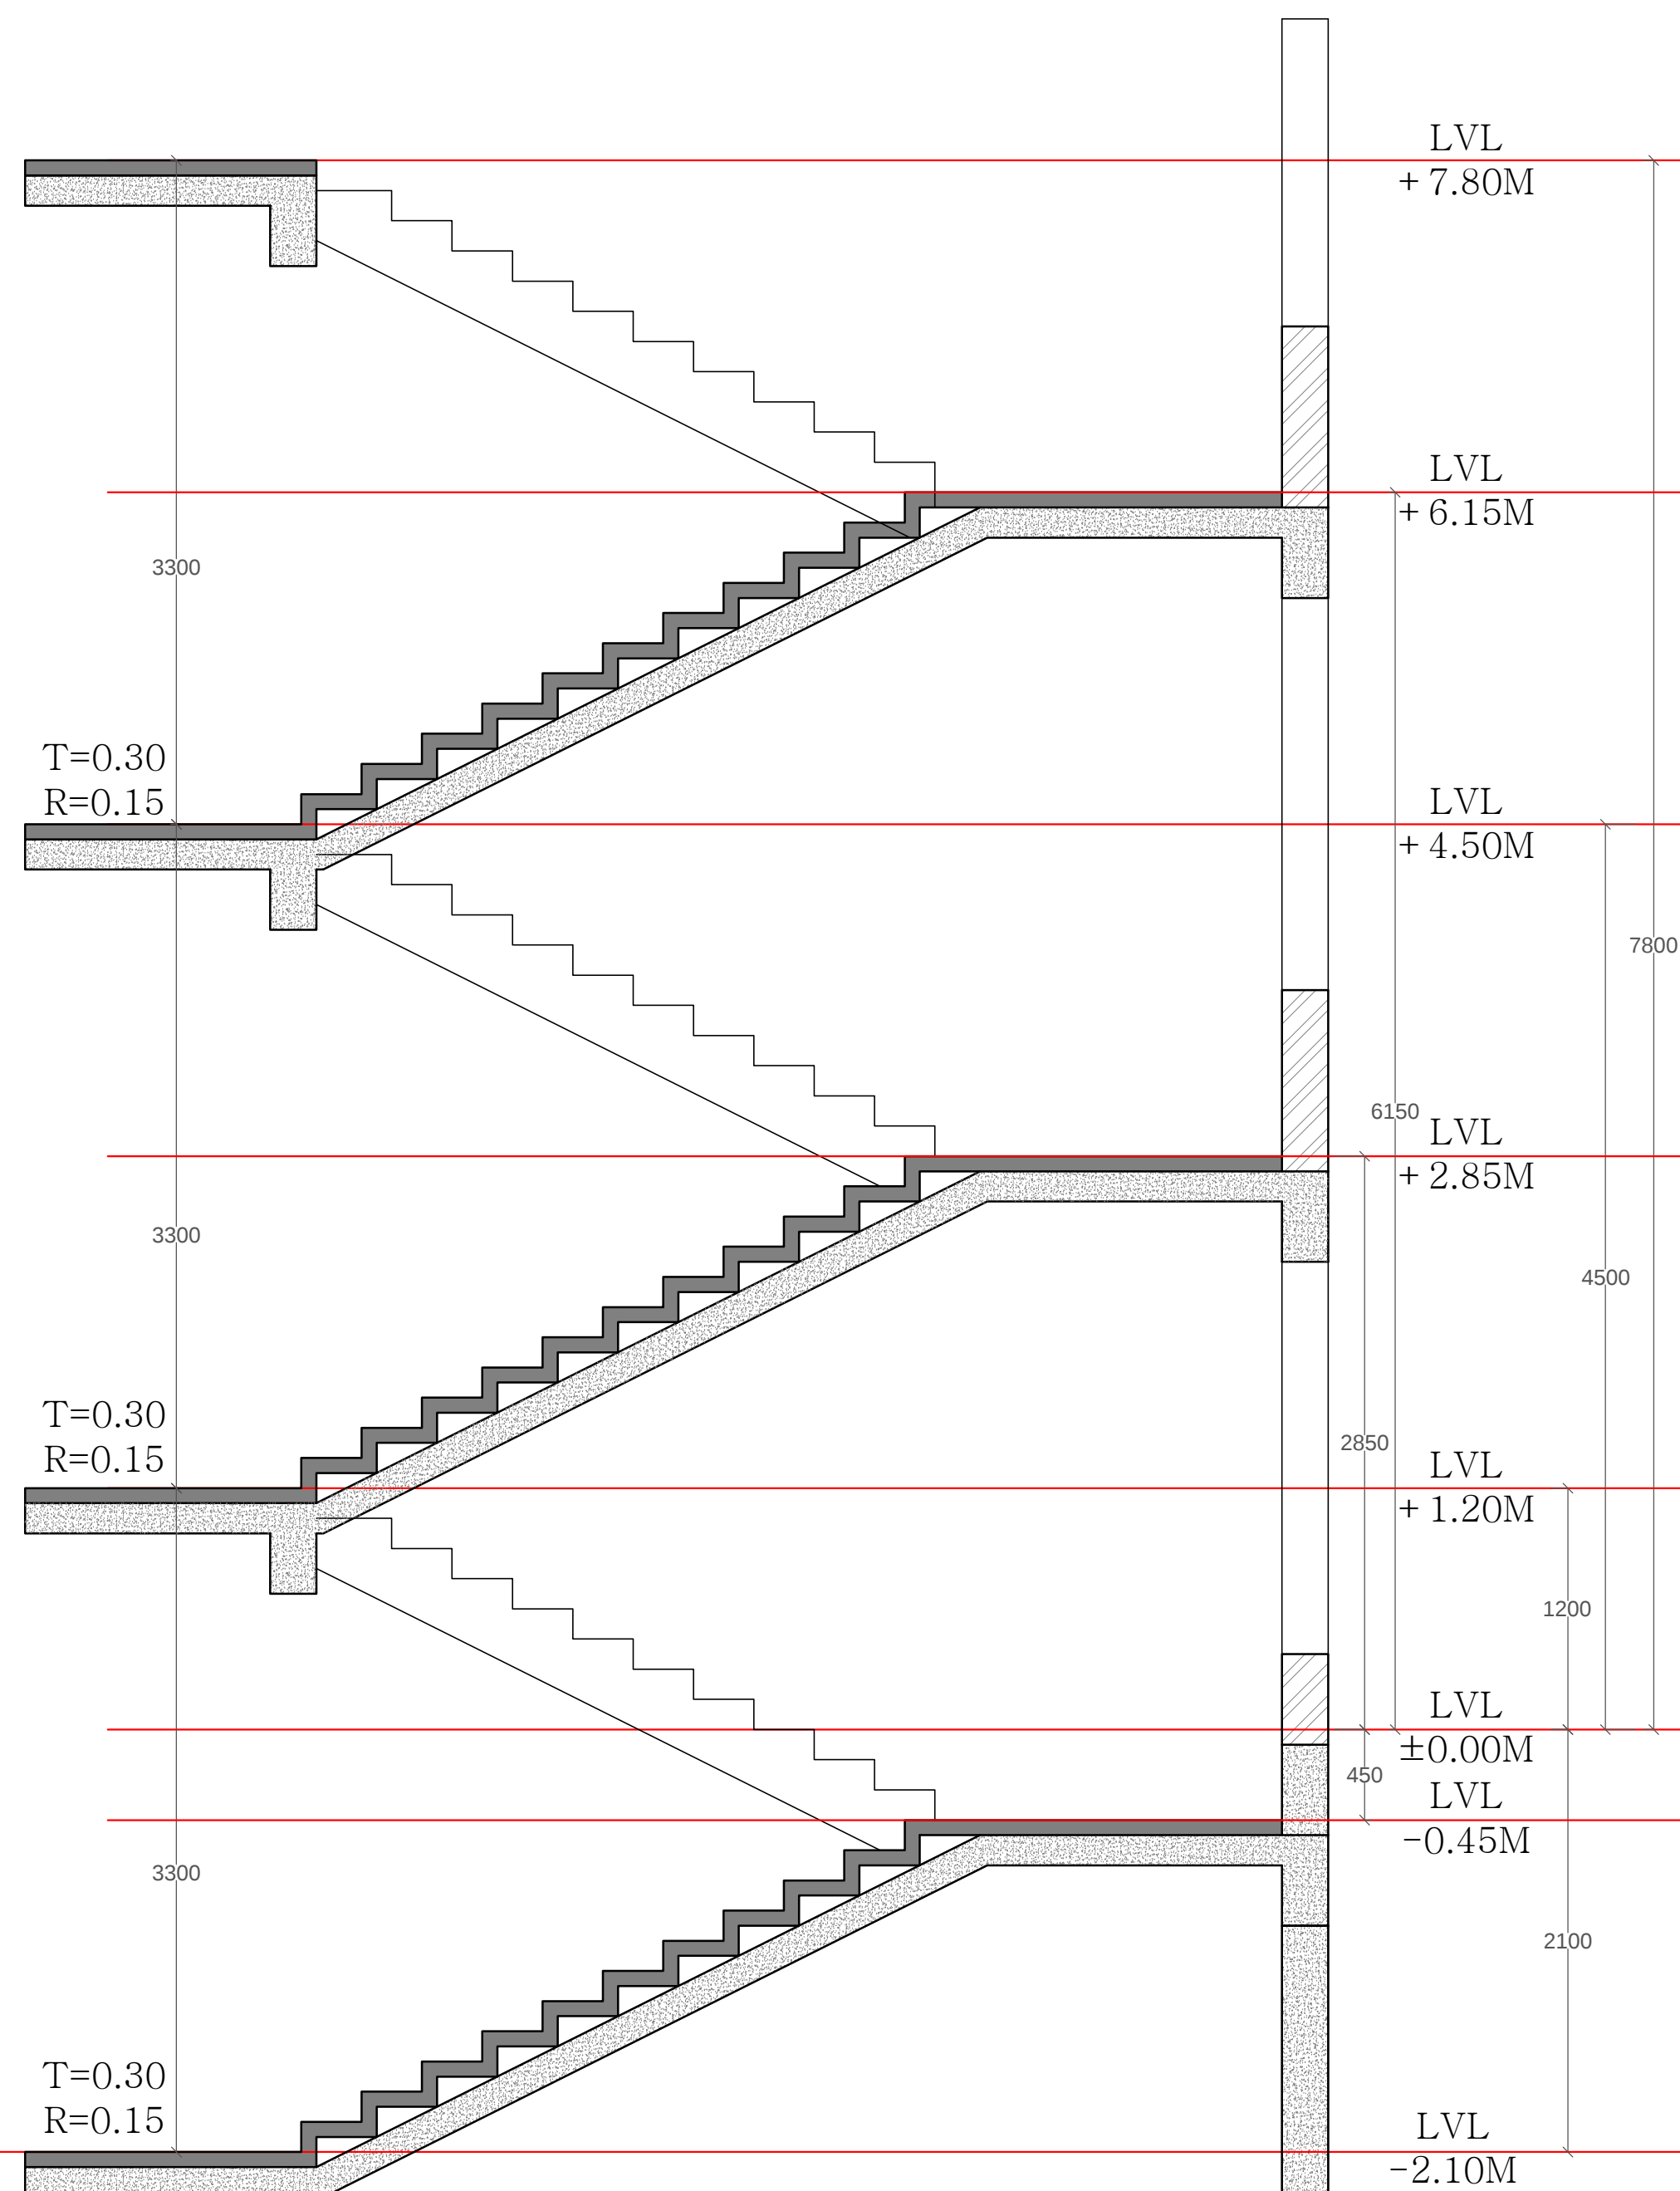


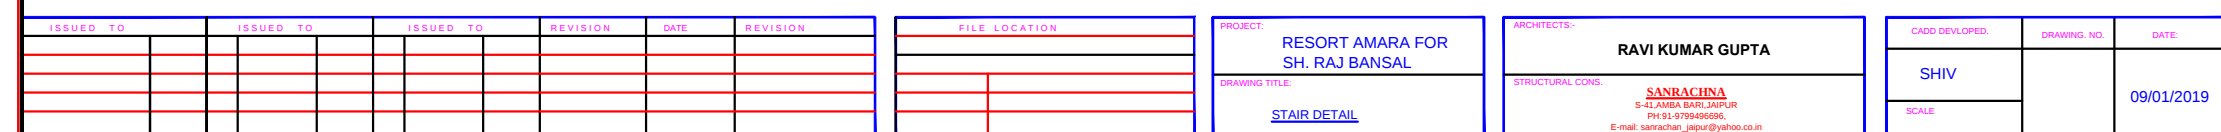

BASEMENT ROOF LVL + 1.20M

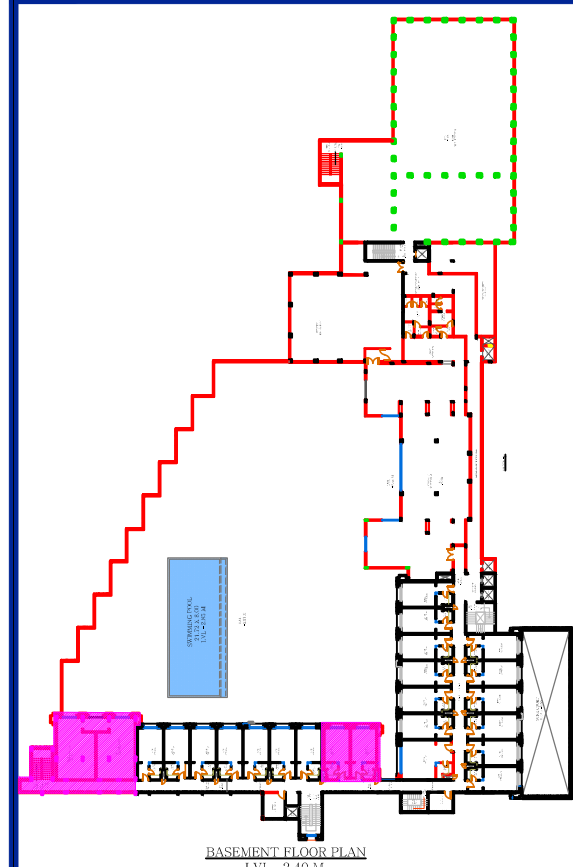

ARCHITECT:
RAVI KUMAR GUPTA
CA/83/7739
L-1, KRISHNA MARG, C- SCHEME,
JAIPUR (302001), RAJASTHAN.PH.0141-2360825
E-Mail-architect_aeravagupta@yahoo.com

PROJECT:
RESORTS OF MAKERS
CHAMBER

LOCATION: JAIPUR

DRAWING TITLE :

BASEMENT FOOR STAIRCASE DETAILS

<u>DRAWN BY:</u> JITENDRA SINGH	<u>SCALE:</u> N.T.S	<u>DATE:</u> 12-1-19	<u>NORTH:</u>
<u>CHECKED BY:</u> NEERAV	<u>DRAWING NO.</u> AM / BF / ST / 11		

NOTE:
THE COPYRIGHT AND PROPERTY OF THIS DESIGN AND DRAWING BELONGS TO
RAVI KUMAR GUPTA. IT MUST NOT BE COPIED OR REPRODUCED IN ANY MANNER
WITHOUT THEIR WRITTEN CONSENT. A LEGAL ACTION AS PER LAW MAY BE
INITIATED AGAINST THE OFFENDER.