



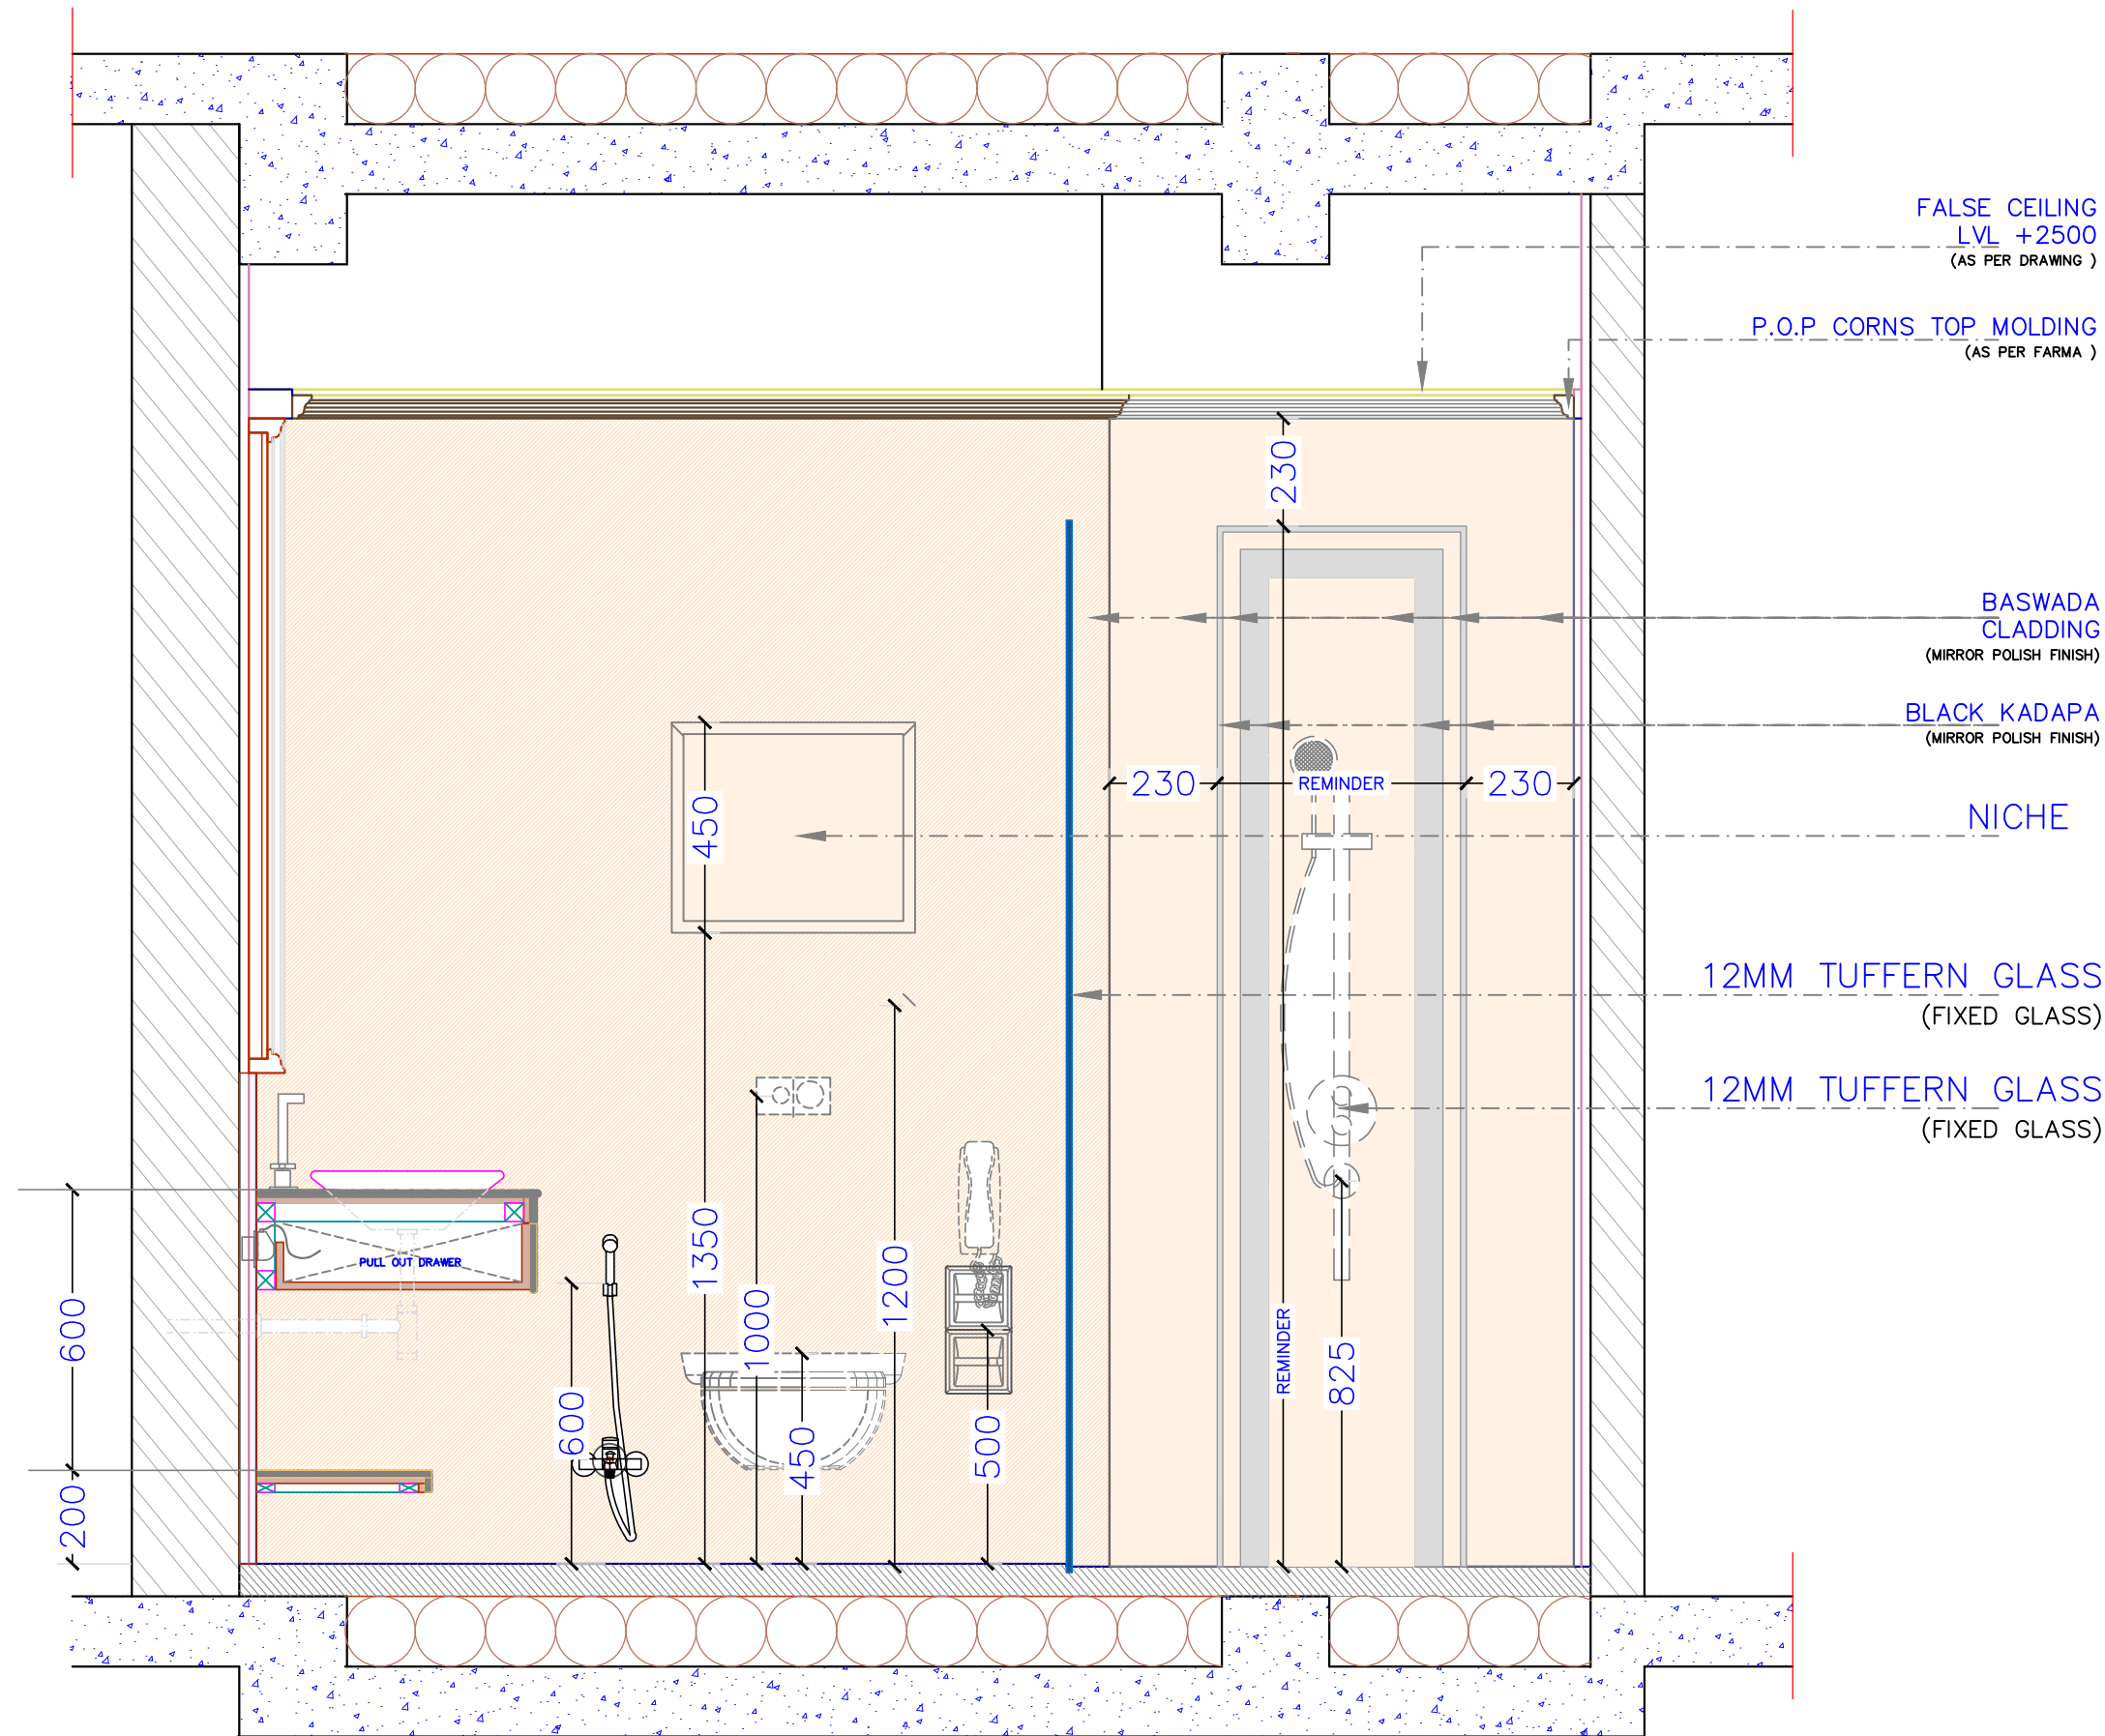

ELEVATION A

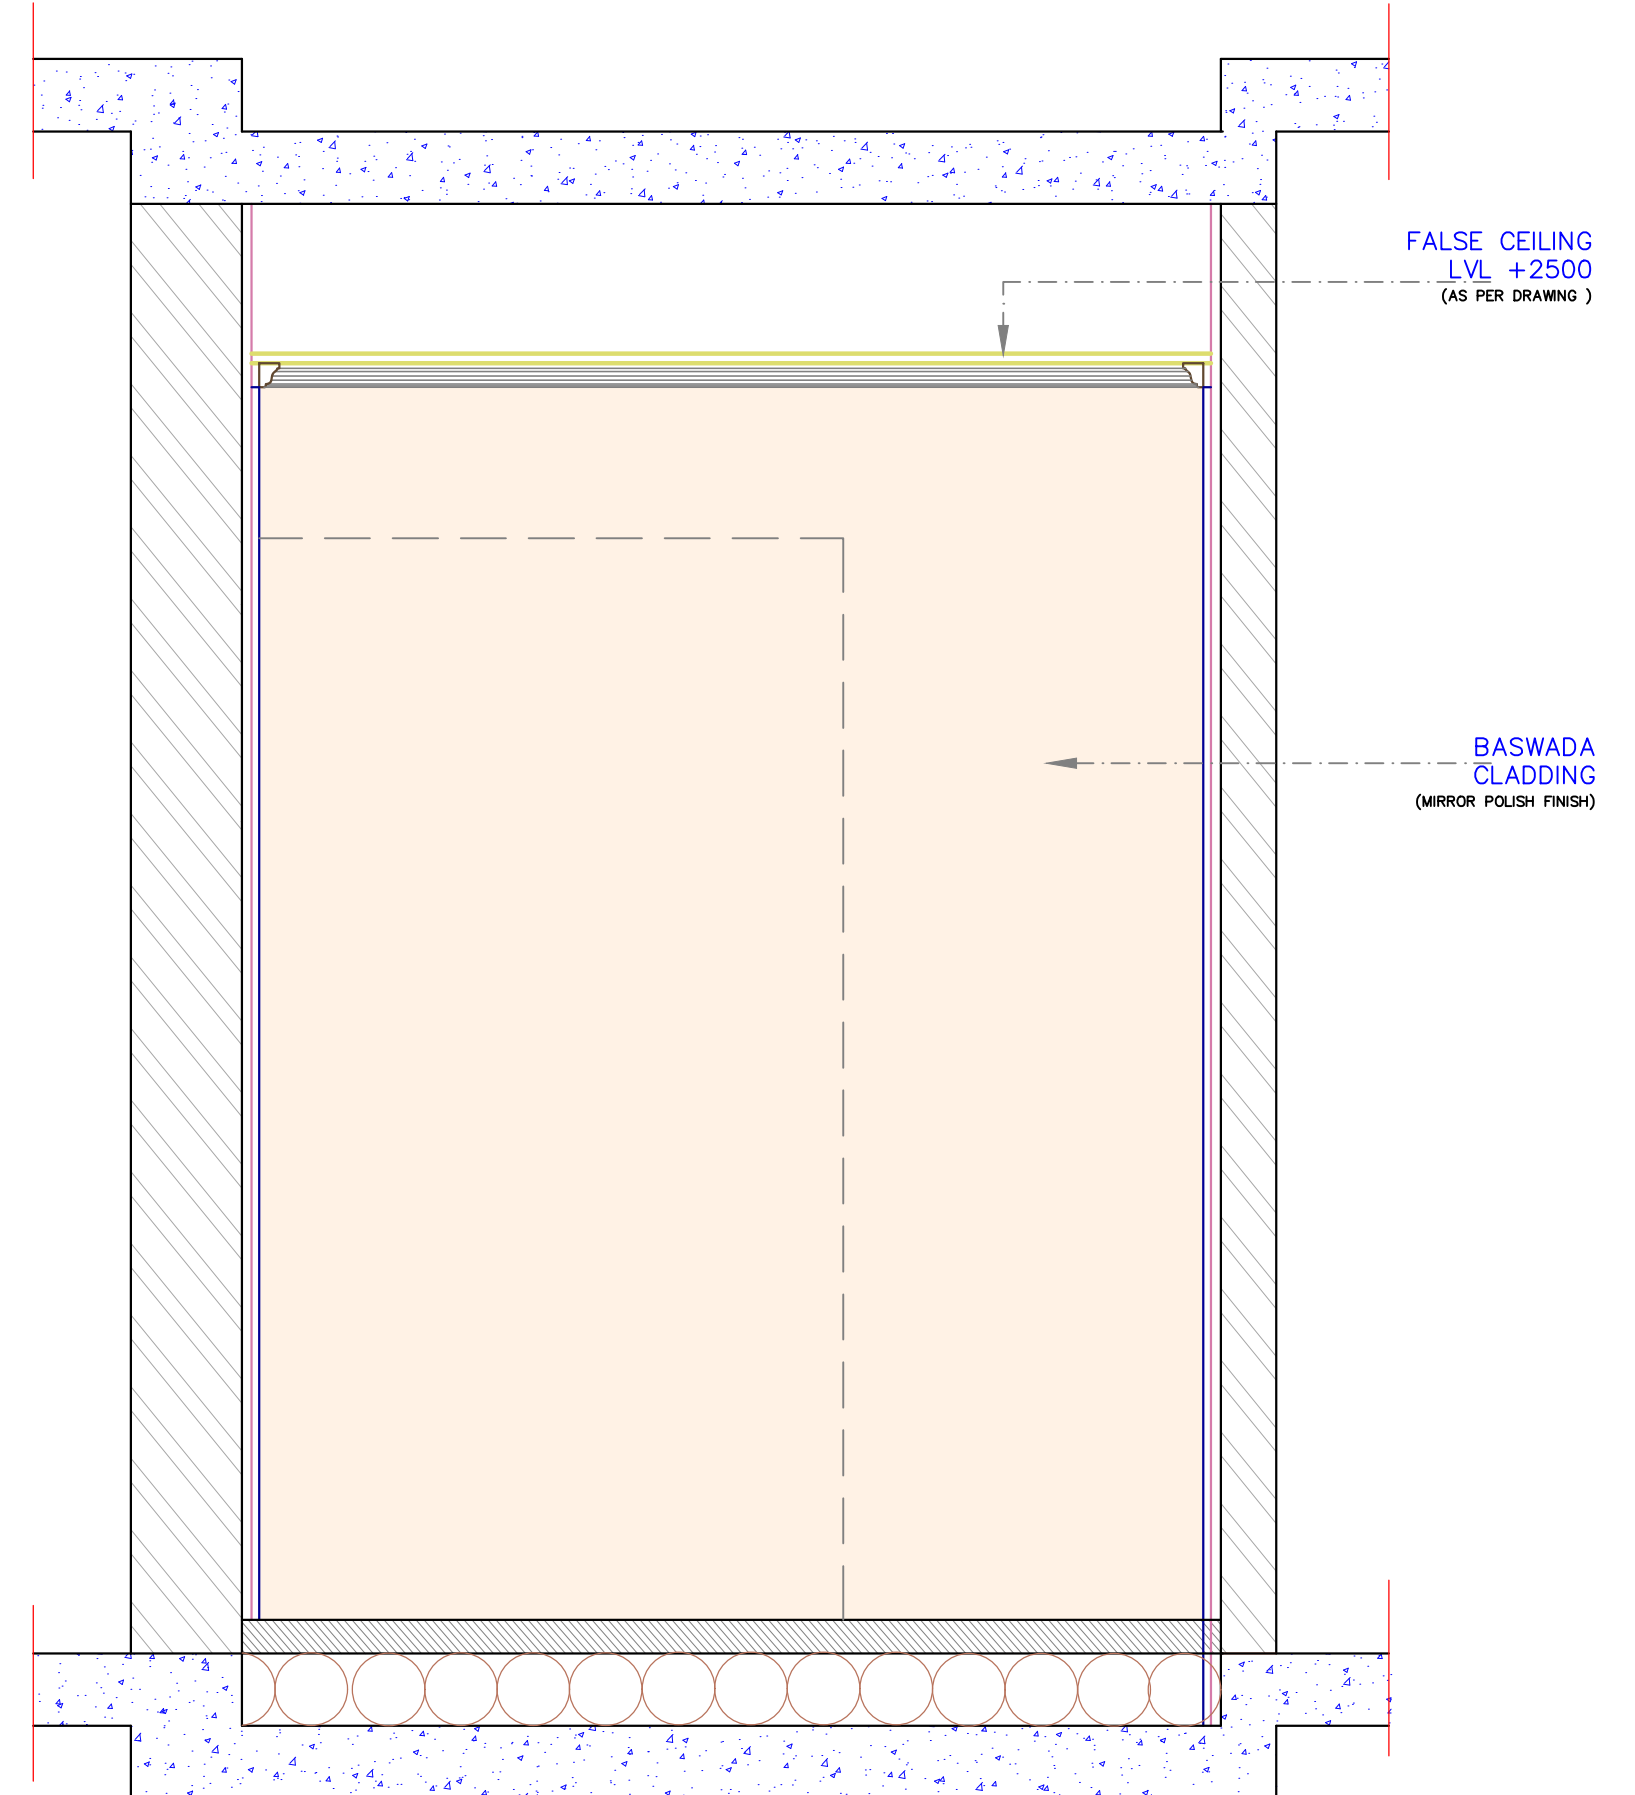

ELEVATION B

ARCHITECT: RAVI KUMAR GUPTA CA/83/7739 L-1, KRISHNA MARG, C- SCHEME, JAIPUR (302001), RAJASTHAN, PH.0141-2360825 © All rights reserved. www.guptaarchitects.com			
PROJECT: RESORTS OF MAKERS CHAMBER			
LOCATION: JAIPUR			
DRAWING TITLE : KING ROOM TYPE 1 TOILET ELEVATION A & B			
DRAWN BY: DEEPIKA	SCALE: N.T.S	DATE: 27-01-20	NORTH:
CHECKED BY: NEERAV GUPTA	DRAWING NO. 6/8/M/TOI/6/RA		
NOTE: THE SOLESHIP AND PROPERTY OF THIS DESIGN AND DRAWING BELONGS TO RAVI KUMAR GUPTA. IT MUST NOT BE COPIED OR REPRODUCED IN ANY MANNER. THESE WRITINGS, CONCEPT, A DESIGN, ACTION AND FIRST LAW MAY BE IMITATED AGAINST THE OFFENDER.			