


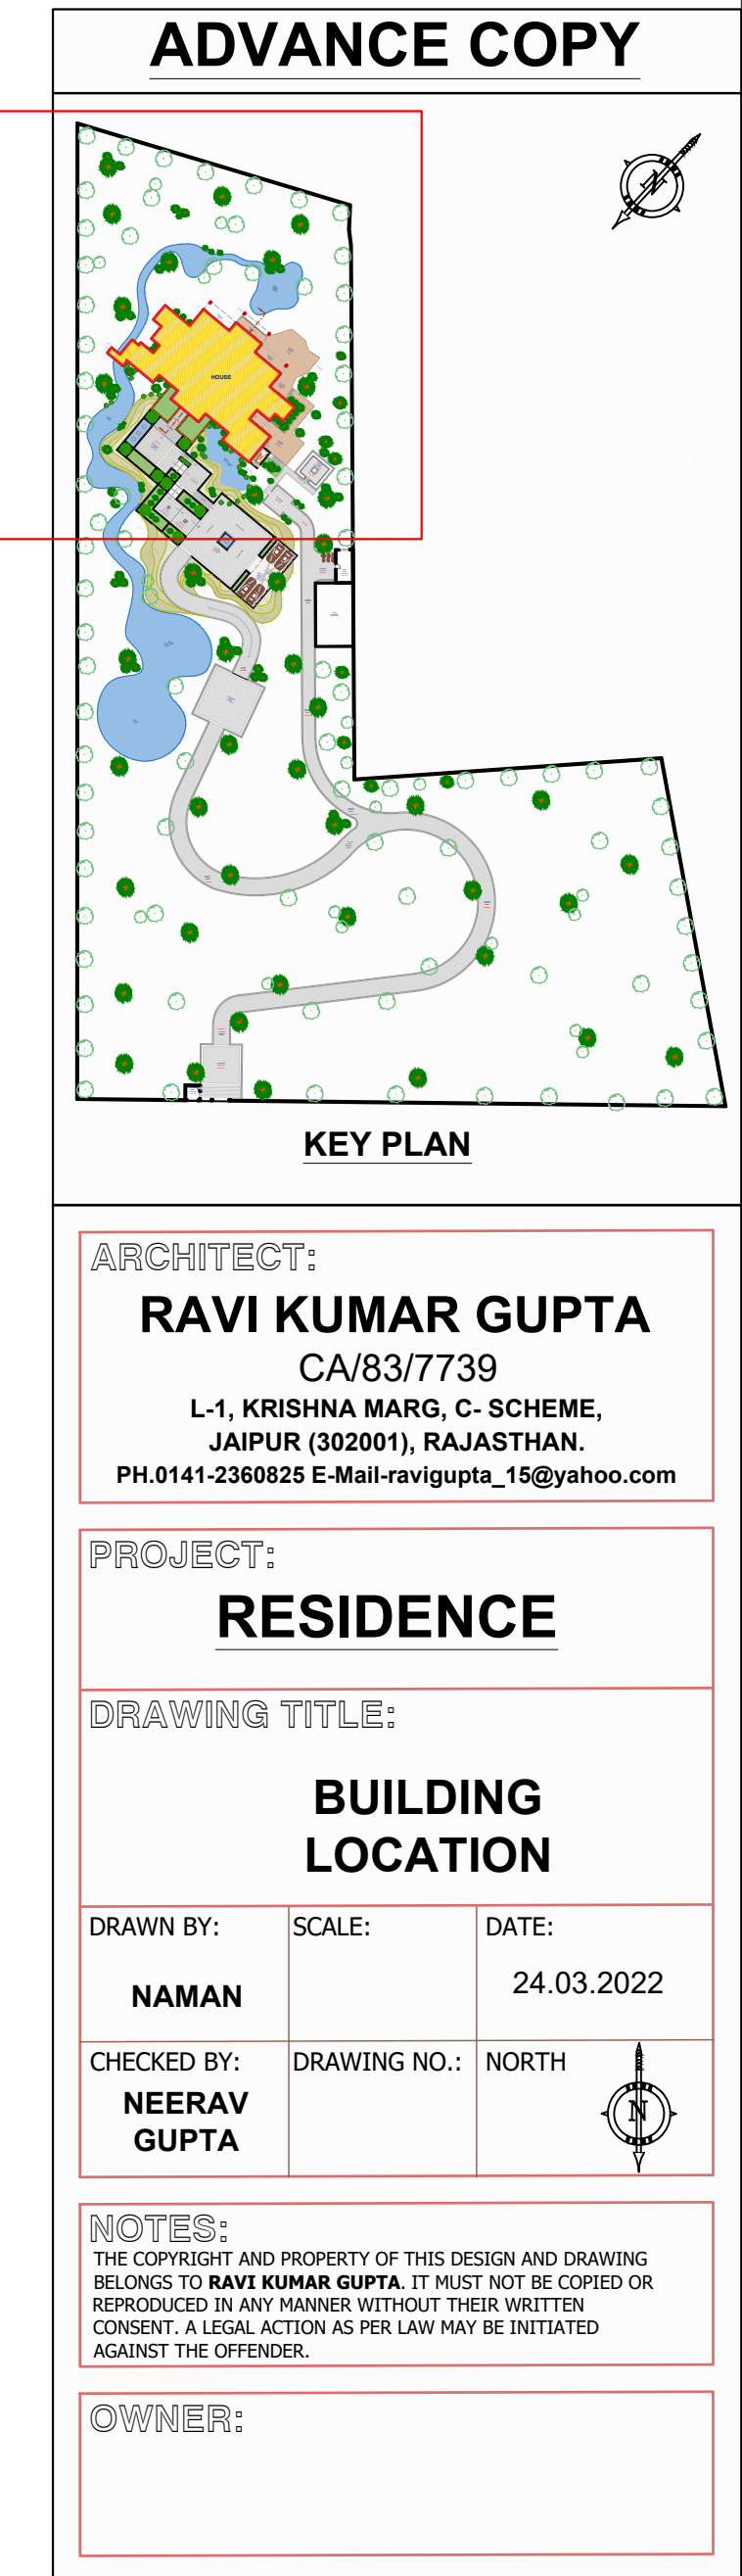

ARCHITECT:

RAVI KUMAR GUPTA
CA/83/7739
L-1, KRISHNA MARG, C- SCHEME,
JAIPUR (302001), RAJASTHAN.
I.0141-2360825 E-Mail-ravigupta_15@yahoo.co

PROJECT:

RESIDENCE

DRAWING TITLE:

BUILDING LOCATION

DRAWN BY:

NAMAN

SCALE:

24.03.2022

CHECKED BY

GUPTA

NOTES:

THE COPYRIGHT AND PROPERTY OF THIS DESIGN AND DRAWING BELONGS TO **RAVI KUMAR GUPTA**. IT MUST NOT BE COPIED OR REPRODUCED IN ANY MANNER WITHOUT THEIR WRITTEN CONSENT. A LEGAL ACTION AS PER LAW MAY BE INITIATED AGAINST THE OFFENDER.

OWNER: