
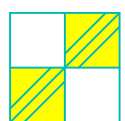
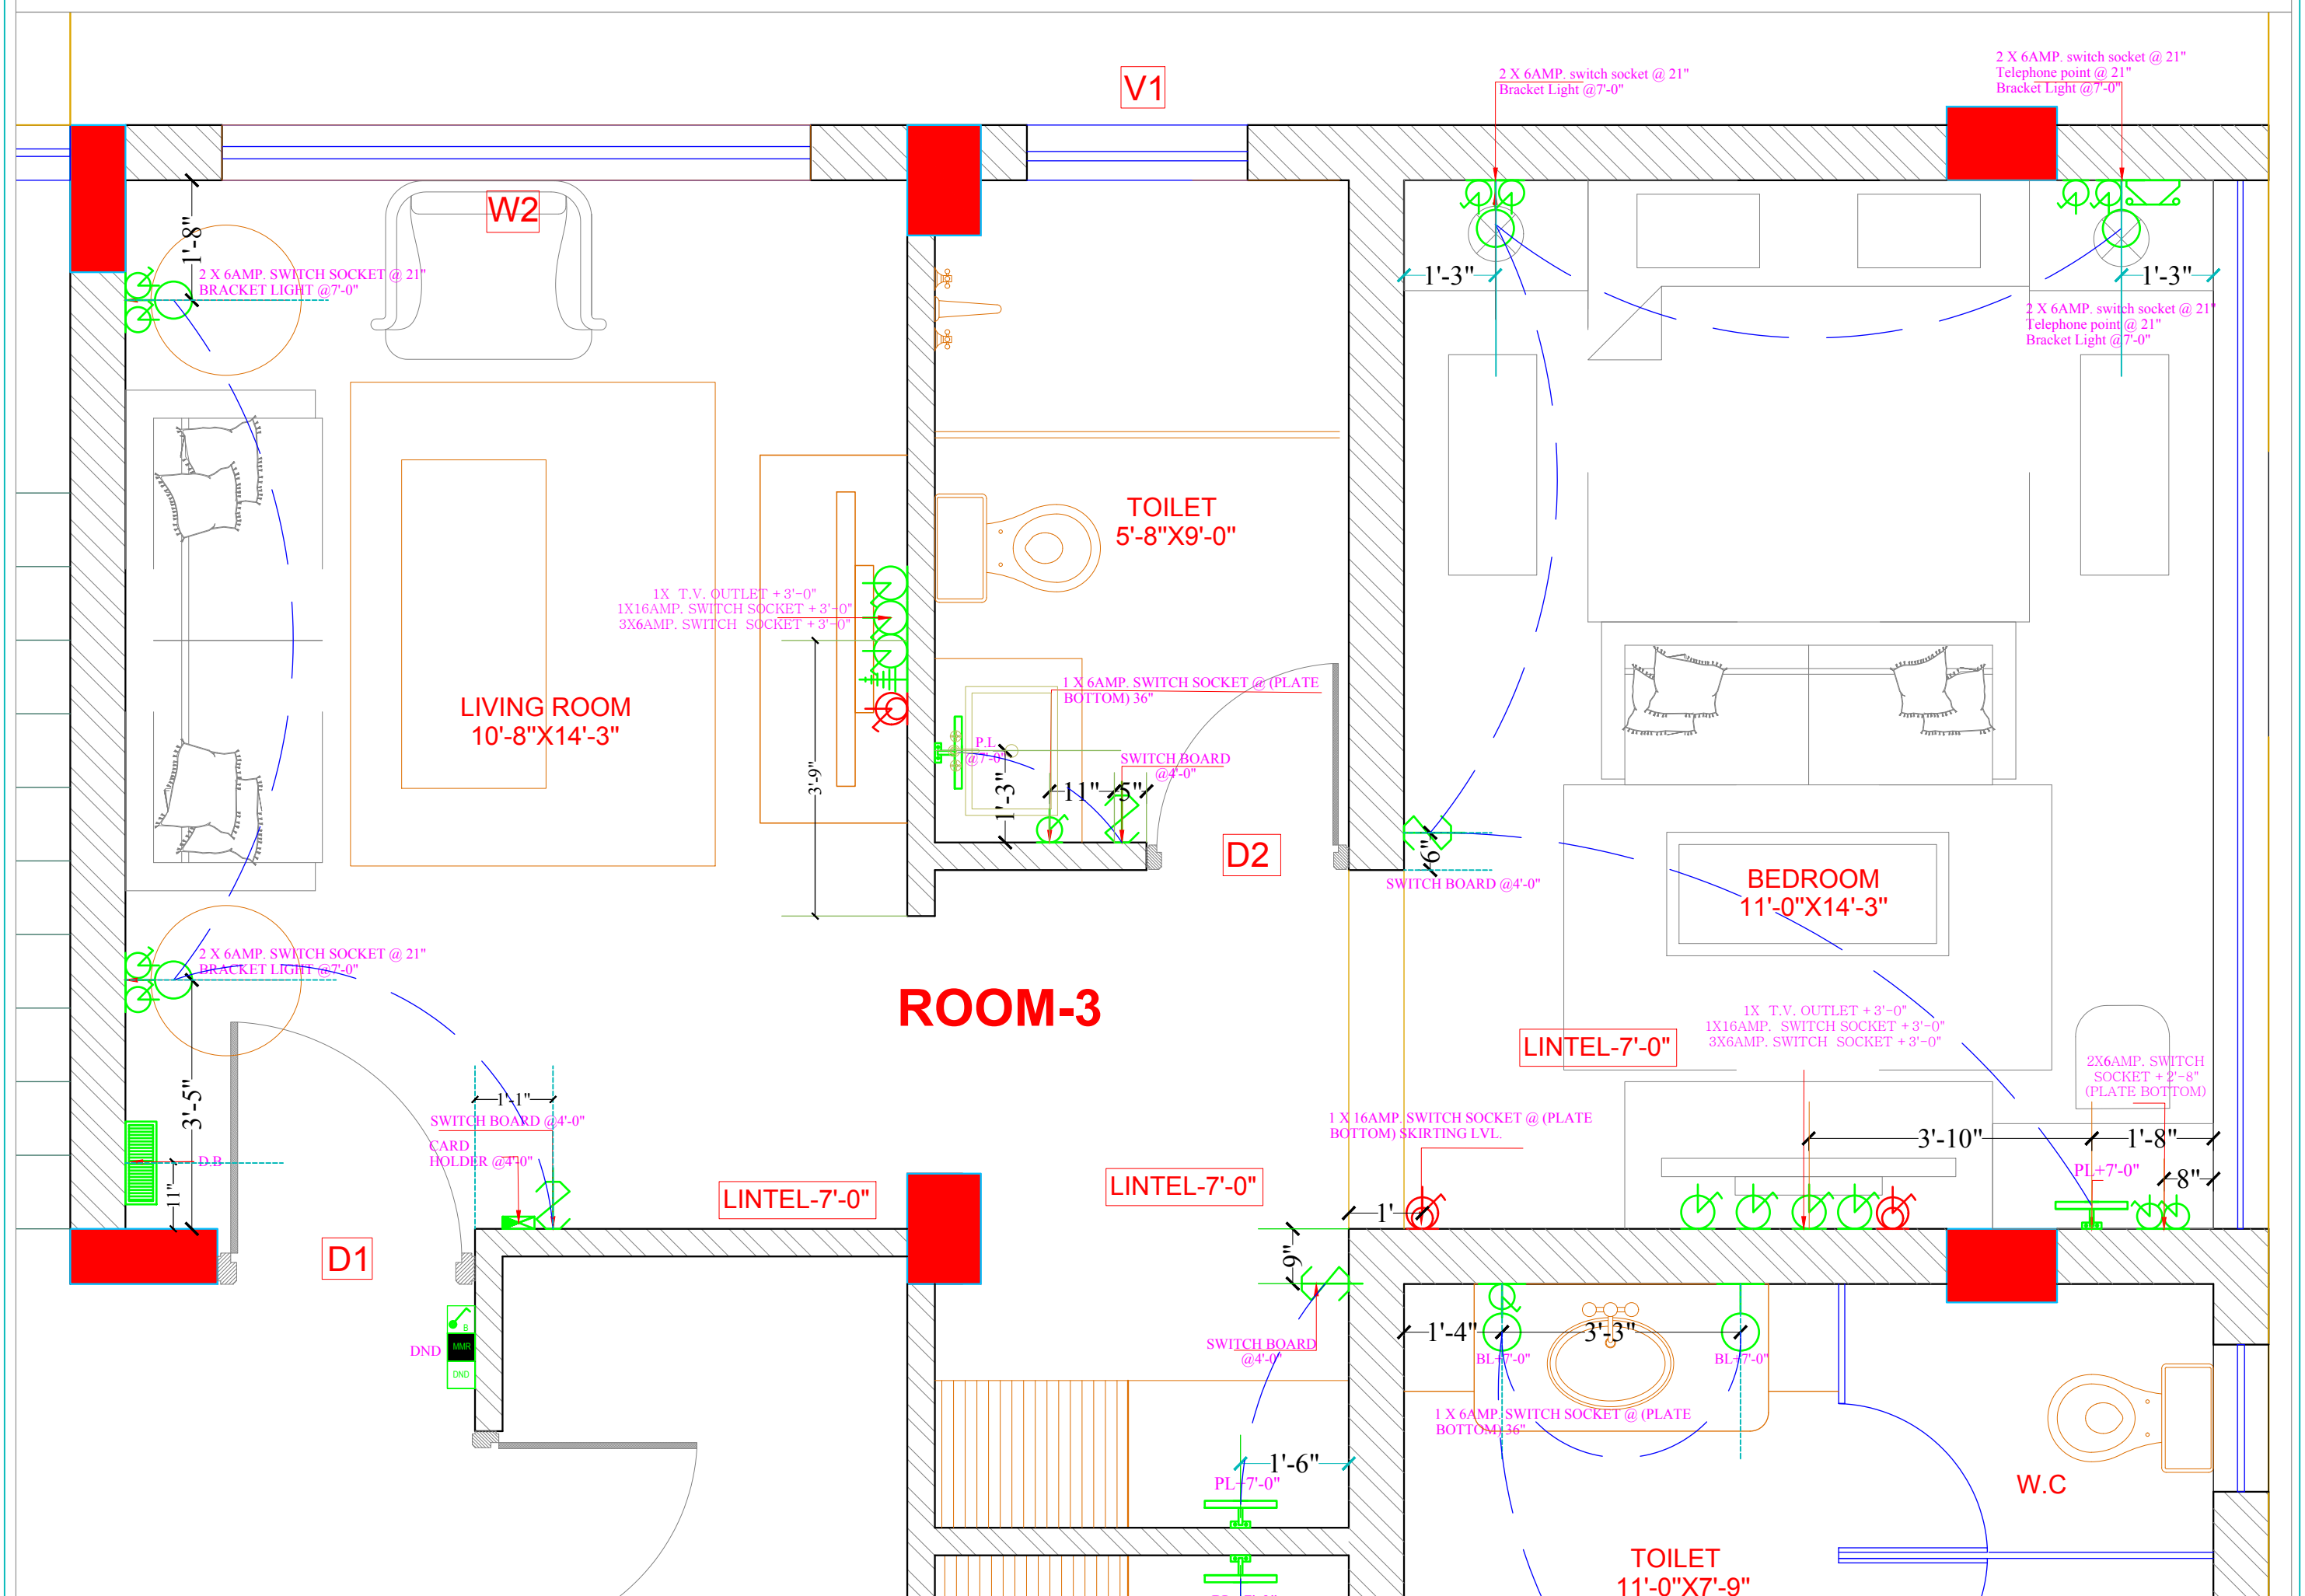


GROUND FLOOR GUEST ROOM-3

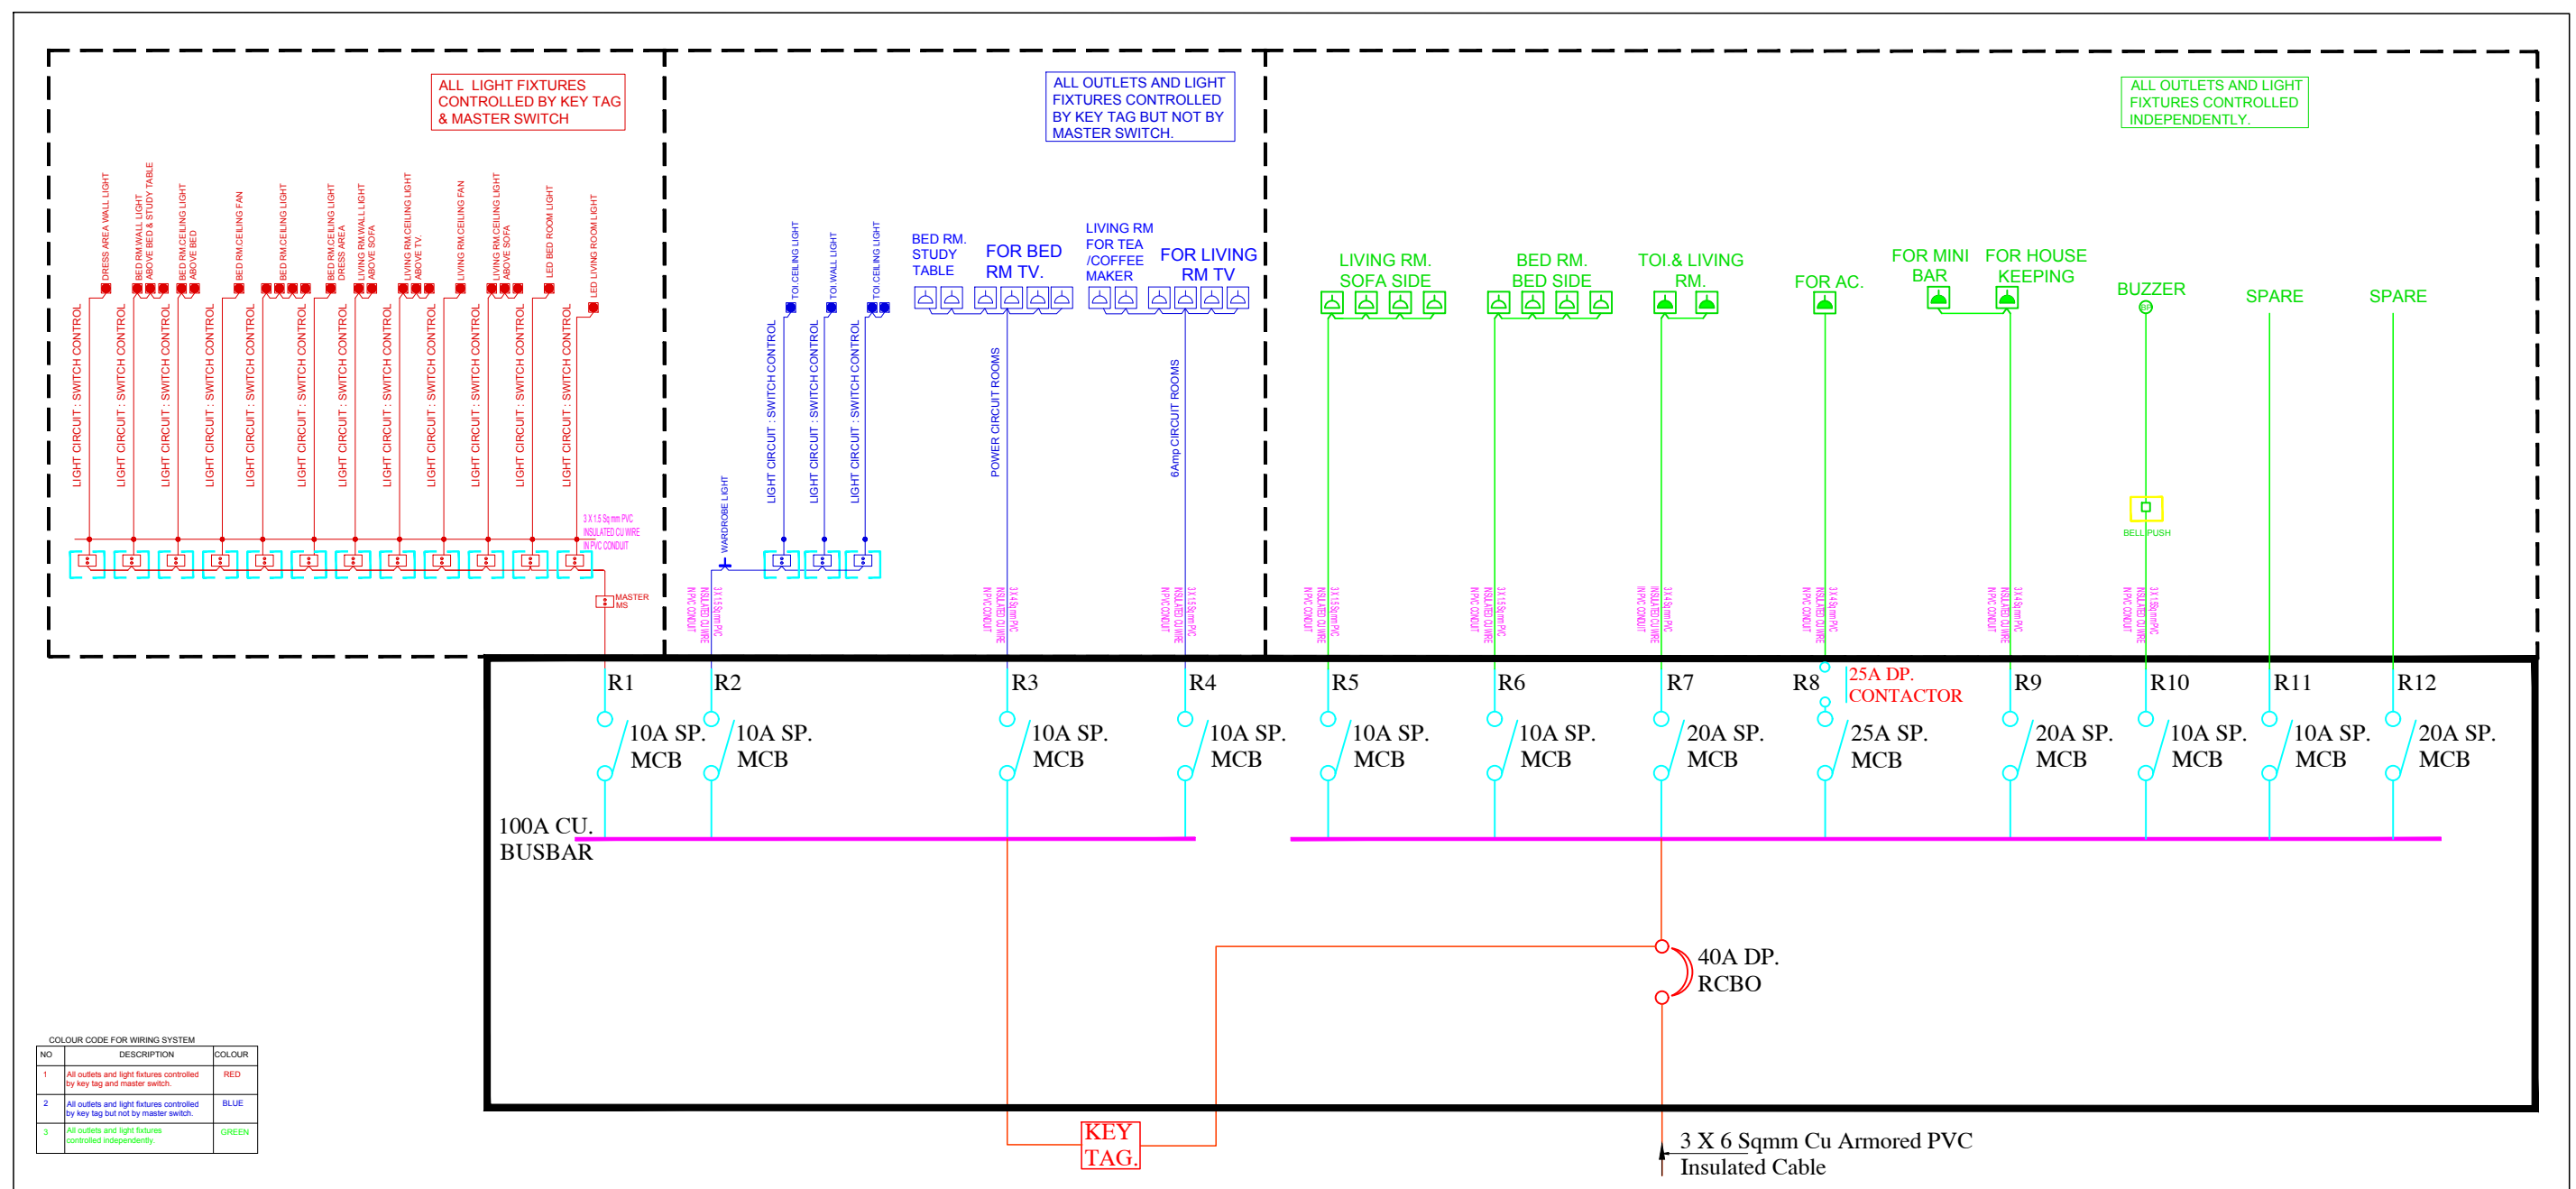

SAN ENGINEERS & CONSULTANTS
G-2, 10/55, CHITRAKOOT SCHEME, NEAR PRATAP STADIUM,
OPPOSITE TAGORE FOUNDATION SCHOOL, VAISHALI NAGAR,
JAIPUR-302021
E mail: info@sancncpl.com

PROJECT NO:42

DRAWING NO:
NG/HCLJ/ELC./01

REVISION NO:

19.02.2019

SCALE: N.T.S.

REVISED GROUND FLOOR GUEST ROOM-3 ELECTRICAL LOGIC DIAGRAM

ARCHITECTS

NEERAV GUPTA
L-1, KRISHNA MARG, C- SCHEME,
JAIPUR (302001), RAJASTHAN.
PH.0141-2360825
E-Mail- architect_neeravgupta@yahoo.com

HOTEL CLARKS, JAIPUR