




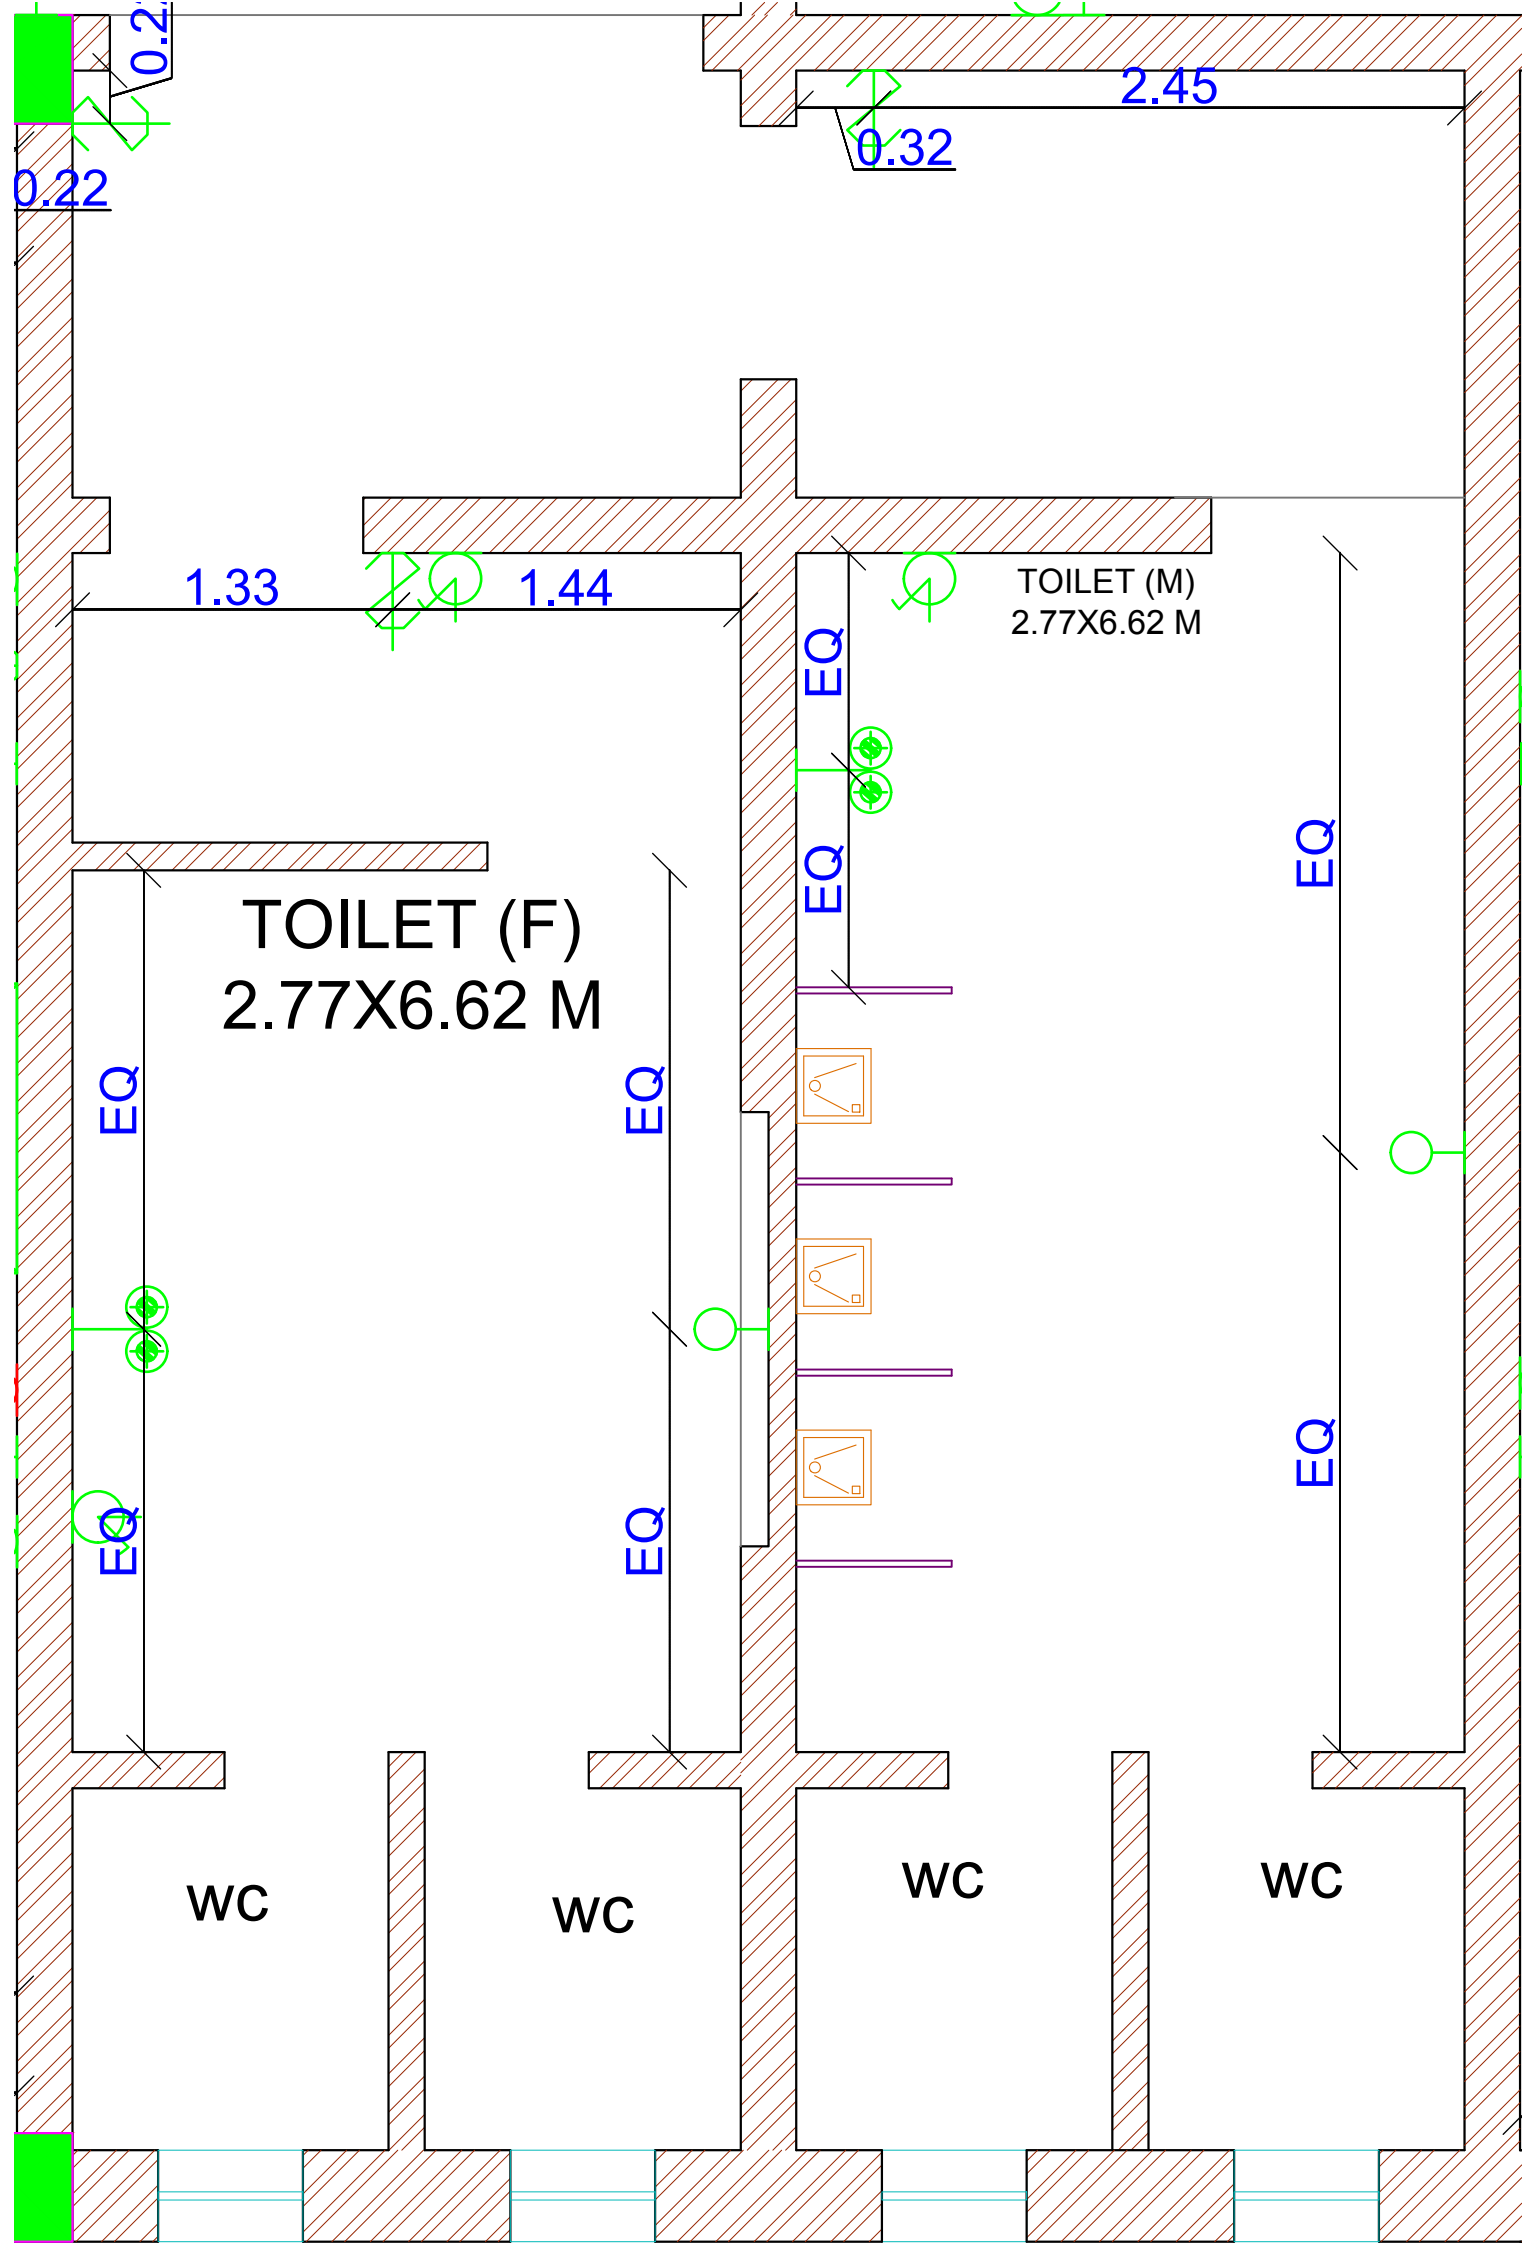

TOILETS IN LOBBY

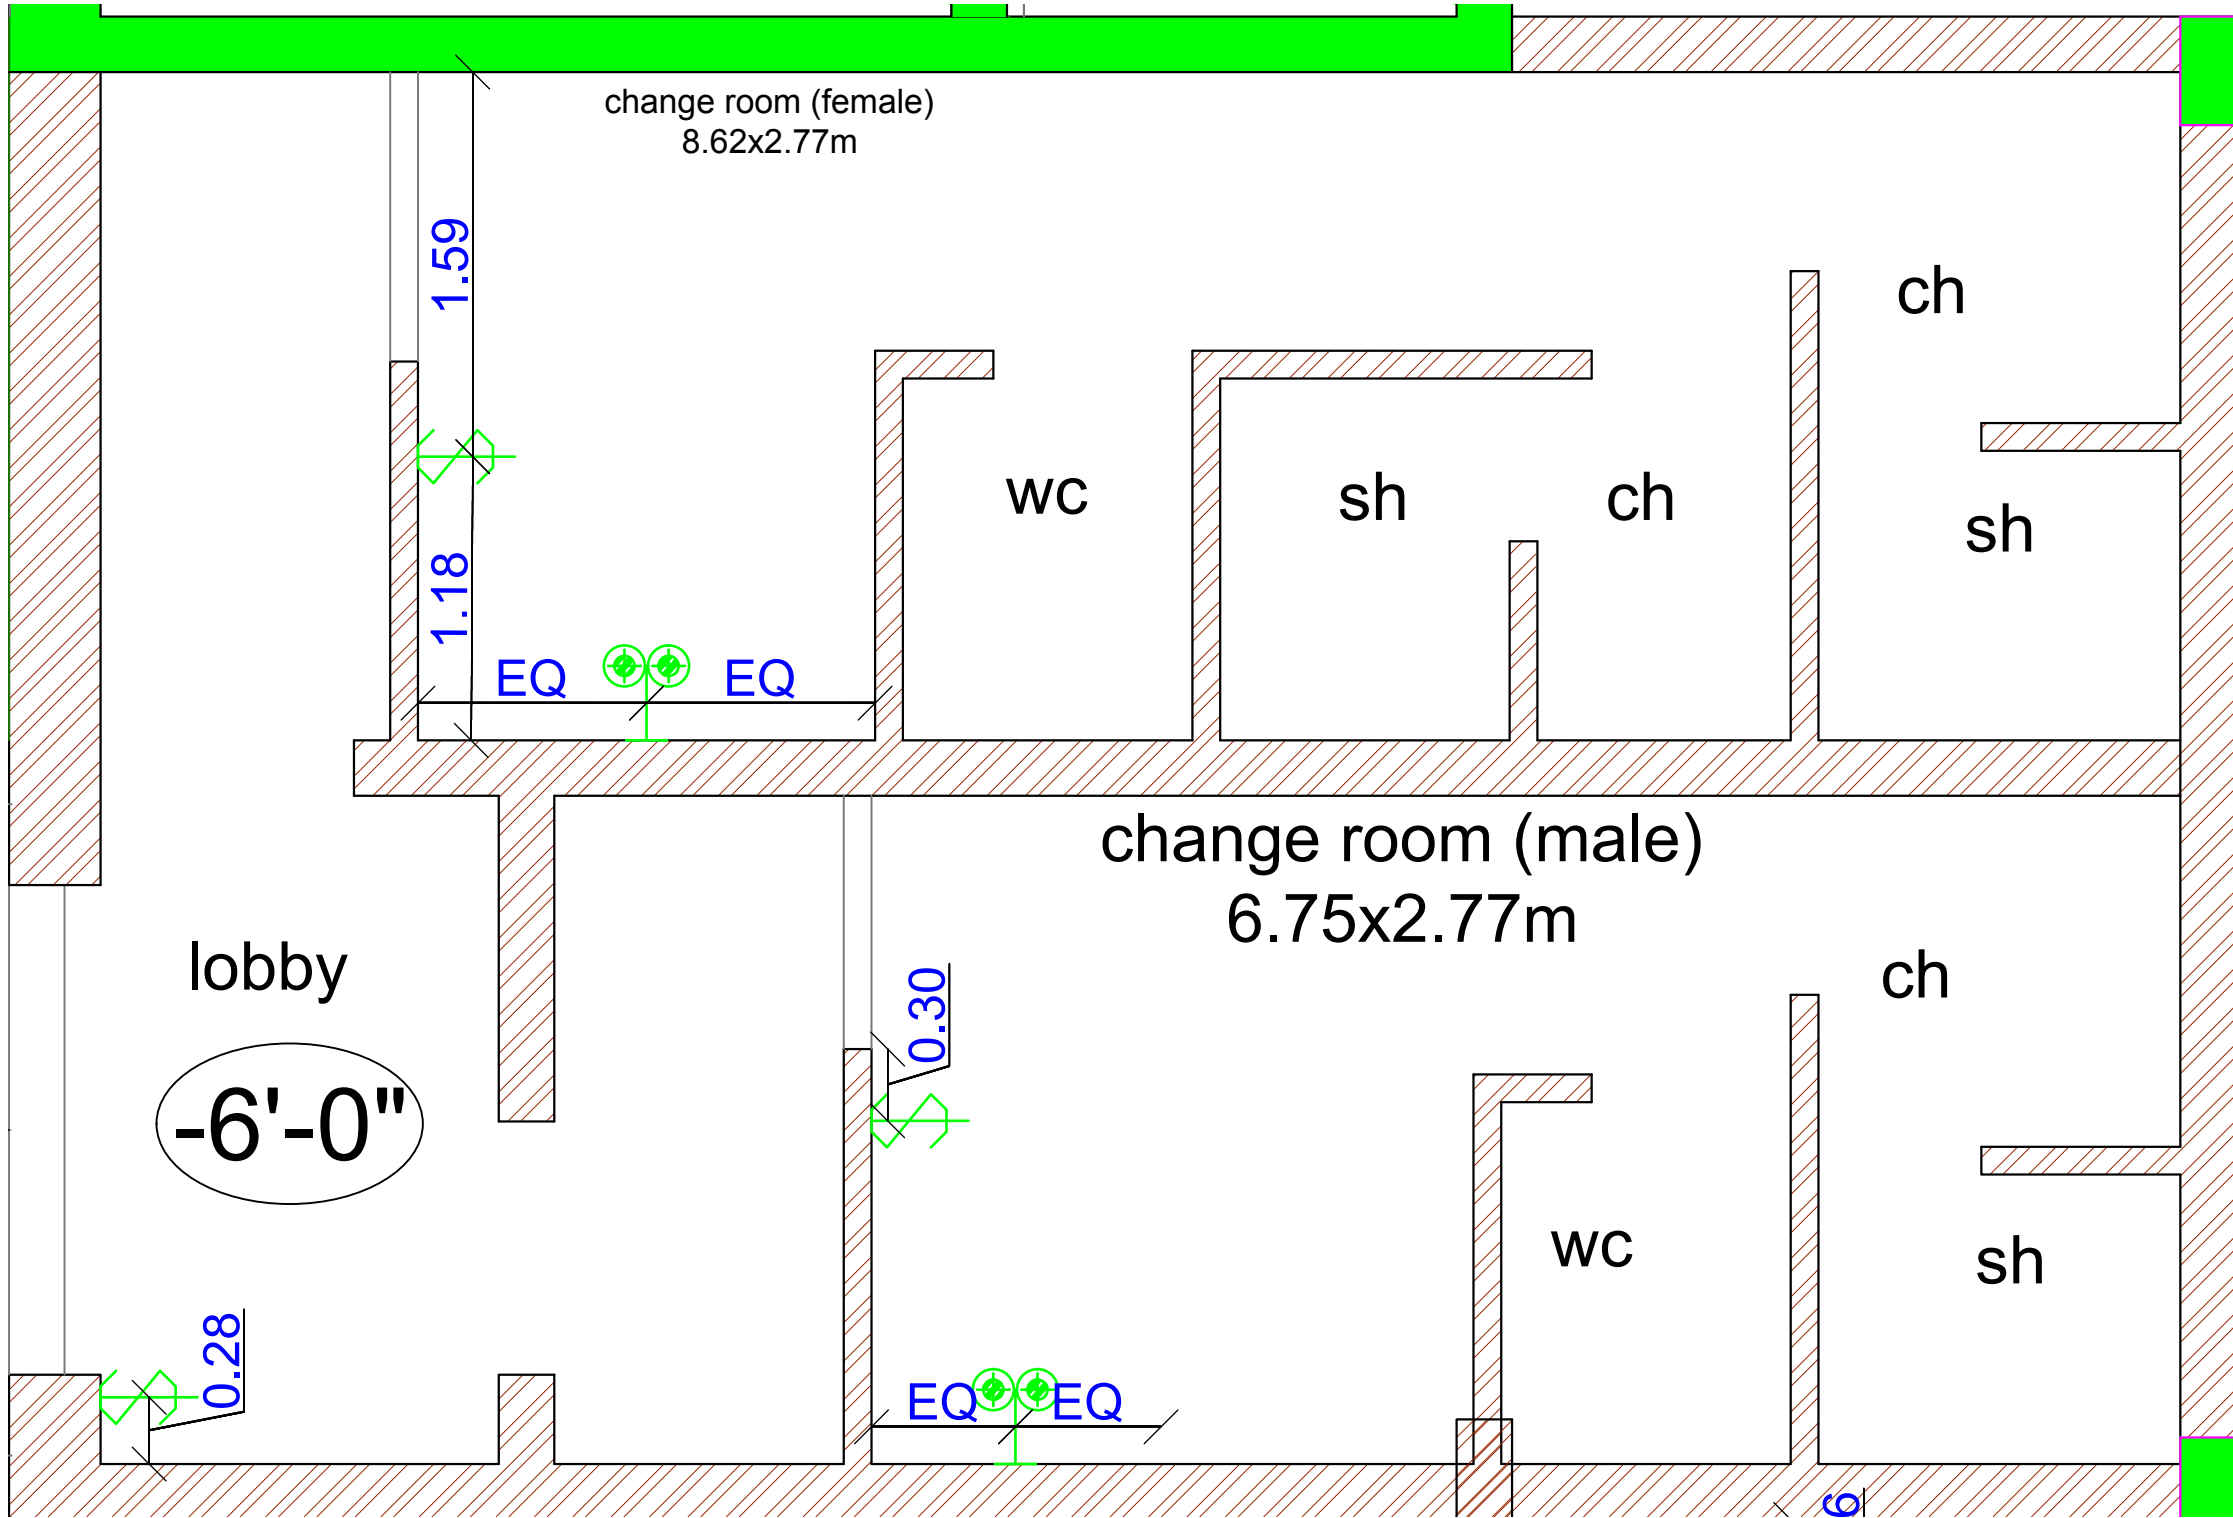

TOILETS NEAR POOL

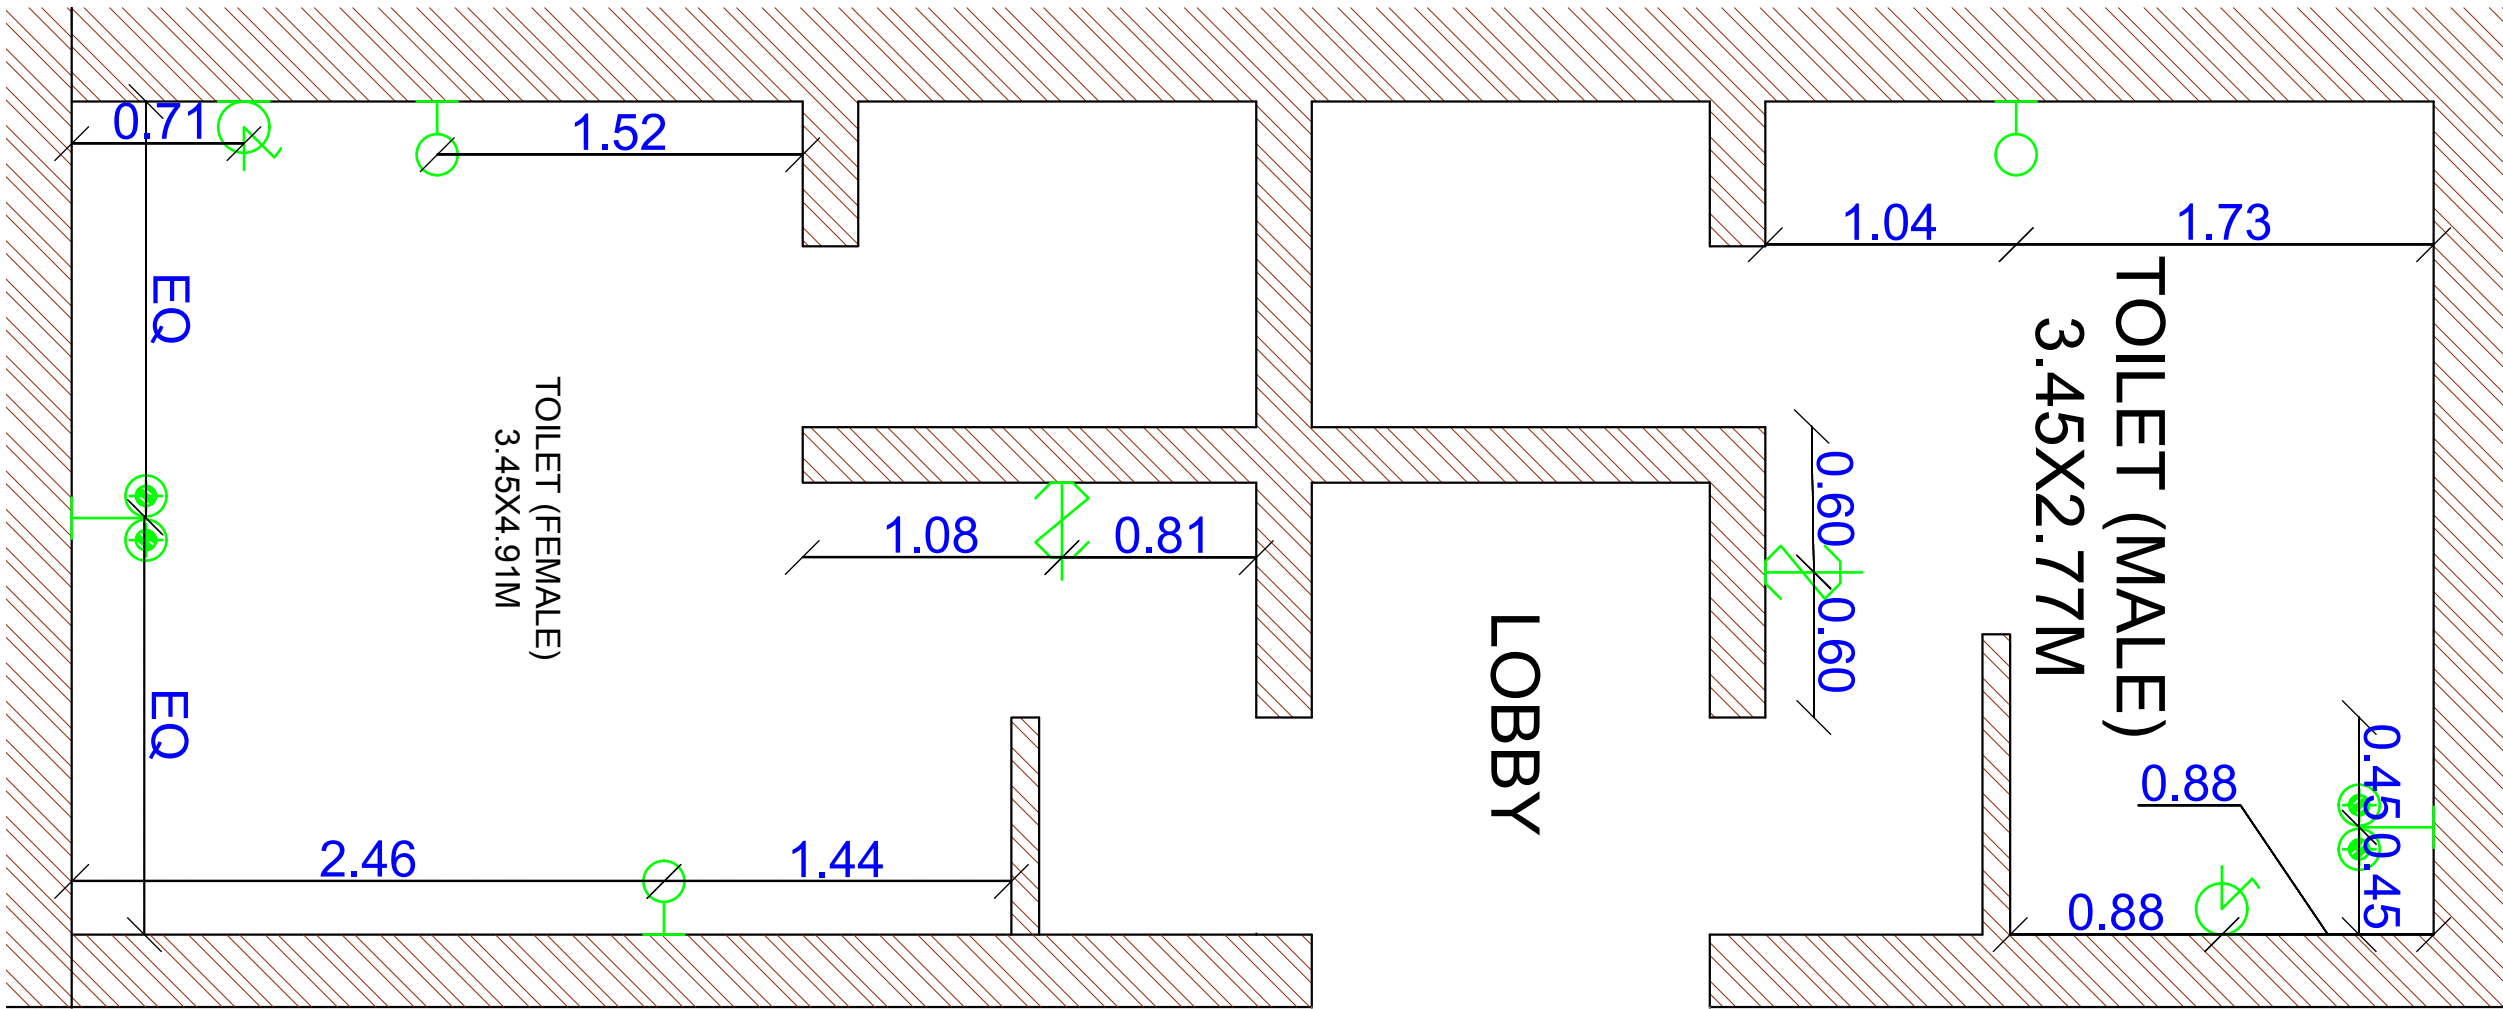

TOILETS NEAR BAR

LEGEND - ELECTRICAL		
S.NO	SYMBOL	DESCRIPTION OF ITEM
1		CEILING FAN
2		SWITCH BOARD
3		MASTER SWITCH
4		RETROFIT CFL INTEGRATED BRACKET LIGHT +7'-0"
5		SWITCH SOCKET 6A.
6		SWITCH SOCKET 16A.
7		ANTENNA
8		TELEPHONE
9		Down Lighter 1W
10		WALL FAN
11		EXHAUST FAN
12		METALLIC SW. SOC 20A. IN MCB BOX
13		DISTRIBUTION BOX
14		TUBE LIGHT
15		MASHAL LIGHT
16		AC POINTS
17		UPLIGHTER
18		PAINTING LAMP
19		SPOT LIGHT
20		CHANDLER
21		HANGING LIGHT
22		HANGING LIGHT
NOTE: ALL BRACKET LIGHTS ARE AT 7'-0" LVL.		

ARCHITECT:

NEERAV GUPTA

CA/2009/44766

L-1, KRISHNA MARG, C-8CHEWE, JAIPUR (302001), RAJASTHAN. PH.0141-2360825 E-Mail-ravigupta_15@yahoo.com

PROJECT:

PROPOSED RESORT AT SAWAIMADHOPUR

DRAWING TITLE:

MAIN BUILDING BASEMENT TOILETS ELECTRICAL CEILING

DRAWN BY:	SCALE:	DATE:
RISHABH	NTS	09-07-18
CHECKED BY:	NORTH >	SHEET NO:-
NEERAV GUPTA		

NOTES:

THE COPYRIGHT AND PROPERTY OF THIS DESIGN AND DRAWING BELONGS TO **RAVI KUMAR GUPTA**. IT MUST NOT BE COPIED OR REPRODUCED IN ANY MANNER WITHOUT THEIR WRITTEN CONSENT. A LEGAL ACTION AS PER LAW MAY BE INITIATED AGAINST THE OFFENDERS.