


MARBLE COUNTER TOP WITH 12MM MARINE PLYWOOD BACKING AND ALUMINUM TUBE FRAMING FOR SUPPORT. MARBLE FINISH:AS PER SELECTION

MARBLE UNDER-COUNTER SHELF WITH 12MM MARINE PLYWOOD BACKING AND ALUMINUM TUBE FRAMING FOR SUPPORT. MARBLE FINISH AS PER SELECTION



ARCHITECT: NEERAV GUPTA CA/2009/44766 L-1, KRISHNA NAGAR, C-Scheme, JALPUR (382001), RAJASTHAN PIN-3141200825 @neerav_gupta_neeravgupta@gmail.com			
PROJECT: CLARKS FARM HOUSE			
DRAWING TITLE: TOILET COUNTER			
DRAWN BY: RAHUL	SCALE: N.T.S	DATE: 9-08-2019	CHECKED BY: NEERAV GUPTA
NOTES: THE LAYOUT AND FINISHES OF THIS DESIGN ARE SUBJECT TO THE APPROVAL OF THE CLIENT. IT IS THE RESPONSIBILITY OF THE CLIENT TO PROVIDE ALL NECESSARY INFORMATION AND DATA. ANY CHANGES TO THE DESIGN SHALL BE MADE IN WRITING AND APPROVED BY THE ARCHITECT. ANY WORK DONE WITHOUT THE ARCHITECT'S SIGNATURE SHALL BE VOID.			