


SECTION AA"

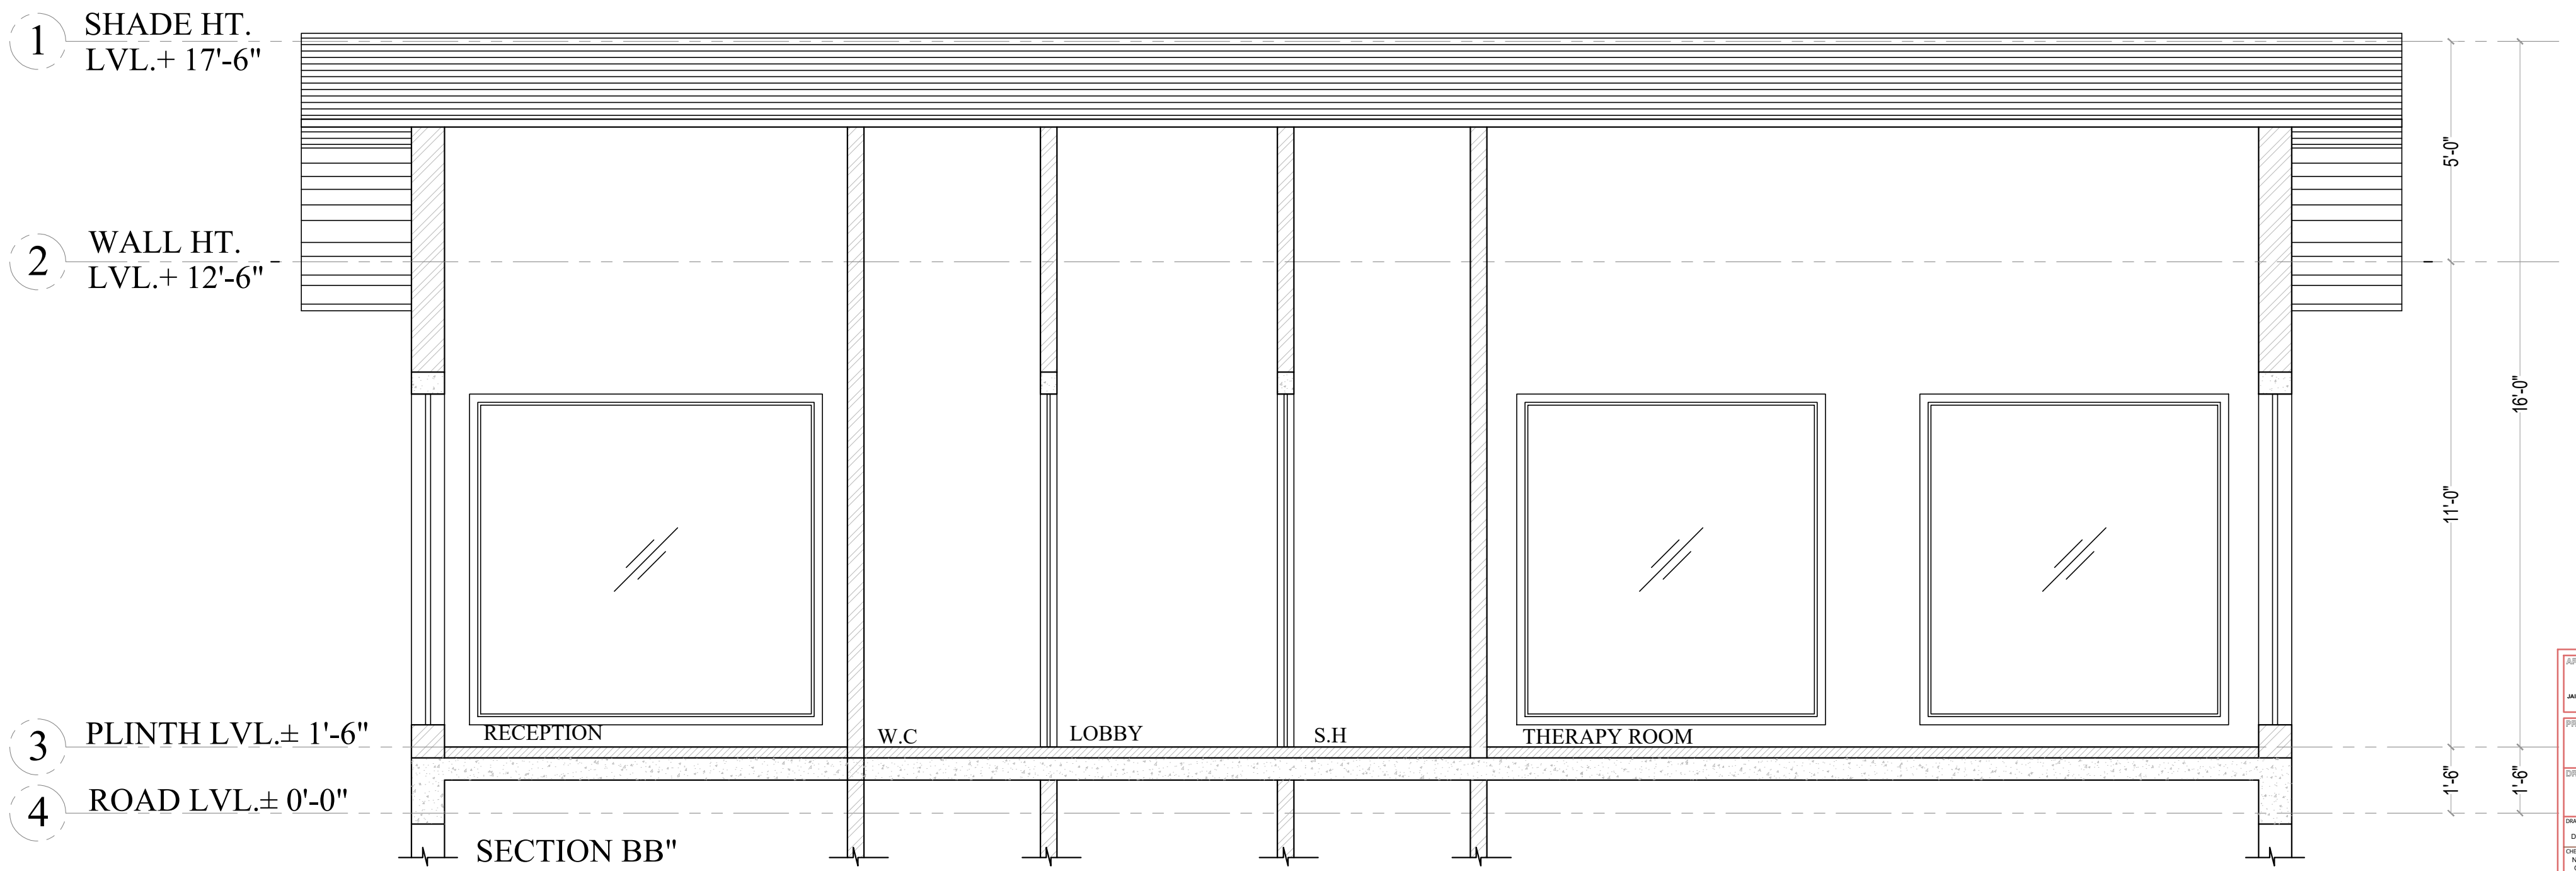

SECTION BB"

ARCHITECT NEERAV GUPTA CA/200944760 L-1, KRISHNA MARG, C SCHEME, JANPURI, DURGAI, RAJASTHAN, PIN-311 024 E: neeravgupta@yahoo.com		
PROJECT: CLARKS RESORT JAWAI		
DRAWING TITLE: S.P.A SECTION DETAIL		
DRAWN BY: DEEPIKA	SCALE: N.T.S.	DATE: 29-07-2021
CHECKED BY: NEERAV GUPTA	DRAWING NO.: CL/ST/A/04	
NOTES: ALL DIMENSIONS AND PROPORTIONS OF THIS DESIGN ARE PROVIDED RELATIVE TO NEERAV GUPTA. IT MUST NOT BE COPIED OR REPRODUCED IN ANY MANNER WITHOUT THE WRITTEN CONSENT OF THE ARCHITECT. IN CASE ANY ONE IS REQUIRED AGREED THE CONTRACT.		