



ELEVATION A

ELEVATION B

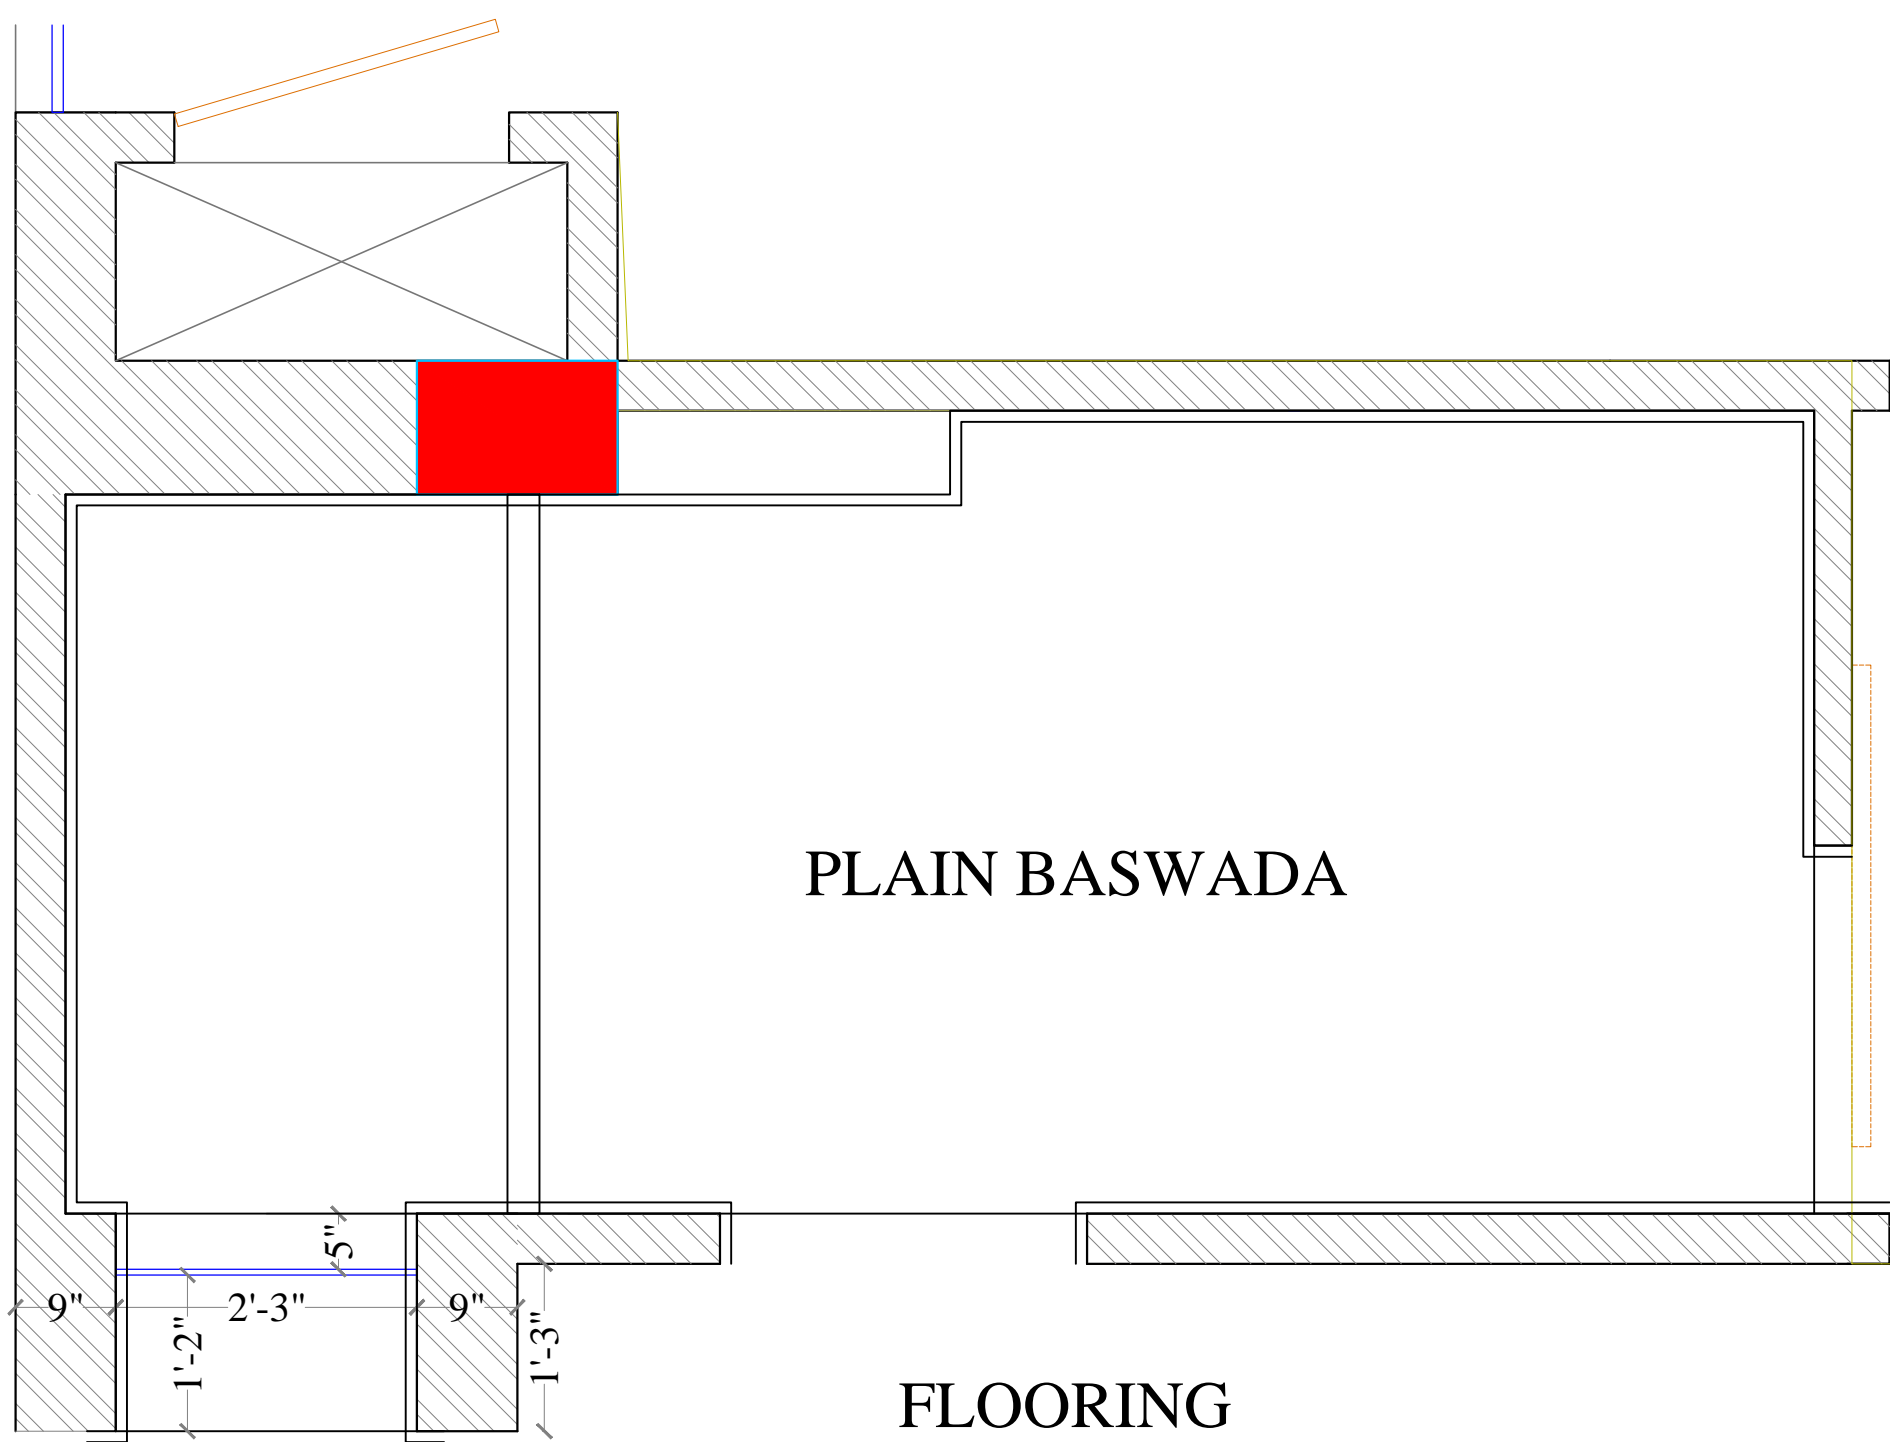


FLOORING

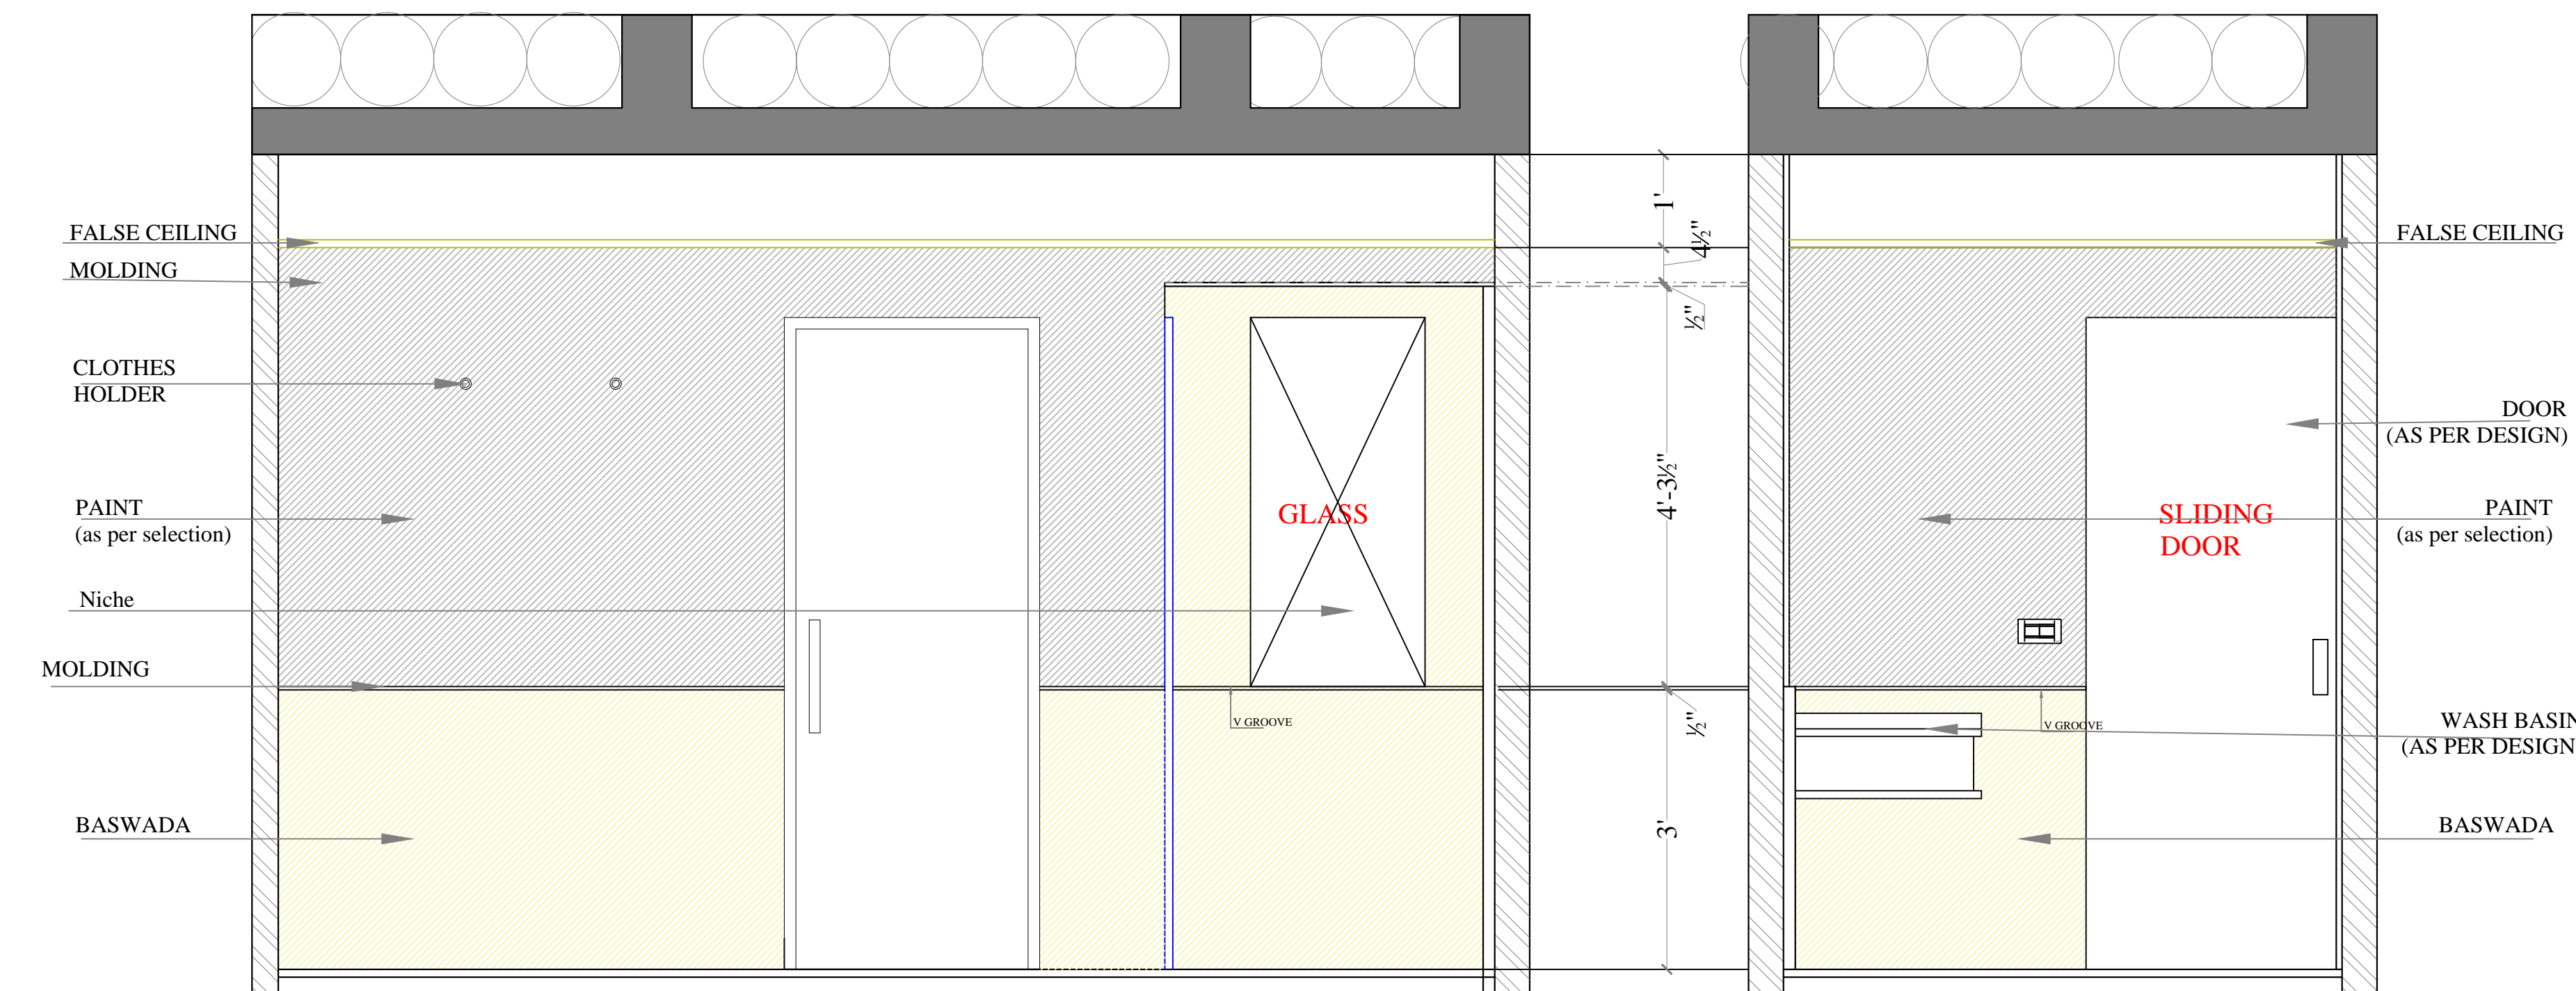

ELEVATION C

ELEVATION D

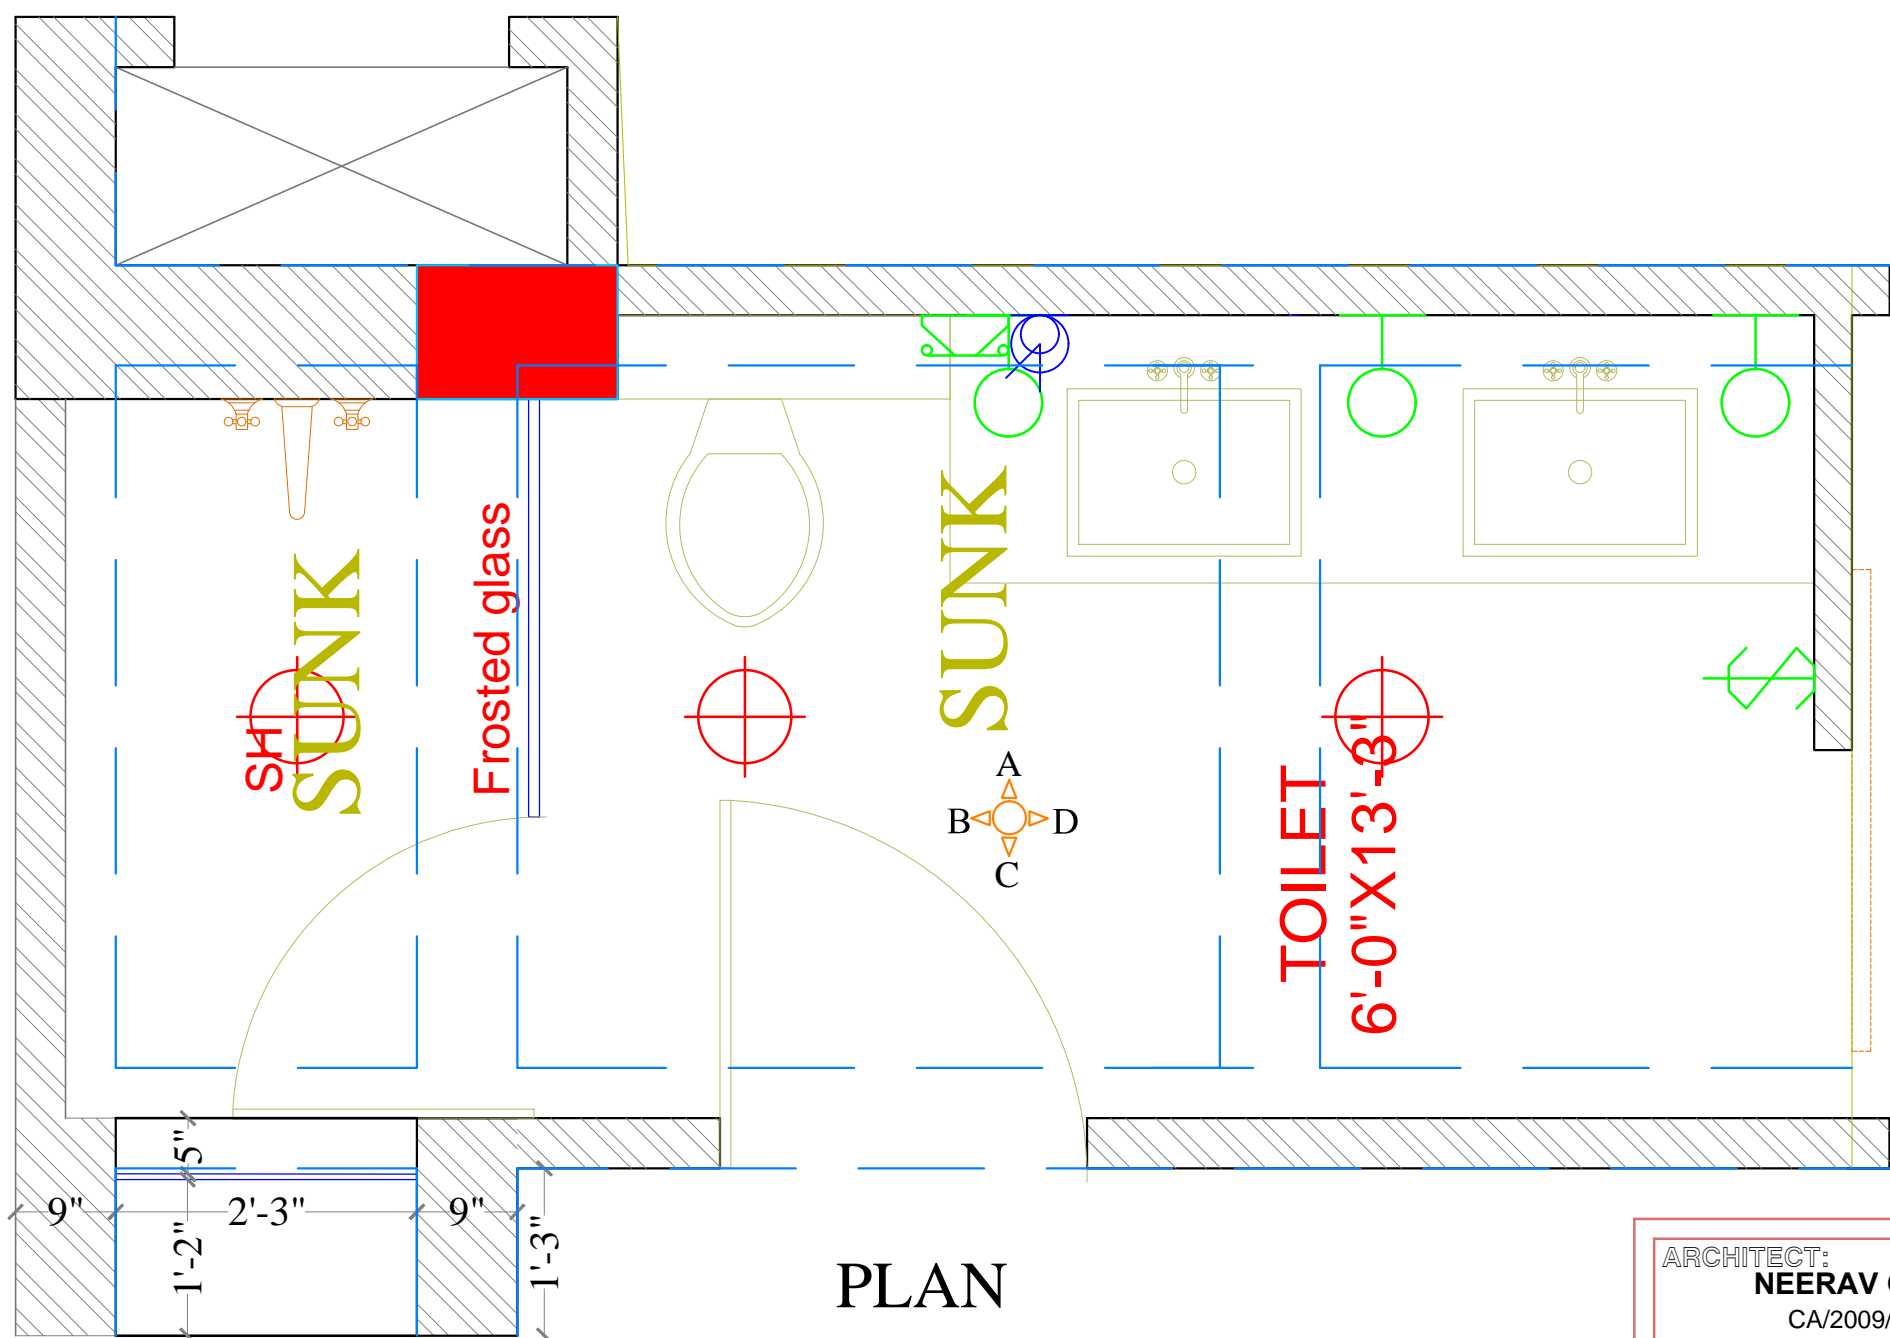

PLAN

LEGEND

MARBLE

PAINT

ARCHITECT:
NEERAV GUPTA
CA/2009/44766
L-1, KRISHNA MARG, C- SCHEME,
JAIPUR (302001), RAJASTHAN PH.0141-2360825
E-Mail: architect_neeravgupta@yahoo.com

PROJECT:
HOTEL CLARKS

DRAWING TITLE:
CLARKS 16 TOILET

DRAWN BY: RAHUL
SCALE: N.T.S
DATE: 18-05-2019

CHECKED BY: NEERAV GUPTA
DRAWING NO.:

NOTES:
THE COPYRIGHT AND PROPERTY OF THIS DESIGN AND DRAWING
BELONGS TO RAVI KUMAR GUPTA. IT MUST NOT BE COPIED OR
REPRODUCED IN ANY MANNER WITHOUT THEIR WRITTEN
CONSENT. A LEGAL ACTION AS PER LAW MAY BE INITIATED
AGAINST THE OFFENDER.