

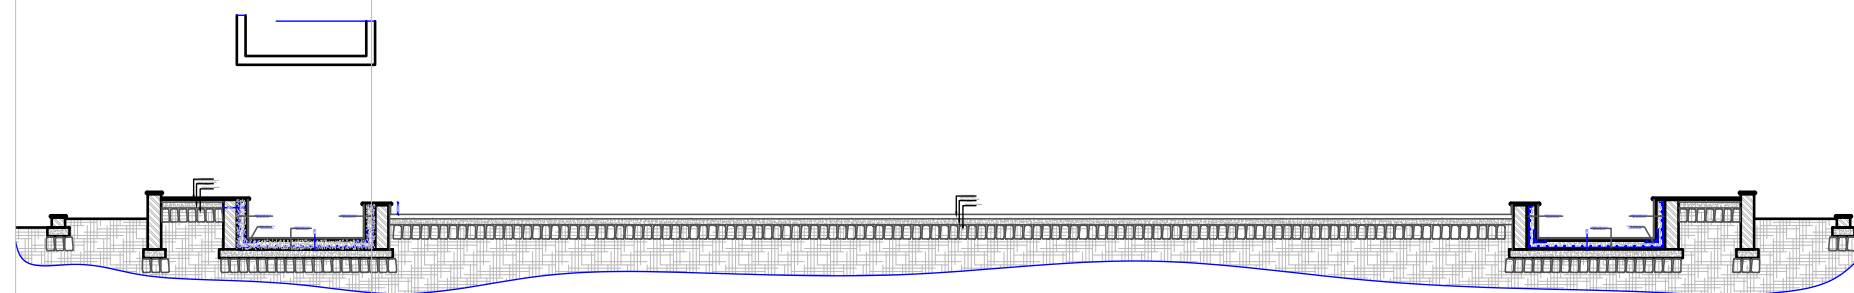


**ADVANCE
COPY**

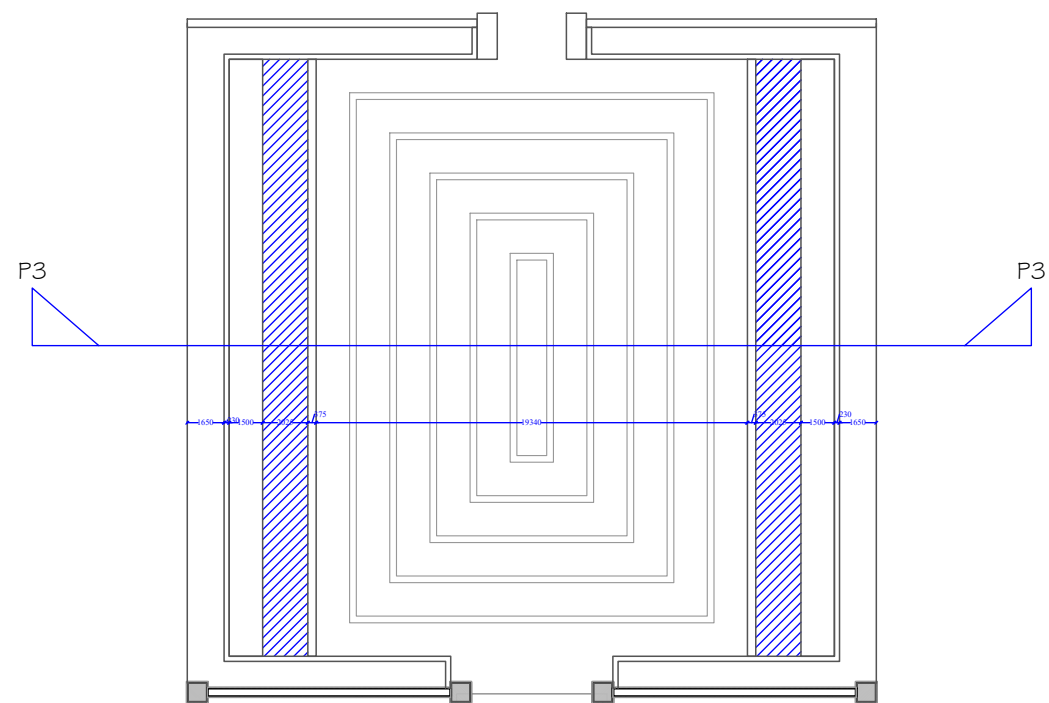

SECTION P3

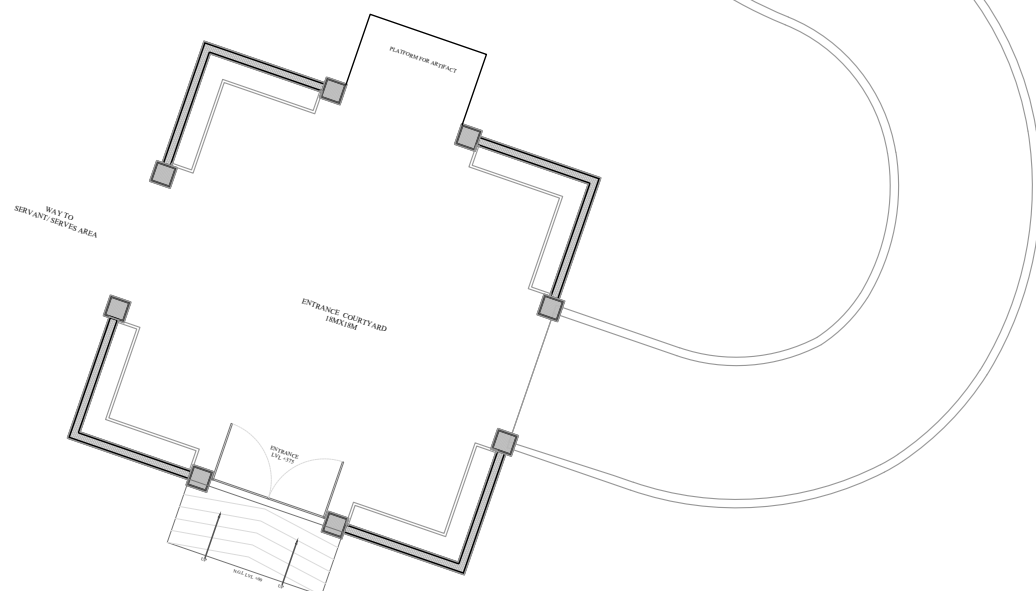

ARCHITECT:

NEERAV GUPTA

L-1, KRISHNA MARG, C- SCHEME,
JAIPUR (302001), RAJASTHAN.

PH.0141-2360825
E-Mail-architect neeravgupta@yahoo.com

PROJECT:

BHARATPUR

DRAWING TITLE:

2ND COURTYARD SECTION

DRAWN BY:

DRAWN BY:
RISHABH

SCALE:

DATE:	07-09-2020
-------	------------

CHECKED BY:

RAVI K. GUPTA

DRAWING NO.:

NOTES:

NOTES:
THE COPYRIGHT AND PROPERTY OF THIS DESIGN AND DRAWING BELONGS TO **RAVI KUMAR GUPTA**. IT MUST NOT BE COPIED OR REPRODUCED IN ANY MANNER WITHOUT THEIR WRITTEN CONSENT. A LEGAL ACTION AS PER LAW MAY BE INITIATED AGAINST THE OFFENDER.

OWNER:

ARCHITECT: